



3/26/2012 10:03:32 AM
D:_MAC2012\roberta13271-01_BES_JOPC_walls.rvt
one eighth inch = one foot

DOOR TYPE ELEVATIONS

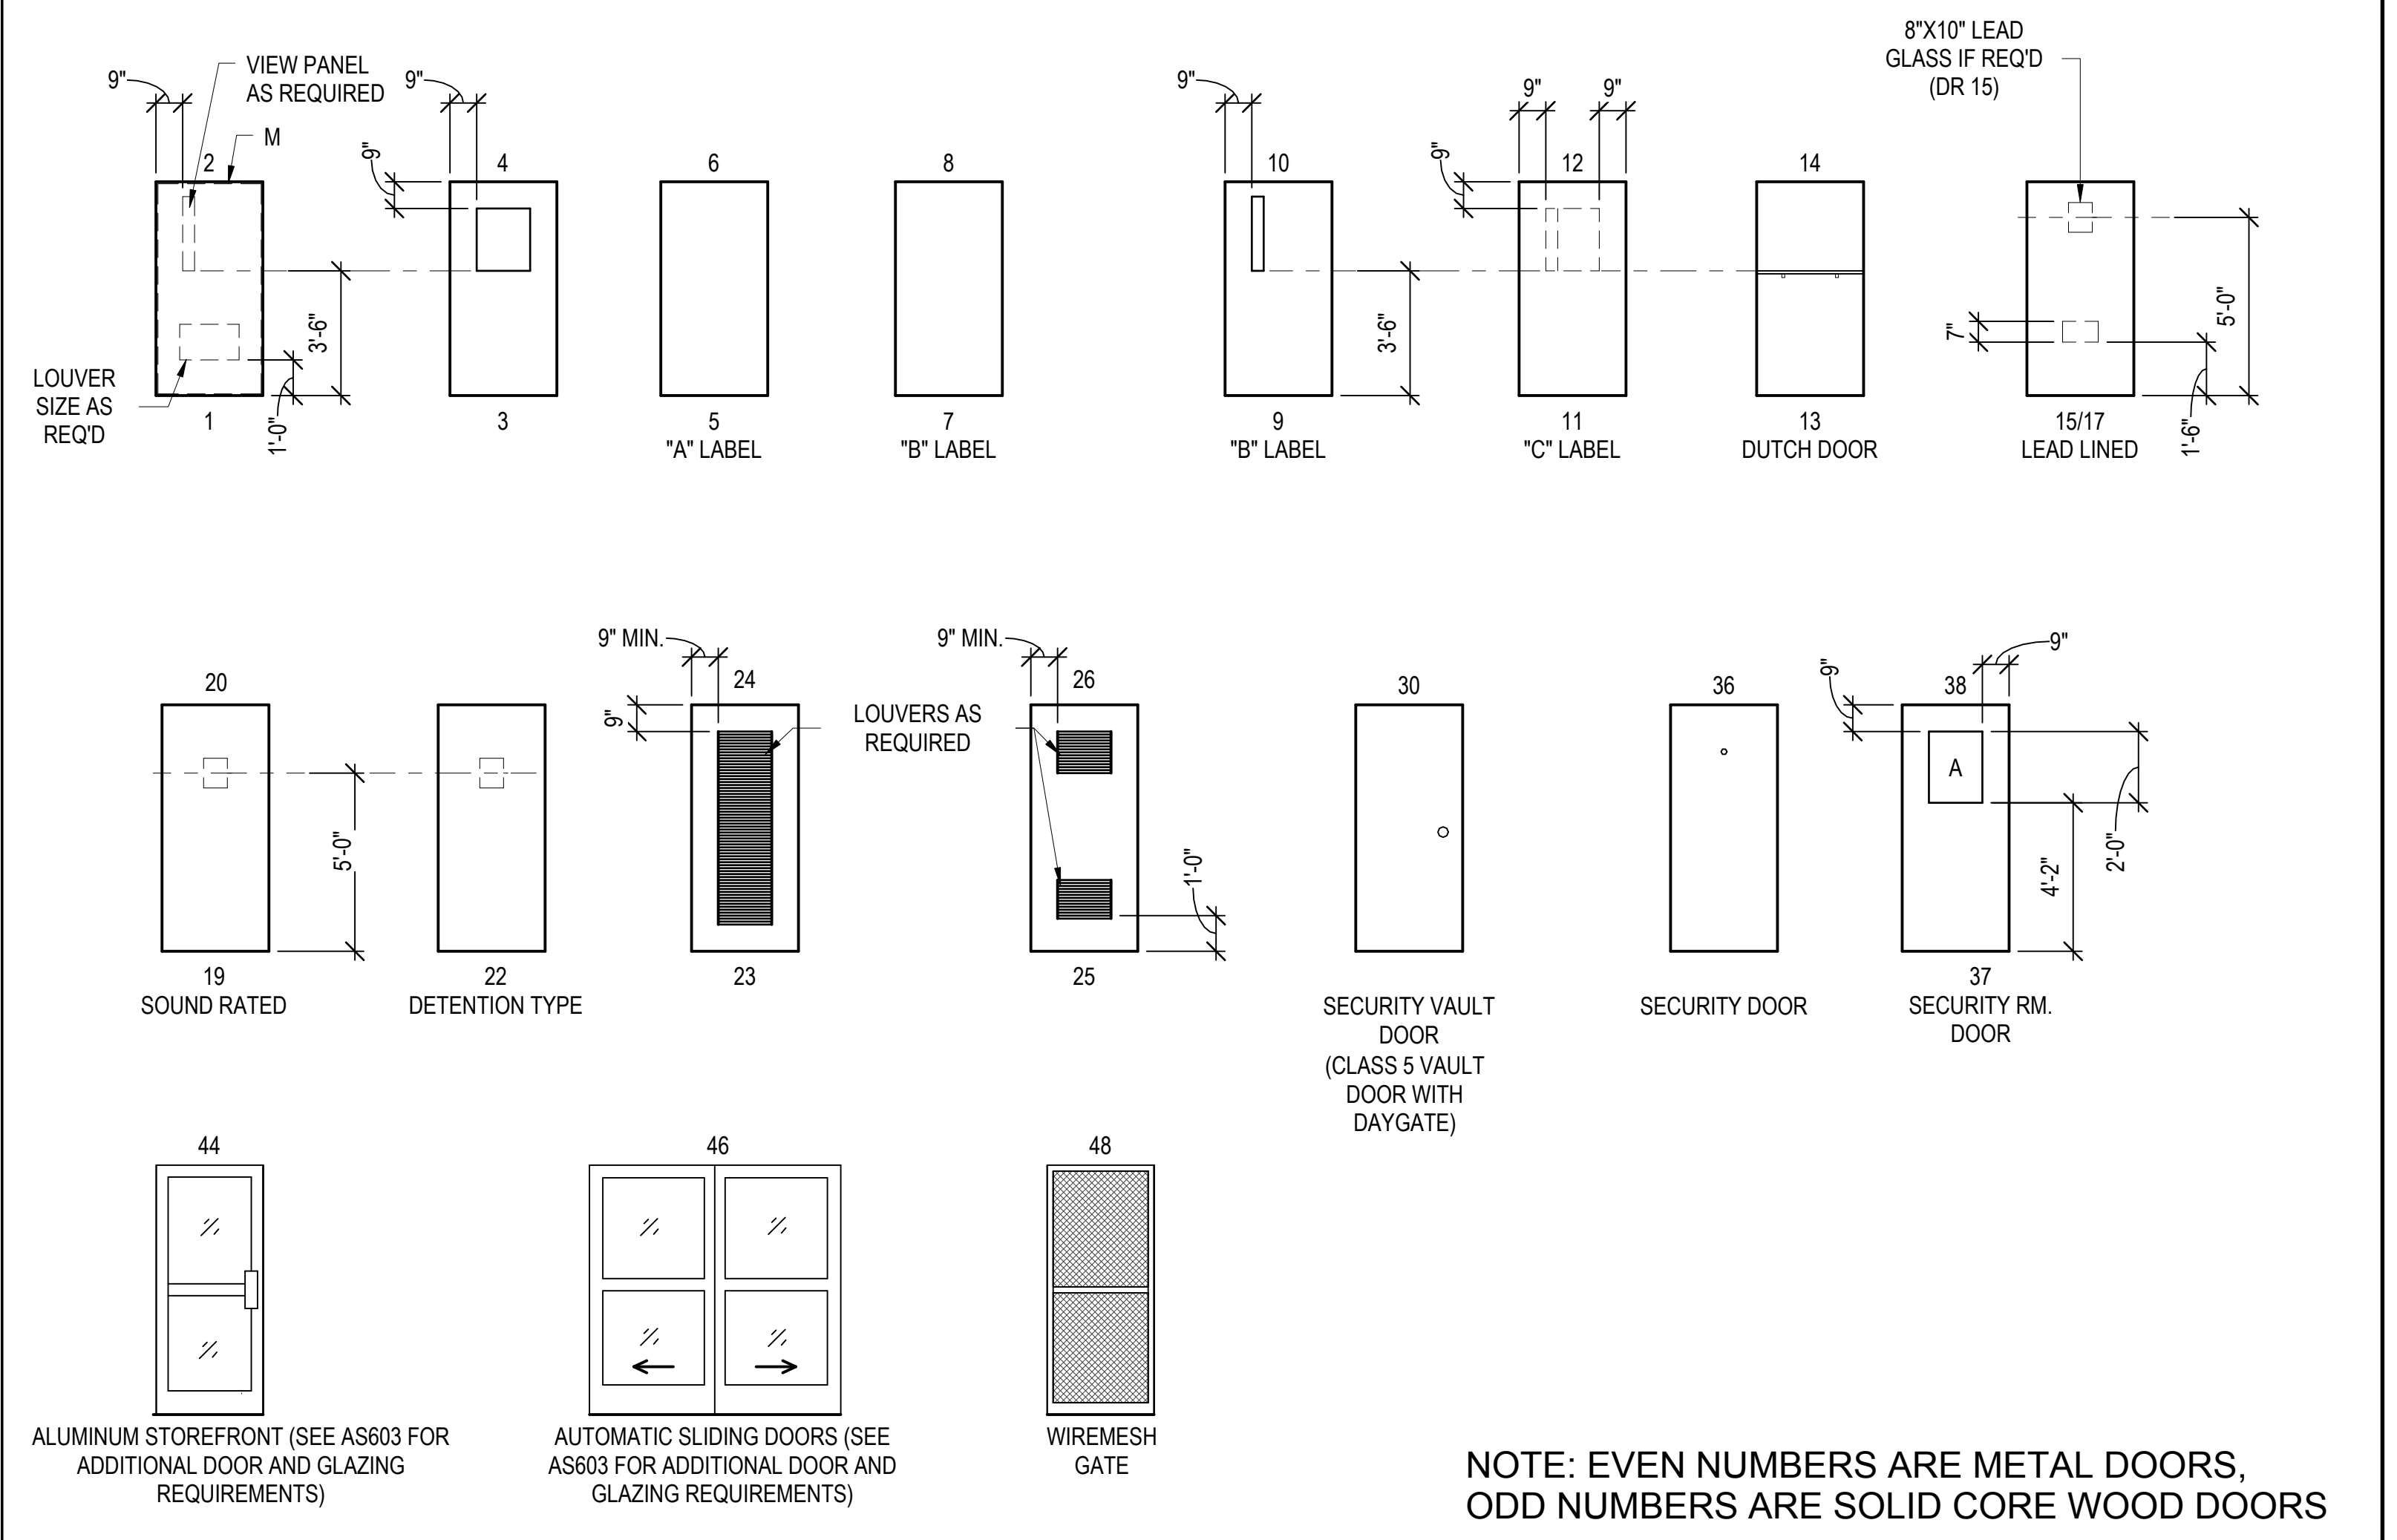

NOTE: EVEN NUMBERS ARE METAL DOORS, ODD NUMBERS ARE SOLID CORE WOOD DOORS

FRAME TYPES

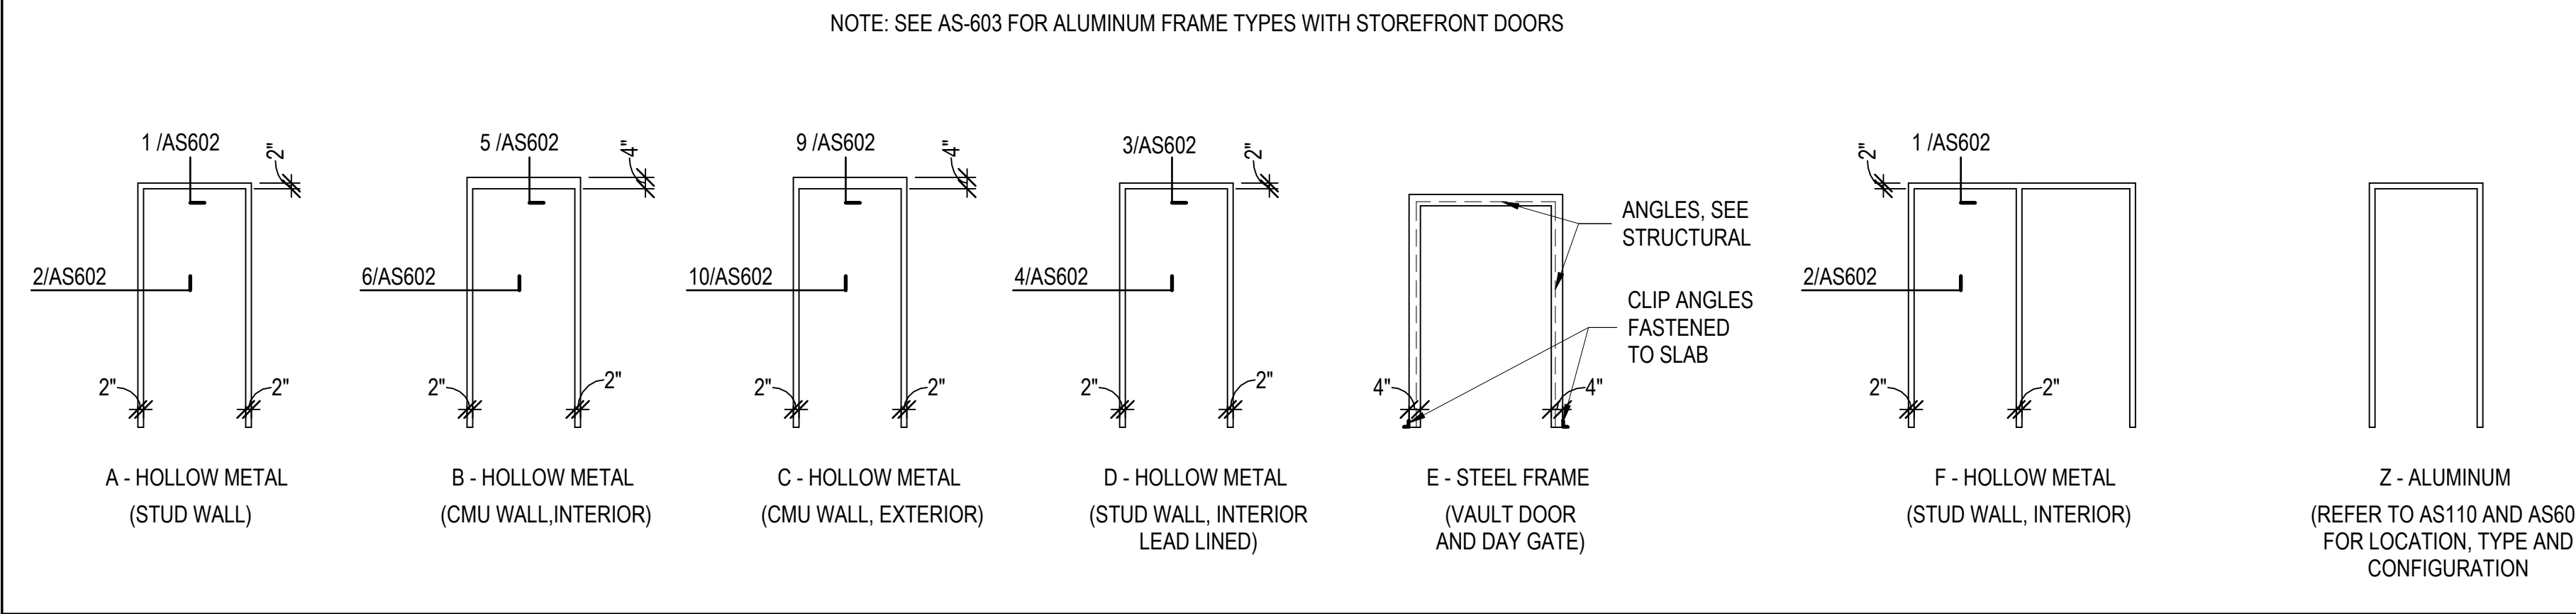

DOOR SIZES

MARK	WIDTH	HEIGHT	MARK	WIDTH	HEIGHT
A	1' - 6"	6' - 8"	N	2' - 0"	7' - 0"
B	2' - 0"	6' - 8"	O	2' - 2"	7' - 0"
C	2' - 2"	6' - 8"	P	2' - 4"	7' - 0"
D	2' - 4"	6' - 8"	Q	2' - 6"	7' - 0"
E	2' - 6"	6' - 8"	R	2' - 8"	7' - 0"
F	2' - 8"	6' - 8"	S	3' - 0"	7' - 0"
G	2' - 10"	6' - 8"	T	3' - 4"	7' - 0"
H	3' - 0"	6' - 8"	U	3' - 6"	7' - 0"
I	3' - 2"	6' - 8"	V	3' - 8"	7' - 0"
J	3' - 4"	6' - 8"	W	3' - 10"	7' - 0"
K	3' - 8"	6' - 8"	X	4' - 0"	7' - 0"
L	3' - 10"	6' - 8"	Y	3' - 0"	8' - 0"
M	1' - 6"	7' - 0"	Z	UNASSIGNED	