

## 1 TYPICAL WHEELCHAIR LAVATORY DETAIL

SCALE: NONE

## 2 WATER CLOSET DETAIL - SENSOR OPERATED





SCALE: NONE

### 3 ORAL EVACUATION SYSTEM PIPING DETAIL

SCALE: NONE

#### 4 SOLAR CLOSED LOOP INDIRECT HEATING SYSTEM

SCALE: NONE

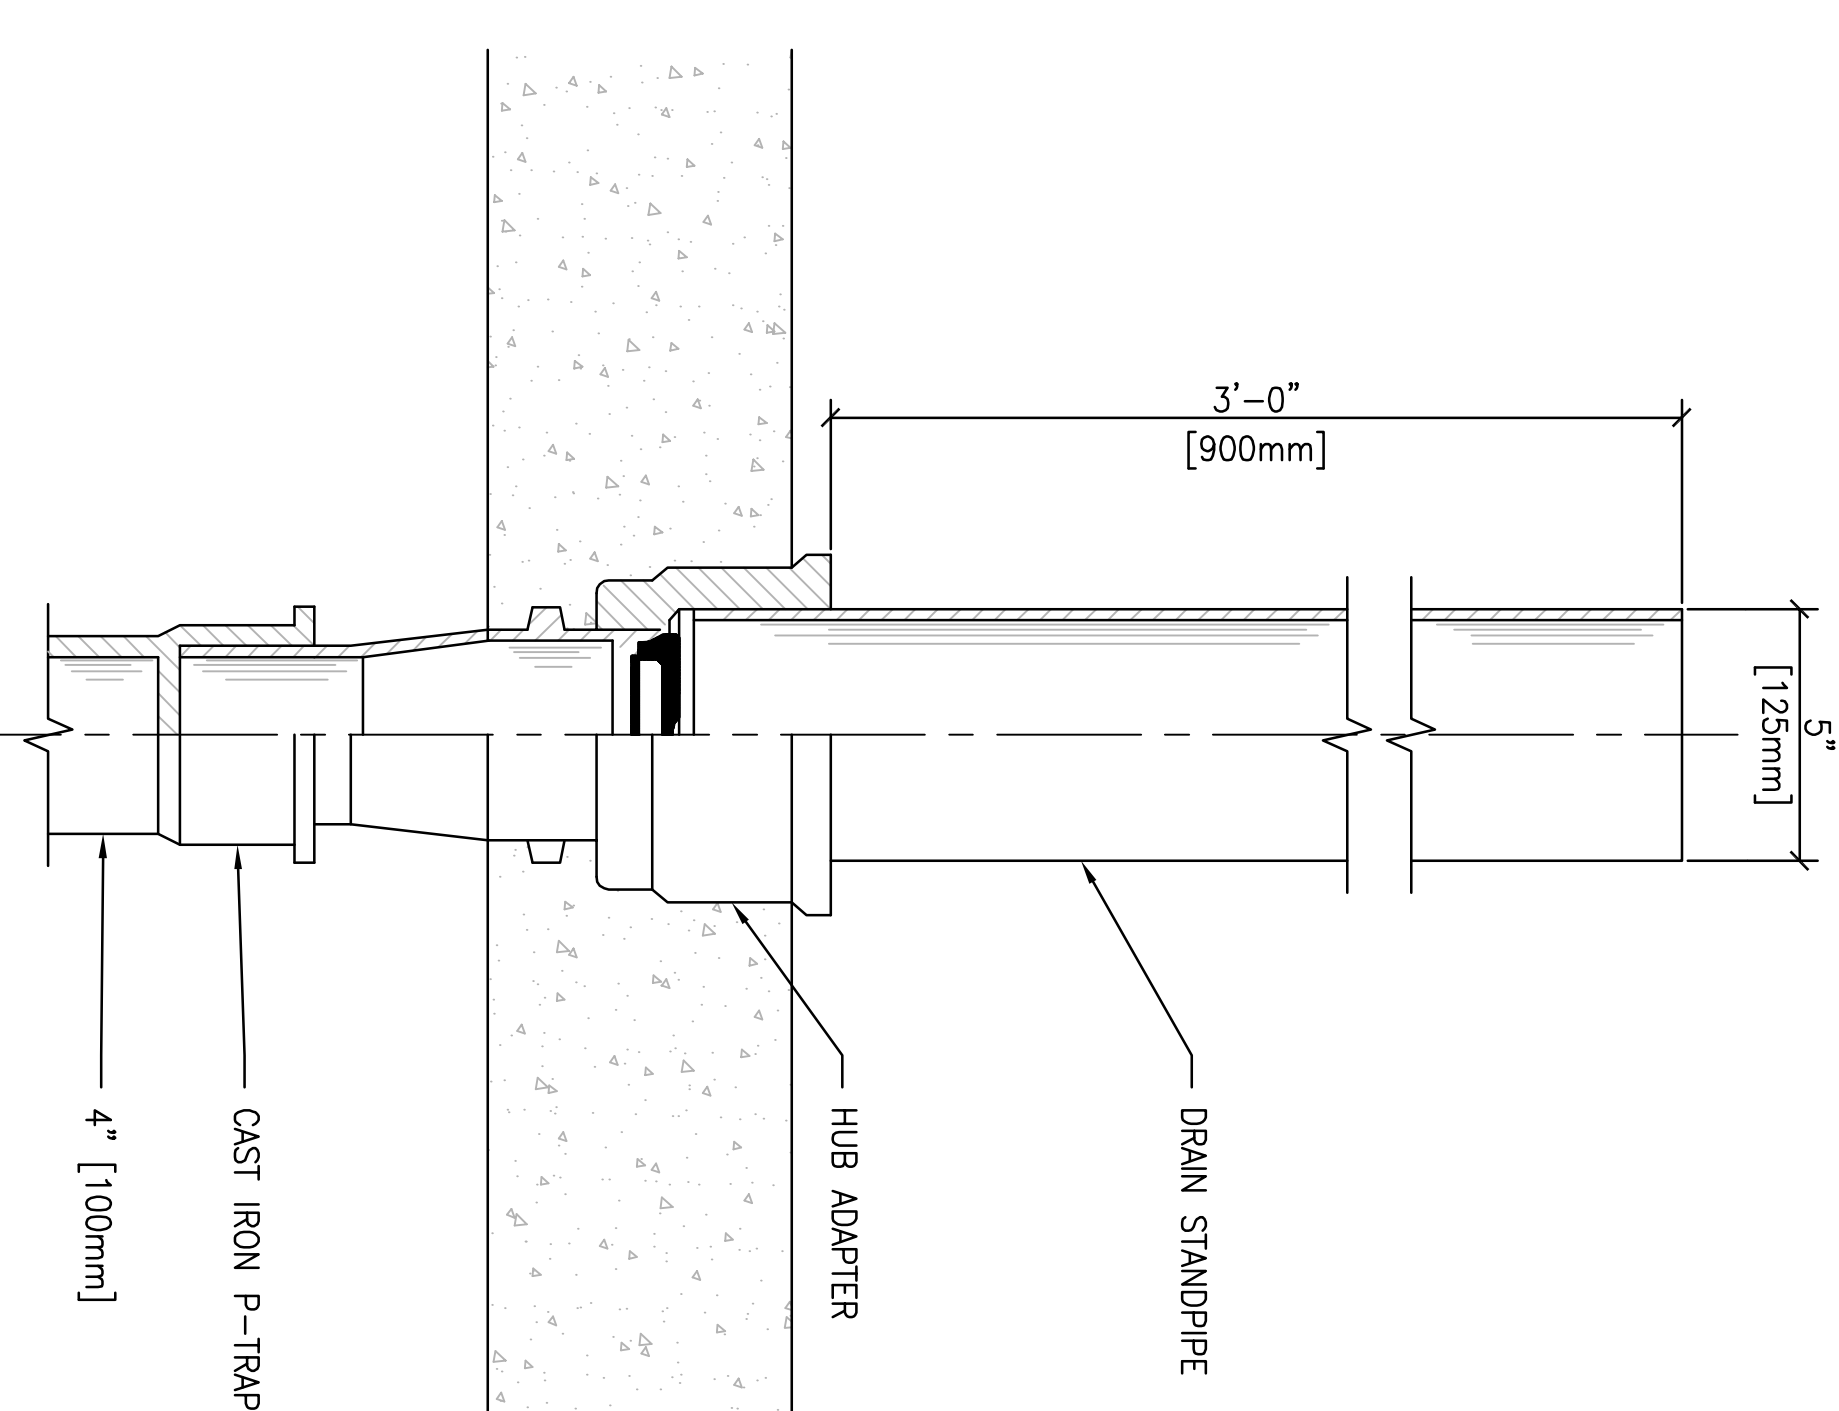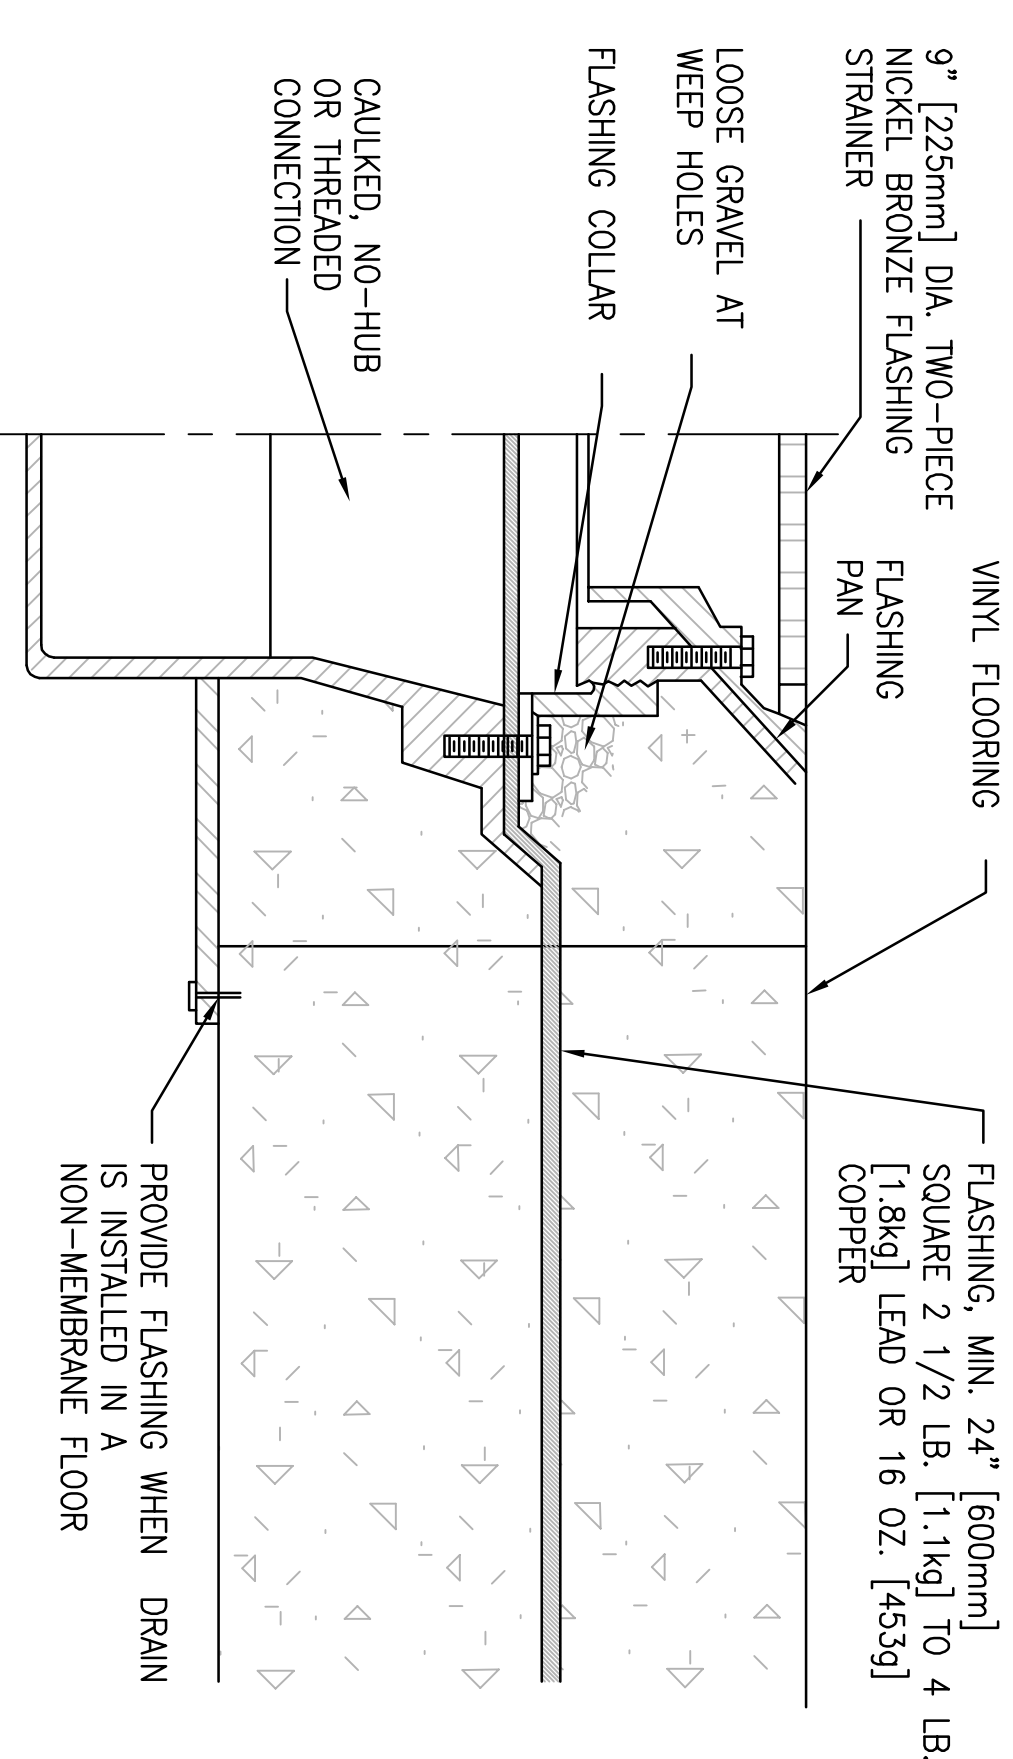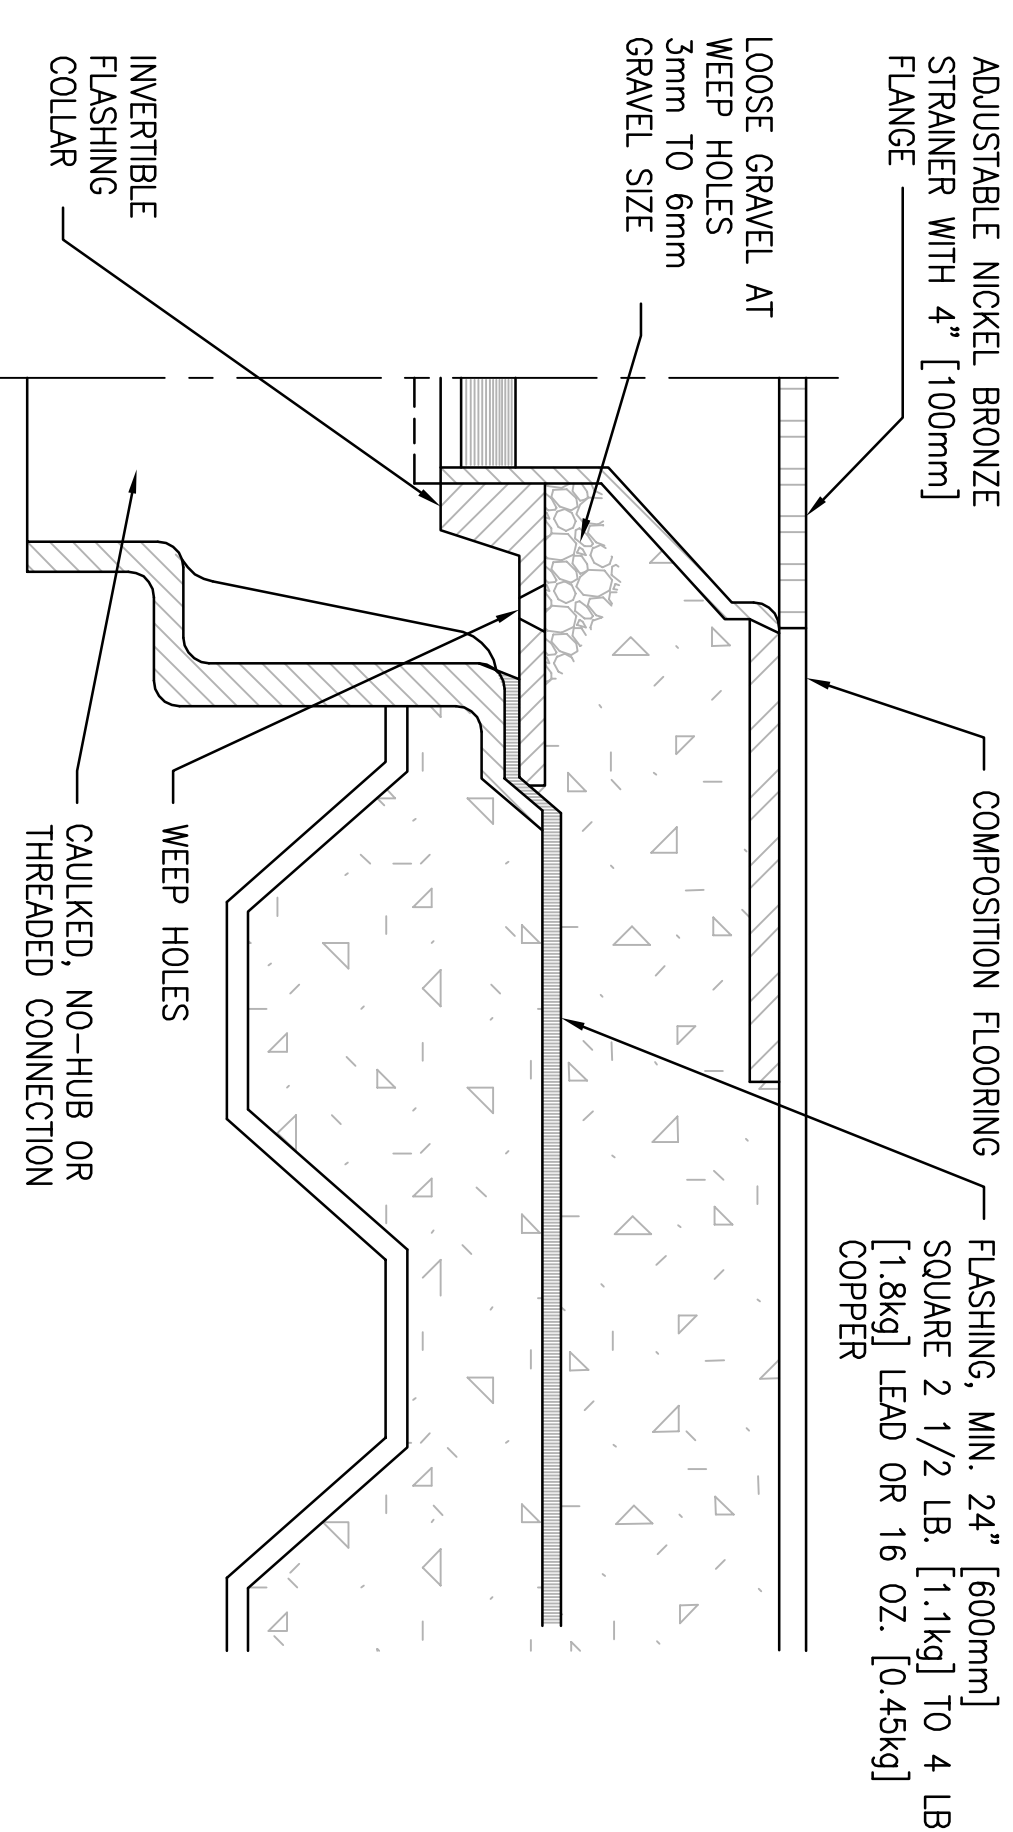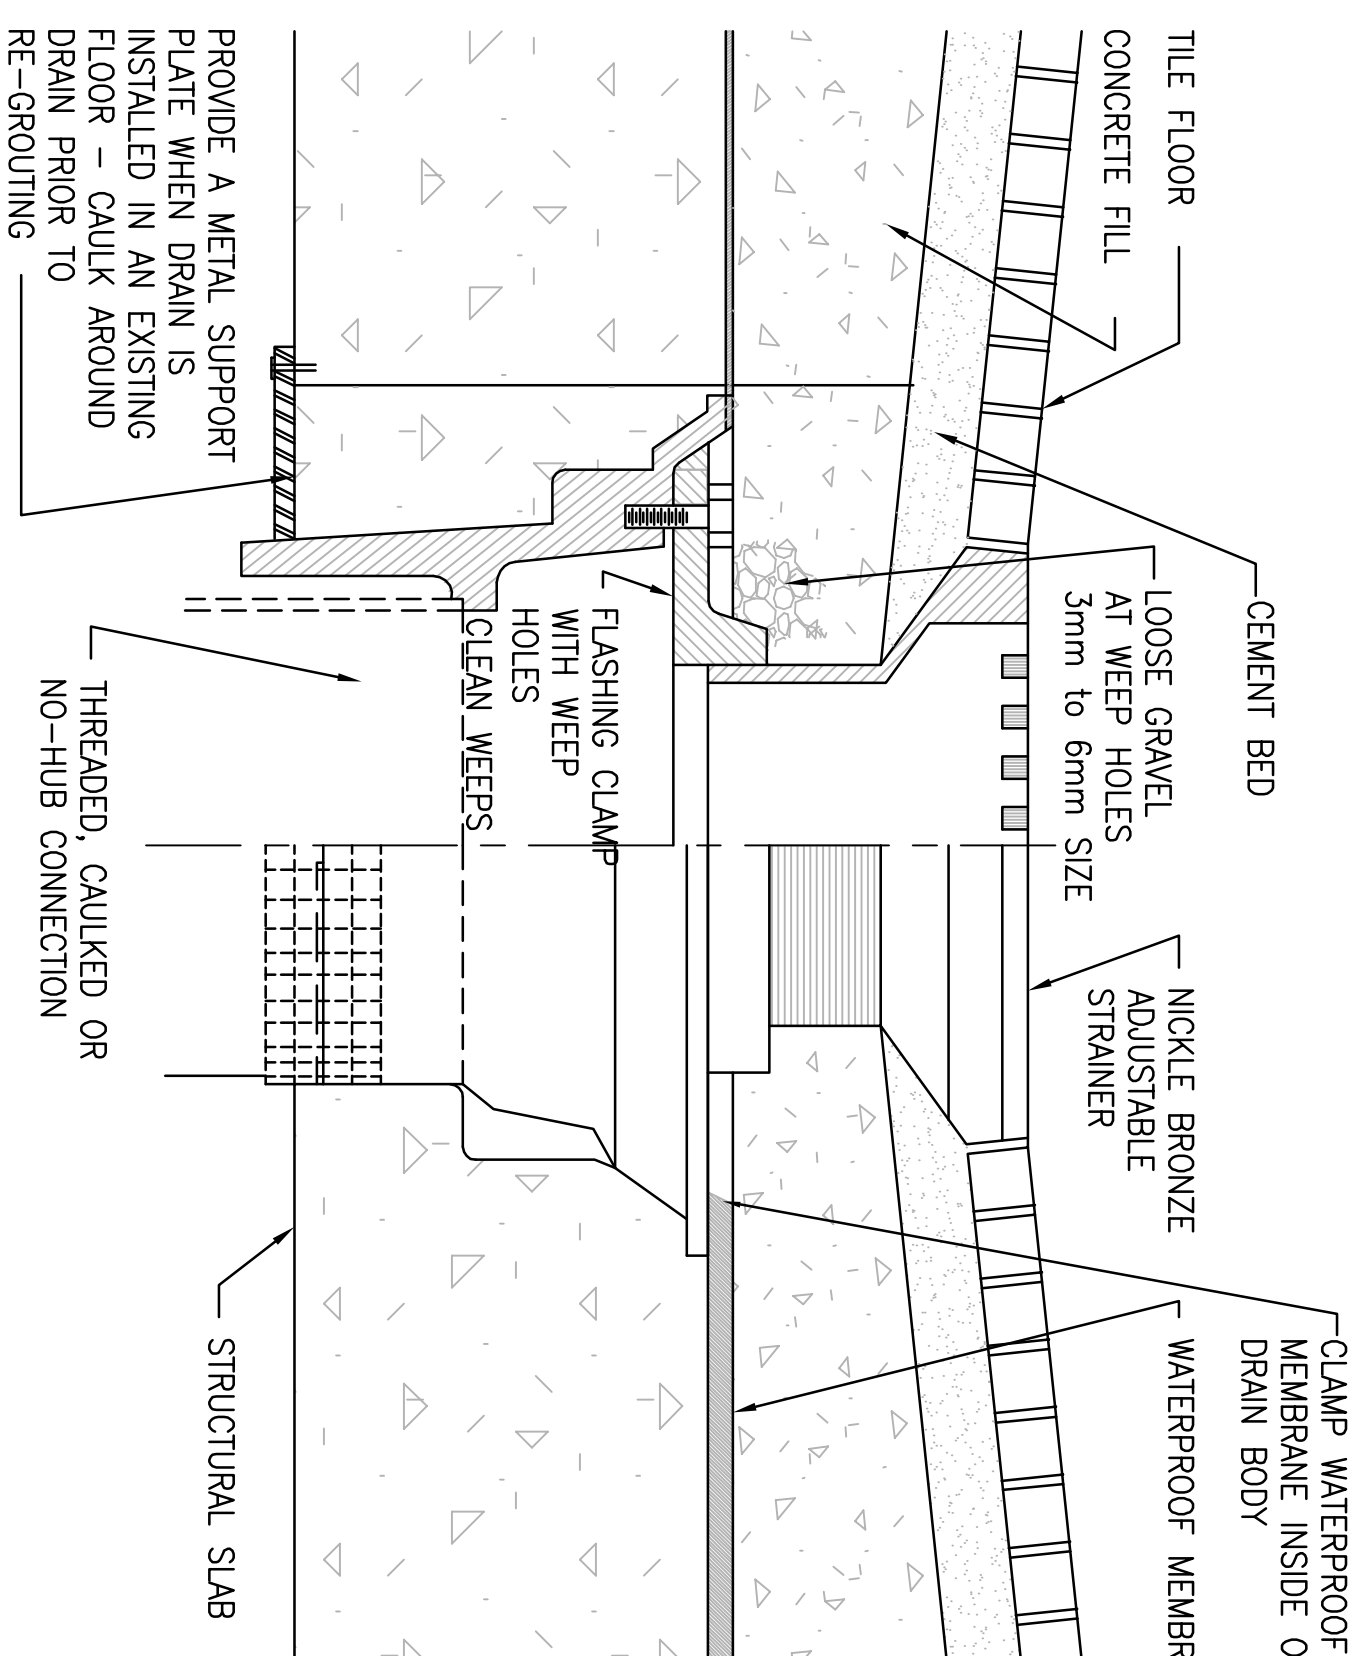

### 5 TYPE "C" FLOOR DRAIN DETAIL

SCALE: NONE

### TYPE "D" FLOOR DRAIN DETAIL

SCALE: NONE

## 7 TYPE "F" FLOOR DRAIN DETAIL

SALE: NONE

## 8 HUB DRAIN AND STANDPIPE

SCALE: NONI

[illegible]