




**TYPICAL LEVEL 1 VACUUM SOURCE**  
SCALE: NONE

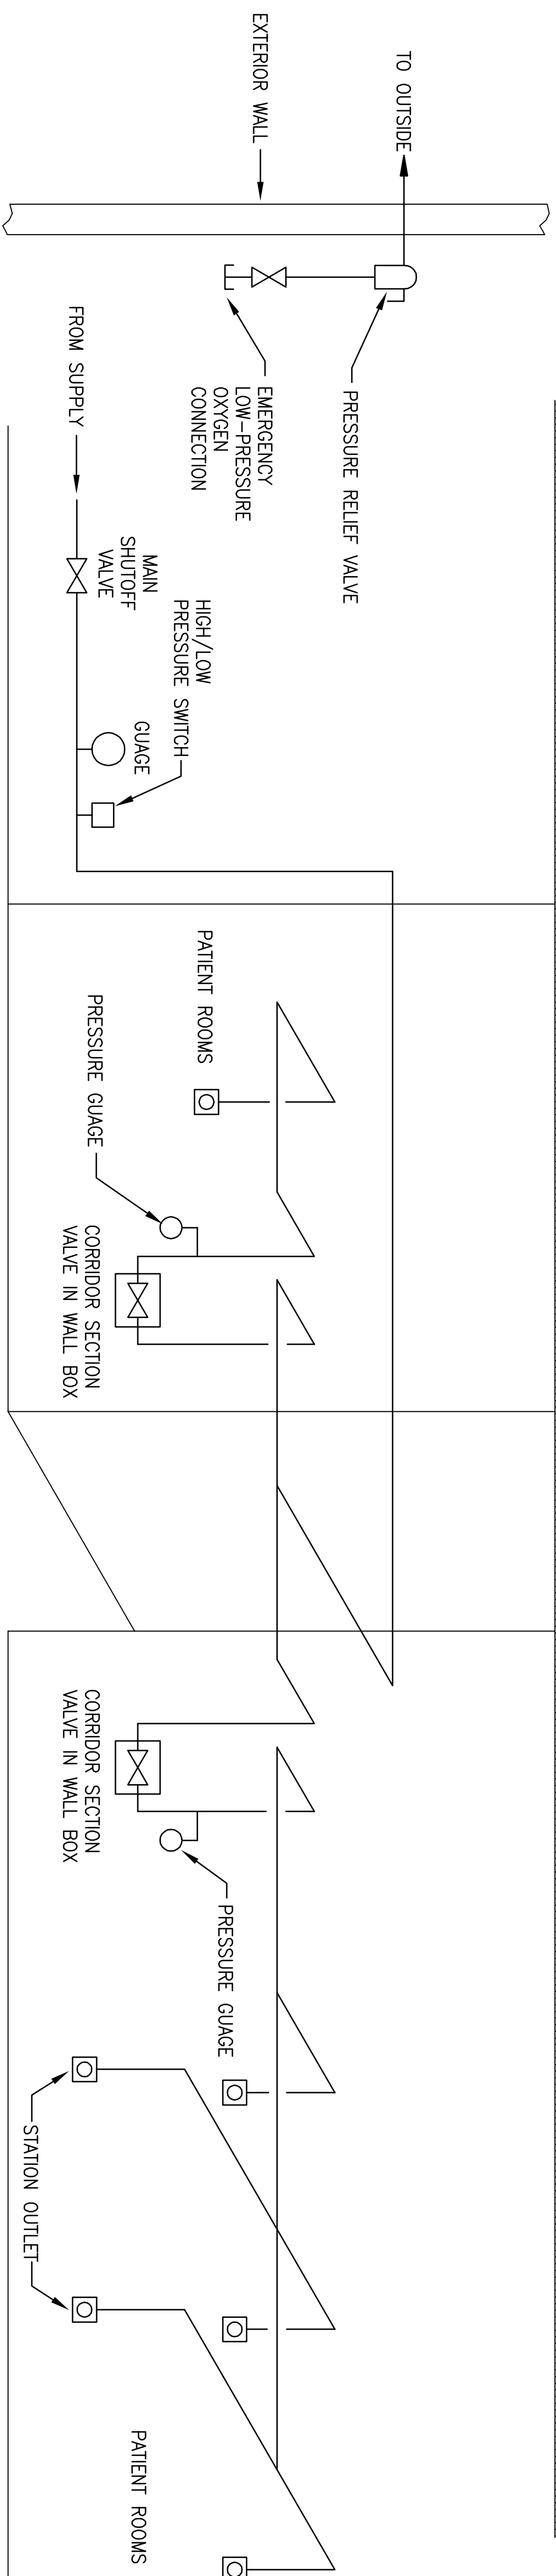


**2 MEDICAL GAS SYSTEM LAYOUT DETAIL**  
SCALE: NONE

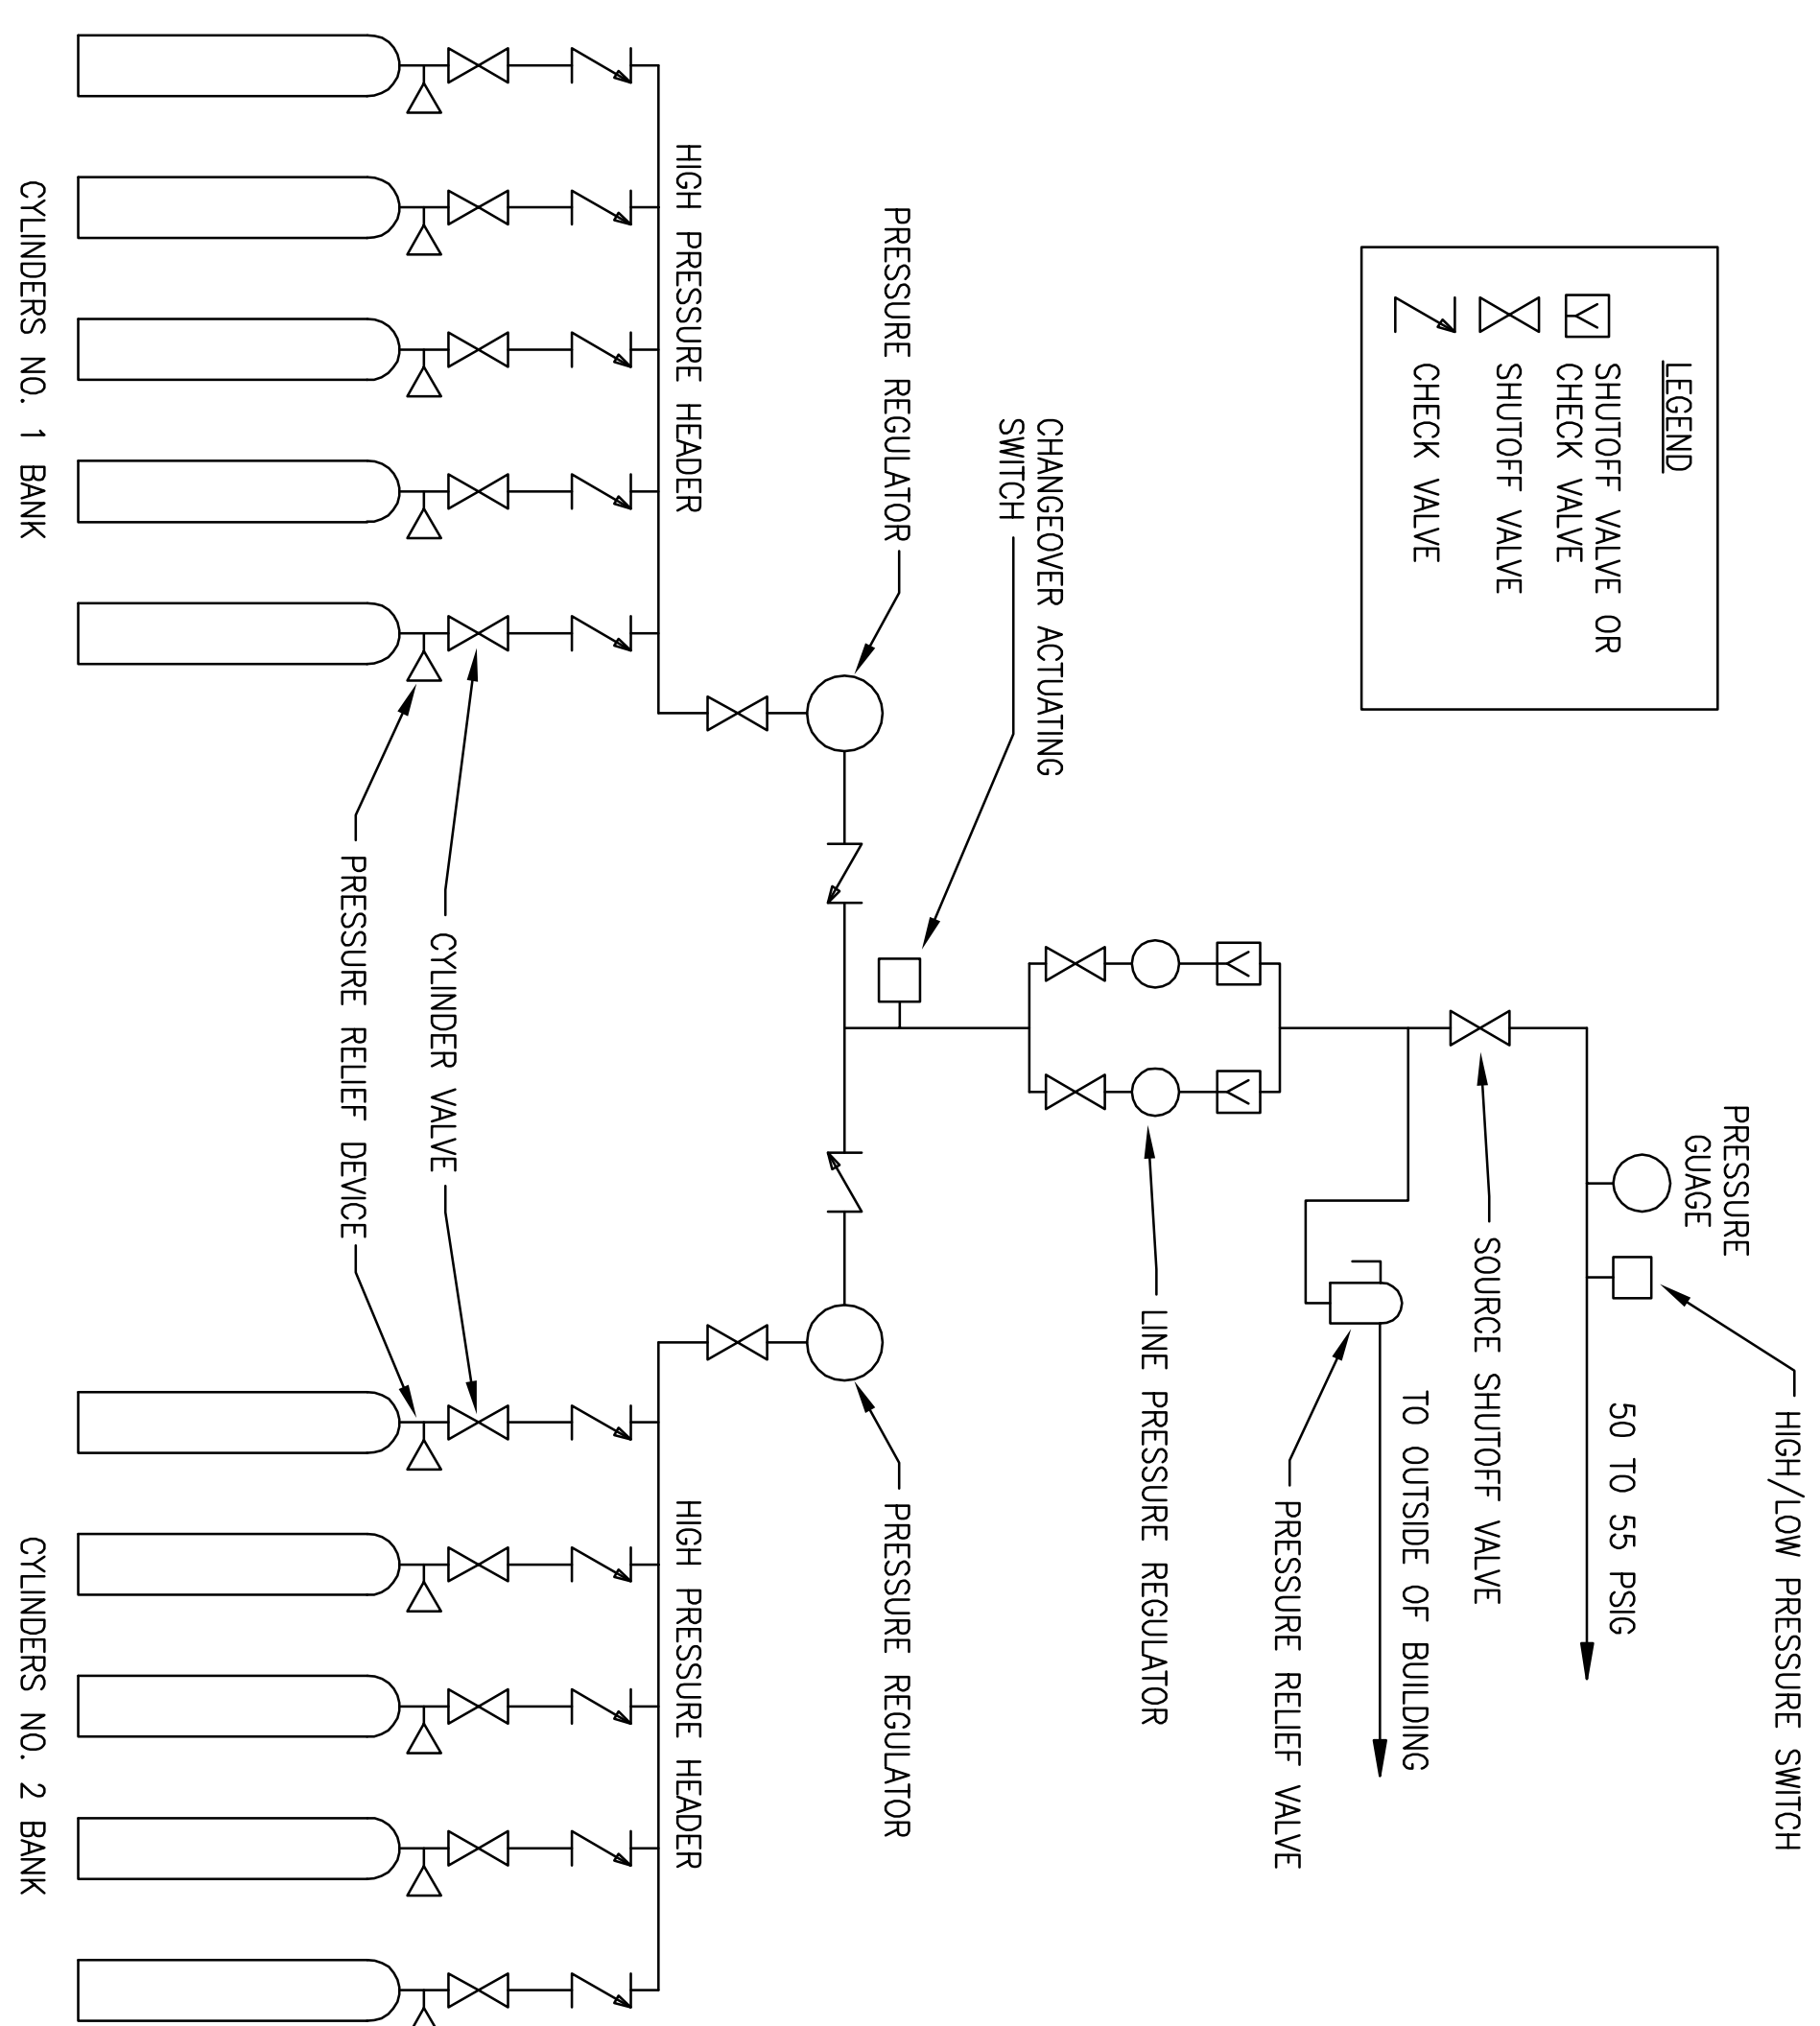

**3** **OXYGEN SUPPLY DETAIL**  
SCALE: NONE

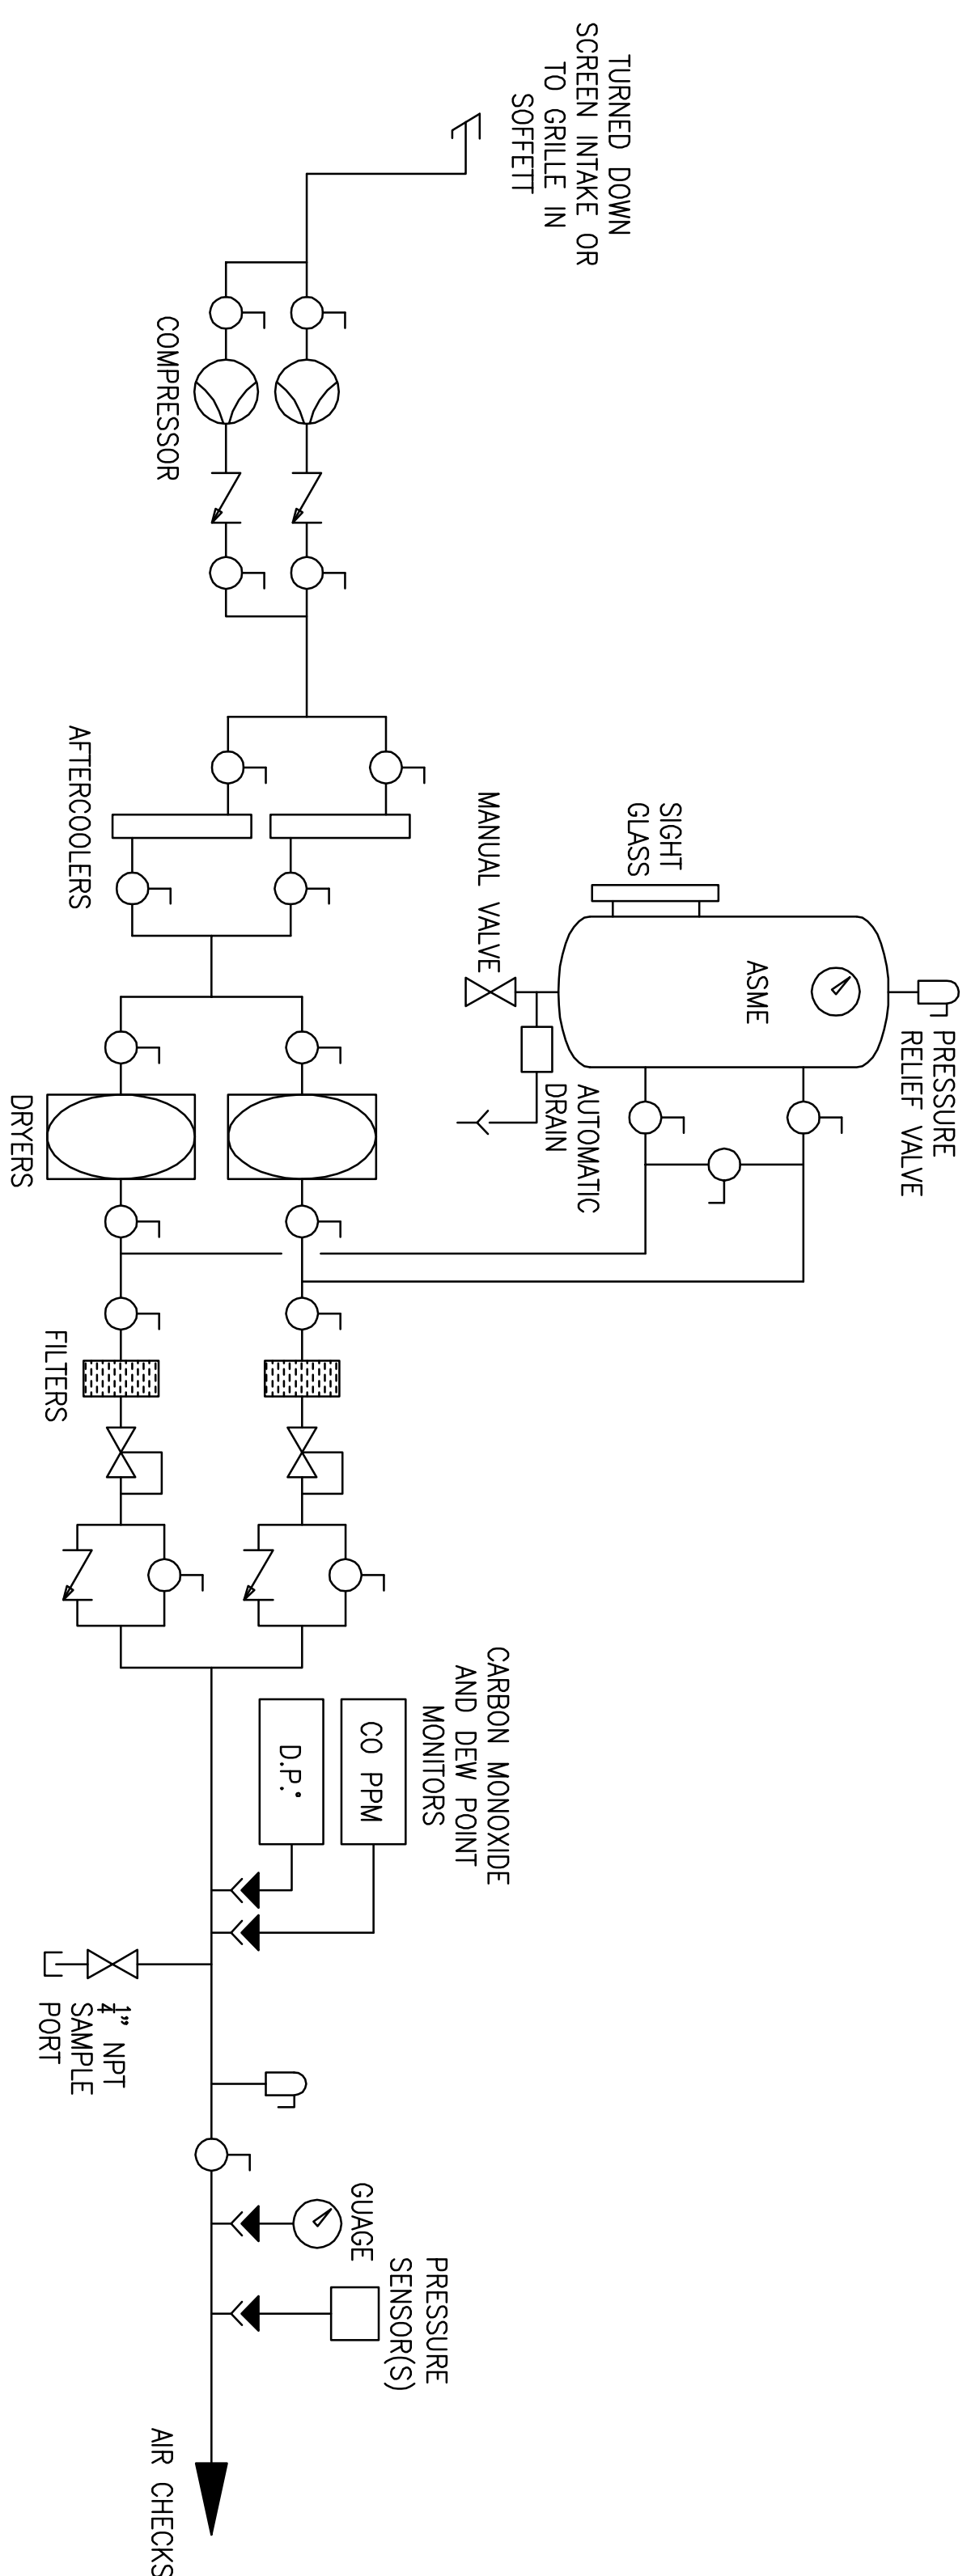

**4** **TYPICAL DUPLEX MEDICAL AIR COMPRESSOR SYSTEM**  
SCALE: NONE

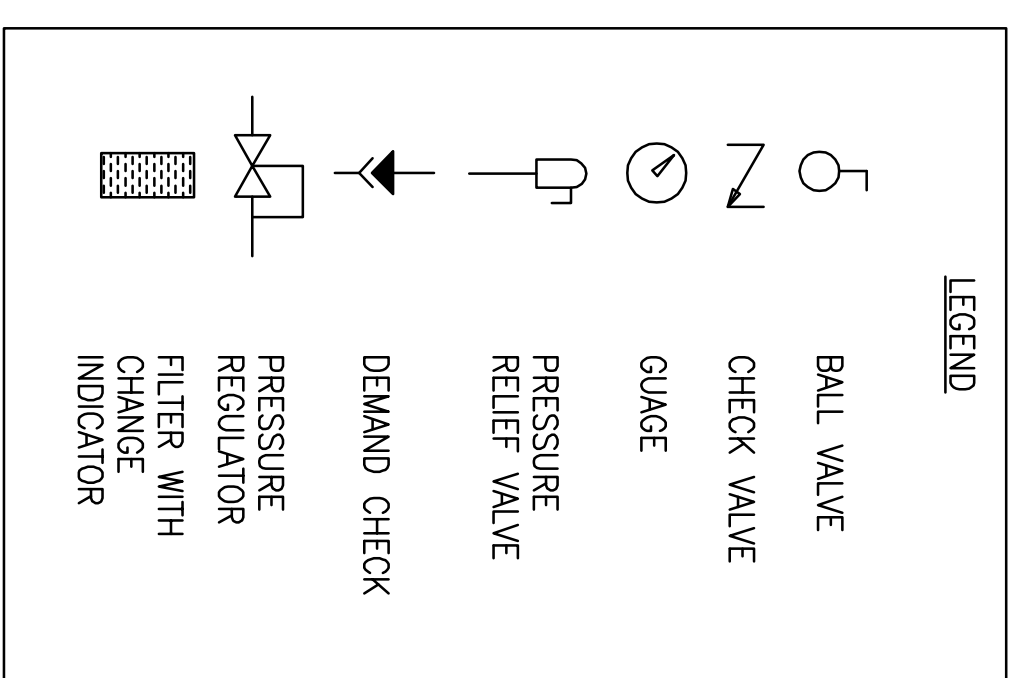[illegible]