

three eighths inch = one foot
one eighth inch = one foot
one quarter inch = one foot
three eighths inch = one foot
one half inch = one foot
one inch = one foot
one and one half inches = one foot
two inches = one foot
three inches = one foot




FIRE ALARM LEGEND

- ADDRESSABLE FIRE ALARM CONTROL PANEL
- FIRE ALARM RADIO TRANSMITTER, KING FISHER
- MANUAL FIRE ALARM PULL STATION; 48" MOUNTING HEIGHT, U.N.O.
- EMERGENCY SPEAKER / STROBES; 80" WALL MOUNTING HEIGHT, OR CEILING MOUNT, WHITE WITH CLEAR LENS
- EMERGENCY SPEAKER, WALL OR CEILING MOUNT
- PHOTOELECTRIC SMOKE DETECTOR, ADDRESSABLE
- DUCT MOUNTED SMOKE DETECTOR, ADDRESSABLE
- SPRINKLER SYSTEM TAMPER SWITCH
- SPRINKLER SYSTEM FLOW SWITCH
- ADDRESSABLE MONITOR MODULE
- ADDRESSABLE CONTROL MODULE
- DOOR HOLD OPEN DEVICE
- FRT ANTENNA
- KNOX BOX WITH TAMPER SWITCH
- WEATHERPROOF
- UNLESS NOTED OTHERWISE ALL AREAS ARE LIGHT HAZARD, 0.10 GPM/ 3,000 SF AND 250 GPM HOSES
- ORDINARY HAZARD GROUP 1
- 0.15 GPM / 3,000 SF AND 500 GPM HOSES
- ORDINARY HAZARD GROUP 2
- 0.2 GPM / 3,000 SF AND 500 GPM HOSES
- REFER TO FP-501 FOR ADDITIONAL NOTES AND DETAILS

FIRE PROTECTION PLAN

SEE FP-501 FOR NOTES AND DETAILS

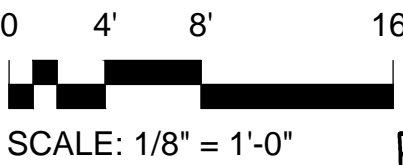

FINAL SUBMISSION

CONSULTANTS: CIVIL: KENNETH HORNE & ASSOCIATES 7291 NORTH 9TH AVENUE PENSACOLA, FLORIDA 32504 PH: (850) 471-9005 FX: (850) 471-0083 LANDSCAPE ARCHITECT: CSA GROUP, INC. 6300 PICCADILLY SQUARE DRIVE MOBILE, ALABAMA 36609 PH: (251) 344-6023 FX: (251) 344-4052		ARCHITECT/ENGINEERS: BES DESIGN/BUILD 766 Middle St, Fairhope, AL 36532 Phone: 251.990.5778 Fax: 251.990.3716		Drawing Title FIRE PROTECTION PLAN Approved Project Director		Project Title PANAMA CITY JOINT OUTPATIENT CLINIC VA GULF COAST HEALTH CARE Location PANAMA CITY, FLORIDA Date MARCH 2012 Checked JM Drawn JM		Project Number 520-326 Building Number - Drawing Number FP101 Dwg. 2 of 3		Office of Construction and Facilities Management Department of Veterans Affairs	
--	--	--	--	--	--	---	--	--	--	---	--