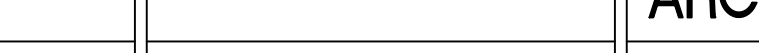



LIGHTING FIXTURE SCHEDULE

ID	DESCRIPTION	ELEC DATA		LAMP DATA		BASIS OF DESIGN		MOUNT TYPE																
		LOAD VA	VOLTAGE	QTY	WATTAGE	MANUFACTURER	MODEL OR SERIES	LOCATION					ARRANGEMENT					NOTES						
								CEILING	FLOOR	GROUND	POLE	ROOF	SUSPENDED	WALL	FLUSH	PEDestal	PENDANT		RECESSED SURFACE	TRACK	MOUNTING HEIGHT			
AE	LED, RECESSED, EMERGENCY	45	277	-	45W LED	LITHONIA	2RTLED 3300L D45 LP835 EL14L	■											■			A		
B	LED, RECESSED	50	277	-	50W LED	LITHONIA	2RTLED 4600L D50 LP835	■											■			A		
BE	LED, RECESSED, EMERGENCY	50	277	-	50W LED	LITHONIA	2RTLED 4600L D50 LP835 EL14L	■											■			A		
C	LED RECESSED	50	277	-	50W LED	LITHONIA	2TL4 46L RW A19 D50 LP835 N100	■											■		9'-0"			
CE	LED, RECESSED, EMERGENCY	50	277	-	50W LED	LITHONIA	2TL4 46L RW A19 LP835 N100 EL14L	■											■		9'-0"			
D	LED RECESSED	41	277	-	41W LED	LITHONIA	2TLED 3300L RW A19 D41 LP835 N100	■											■		9'-0"			
DE	LED, RECESSED, EMERGENCY	41	277	-	41W LED	LITHONIA	2TLED 3300L RW A19 D41 LP835 N100 EL14L	■											■		A			
F	CANOPY LIGHTING	50	277	-	50W LED	LITHONIA	VGRSC 50LED MVOLT DOBT LPI	■											■		A			
G	STRIPLIGHT, LENSED, LED	75	277	-	75W LED	LITHONIA	ZL2 L48 4600L MVOLT D75 LP835 ZACVH	■												■			AIRCRAFT CABLE WITH HOOK	
GE	STRIPLIGHT, LENSED, LED, EMER	80	277	-	75W LED	LITHONIA	ZL2 L48 4600L MVOLT D75 LP835 BSL722 ZACVH	■													9'-0"			
P1	ARCHITECTURAL PENDANT	20	120	1	13W QUAD	PATHWAY	MP2-W-F-H-P-8	■											■		15'-0"			
P2	24"ø ARCHITECTURAL PENDANT	128	277	4	32W TT	OCL	FB1-P1AA-36-BC/GW-PD-6TT1116-120	■													9'-6"		AIRCRAFT CABLE WITH HOOK	
P3	48"ø ARCHITECTURAL PENDANT	256	277	8	32W TT	OCL	FB1-P1AA-36-BC/GW-PD-8TT13-120	■											■		14'-8"			
D2	CFL, RECESSED DOWNLIGHT, WET LISTED	35	277	1	32W TRT	LITHONIA	LP6FN 1/32TRT 6LR4 MVOLT	■												■		9'-0"		
D3	LED, RECESSED DOWNLIGHT, WET LISTED	28	277	-	28W LED	LITHONIA	DOMB LED 1200L 3500K 277	■												■		10'-8"		
D3E	LED, RECESSED DOWNLIGHT, EMER.	28	277	-	28W LED	LITHONIA	DOMB LED 1200L 3500K 277 ELR	■												■		10'-8"		
D4	LED, RECESSED CAN	44	277	-	44W LED	GOTHAM	ALED 35/22 8 AR	■												■		A		
D5	LED, RECESSED CAN	44	277	-	44W LED	GOTHAM	ALED 35/18 8 AR	■												■		11'-0"		
D6	LED, RECESSED CAN	44	277	-	44W LED	GOTHAM	ALED 35/14 6 AR	■												■		8'-0"		
J1	SITE LIGHTING, LED, SOLAR POWERED			-		CARMANAH	1530 SV TPM 45 N 7250 4 SF ARE.EDG.D 13M DA 08 SV N S					■									■	20'-0"		
J2	SITE LIGHTING, LED, SOLAR POWERED			-		CARMANAH	1530 SV TPM 45 N 7250 4 SF ARE.EDG.D 13M DA 08 SV N S					■									■	20'-0"		
W	WALL MOUNTED, FLUORESCENT	16	277	1	16W T5	LUMINARE	AEL 36 277 DP BZH EMB20R							■							■	9'-0"		
W2	WALL MOUNTED, FLUORESCENT	32	277	1	32W T5	LUMINARE	AEL 72 277 DP BZH EMB20R							■							■	9'-0"		
XE1	LED, EXIT, SINGLE FACE	6	277	1	—	LITHONIA	SOLO W 1 GMR SD	■							■						■	9'-0"		
XE2	LED, EXIT, DOUBLE FACE	6	277	1	—	LITHONIA	SOLO W 2 GMR SD	■							■						■	9'-0"		(DIRECTIONAL INDICATOR AS REQ'D)
XIU	X-RAY IN USE, FIXTURE	6	277	1	—	LITHONIA	LE P W 1 R 277 SW16	■							■						■	9'-0"		
FIXTURE SCHEDULE NOTES:																								
A. FIXTURE INSTALLED AT VARIOUS ELEVATIONS. REFER TO ARCHITECTURAL REFLECTED CEILING PLAN FOR EXACT ELEVATIONS.																								

		<b>CONSULTANTS:</b>				<b>ARCHITECT/ENGINEERS:</b>		<div>Drawing Title <b>LIGHTING FIXTURE SCHEDULE</b></div> <div>Approved Project Director</div>		<div>Project Title <b>PANAMA CITY JOINT OUTPATIENT CLINIC VA GULF COAST HEALTH CARE</b></div> <div>Location <b>PANAMA CITY, FLORIDA</b></div> <div>Date <b>MARCH 2012</b></div>		<div>Project Number <b>520-326</b></div> <div>Building Number -</div> <div>Drawing Number <b>EL103</b> Dwg 5 of 17</div>		<div>Office of Construction and Facilities Management</div> <div> Department of Veterans Affairs</div>			
Revisions:		Date				<div>BES DESIGN/BUILD</div> <div>BES DESIGN/BUILD, LLC 766 Middle St. Fairhope, AL 36532 Phone: 251.990.5778 Fax: 251.990.3716</div>											
		<div>CIVIL: KENNETH HORNE &amp; ASSOCIATES 7201 NORTH 8TH AVENUE, STE. 9 PENSACOLA, FLORIDA 32504 PH: (850) 471-0001 FX: (850) 471-0093</div> <div>LANDSCAPE ARCHITECT: CSA GROUP, INC. 6300 PICCADILLY SQUARE DRIVE MOBILE, ALABAMA 36608 PH: (251) 344-4221 FX: (251) 344-4052</div>		<div>COMM/IS: SCHMET CONSULTING GROUP, INC. 412 S. PALMBOY PLACE, SUITE 300 PENSACOLA, FLORIDA 32502 PH: (850) 438-0200 FX: (850) 432-8631</div> <div>ARCHITECTURE: BELLOK TICE ASSOCIATES, INC. 909 EAST CERVANTES STREET PENSACOLA, FL 32501 PH: (251) 344-4244 FX: (850) 432-8206</div>		<div>SURVEYORS: KCI TECHNOLOGIES, INC. 10401 HIGHLAND MANOR DRIVE, SUITE 150 TAMPA, FLORIDA 33610 PH: (813) 740-2200</div>											