


three inches = one foot
 one and one half inches = one foot
 one inch = one foot
 three quarters inch = one foot
 one half inch = one foot
 three eighths inch = one foot
 one quarter inch = one foot
 one eighth inch = one foot

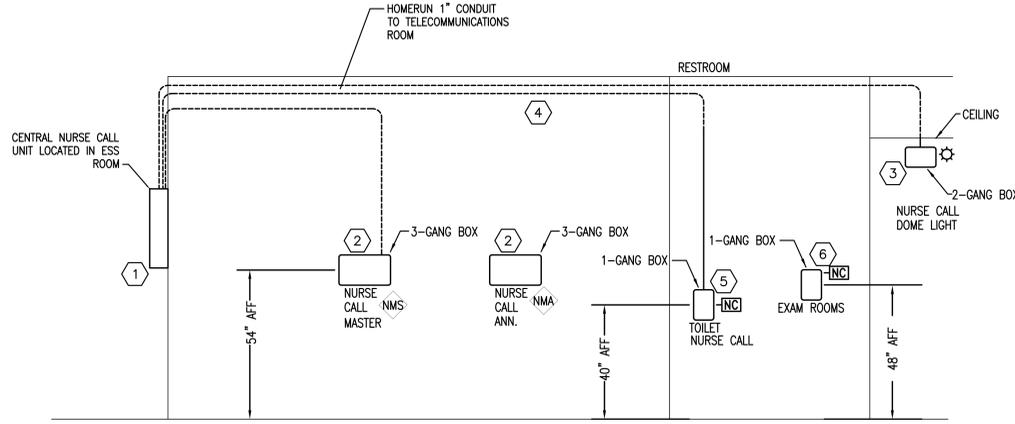

NURSE CALL SINGLE LINE KEY NOTES

- 1 CENTRAL CONTROL UNIT, LOCATED IN MAIN TELECOMMUNICATIONS ROOM (CER.A)
- 2 MASTER CALL SELECTOR STATION, WITH AUDIBLE & VISUAL INDICATOR OF EACH ROOM/SUITE.
- 3 PATIENT STATION WITH BLINKING LIGHT, TOILET CALL SWITCH..
- 4 CABLING ACCORDING MANUFACTURERS INSTRUCTIONS.
- 5 TOILET STATION ONE-TOUCH/PULL OPERATION.
- 6 PATIENT STATION - ONE-TOUCH OPERATION

* BASES OF DESIGN JERON 680 SOLUTION

1 NURSE CALL SINGLE LINE & MOUNTING DETAIL
 NOT TO SCALE



FINAL SUBMISSION

CONSULTANTS: CIVIL: KENNETH HORNE & ASSOCIATES 7201 NORTH 9TH AVENUE PANAMA CITY, FLORIDA 32304 PH (850) 471-9000 FX (850) 471-0098 LANDSCAPE ARCHITECT: CBA GROUP, INC. 6300 PICCADILLY SQUARE DRIVE MOBILE, ALABAMA 36609 PH (251) 844-4023 FX (251) 844-4062	COMMAND: SCHMIDT CONSULTING GROUP, INC. 40 S. PALMFOX PLACE, STE. 300 PANAMA CITY, FLORIDA 32302 PH (850) 438-0080 FX (850) 432-8651	SURVEYORS: KCI TECHNOLOGIES, INC. 10401 HIGHLAND MANOR DRIVE, SUITE 120 TAMPA, FLORIDA 33610 PH (813) 740-2300		ARCHITECT/ENGINEERS: BES DESIGN/BUILD, LLC 766 Middle St, Fairhope, AL 36532 Phone: 251.990.5778 Fax: 251.990.3716	Drawing Title TV AND PAGING SINGLE LINE DIAGRAM	Project Title PANAMA CITY JOINT OUTPATIENT CLINIC VA GULF COAST HEALTH CARE	Project Number 520-326	Office of Construction and Facilities Management
					Approved Project Director	Location PANAMA CITY, FLORIDA	Drawing Number TN605 Dwg 13 of 14	
Revisions:	Date	Date MARCH 2012	Checked TAN	Drawn CEC				