


three inches = one foot  
one and one half inches = one foot  
one inch = one foot  
three quarters inch = one foot  
one half inch = one foot  
three eighths inch = one foot  
one quarter inch = one foot  
one eighth inch = one foot

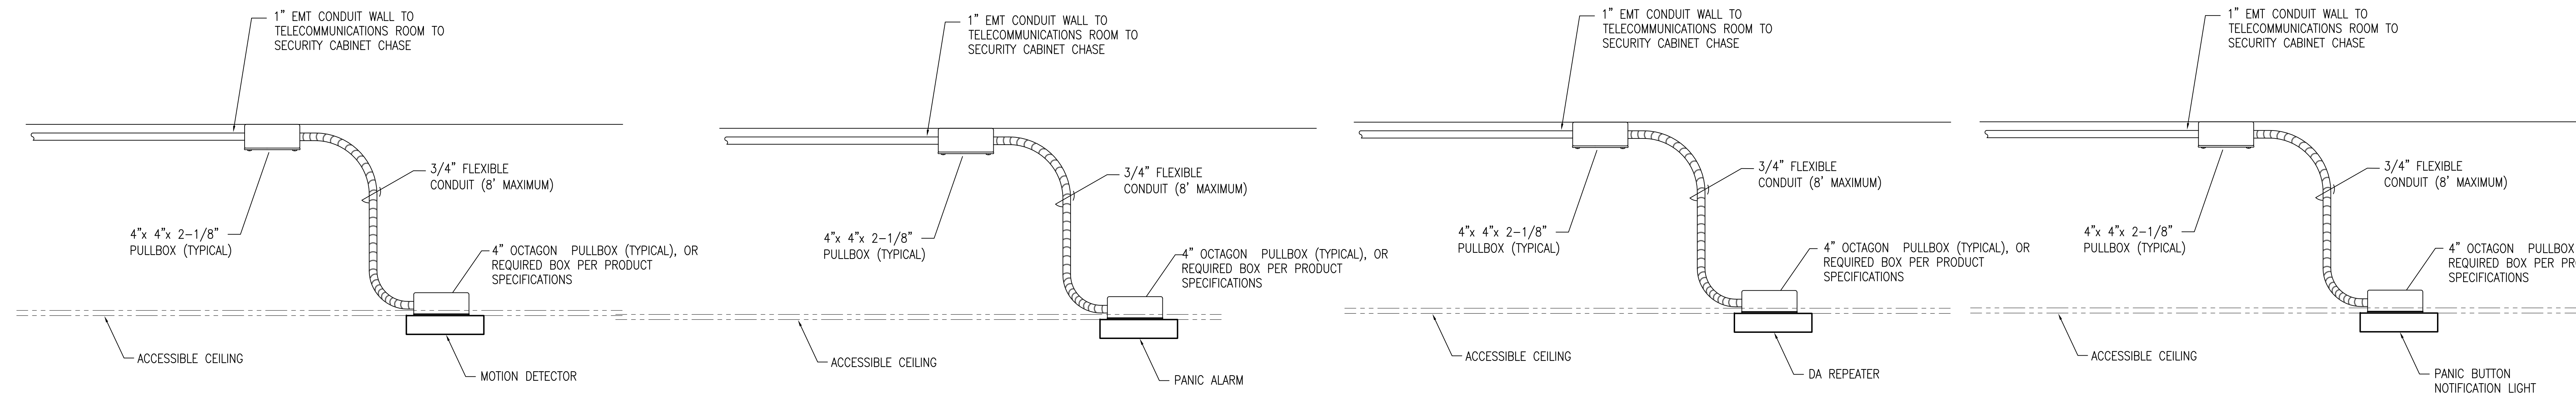


1 MOTION DETECTOR CEILING MOUNT DETAIL  
TY501 PIR

2 PANIC ALARM CEILING MOUNT DETAIL  
TY501 ALARM

3 DURESS ALARM REPEATER CEILING MOUNT DETAIL  
TY501 DA REP

4 DURESS ALARM LIGHT CEILING MOUNT DETAIL  
TY501 DA LIGHT

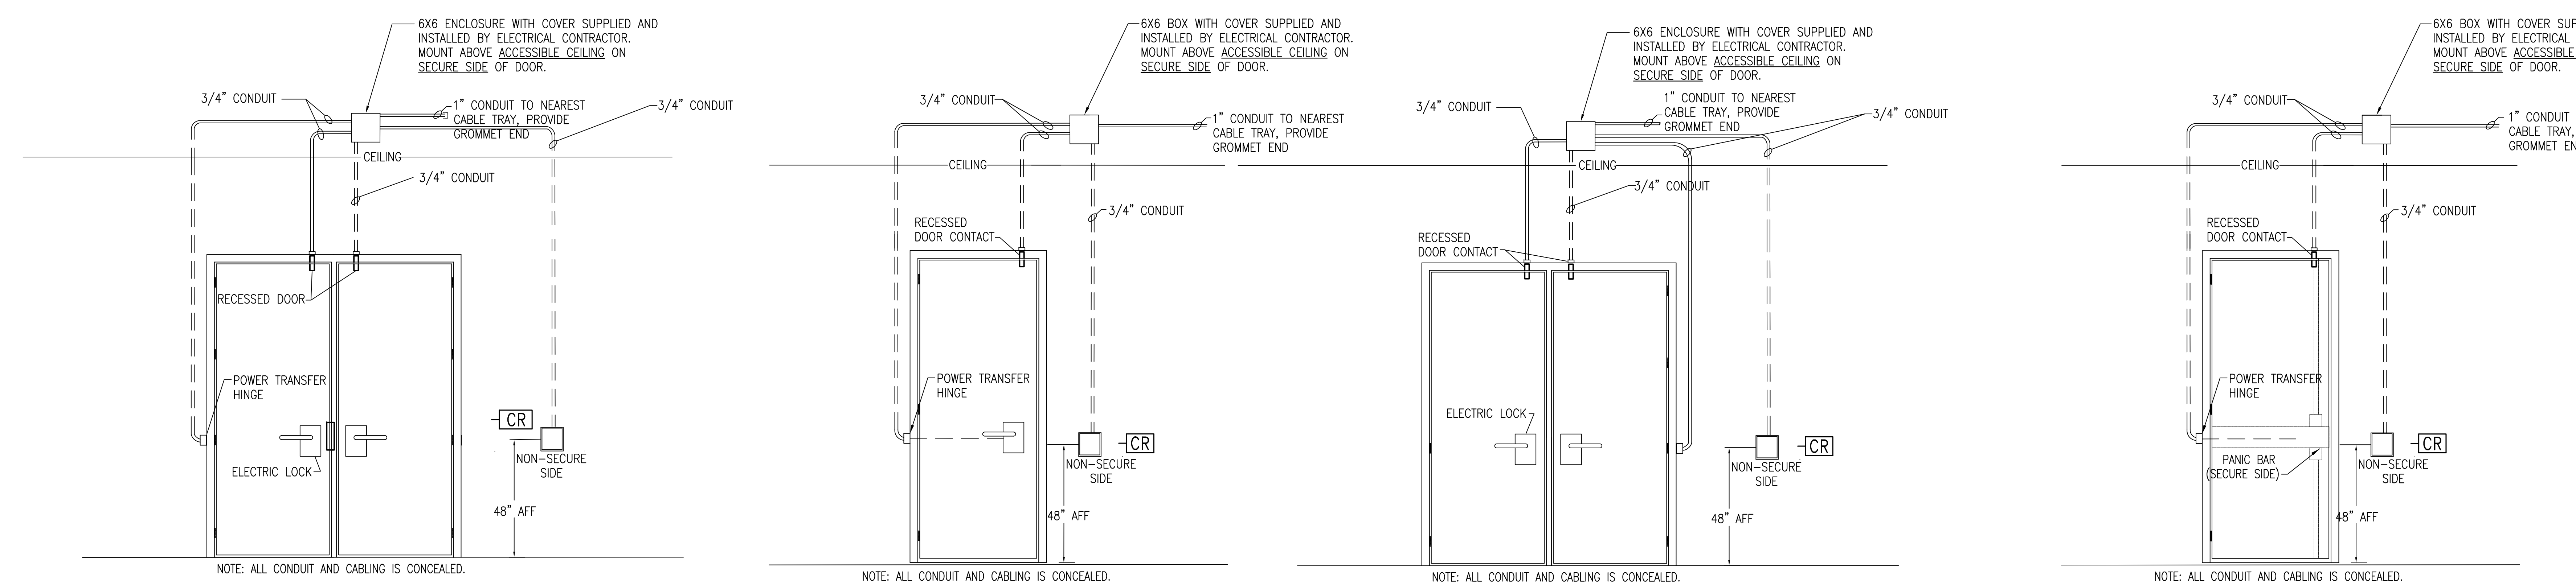

5 DOUBLE DOOR WITH CARD READER/KEYPAD, ELECTRIC LOCK  
TY501 NOT TO SCALE

6 SINGLE DOOR ELECTRIC MORTISE AND CARD READER  
TY501 NOT TO SCALE

7 DOUBLE DOOR WITH CARD READER AND ELECTRIC LOCK  
TY501 NOT TO SCALE

8 SINGLE DOOR WITH PANIC DEVICE AND CARD READER/KEYPAD  
TY501 NOT TO SCALE

NOTE:  
COORDINATE WITH LOCKING HARDWARE, DOOR  
CONTACT MAY BE INTEGRATED WITH LOCKING  
MECHANISM.

--	--	