



FULL HT. WALL

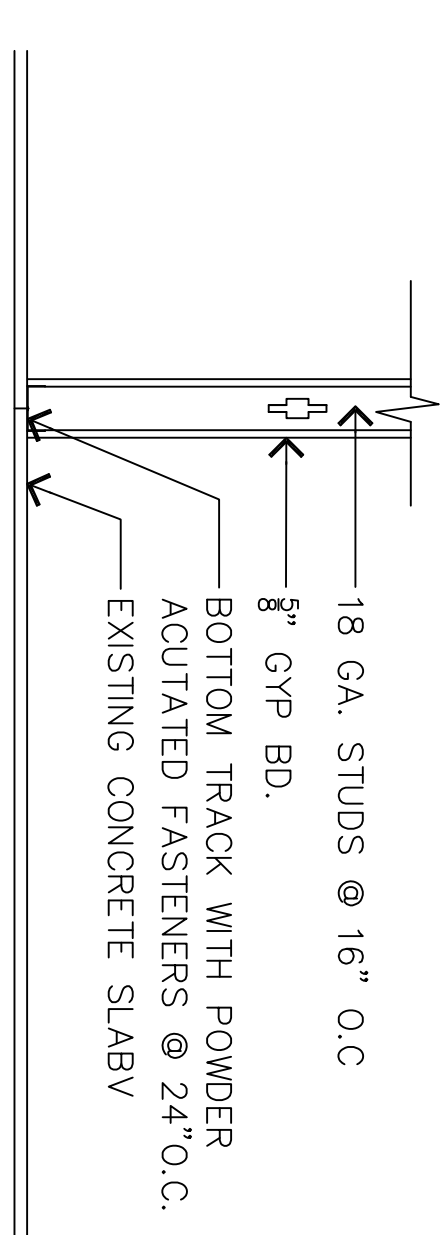


BOTTOM OF WALL

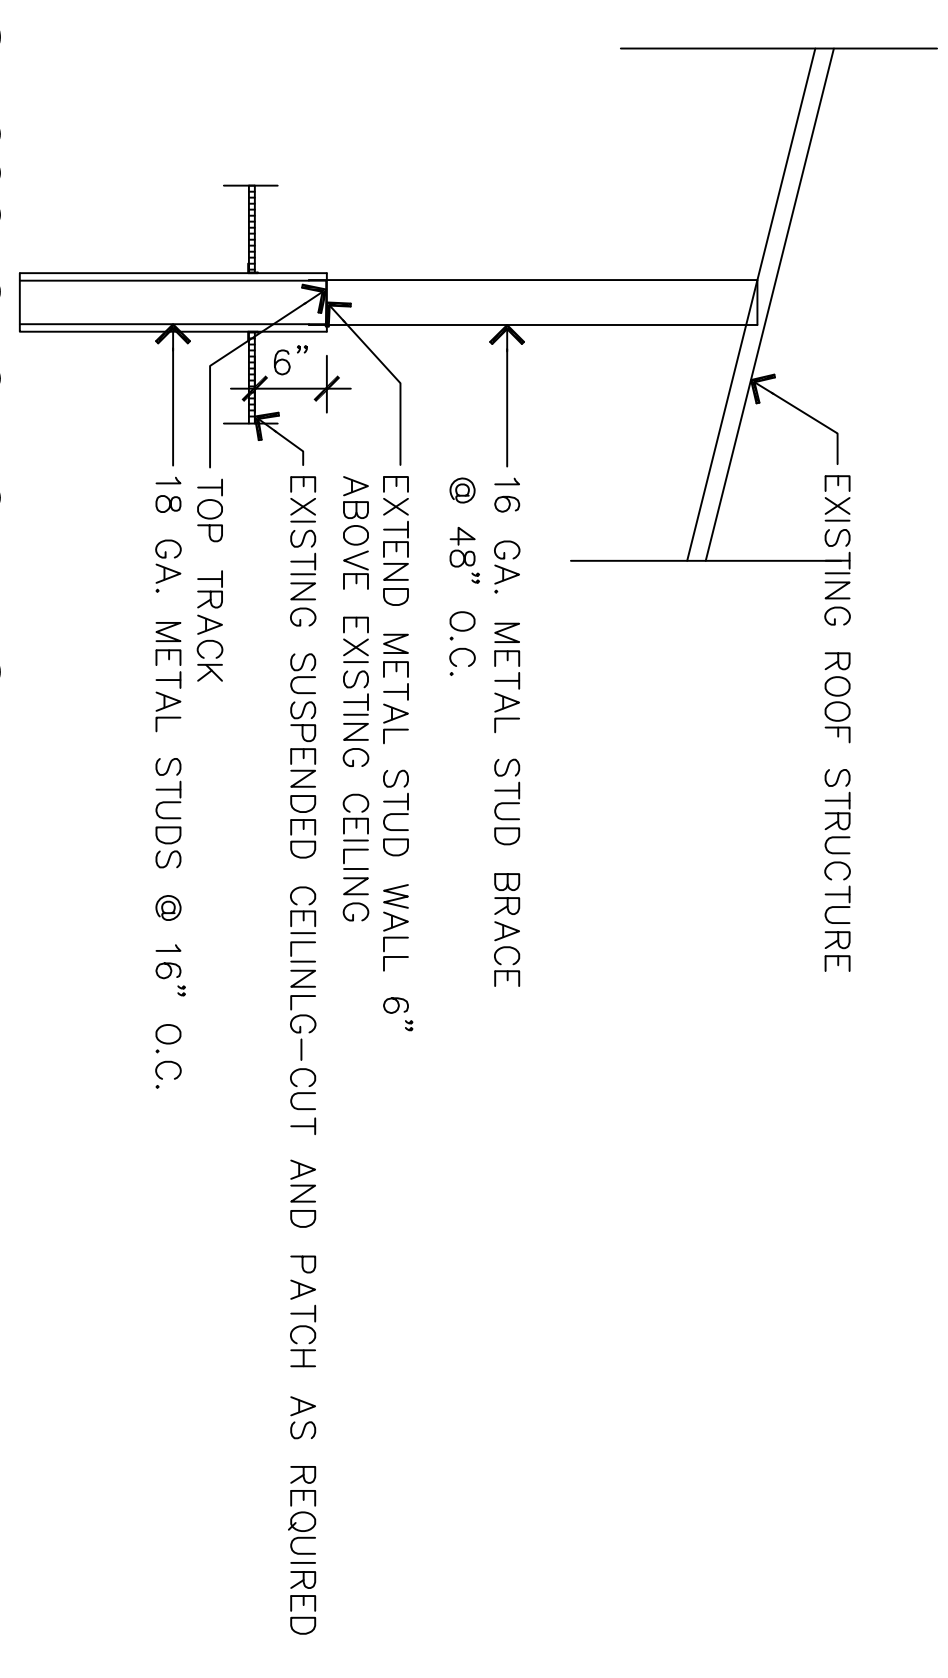

WALL @ ACOUSTICAL CEILING

[illegible]

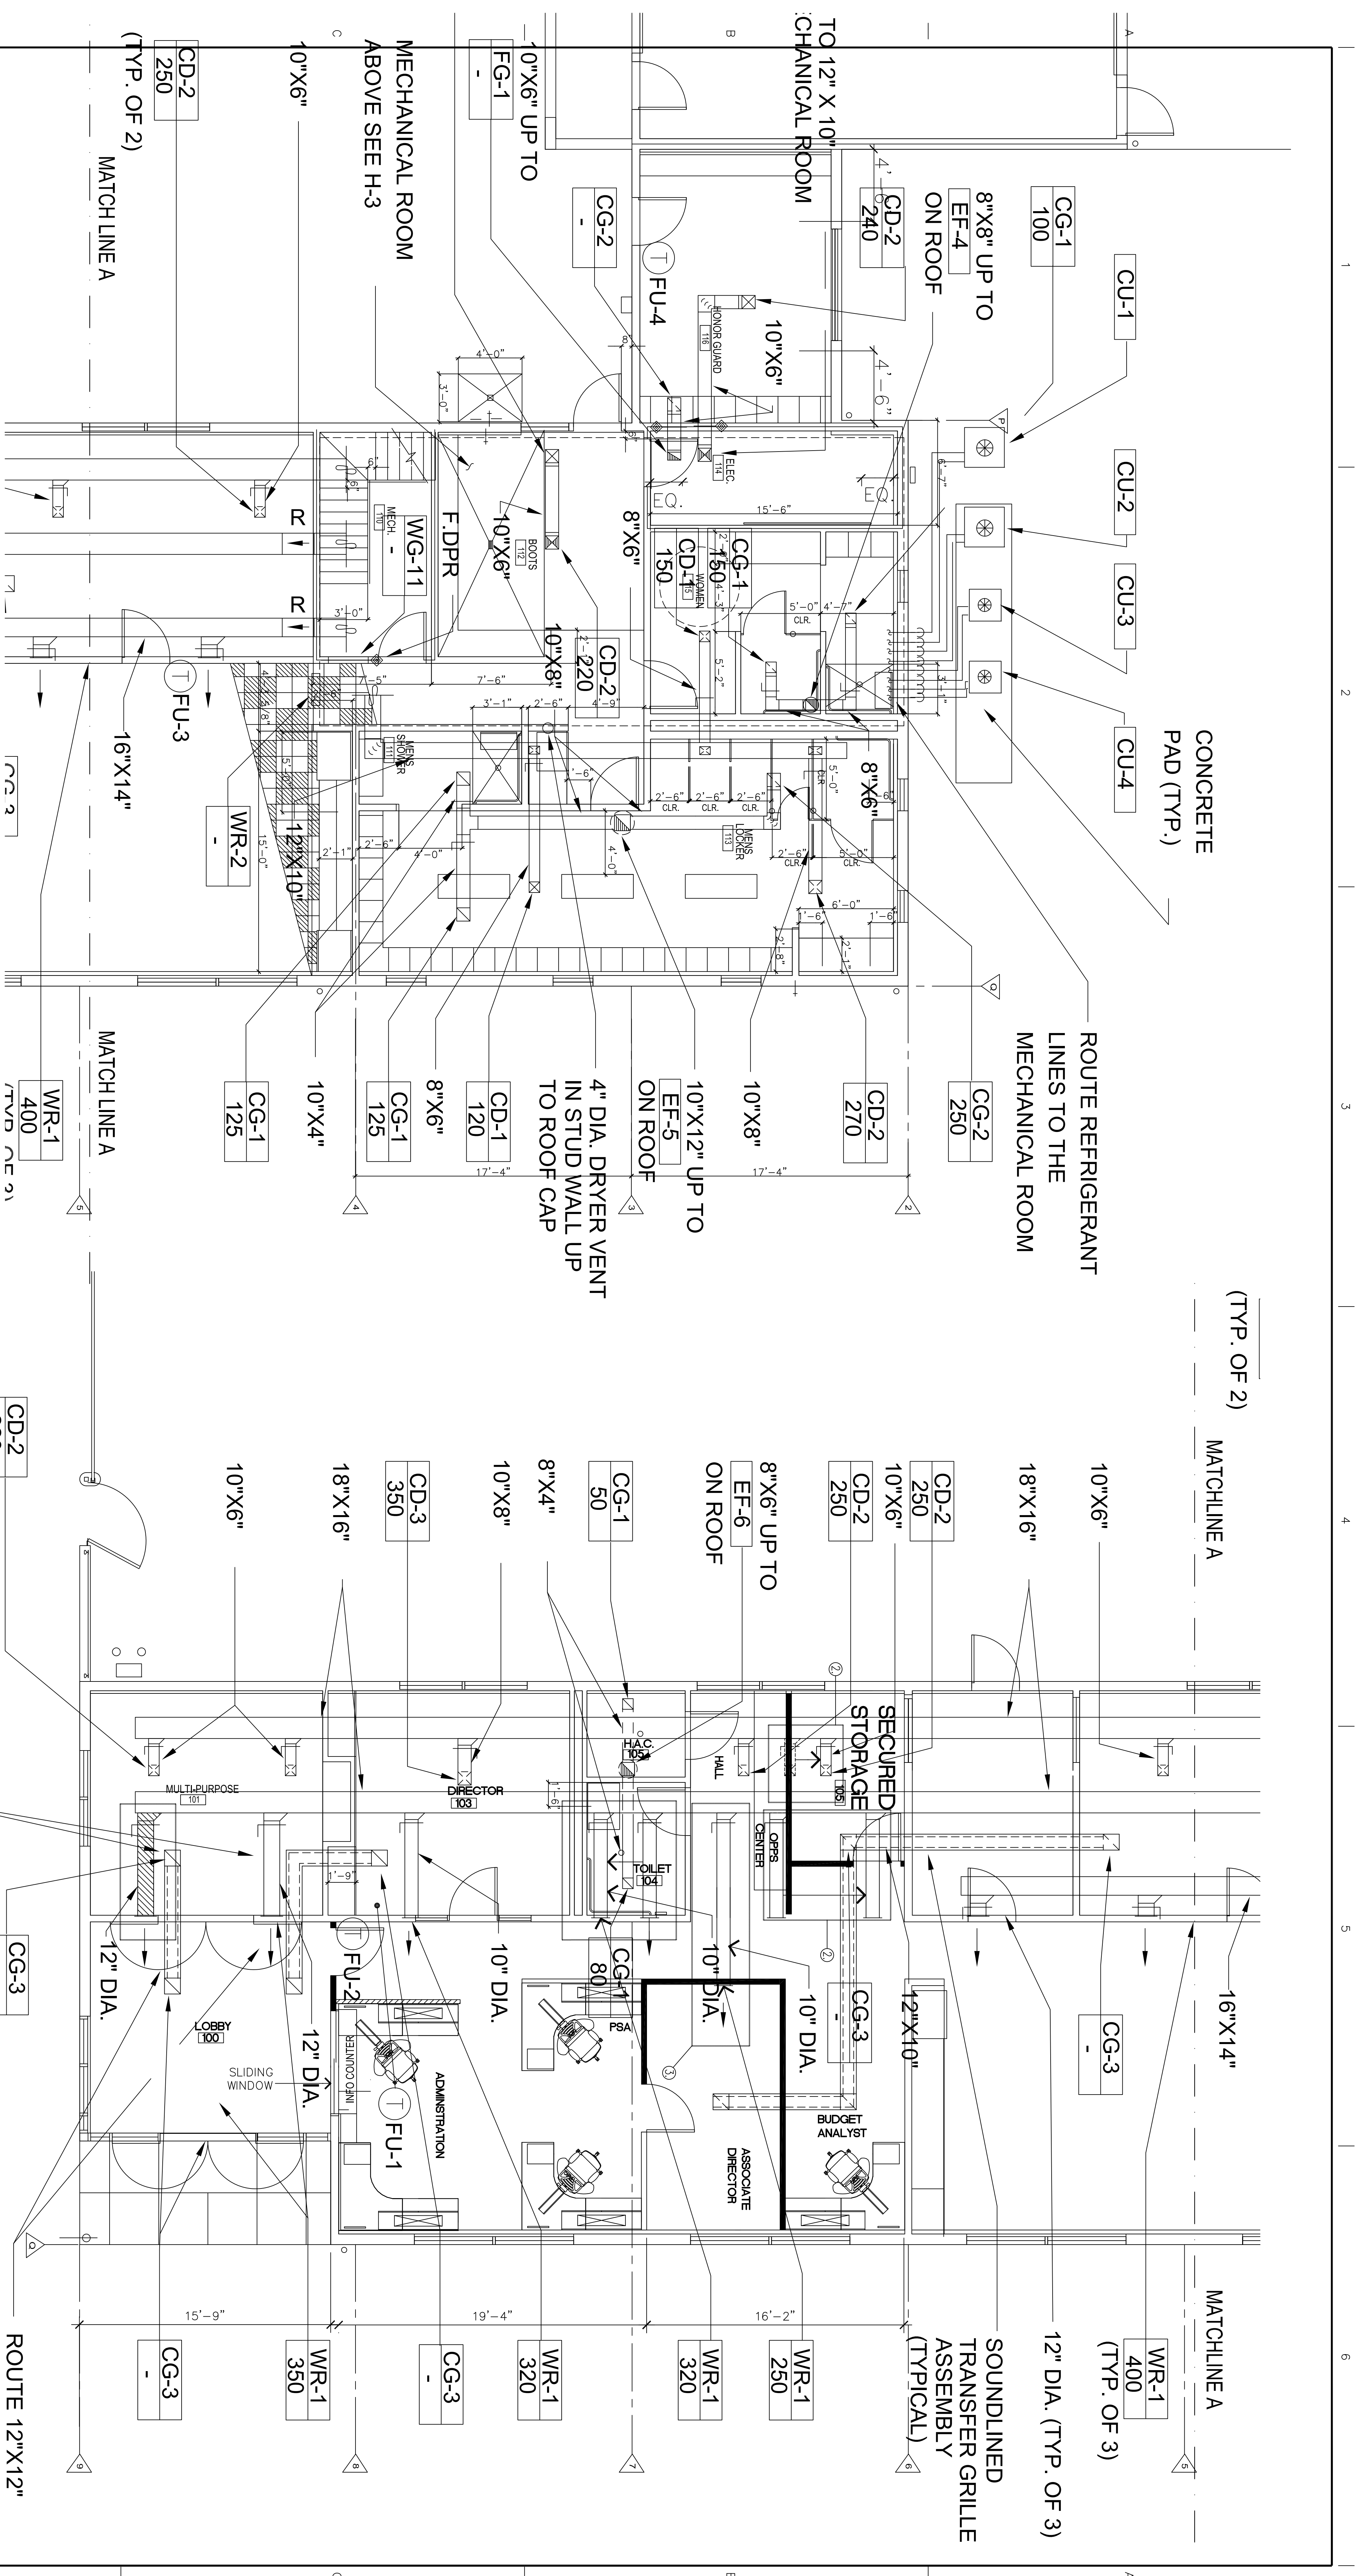

EXISTING HVAC LAYOUT

[illegible]