

SYMBOLS LIST

- 2 HOUR FIRE BARRIER
- 1 HOUR FIRE BARRIER
- 2 HOUR FIRE/SMOKE BARRIER
- 1 HOUR FIRE/SMOKE BARRIER
- 30 MINUTE SMOKE BARRIER
- SMOKE RESISTIVE HAZARDOUS AREA
- HORIZONTAL EXIT PASSAGEWAY
- EXIT
- EXIT PASSAGEWAY
- LINE CHUTE
- TRASH CHUTE
- SUITE DESIGNATIONS
- AREA OPEN TO CORRIDOR - WITH SMOKE DETECTION
- AREA OPEN TO CORRIDOR - NO SMOKE DETECTION REQUIRED

BUILDING 26 SECOND FLOOR

FULLY SPRINKLERED
HEALTH CARE OCCUPANCY

Revisions	Date				Drawing Title	Client Project No.	Contract No.	Project Title	Designed By	Checked By	Drawn By	Date	Drawing No.
FR&C Proj #	1837.01				BUILDING 26 SECOND FLOOR	26	50003 26-2	STATEMENT OF CONDITIONS	BAA	BAA	JV/DN	1/11/13	SOC-3
Scale: NO SCALE SN. 1 OF 4													




SYMBOLS LIST

- 2 HOUR FIRE BARRIER
- 1 HOUR FIRE BARRIER
- 2 HOUR FIRE/SMOKE BARRIER
- 1 HOUR FIRE/SMOKE BARRIER
- 30 MINUTE SMOKE BARRIER
- SMOKE RESISTIVE HAZARDOUS AREA
- HORIZONTAL EXIT PASSAGEWAY
- EXIT
- EXIT PASSAGEWAY
- LINEN CHUTE
- TRASH CHUTE
- SUITE DESIGNATIONS
- AREA OPEN TO CORRIDOR - WITH SMOKE DETECTION
- AREA OPEN TO CORRIDOR - NO SMOKE DETECTION REQUIRED

BUILDING 27 BASEMENT

FULLY SPRINKLERED
BUSINESS OCCUPANCY

Revisions	Date
PRAC Proj #	1837.00
Dept. of Veterans Affairs Medical Center 17233 St. Rt. 104 Chillicothe, OH 45601	
CONSULTANTS, INC. 12500 STATE STREET INDIANAPOLIS, IN 46240	
Drawing Title	BUILDING 27 BASEMENT
Client Project No.	Building No. 27
Contact No.	Medical Fire Home 50001 27-B
Project Title	STATEMENT OF CONDITIONS
Designed By	BA4
Checked By	BA4
Drawn By	JV/DN
Date	1/11/13
Scale	NO SCALE
Drawing No.	SOC-1
	Sht. 2 of 4

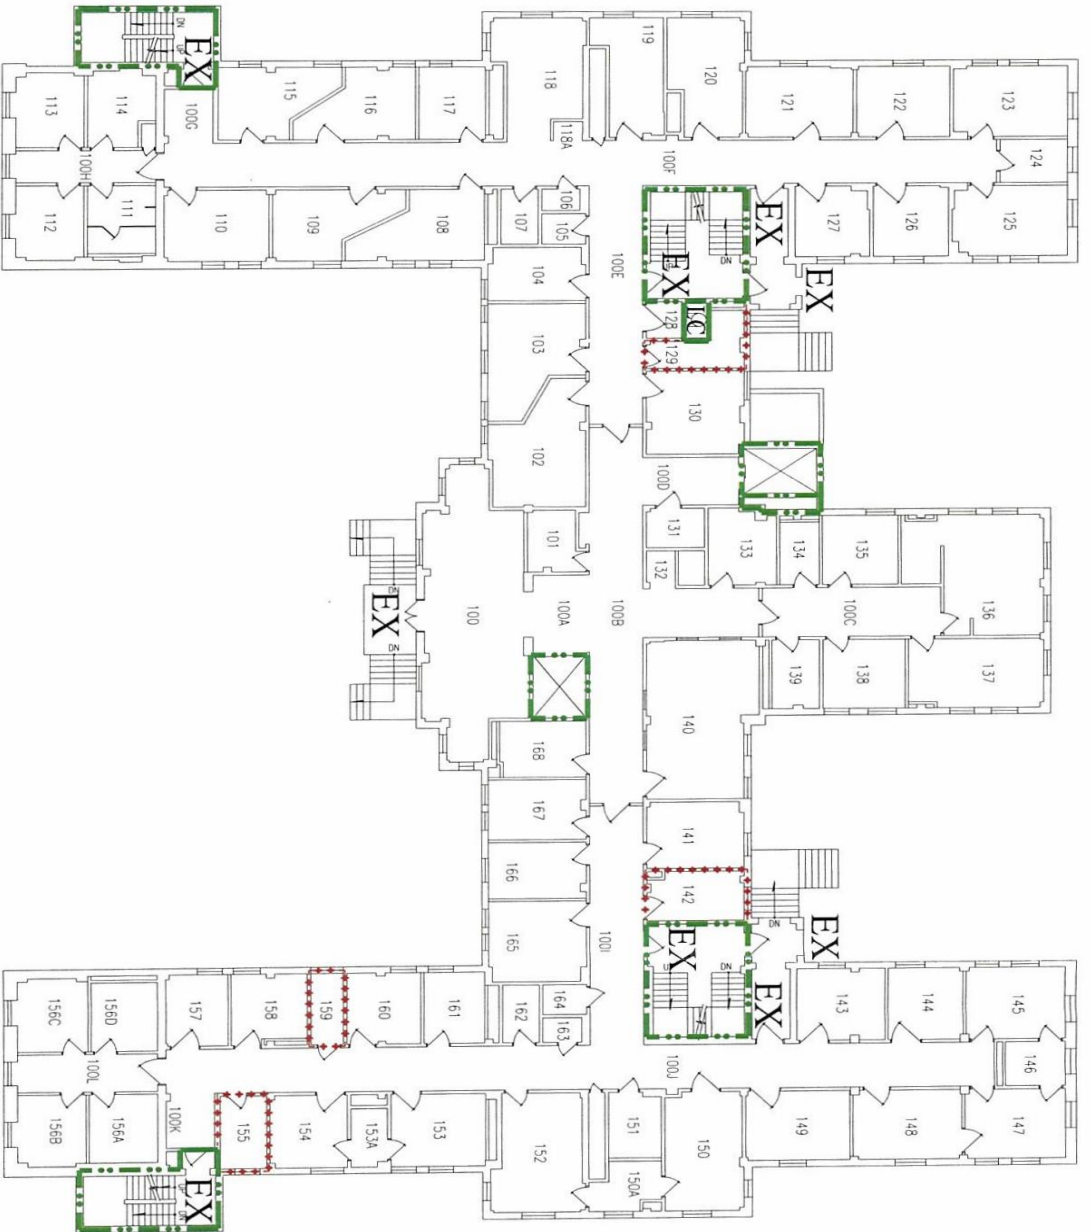

SYMBOLS LIST

- 2 HOUR FIRE BARRIER
- 1 HOUR FIRE BARRIER
- 2 HOUR FIRE/SMOKE BARRIER
- 1 HOUR FIRE/SMOKE BARRIER
- 30 MINUTE SMOKE BARRIER
- SMOKE RESISTIVE HAZARDOUS AREA
- HORIZONTAL EXIT PASSAGEWAY
- EXIT
- EXIT PASSAGEWAY
- EP
- LC
- TRASH CHUTE
- SUITE DESIGNATIONS
- AREA OPEN TO CORRIDOR - WITH SMOKE DETECTION
- AREA OPEN TO CORRIDOR - NO SMOKE DETECTION REQUIRED




FULLY SPRINKLERED
BUSINESS OCCUPANCY

BUILDING 27 FIRST FLOOR

Revisions	Date	1837.00
FRAC Proj #	1837.00	
Drawing Title	BUILDING 27 FIRST FLOOR	
Client Project No.	Building No.	27
Contact No.	35002 27-1	
Project Title	STATEMENT OF CONDITIONS	
Designed By	Checked By	Drawn By
BAA	BAA	IV/DN
Location	VA MEDICAL CENTER CHILICOTHE, OHIO	
Scale	NO SCALE	
Sheet No.	S0C-2	

Revisions	Date	 Dept. of Veterans Affairs Medical Center 17273 St. Rt. 104 Chillicothe, OH 43001	
FP&C Proj. #	1837.00	 FP&C CONSULTANTS, INC. SPECIALISTS IN RISK MANAGEMENT	Drawing Title BUILDING 27 SECOND FLOOR
Client Project No.	27	Contact No.	Project Title STATEMENT OF CONDITIONS
Building No.	27	Assigned File Name	Designed By BBA
Project No.	27-2	Scale	Checked By BBA
Location	VA MEDICAL CENTER CHILICOTHE, OHIO	Drawn By	Date 1/11/13
Scale	NO SCALE	Sheet	Drawing No. SOC-3

- ### SYMBOLS LIST
- 2 HOUR FIRE BARRIER
 - 1 HOUR FIRE BARRIER
 - 2 HOUR FIRE/SMOKE BARRIER
 - 1 HOUR FIRE/SMOKE BARRIER
 - 30 MINUTE SMOKE BARRIER
 - SMOKE RESISTIVE HAZARDOUS AREA
 - HORIZONTAL EXIT PASSAGEWAY
 - EXIT
 - EXIT PASSAGEWAY
 - TRASH CHUTE
 - LINEIN CHUTE
 - TC
- SUITE DESIGNATIONS
- AREA OPEN TO CORRIDOR - WITH SMOKE DETECTION
- AREA OPEN TO CORRIDOR - NO SMOKE DETECTION REQUIRED

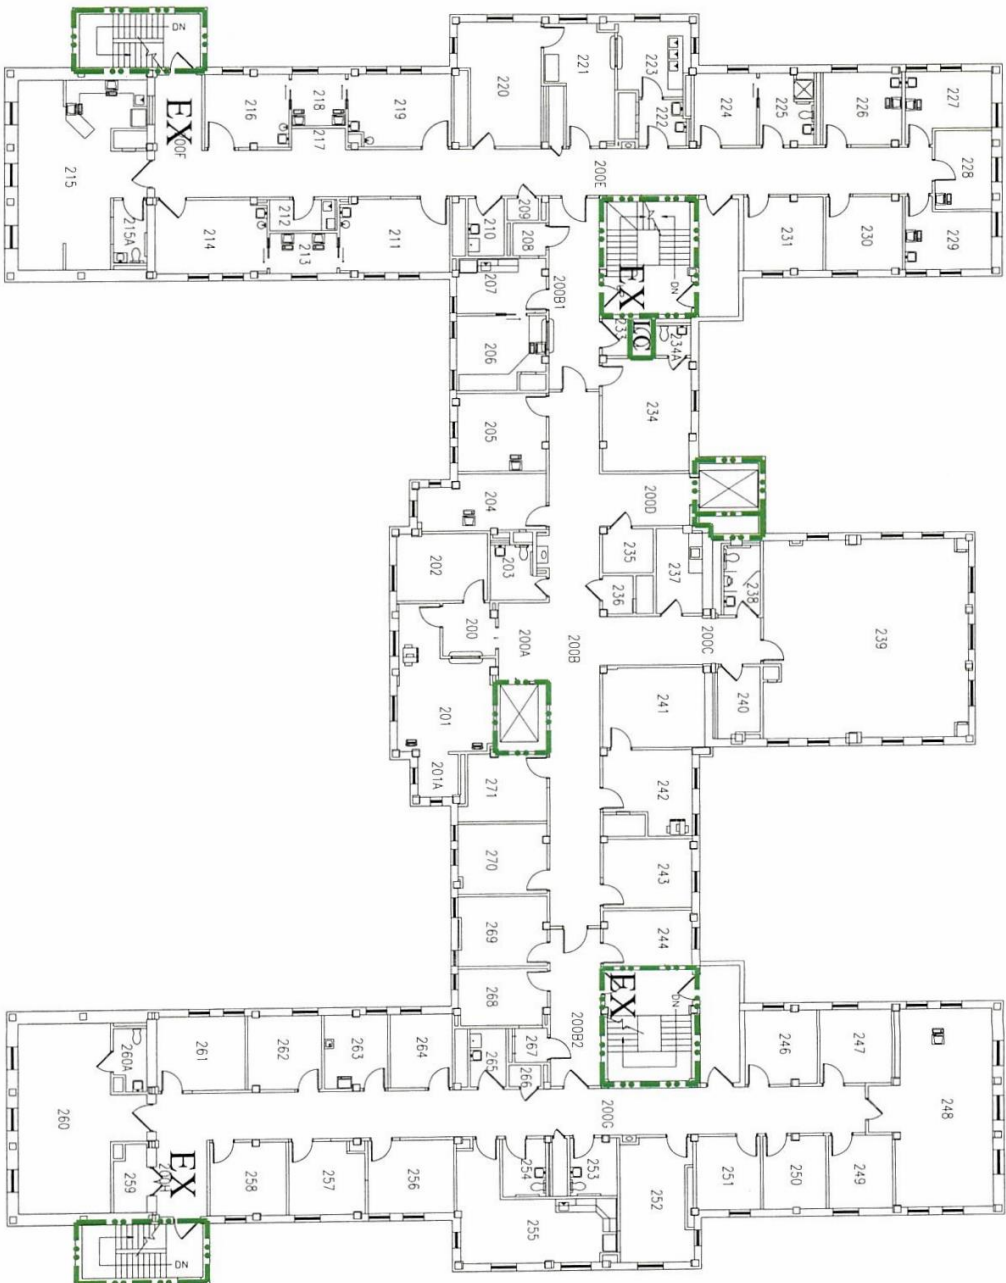

BUILDING 27 SECOND FLOOR

FULLY SPRINKLERED
BUSINESS OCCUPANCY





SYMBOLS LIST


- 2 HOUR FIRE BARRIER
- 1 HOUR FIRE BARRIER
- 2 HOUR FIRE/SMOKE BARRIER
- 1 HOUR FIRE/SMOKE BARRIER
- 30 MINUTE SMOKE BARRIER
- SMOKE RESISTIVE HAZARDOUS AREA
- HORIZONTAL EXIT PASSAGEWAY
- EXIT
- EXIT PASSAGEWAY
- UNEN CHUTE
- TRASH CHUTE
- TC
- SUITE DESIGNATIONS
- AREA OPEN TO CORRIDOR - WITH SMOKE DETECTION
- AREA OPEN TO CORRIDOR - NO SMOKE DETECTION REQUIRED

SPECIAL CARE/TELEMETRY SUITE
5,400 sq. ft.

BUILDING 30 FIRST FLOOR

FULLY SPRINKLERED
HEALTH CARE OCCUPANCY

Revisions	Date
1837.01	
	Dept. of Veterans Affairs Medical Center 17233 St. Rt. 104 Chillicothe, OH 45601
	F&C CONSULTANTS, INC. INDIANAPOLIS, IN 46204 (317) 491-1111
Drawing Title	Building 30 FIRST FLOOR
Client Project No.	Building No. 30
Contact No.	AutoCAD File Name S0002 30-1
Project Title	STATEMENT OF CONDITIONS
Designed By	Checked By
BAA	BAA
Drawn By	Date
JV/DN	1/11/13
Location	Scale
VA MEDICAL CENTER CHILICOTHE, OHIO	NO SCALE
Drawn No.	Sheet No.
SOC-2	SN 3 of 4

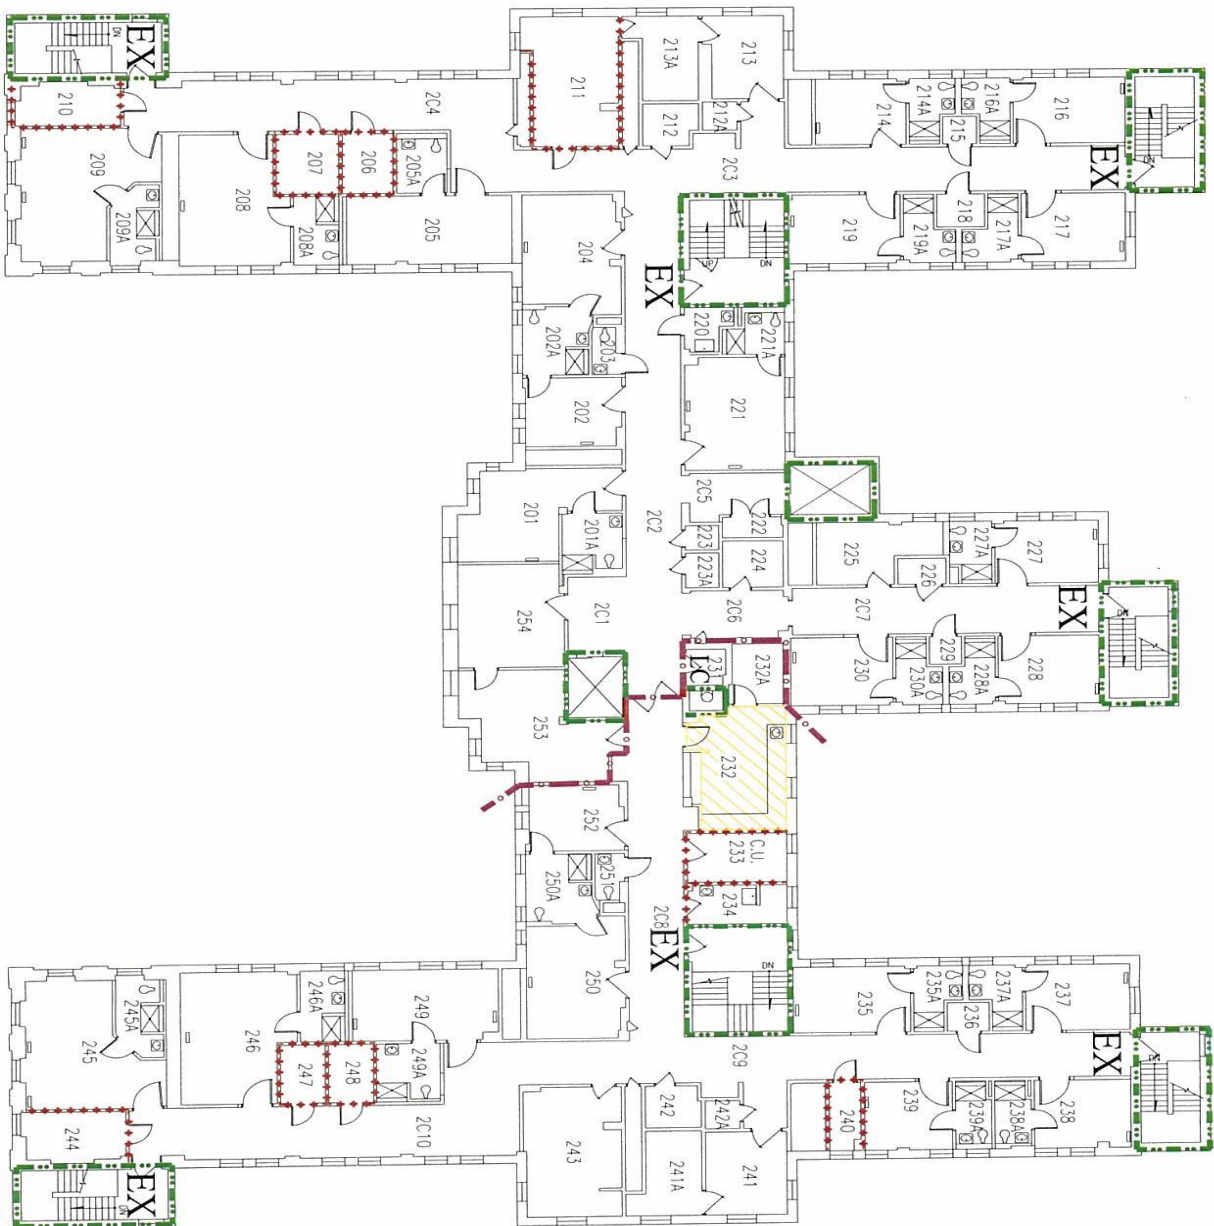

BUILDING 30 SECOND FLOOR


FULLY SPRINKLERED
HEALTH CARE OCCUPANCY

SYMBOL LIST

- 2 HOUR FIRE BARRIER
- 1 HOUR FIRE BARRIER
- 2 HOUR FIRE/SMOKE BARRIER
- 1 HOUR FIRE/SMOKE BARRIER
- 30 MINUTE SMOKE BARRIER
- SMOKE RESISTIVE HAZARDOUS AREA
- HORIZONTAL EXIT PASSAGEWAY
- EXIT
- EXIT PASSAGEWAY
- LINEIN CHUTE
- TRASH CHUTE
- SUITE DESIGNATIONS
- AREA OPEN TO CORRIDOR - WITH SMOKE DETECTION
- AREA OPEN TO CORRIDOR - NO SMOKE DETECTION REQUIRED

Revisions	Date
FRAC Proj #	1837.01
Drawing Title	BUILDING 30 SECOND FLOOR
Client Project No.	Building No. 30
Contract No.	AutoCAD File Name S0003 30-2
Project Title	STATEMENT OF CONDITIONS
Designed By	Checked By
Drawn By	Date
Location	Scale
VA MEDICAL CENTER CHILICOTHE, OHIO	NO SCALE
Drawing No.	Sheet
SOC-3	SH. 4 OF 4

- ### SYMBOLS LIST
- 2 HOUR FIRE BARRIER
 - 1 HOUR FIRE BARRIER
 - 2 HOUR FIRE/SMOKE BARRIER
 - 1 HOUR FIRE/SMOKE BARRIER
 - 30 MINUTE SMOKE BARRIER
 - SMOKE RESISTIVE HAZARDOUS AREA
 - HORIZONTAL EXIT PASSAGEWAY
 - EXIT
 - EXIT PASSAGEWAY
 - LINEN CHUTE
 - TRASH CHUTE
- SUITE DESIGNATIONS
- AREA OPEN TO CORRIDOR - WITH SMOKE DETECTION
 - AREA OPEN TO CORRIDOR - NO SMOKE DETECTION REQUIRED

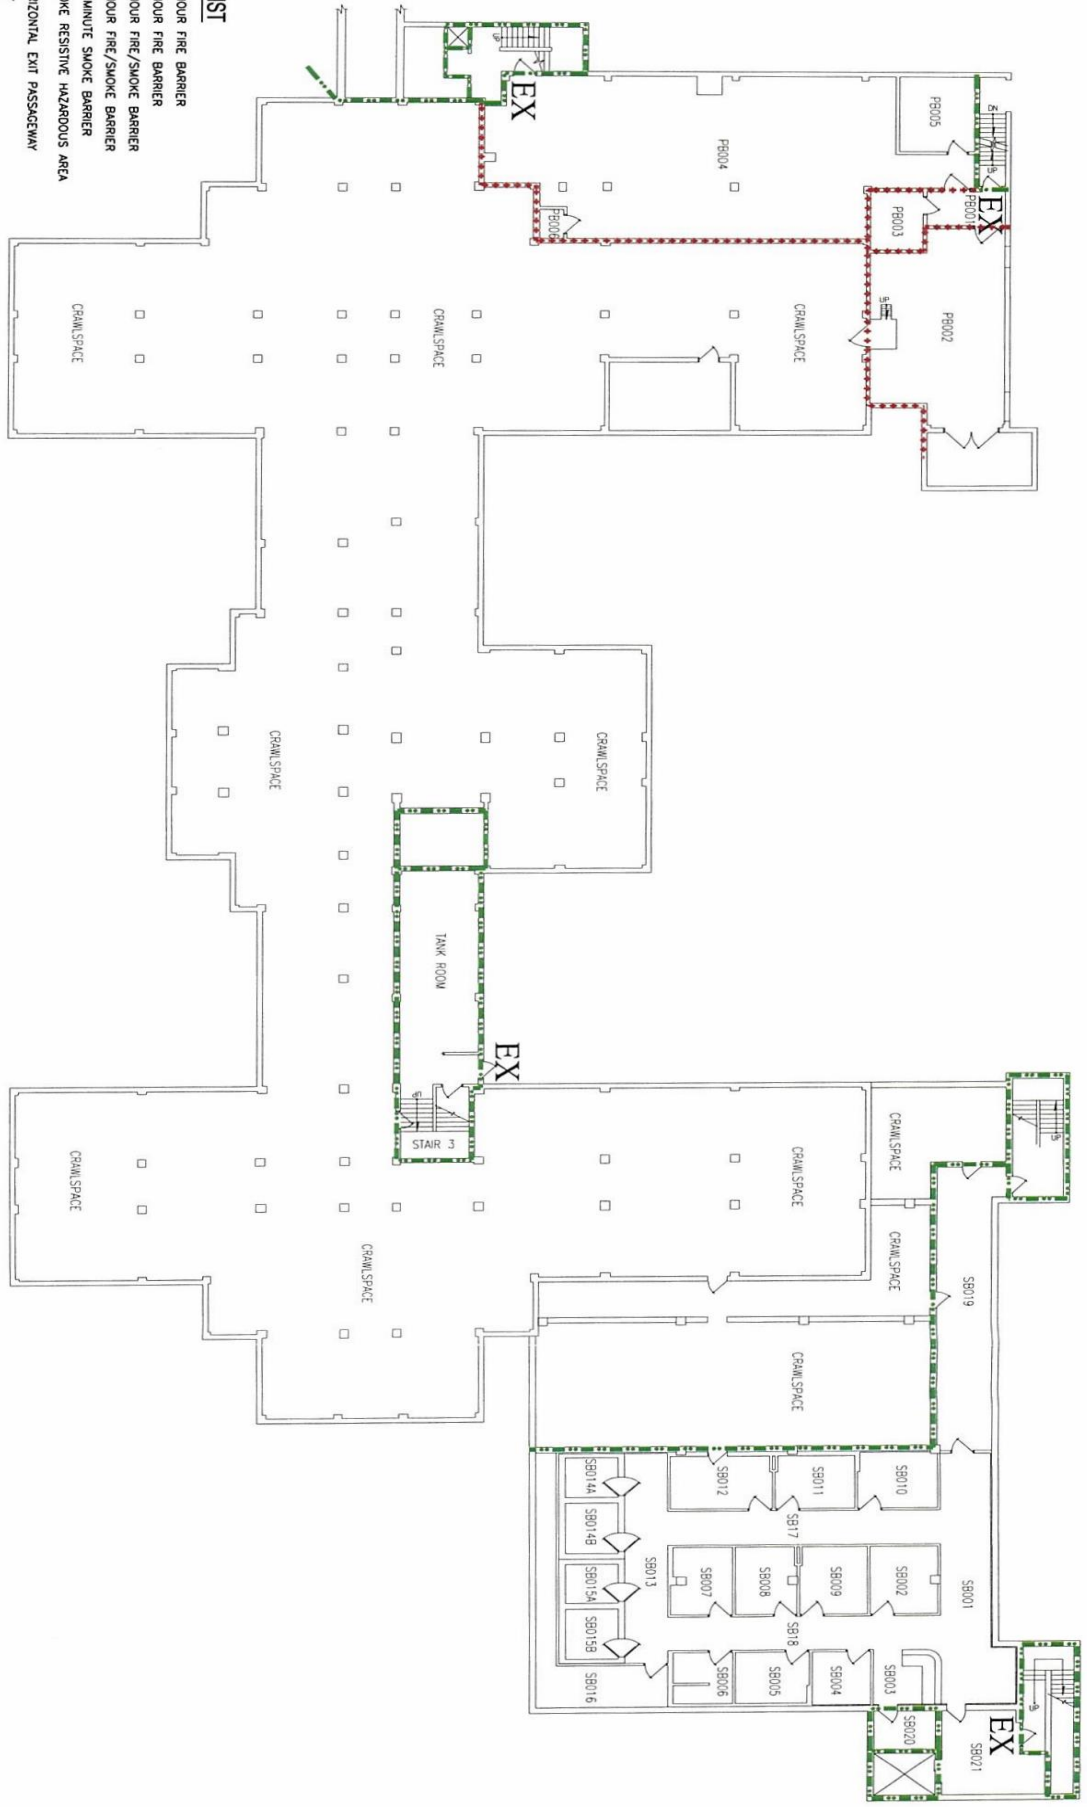


BUILDING 31 SUB BASEMENT



FULLY SPRINKLERED
BUSINESS OCCUPANCY

Revisions	Date	Drawing Title		Client Project No.	Contract No.	Project Title	Designed By	Checked By	Drawn By	Date	Drawing No.
PRAC Proj. #	1837.01	BUILDING 31 SUB BASEMENT		Building No. 31	Contract No. 38001 31-SB	STATEMENT OF CONDITIONS	BAA	BAA	JV/DN	1/11/13	SOC-1

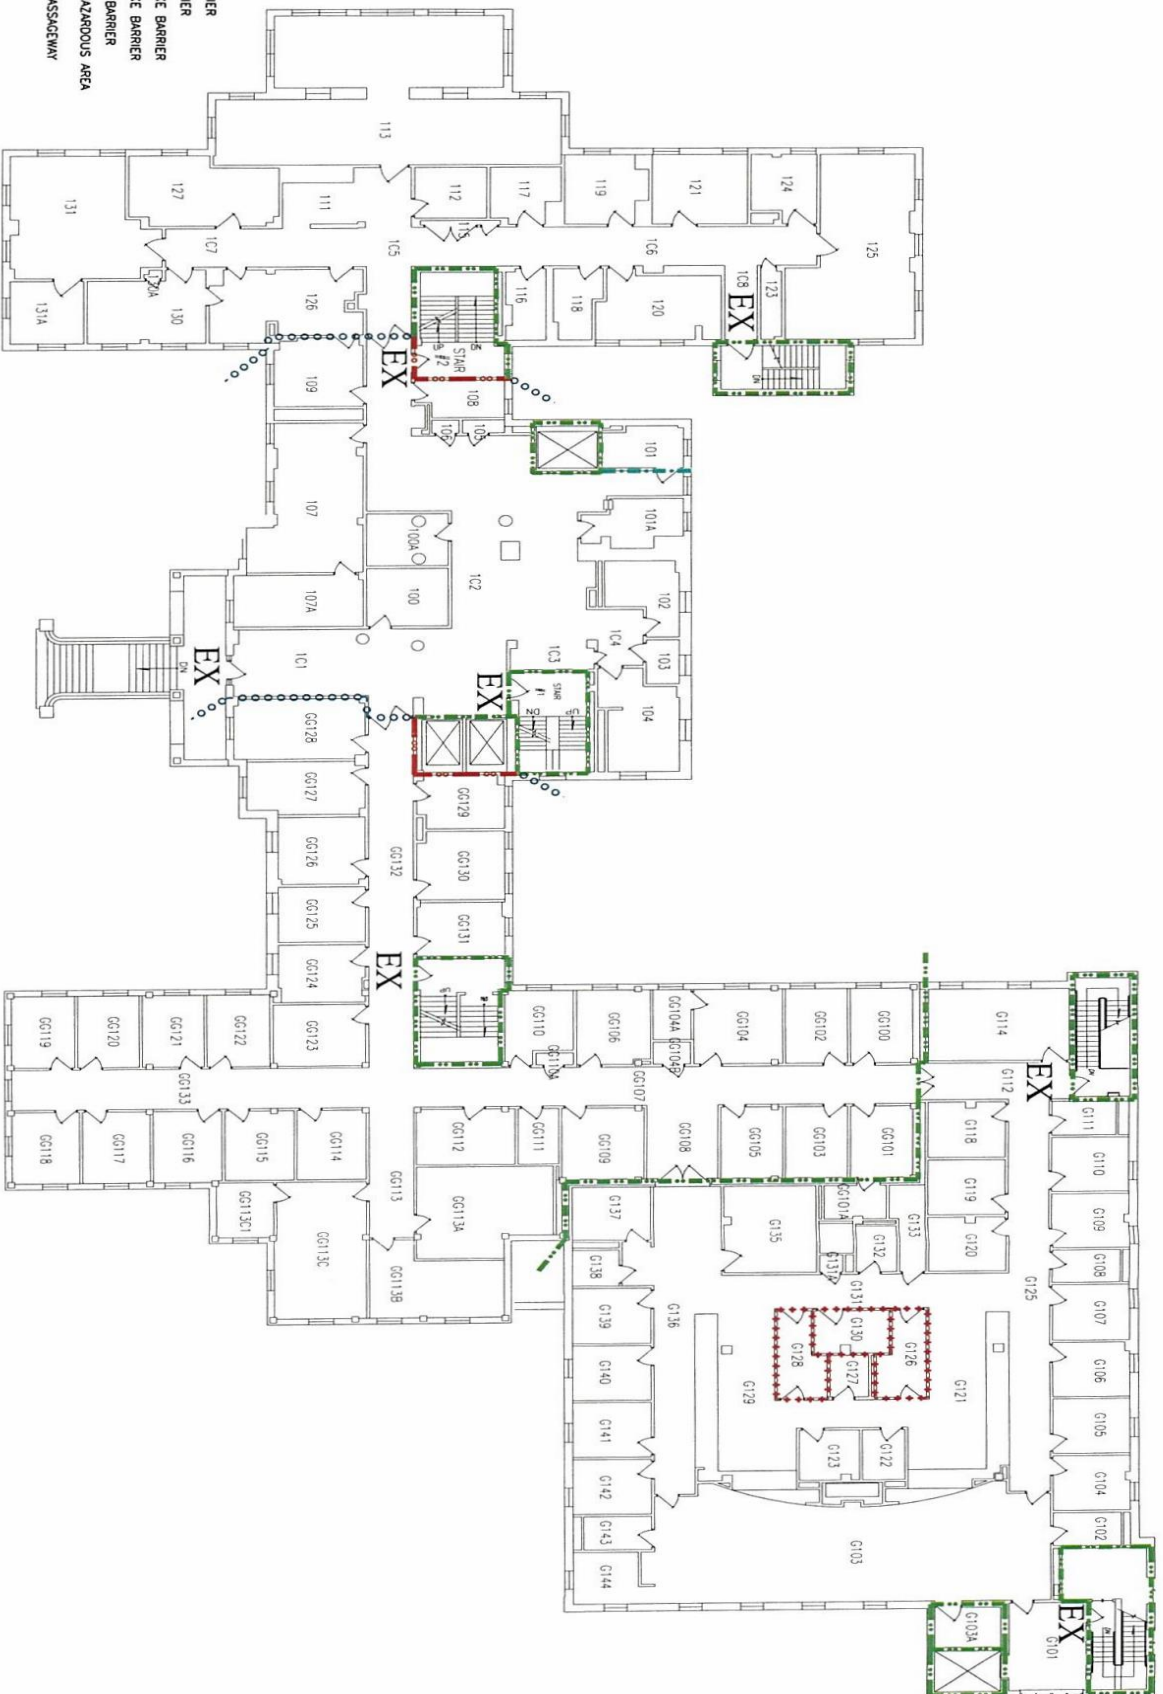

SYMBOLS LIST

- 2 HOUR FIRE BARRIER
- 1 HOUR FIRE BARRIER
- 2 HOUR FIRE/SMOKE BARRIER
- 1 HOUR FIRE/SMOKE BARRIER
- 30 MINUTE SMOKE BARRIER
- SMOKE RESISTIVE HAZARDOUS AREA
- HORIZONTAL EXIT PASSAGEWAY
- EXIT
- EXIT PASSAGEWAY
- UNEN CHUTE
- TRASH CHUTE

SUITE DESIGNATIONS
 AREA OPEN TO CORRIDOR - WITH SMOKE DETECTION
 AREA OPEN TO CORRIDOR - NO SMOKE DETECTION REQUIRED

Revisions	Date	 DEPT. of Veterans Affairs Medical Center 17223 St. Rt. 104 Chillicothe, OH 45601	 FRAC CONSULTANTS, INC. 10000 W. 12th Ave. Suite 100 Denver, CO 80202	Drawing Title	Client Project No.	Contact No.	Project Title	Designed By	Checked By	Drawn By	Date	Drawing No.
FRAC Proj#	1837/01			BUILDING 31 FIRST FLOOR	Building No. 31	Added File Name 50003 31-1	STATEMENT OF CONDITIONS	Location VA MEDICAL CENTER CHILICOTHE, OHIO	Scale NO SCALE	1/11/13	SOC-3	

BUILDING 31 FIRST FLOOR

**FULLY SPRINKLERED
BUSINESS OCCUPANCY**



SYMBOLS LIST

- 2 HOUR FIRE BARRIER
- 1 HOUR FIRE BARRIER
- 2 HOUR FIRE/SMOKE BARRIER
- 1 HOUR FIRE/SMOKE BARRIER
- 30 MINUTE SMOKE BARRIER
- SMOKE RESISTIVE HAZARDOUS AREA
- HORIZONTAL EXIT PASSAGEWAY
- EXIT
- EXIT PASSAGEWAY
- LINEN CHUTE
- TRASH CHUTE
- SUITE DESIGNATIONS
- AREA OPEN TO CORRIDOR - WITH SMOKE DETECTION
- AREA OPEN TO CORRIDOR - NO SMOKE DETECTION REQUIRED



BUILDING 31 SECOND FLOOR

**FULLY SPRINKLERED
BUSINESS OCCUPANCY**

Revisions	Date
1837.01	
Drawing Title	Client Project No.
BUILDING 31 SECOND FLOOR	31
Contract No.	Project Title
31-2	STATEMENT OF CONDITIONS
Designed By	Checked By
BAA	BAA
VA MEDICAL CENTER CHILICOTHE, OHIO	JV/DN
Scale	Date
NO SCALE	1/11/13
Drawing No.	Sheet No.
SOC-4	3 of 6



SYMBOLS LIST

- 2 HOUR FIRE BARRIER
- 1 HOUR FIRE BARRIER
- 2 HOUR FIRE/SMOKE BARRIER
- 1 HOUR FIRE/SMOKE BARRIER
- 30 MINUTE SMOKE BARRIER
- SMOKE RESISTIVE HAZARDOUS AREA
- HORIZONTAL EXIT PASSAGEWAY
- EXIT
- EXIT PASSAGEWAY
- TRASH CHUTE
- SLUTE DESIGNATIONS
- AREA OPEN TO CORRIDOR - WITH SMOKE DETECTION
- AREA OPEN TO CORRIDOR - NO SMOKE DETECTION REQUIRED

BUILDING 31 THIRD FLOOR

**FULLY SPRINKLERED
BUSINESS OCCUPANCY**

Revisions		Date	
P&C Proj # 1837.01			
		Drawing Title BUILDING 31 THIRD FLOOR	
Client Project No.	Contract No.	Project Title	
Building No. 31	Contract No. 30005 31-3	STATEMENT OF CONDITIONS	
Designed By	Checked By	Drawn By	Date
BAA	BAA	JY/DH	1/11/13
Location	Scale	Drawing No.	
VA MEDICAL CENTER CHILICOTHE, OHIO	NO SCALE	SOC-5 Sht. 6 of 6	