




BLDG-98 1st FLOOR
VA NORTHERN CALIFORNIA
HEALTH CARE SYSTEM
SACRAMENTO-MCCLELLAN CAMPUS

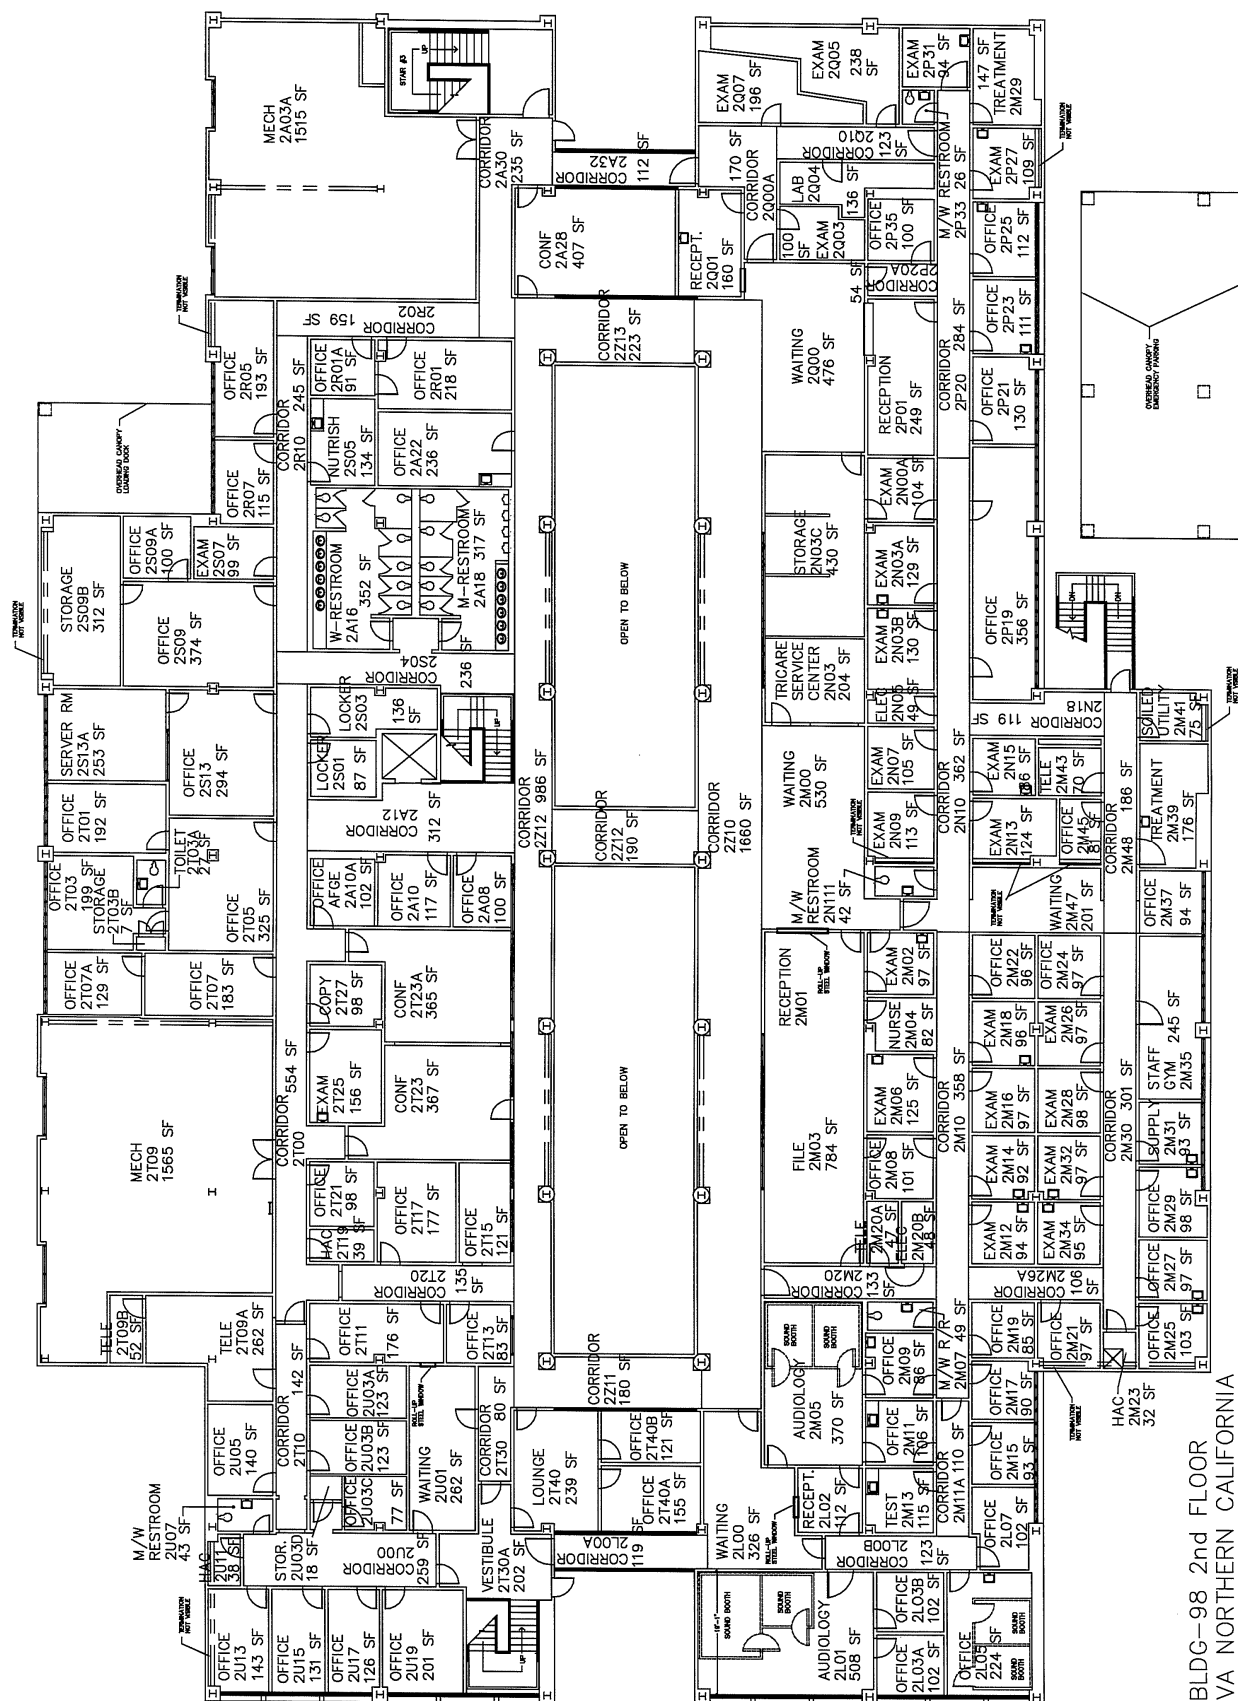

NET SQUARE FOOTAGE: 31,532 SF