




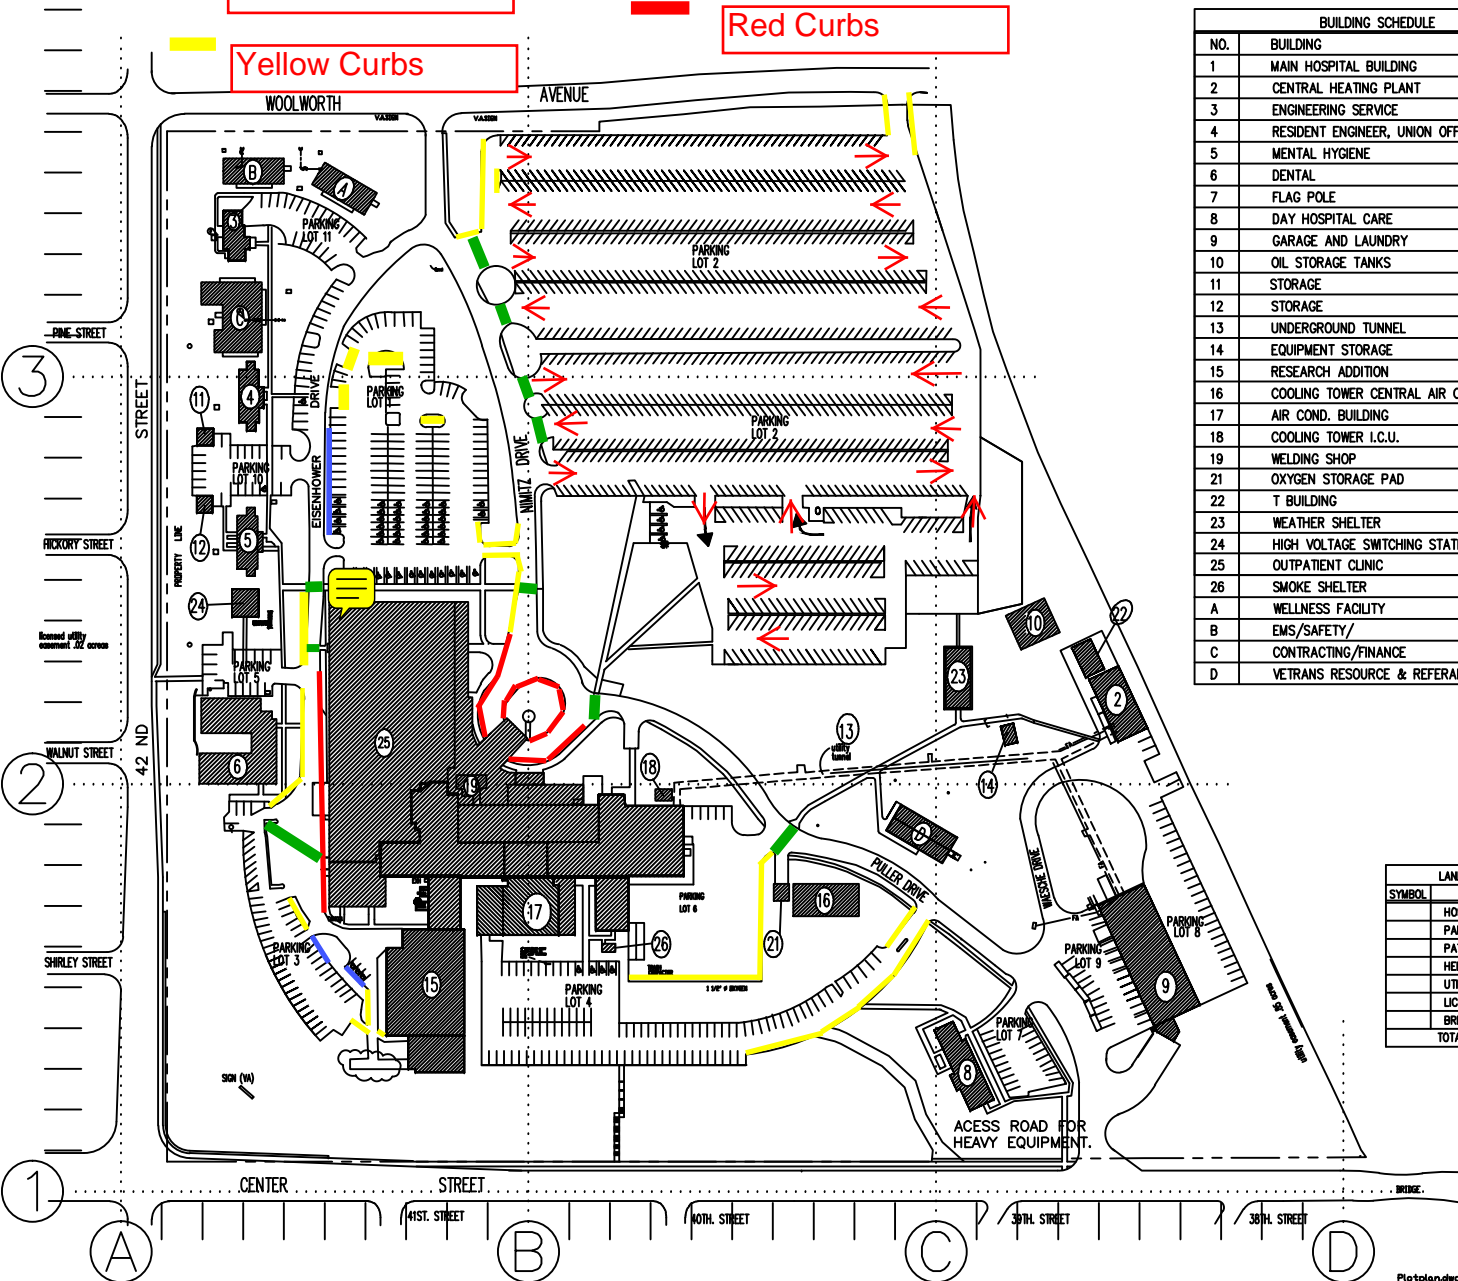
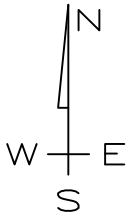


- 
Yellow arrows
- 
Blue Curbs
- 
Yellow Crosswalks
- 
Red Curbs
- 
Yellow Curbs

BUILDING SCHEDULE	
NO.	BUILDING
1	MAIN HOSPITAL BUILDING
2	CENTRAL HEATING PLANT
3	ENGINEERING SERVICE
4	RESIDENT ENGINEER, UNION OFFICE
5	MENTAL HYGIENE
6	DENTAL
7	FLAG POLE
8	DAY HOSPITAL CARE
9	GARAGE AND LAUNDRY
10	OIL STORAGE TANKS
11	STORAGE
12	STORAGE
13	UNDERGROUND TUNNEL
14	EQUIPMENT STORAGE
15	RESEARCH ADDITION
16	COOLING TOWER CENTRAL AIR COND.
17	AIR COND. BUILDING
18	COOLING TOWER I.C.U.
19	WELDING SHOP
21	OXYGEN STORAGE PAD
22	T BUILDING
23	WEATHER SHELTER
24	HIGH VOLTAGE SWITCHING STATION
25	OUTPATIENT CLINIC
26	SMOKE SHELTER
A	WELLNESS FACILITY
B	EMS/SAFETY/
C	CONTRACTING/FINANCE
D	VETERANS RESOURCE & REFERRAL CENTER

PLOT PLAN



LAND ACREAGE USAGE SCHEDULE		
SYMBOL	TYPE	ACREAGE
	HOSPITAL AND ADMINISTRATION	17.50
	PARKING AREA AND ROADS	10.44
	PATIENT RECREATION	4.48
	HELIPORT AREA	1.11
	UTILITY EASEMENT	0.85
	LICENSED UTILITY EASEMENT	0.02
	BRIDGE REPLACEMENT EASEMENT	0.15
	TOTAL MEDICAL FACILITY ACREAGE	34.55