

LEGEND:

- ▲ - APPROXIMATE LOCATION OF ASPHALT CORE
- ⊕ - APPROXIMATE LOCATION OF SOIL TEST BORING
- - APPROXIMATE LOCATION OF SOFT DIG

GEOSCIENCE GROUP, INC.
CHARLOTTE, NORTH CAROLINA


BUILDING 42 ADDITIONS & RENOVATIONS
SALISBURY, NORTH CAROLINA

SCALE: 1"=80'
DATE: November 23, 2009

DRAWING NUMBER:
CH09.0088.GE-1

TEST LOCATION DIAGRAM

ELEV.

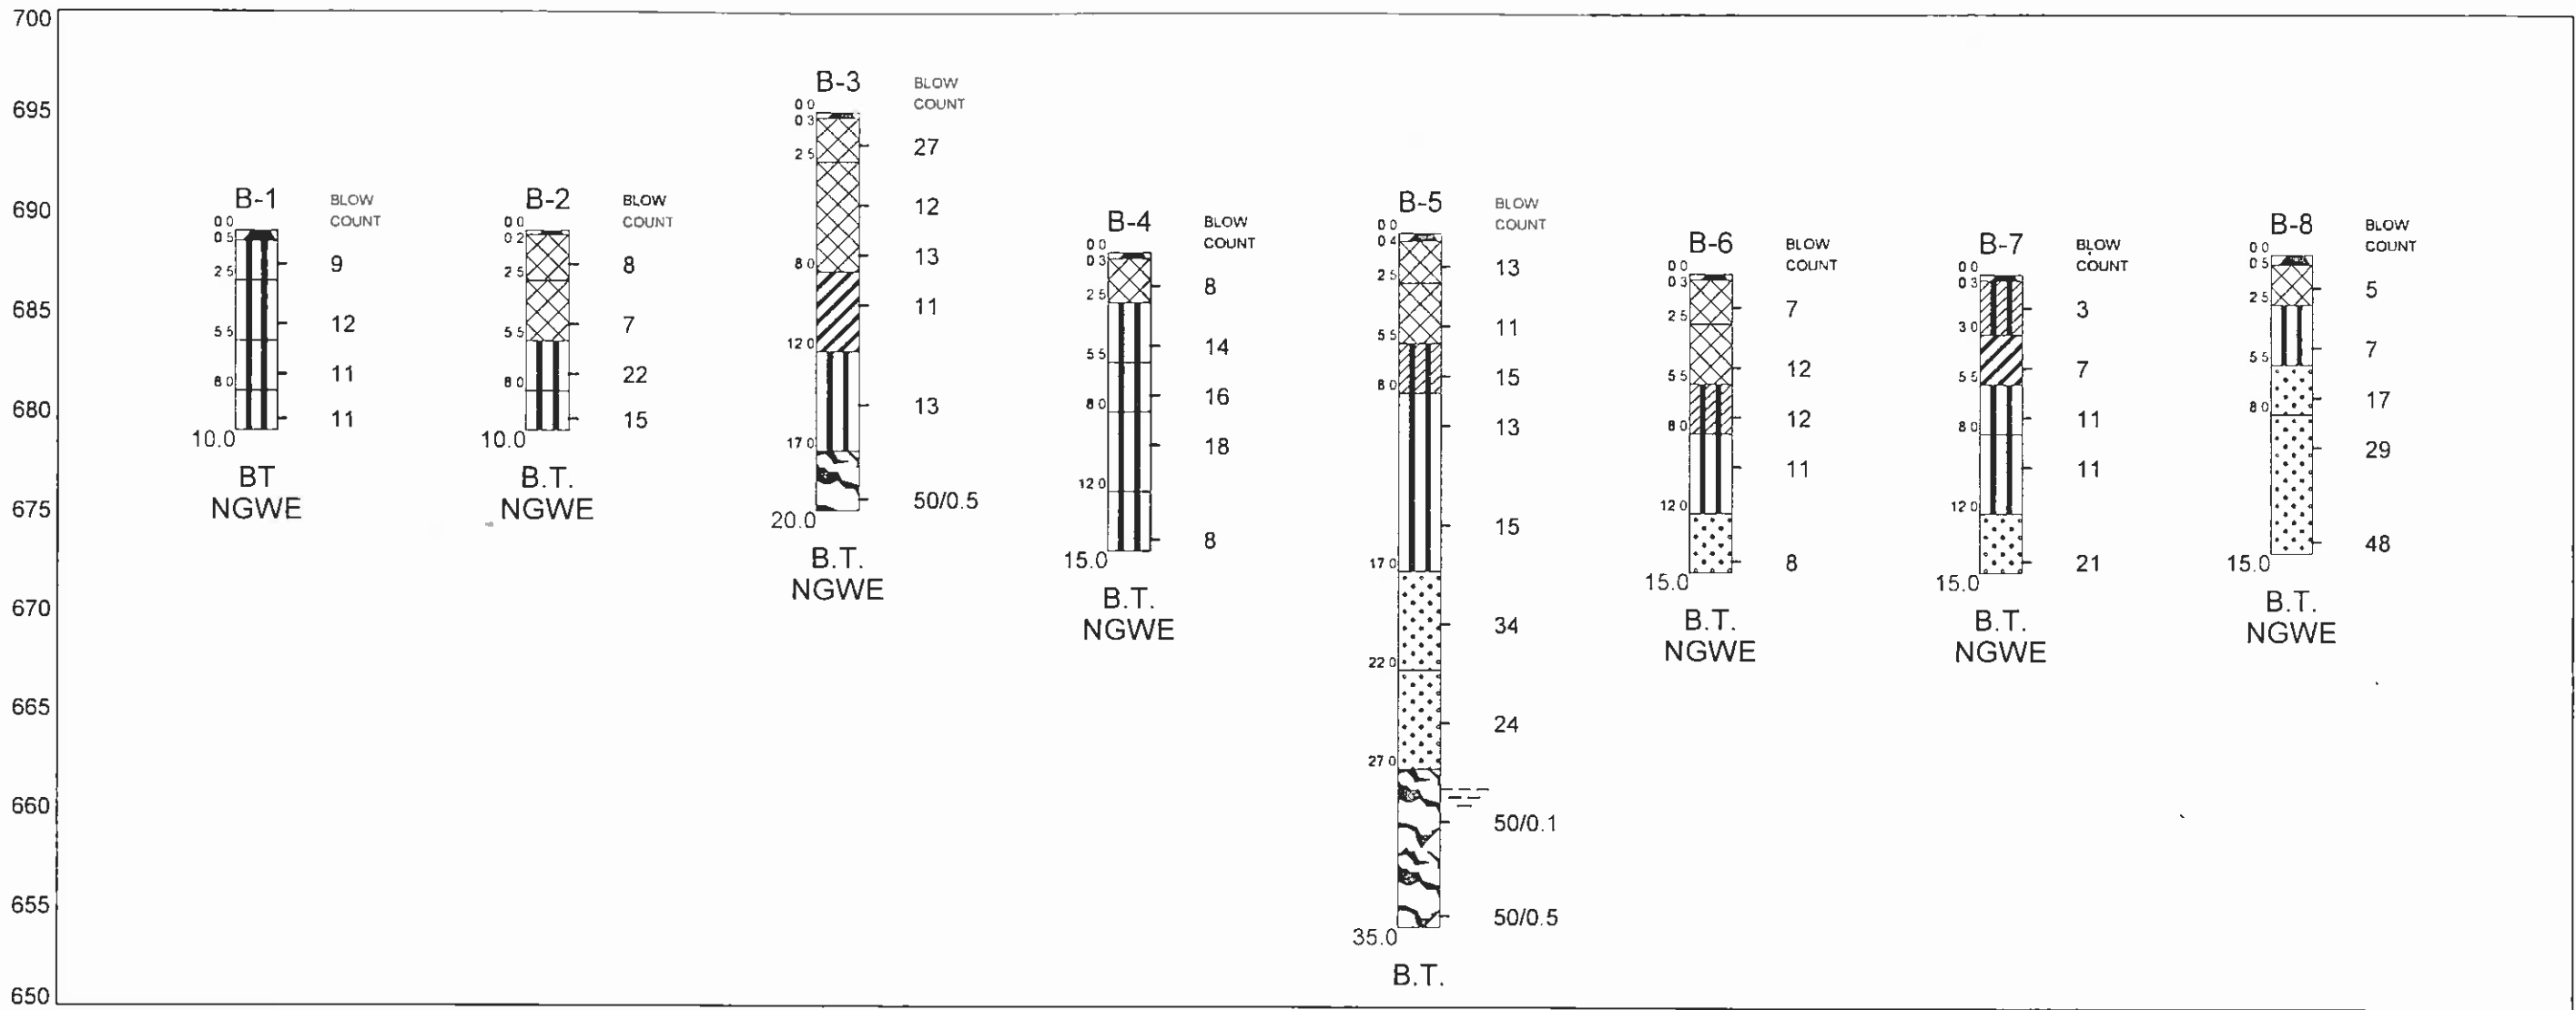

LEGEND

- Topsoil/Asphalt/Stone Clayey SILT/Sandy SILT Existing Fill
- Silty CLAY Partially Weathered Rock Very Clayey SILT
- Silty SAND/Clayey SAND
- Water Table - 1 HR. Water Table - 24 HR. Loss of Drilling Water Caving Depth
- B.T. - Boring Terminated A.R. - Auger Refusal C.T. - Coring Terminated
- NGWE - No Groundwater Encountered WOH - Weight Of Hammer

GEOSCIENCE GROUP INC.
CHARLOTTE, NORTH CAROLINA

DRAWN BY: ljb APPROVED BY: [Signature] VERTICAL AS SHOWN

DATE 11/19/09 HORIZONTAL N T S

BUILDING 42 ADDITIONS & RENOVATIONS
SALISBURY, NORTH CAROLINA

GENERALIZED SUBSURFACE PROFILE

DRAWING NUMBER
CH09.0088.GE-2