


- (1) SUNSCREEN TO REMAIN, U.N.O. REMOVE DEBRIS AND CLEAN VY PAPER WASH.
- (2) REMOVE LAY-IN CEILING GRID AND TILES, TYPICAL THIS FLOOR.
- (3) REMOVE CEILING LIGHTS, TYPICAL THIS FLOOR, U.N.O.
- (4) REMOVE CEILING MOUNTED SPEAKERS, TYPICAL THIS FLOOR, U.N.O.
- (5) REMOVE HVAC DIFFUSERS, TYPICAL THIS FLOOR, U.N.O.
- (6) REMOVE (E) CEILING ACCESS PANEL, TYPICAL THIS FLOOR
- (7) REMOVE GYPSUM BOARD CEILING, EXISTING FRAMING TO REMAIN, TYPICAL THIS FLOOR.
- (8) REMOVE CEMENT PLASTER SOFFIT. (E) FRAMING TO REMAIN TYP. THIS FLOOR.
- (9) (E) SKYLIGHTS AND SLOPED CEMENT PLASTER SOFFIT TO REMAIN, TYPICAL OF 7.
- (10) REMOVE CEILING MOUNTED PROJECTOR. REINSTALL IN SAME LOCATION AFTER NEW CEILING WORK IS COMPLETE.
- (11) REMOVE CEILING MOUNTED EQUIPMENT. REINSTALL IN SAME LOCATION AFTER NEW CEILING WORK IS COMPLETE.
- (12) REMOVE CEILING LIGHTS, TYPICAL THIS ROOM.
(DEDUCTIVE ALTERNATE 4: CEILING LIGHTS TO REMAIN)
- (13) REMOVE CEILING MOUNTED SPEAKERS, TYPICAL THIS ROOM.
(AT DEDUCTIVE ALTERNATE 4: CEILING MOUNTED SPEAKERS TO REMAIN)
- (14) REMOVE HVAC DIFFUSERS, TYPICAL THIS ROOM.
(AT DEDUCTIVE ALTERNATE 4: HVAC DIFFUSERS TO REMAIN)
- (15) REMOVE GYPSUM BOARD CEILING, TYPICAL THIS ROOM.
(AT DEDUCTIVE ALTERNATE 4: GYPSUM BOARD CEILING TO REMAIN)
- (16) REMOVE GYPSUM BOARD, FURRING & INSULATION AT BOTTOM OF EXISTING ROOF JOISTS
- (17) CEMENT PLASTER TRELLIS TO REMAIN
- (18) REMOVE CEILING MOUNTED PROJECTOR. RETURN TO OWNER.

[illegible]

CONSULTANTS:

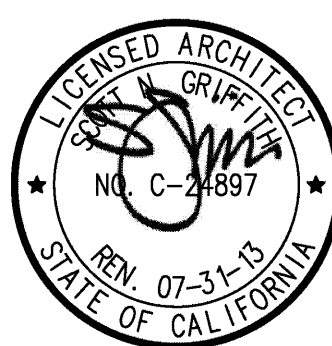

ARCHITECT/ENGINEERS:

HMC Architects

1827 E. Fir Avenue, Studio 103 / Fresno, CA 93720
T 559 322 2444 / www.hmcarchitects.com

Drawing Title
DEMOLITION FIRST FLOOR
REFLECTED CEILING PLAN

Approved: Project Director

Project Title
BUILDING 24
SEISMIC CORRECTION
AND ADDITION

Location
VAMC FRESNO, CA

Date
October 14, 2011

Checked
BB

Project Number	570-215
Building Number	24

	Drawing Number
--	----------------

Drawn
CLO

Office of
Construction
and Facilities
Management

