




three inches = one foot
one and one half inches = one foot
one inch = one foot
three quarters inch = one foot
one half inch = one foot
three eighths inch = one foot
one eighth inch = one foot
one eighth inch = one foot

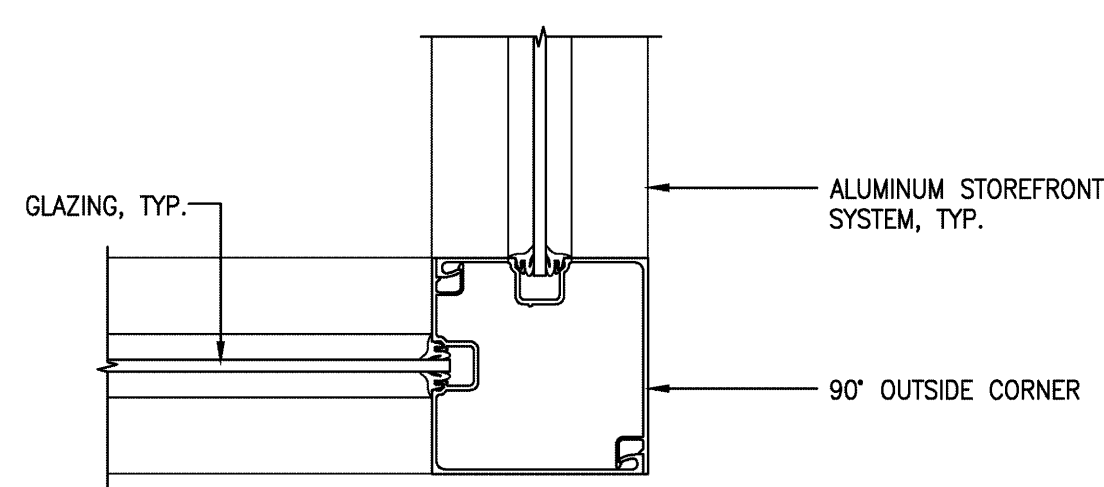


34 CORNER AT INTERIOR ALUMINUM STOREFRONT
3" = 1'-0"

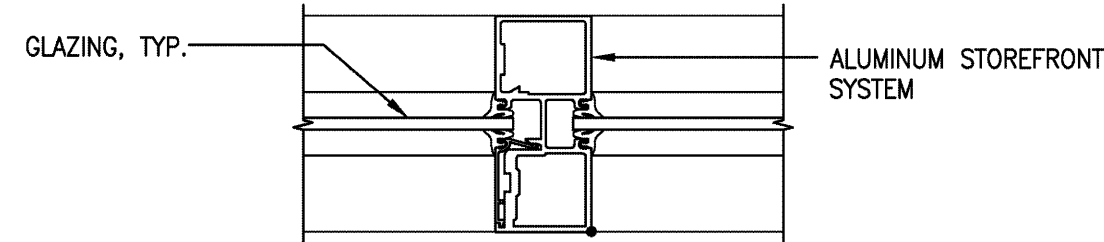


33 VERTICAL MULLION AT INTERIOR ALUMINUM STOREFRONT
3" = 1'-0"

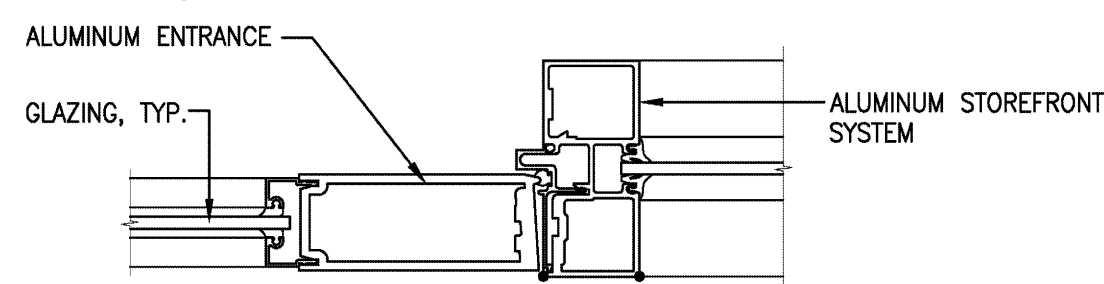


32 HINGE AT INTERIOR ALUMINUM STOREFRONT
3" = 1'-0"

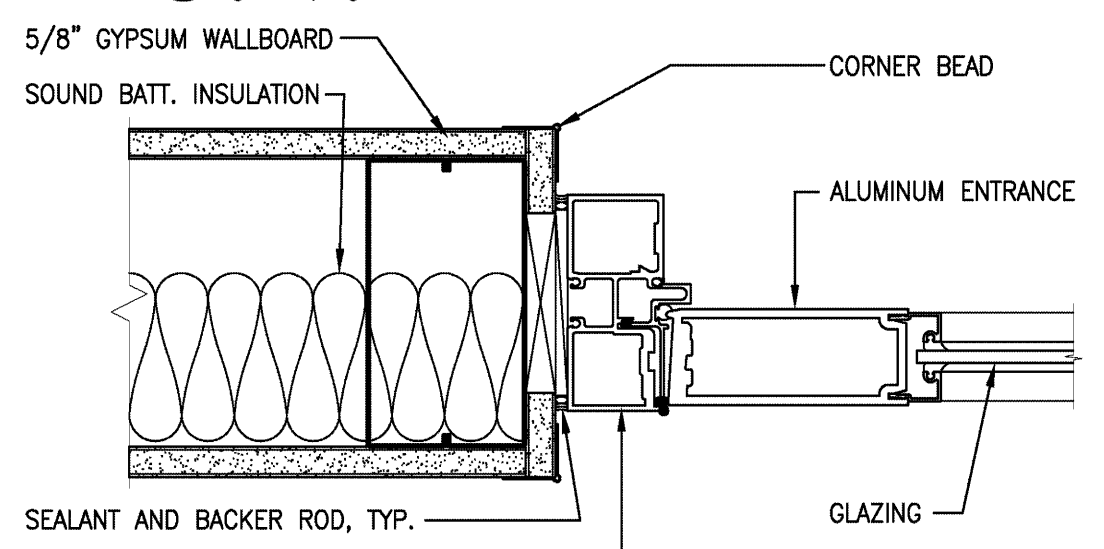


31 HINGE AT INTERIOR ALUMINUM STOREFRONT
3" = 1'-0"

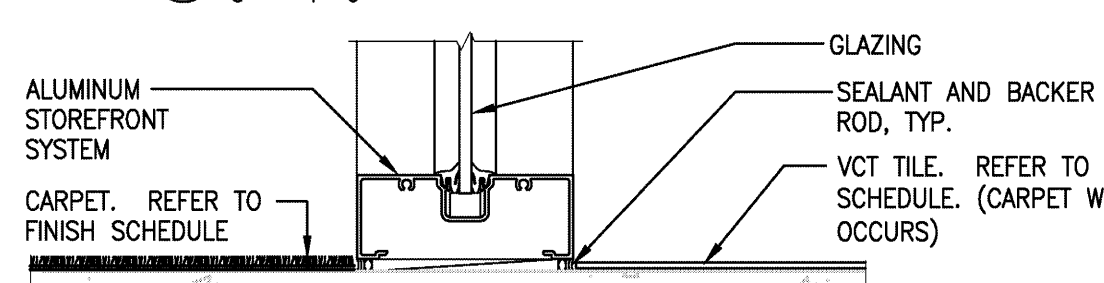


30 SILL AT INTERIOR ALUMINUM STOREFRONT
3" = 1'-0"

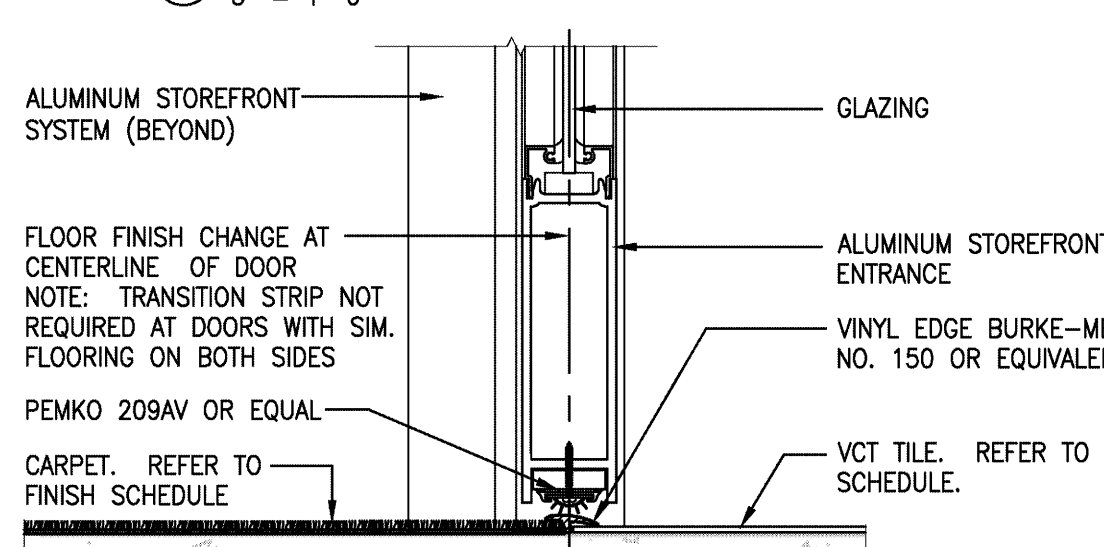


29 THRESHOLD AT INTERIOR ALUMINUM STOREFRONT
3" = 1'-0"

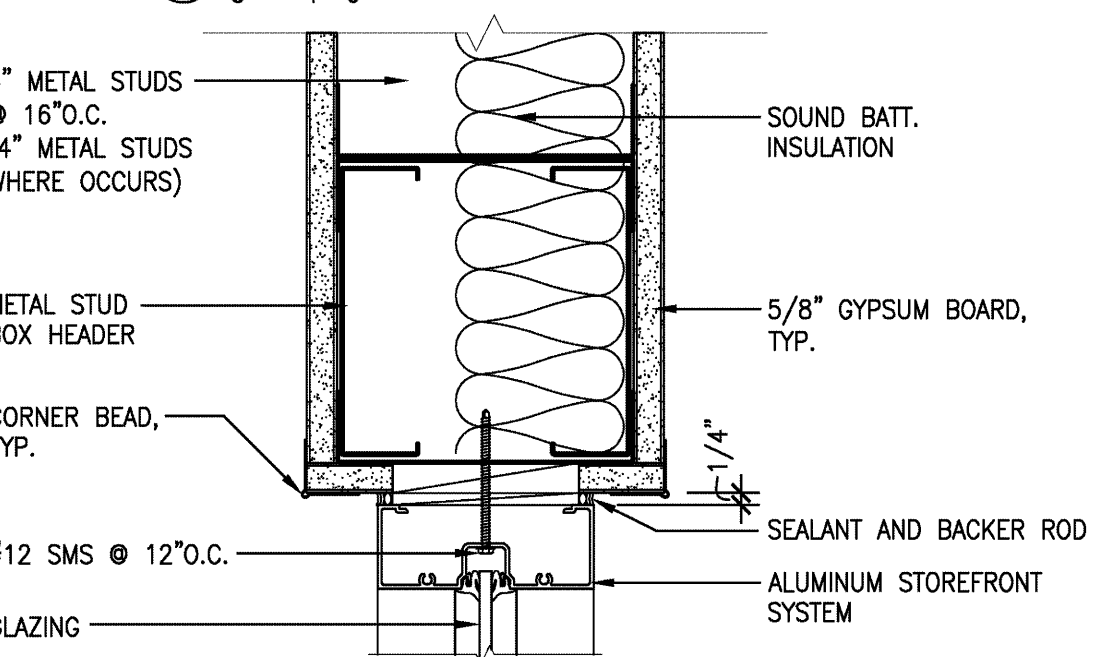


28 HEAD AT INTERIOR ALUMINUM STOREFRONT
3" = 1'-0"

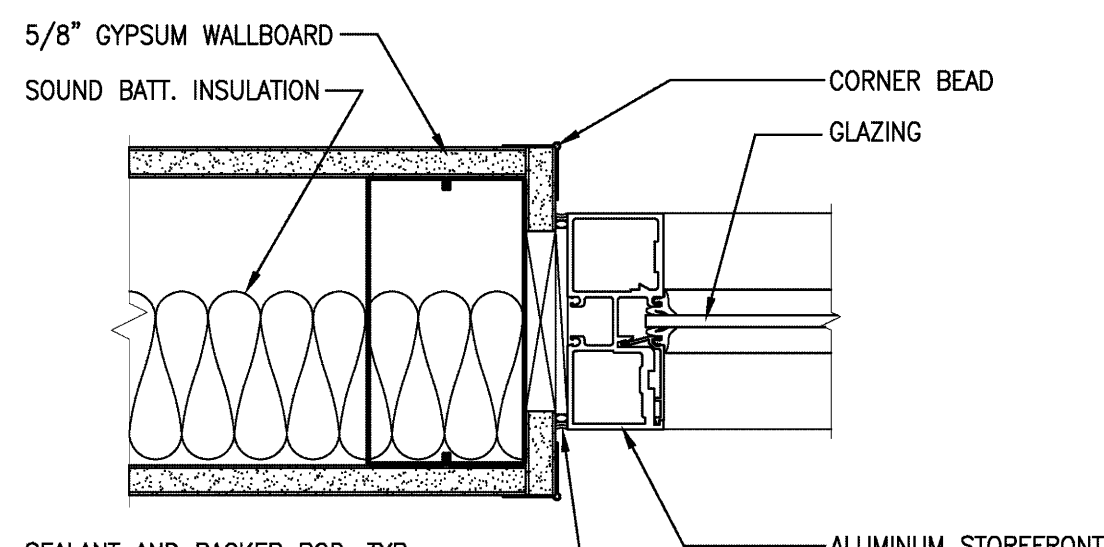


27 JAMB AT INTERIOR ALUMINUM STOREFRONT
3" = 1'-0"

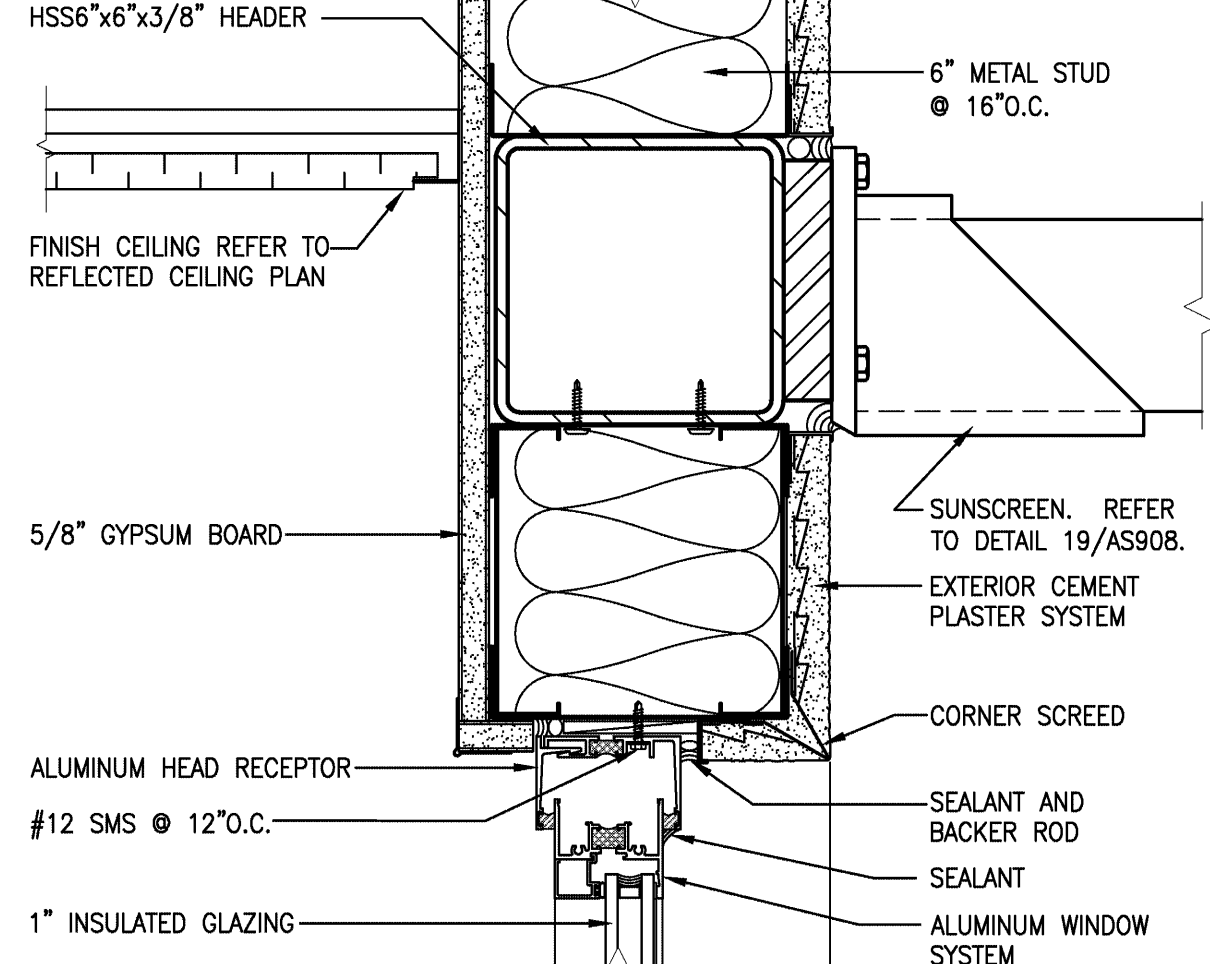


26 HEAD AT ALUMINUM WINDOWS
3" = 1'-0"

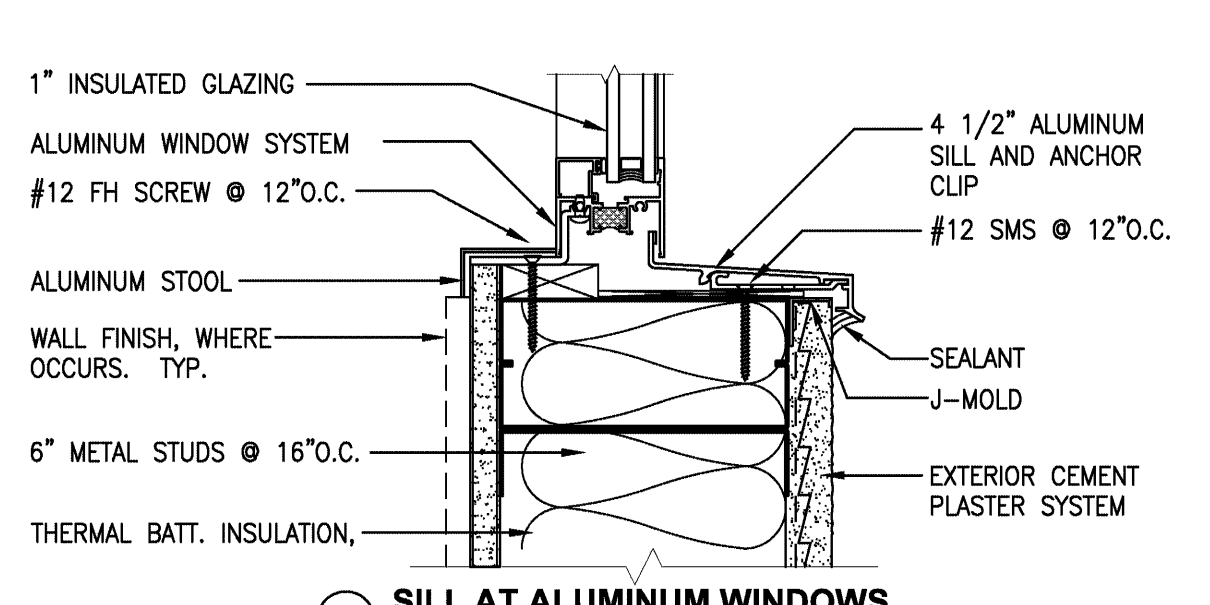


25 SILL AT ALUMINUM WINDOWS
3" = 1'-0"

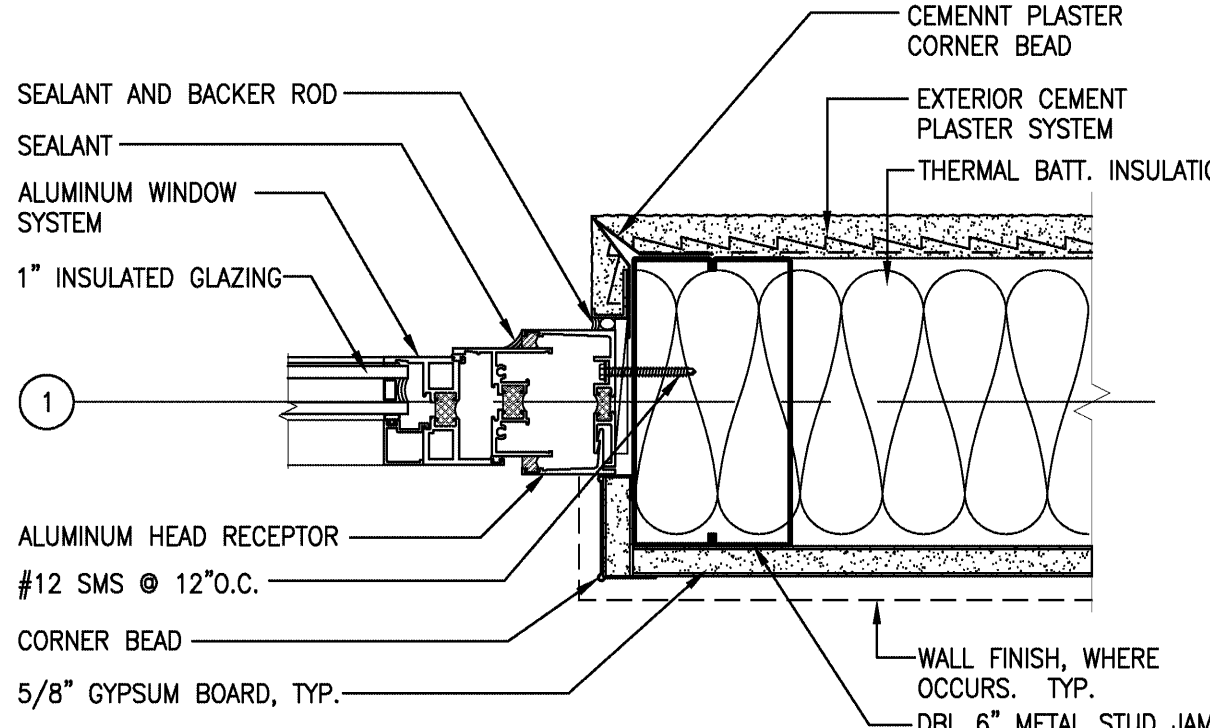


24 JAMB AT ALUMINUM WINDOWS
3" = 1'-0"

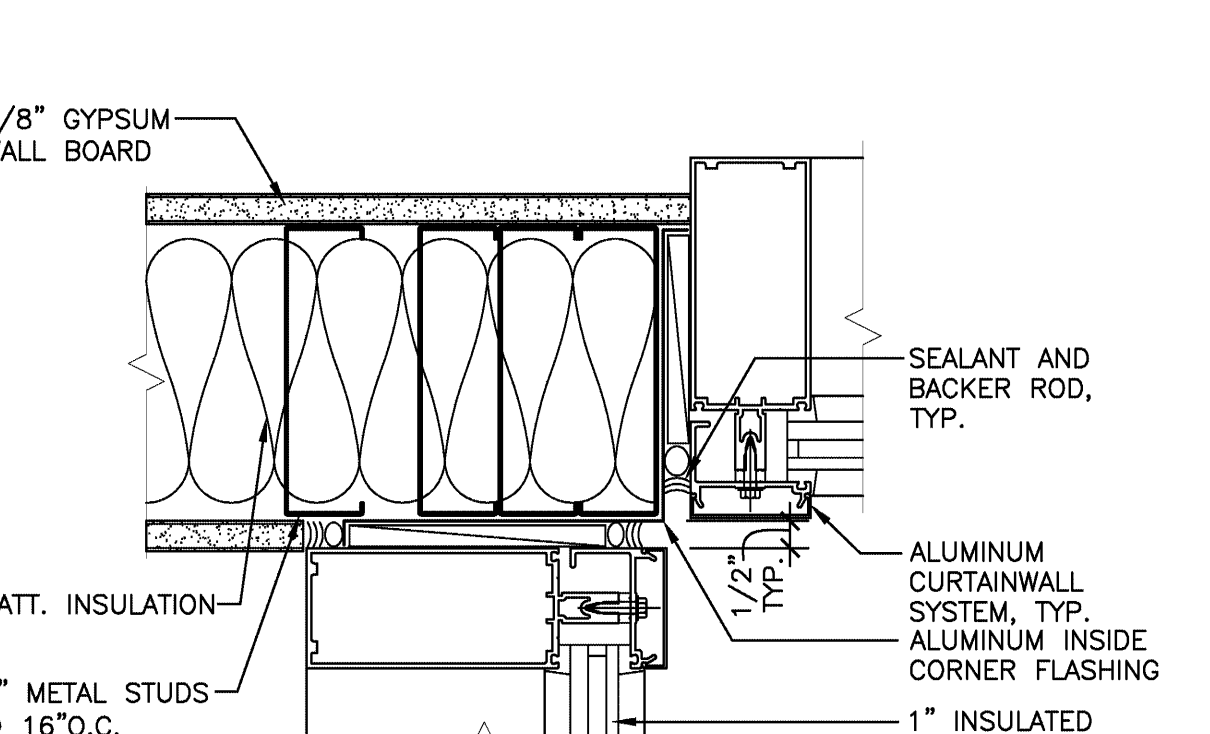


23 CURTAIN WALL JAMB INTERSECTION
3" = 1'-0"

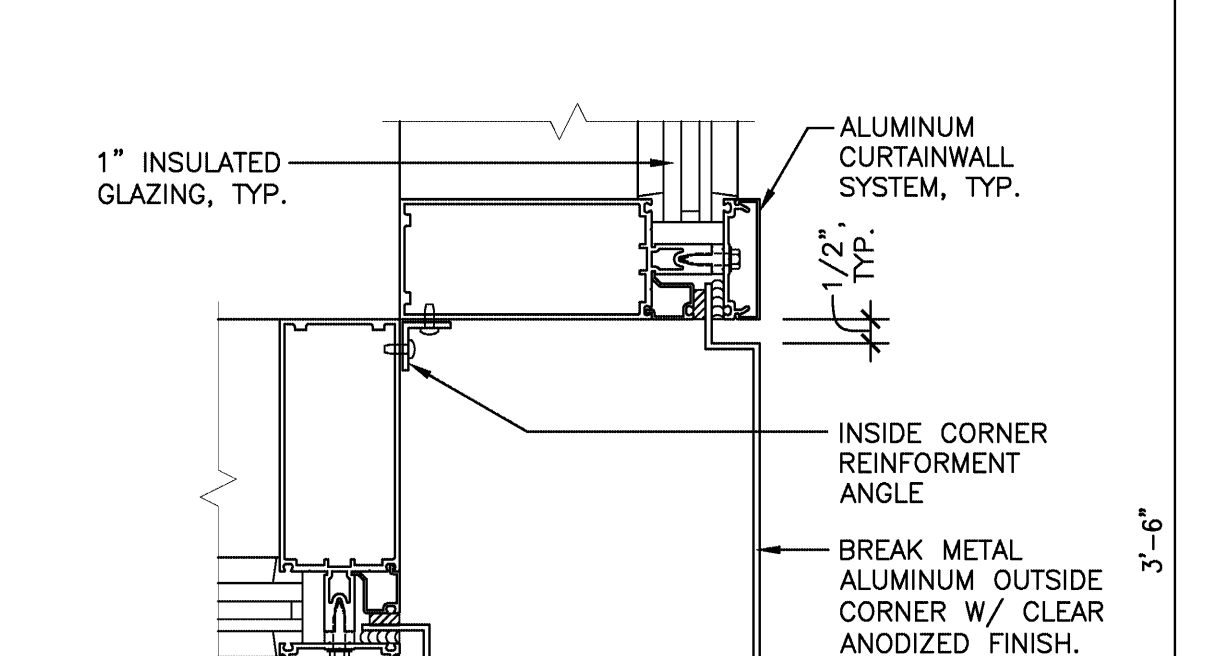


22 CURTAIN WALL CORNER MULLION
3" = 1'-0"

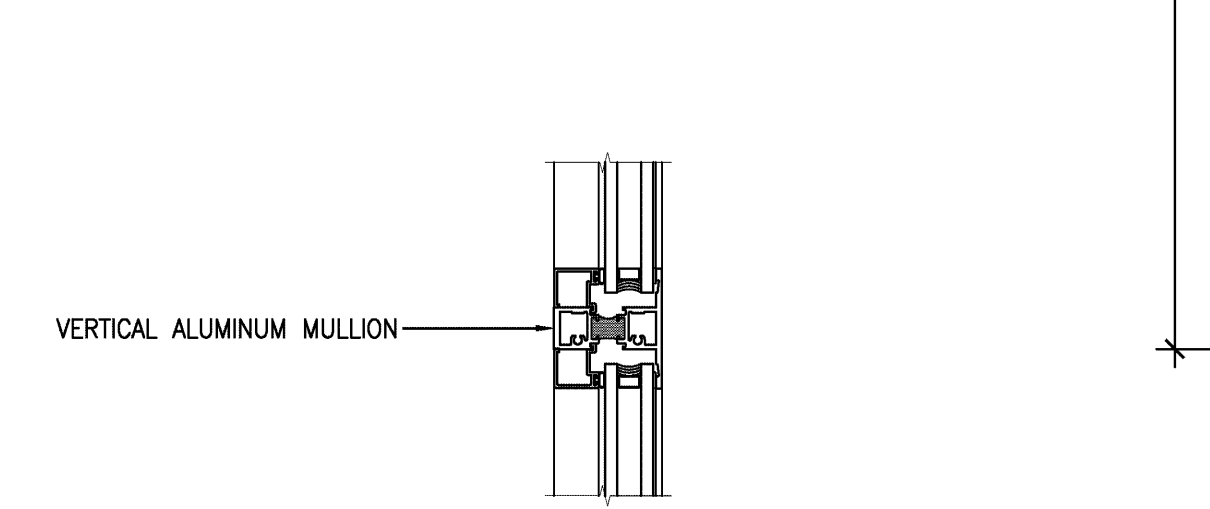


21 VERTICAL MULLION AT ALUMINUM WINDOWS
3" = 1'-0"

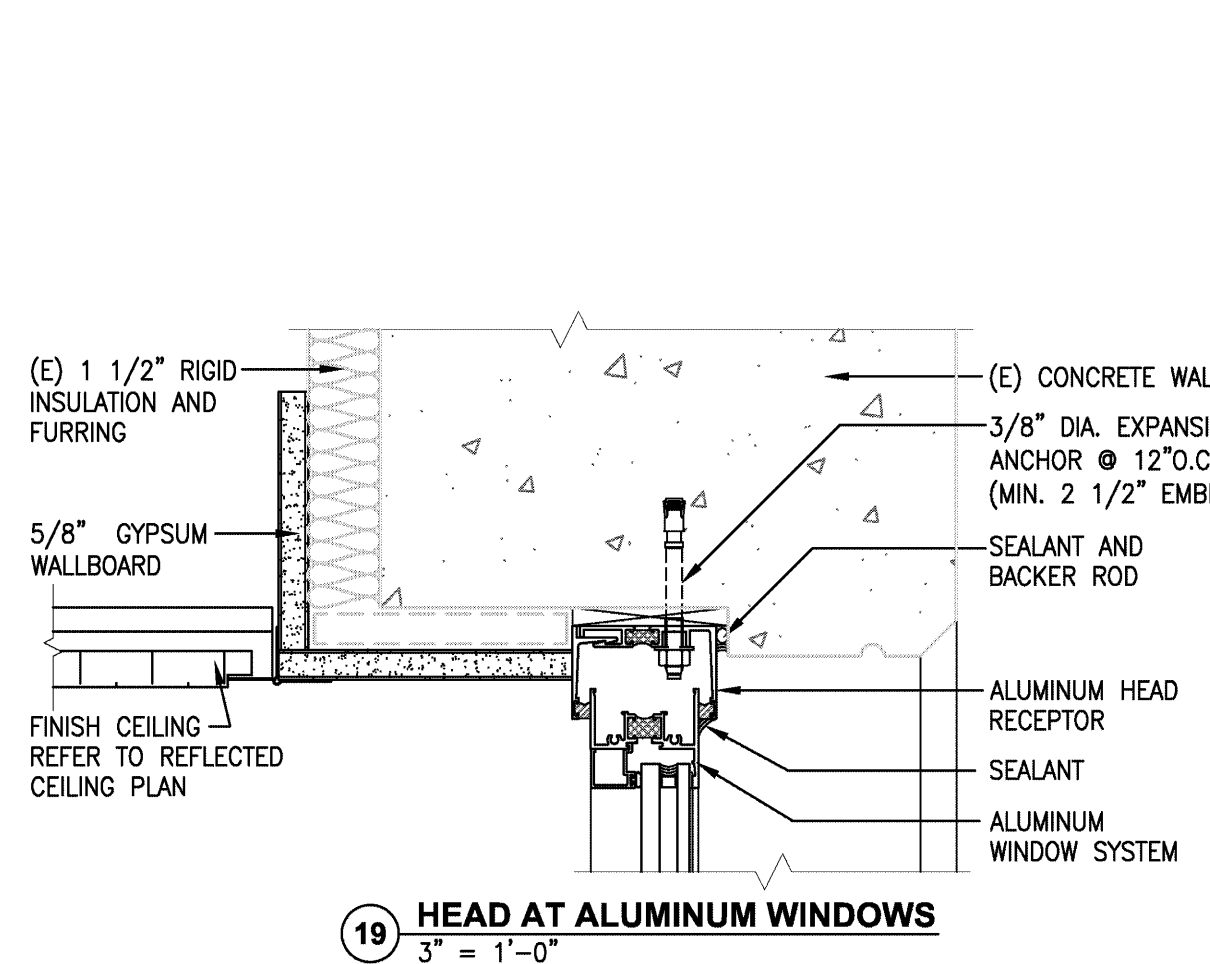


19 HEAD AT ALUMINUM WINDOWS
3" = 1'-0"

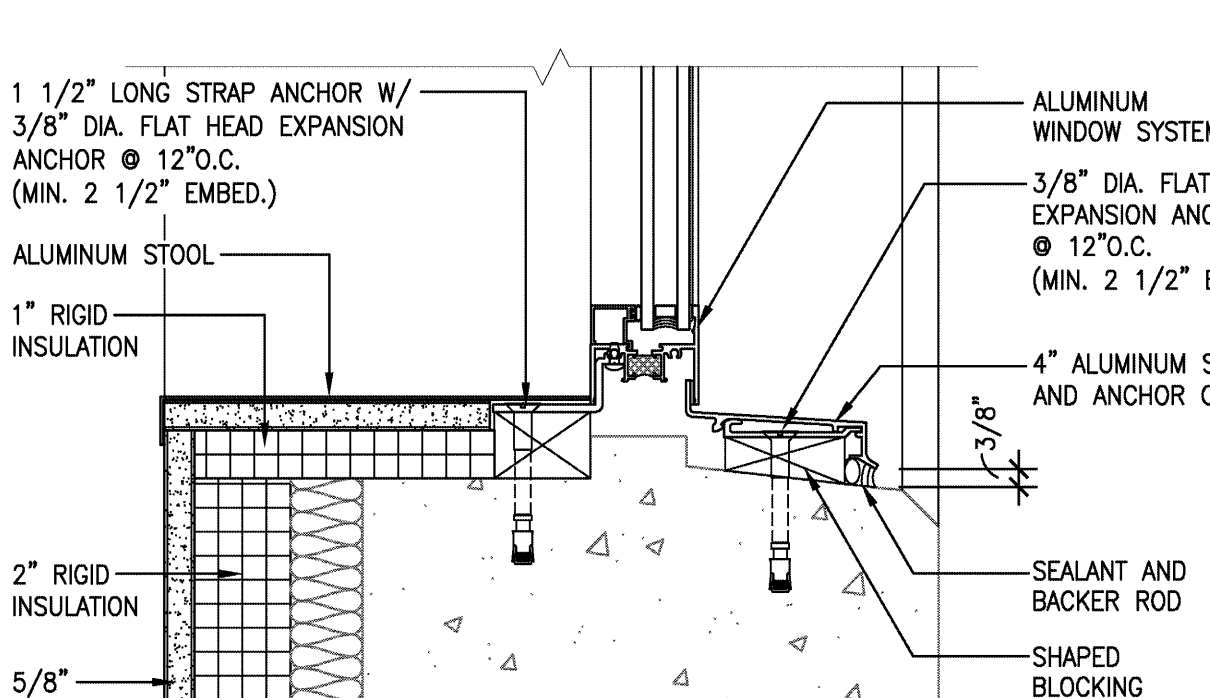


18 SILL AT ALUMINUM WINDOWS
3" = 1'-0"

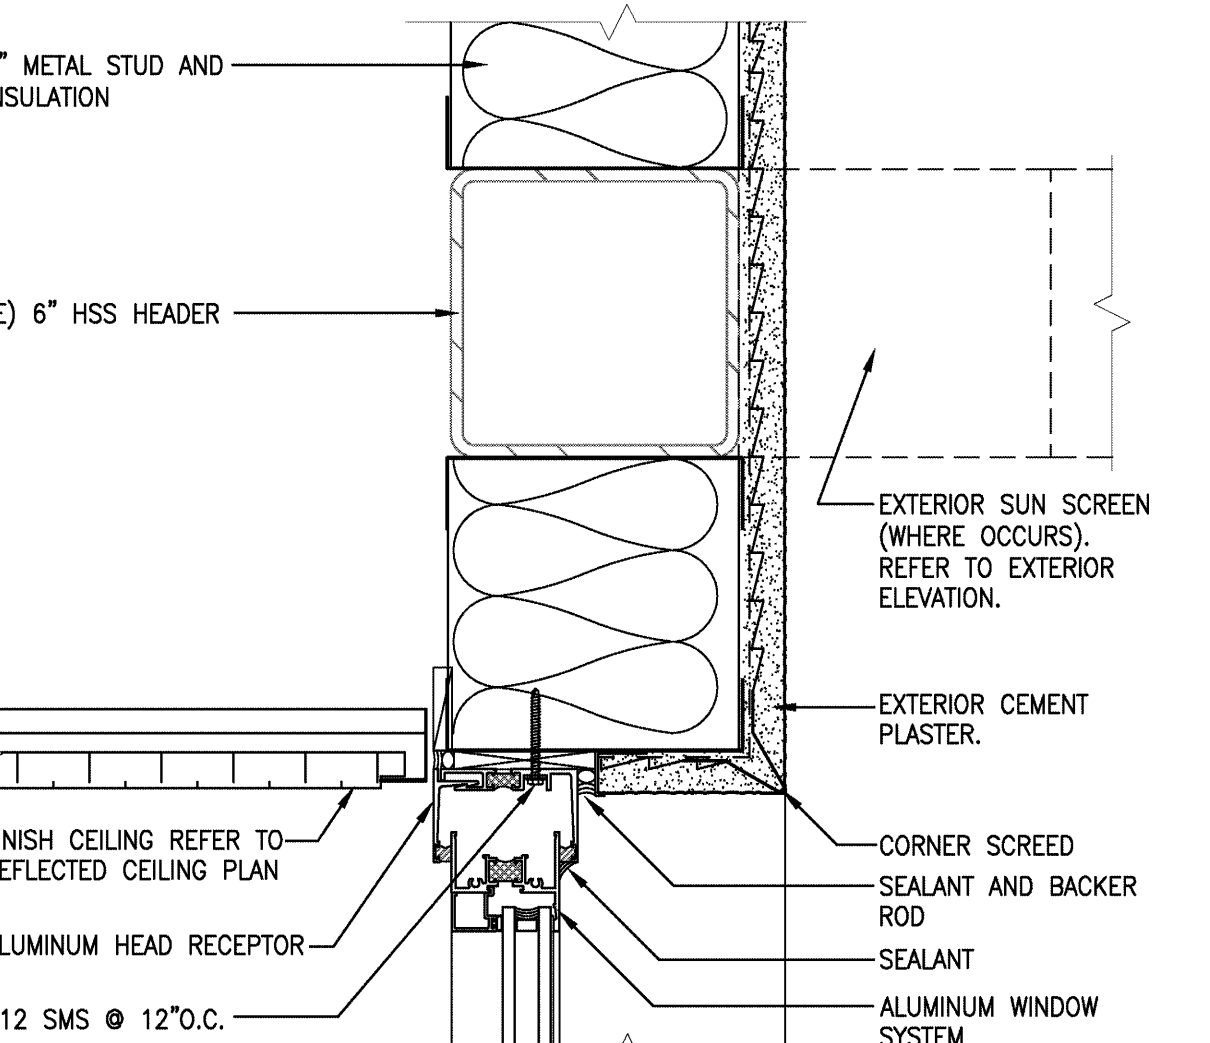


17 HEAD AT ALUMINUM WINDOWS
3" = 1'-0"

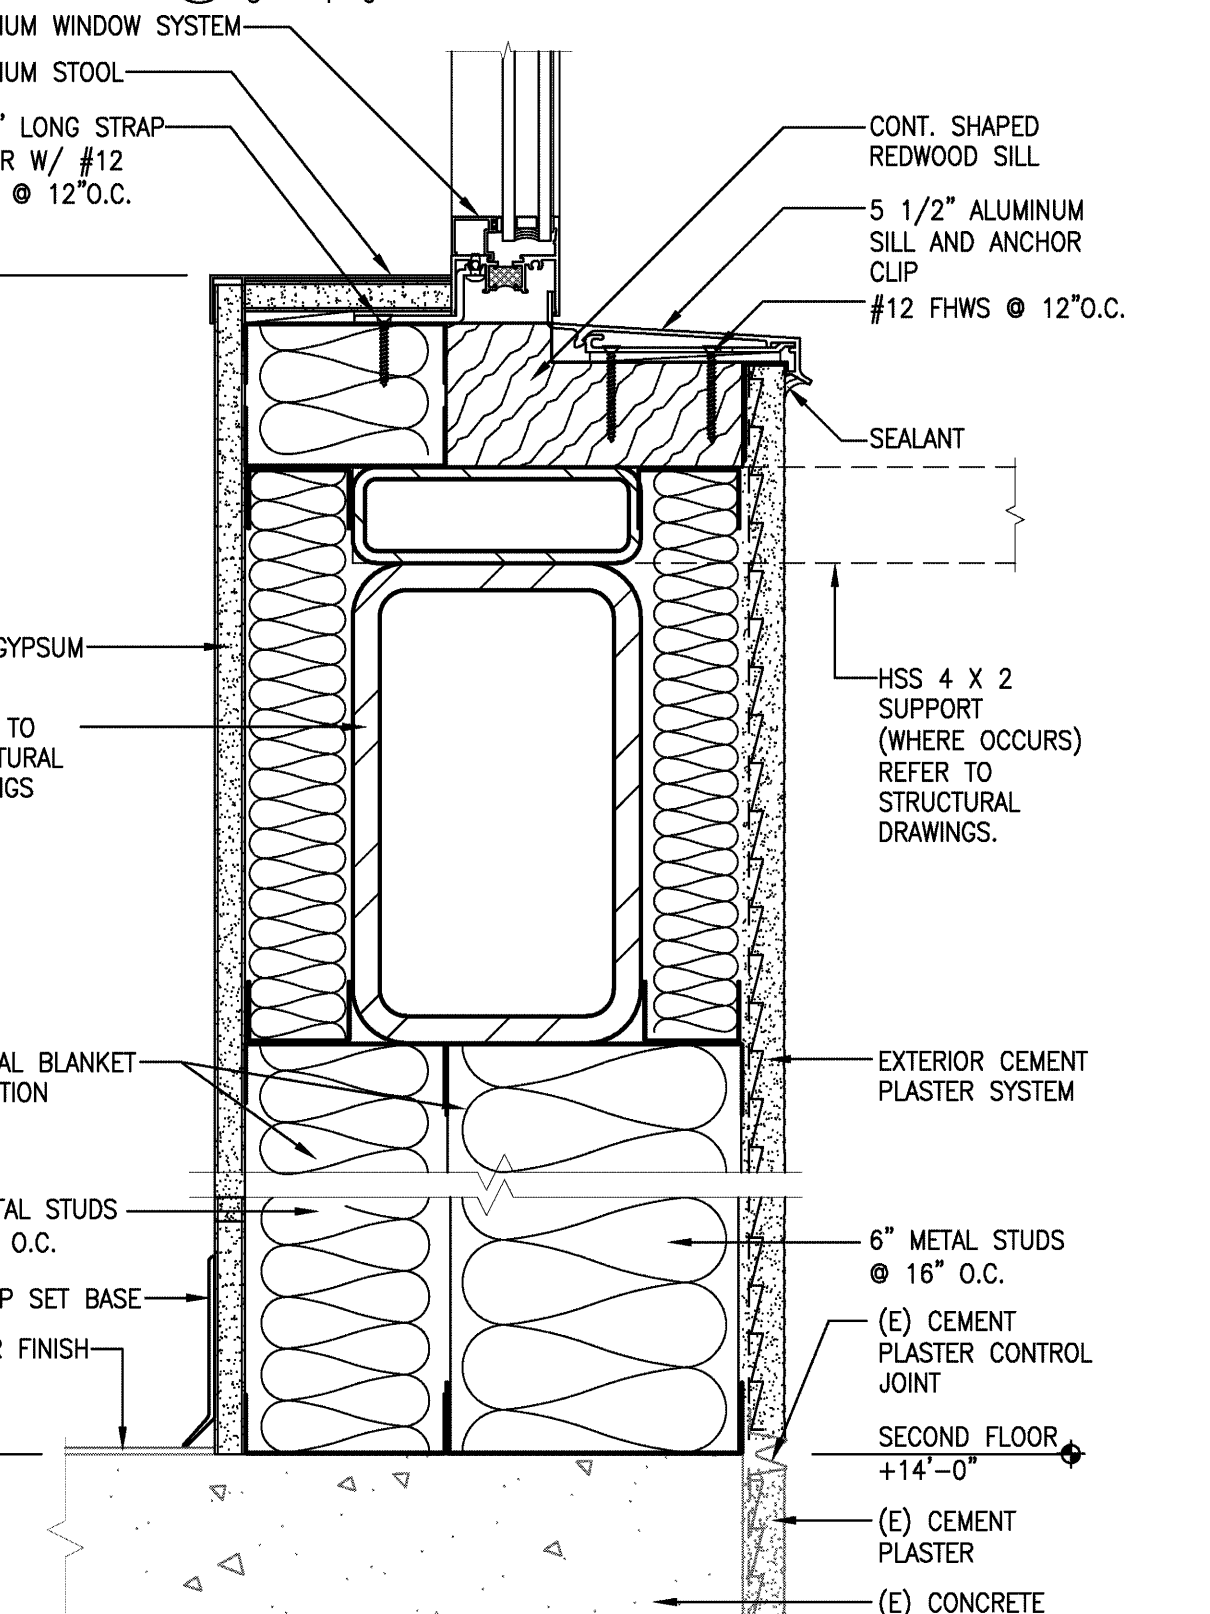


16 SILL AT ALUMINUM WINDOWS
3" = 1'-0"

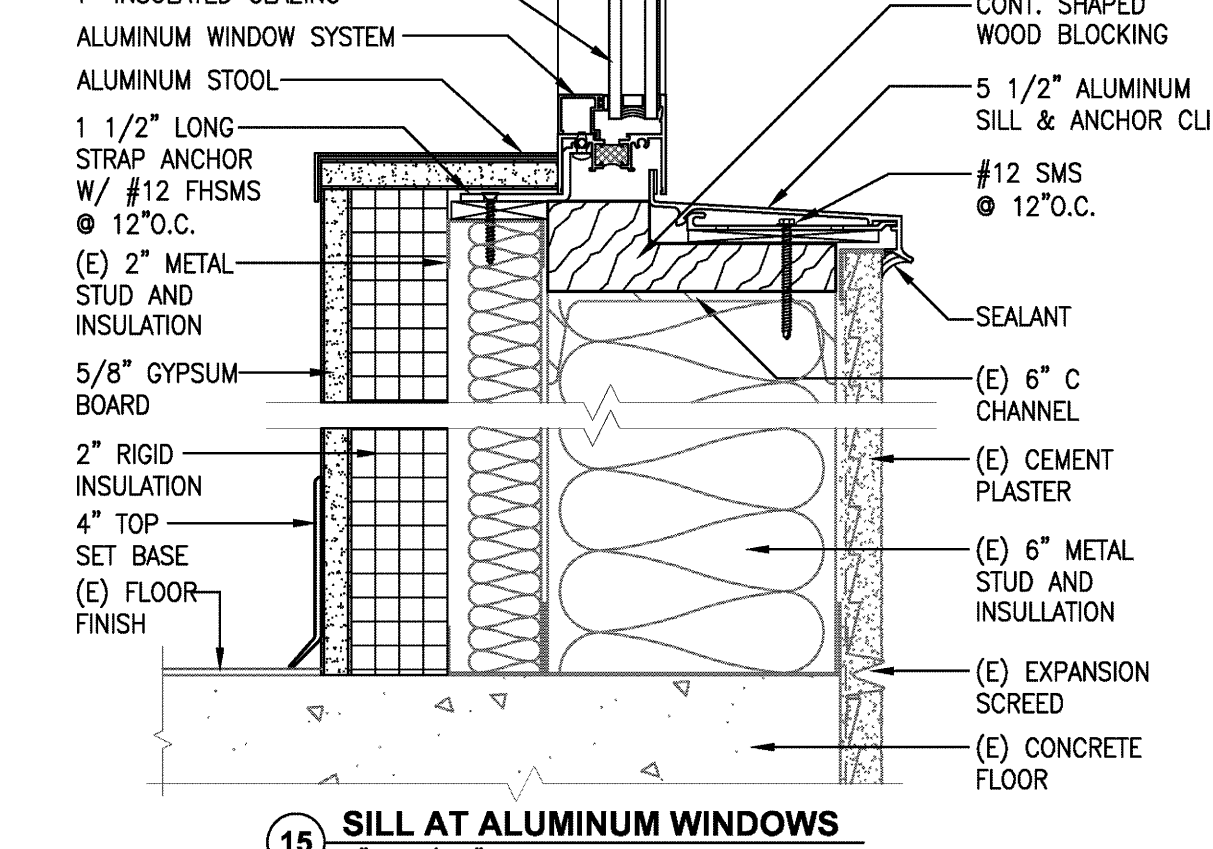


15 SILL AT ALUMINUM WINDOWS
3" = 1'-0"

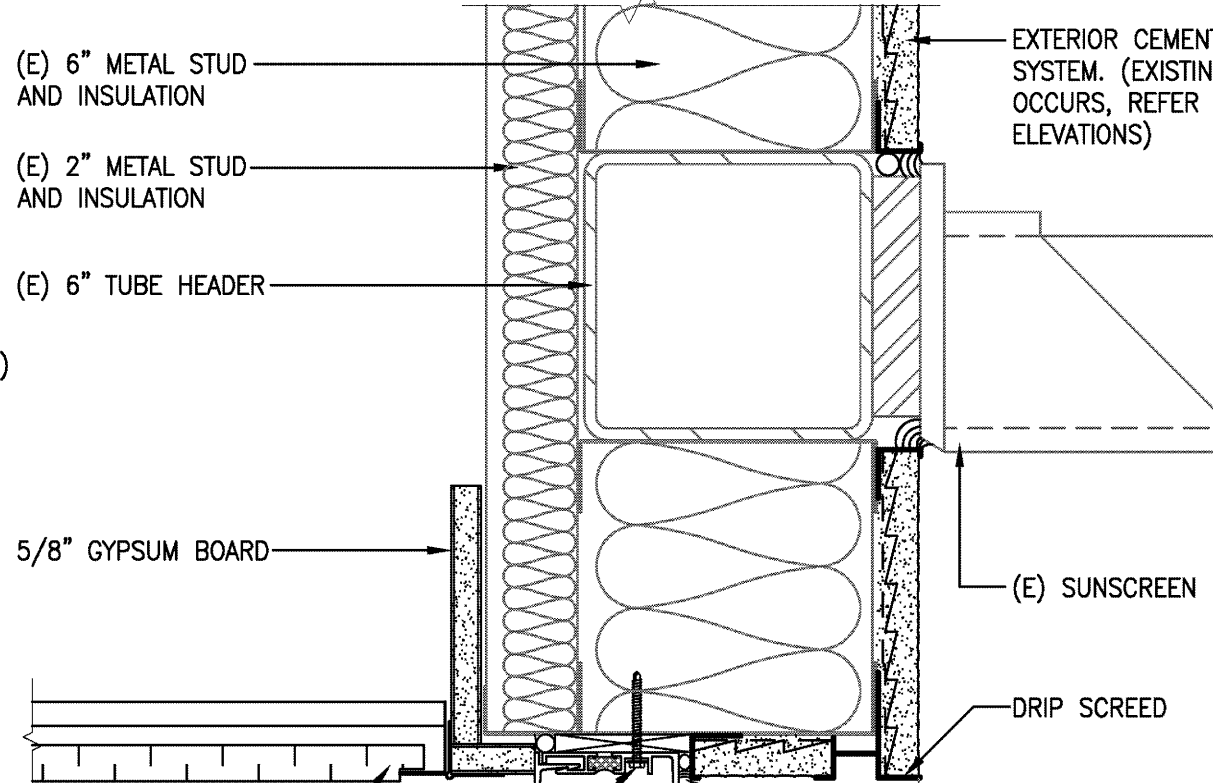


14 HEAD AT ALUMINUM WINDOWS
3" = 1'-0"

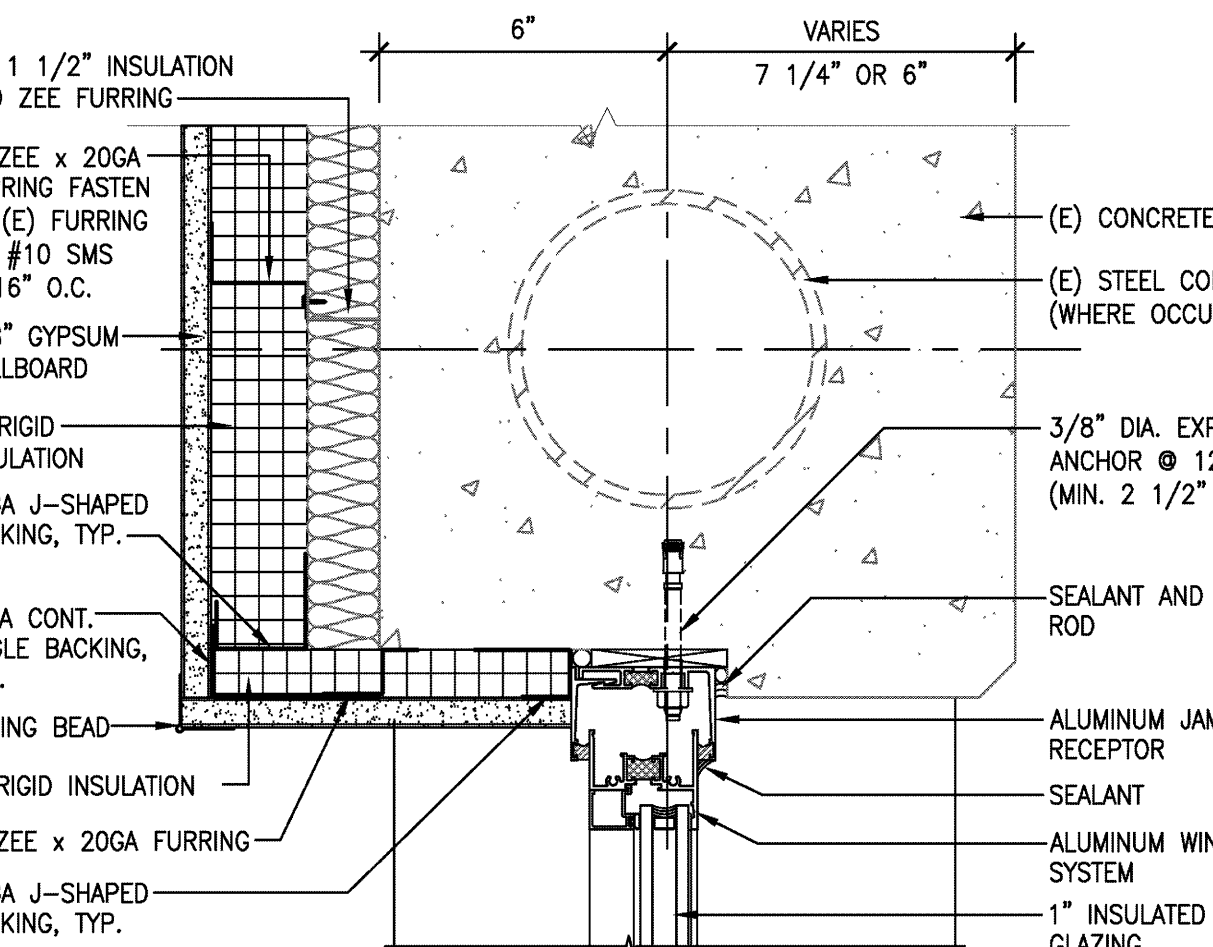


13 JAMB AT ALUMINUM WINDOWS
3" = 1'-0"

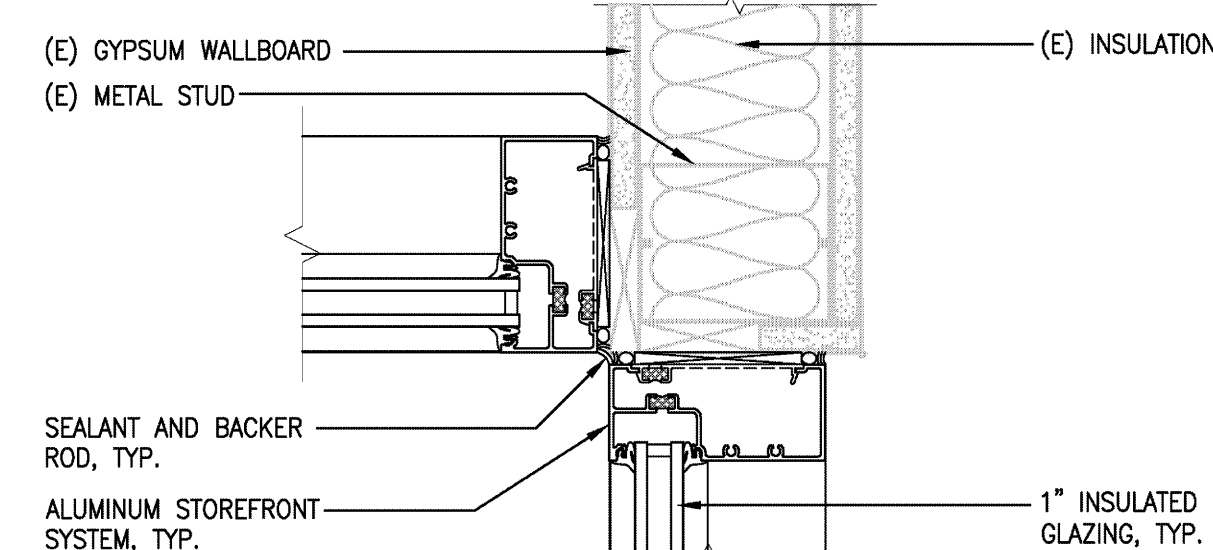


12 JAMB AT ALUMINUM STOREFRONT
3" = 1'-0"

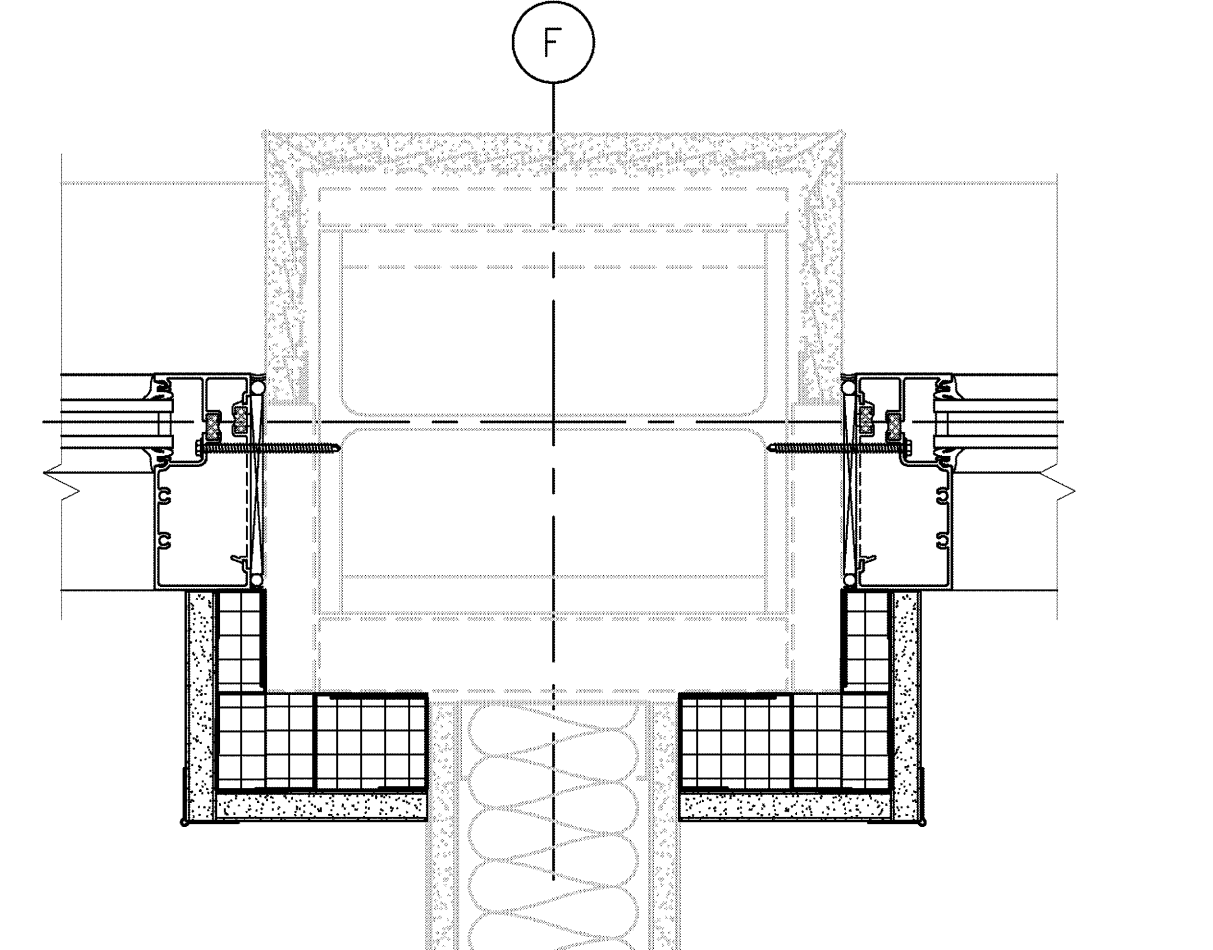


11 COLUMN AT ALUMINUM STOREFRONT
3" = 1'-0"

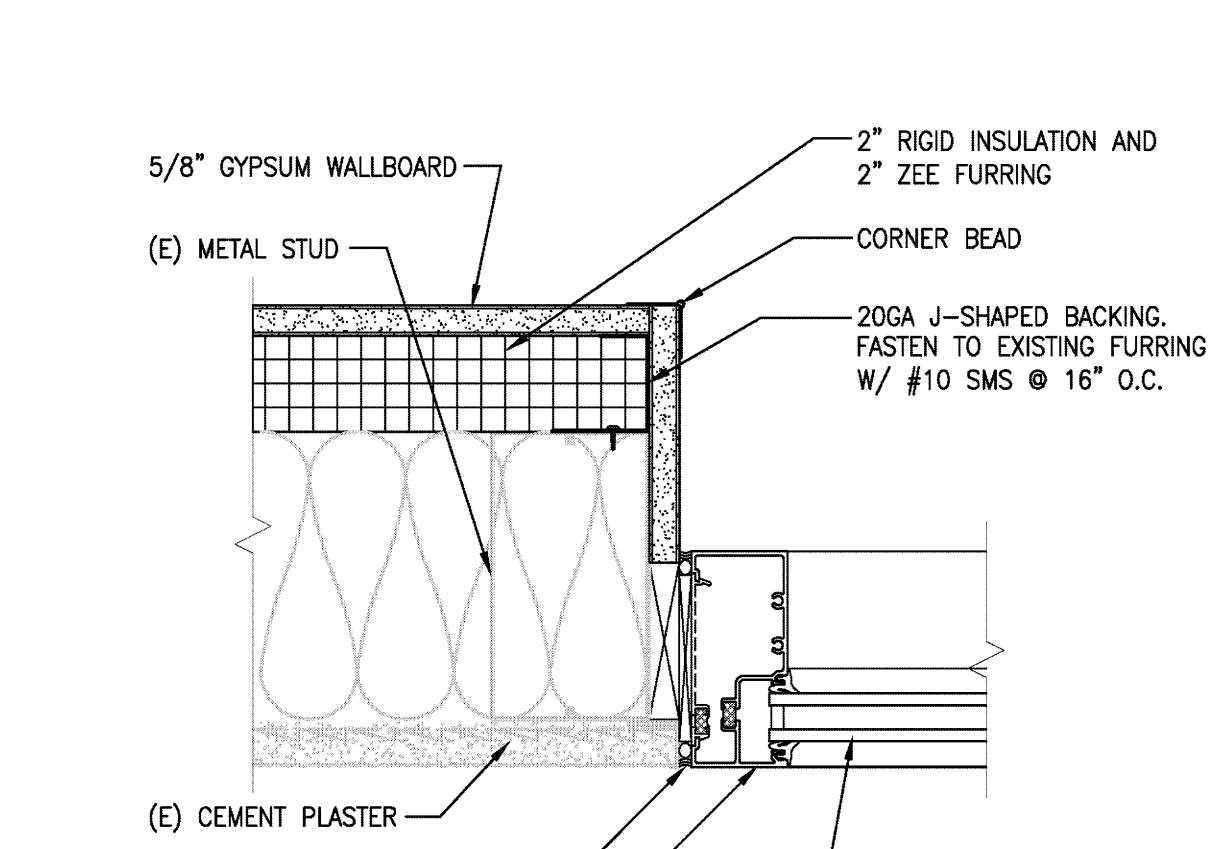


10 JAMB AT ALUMINUM STOREFRONT
3" = 1'-0"

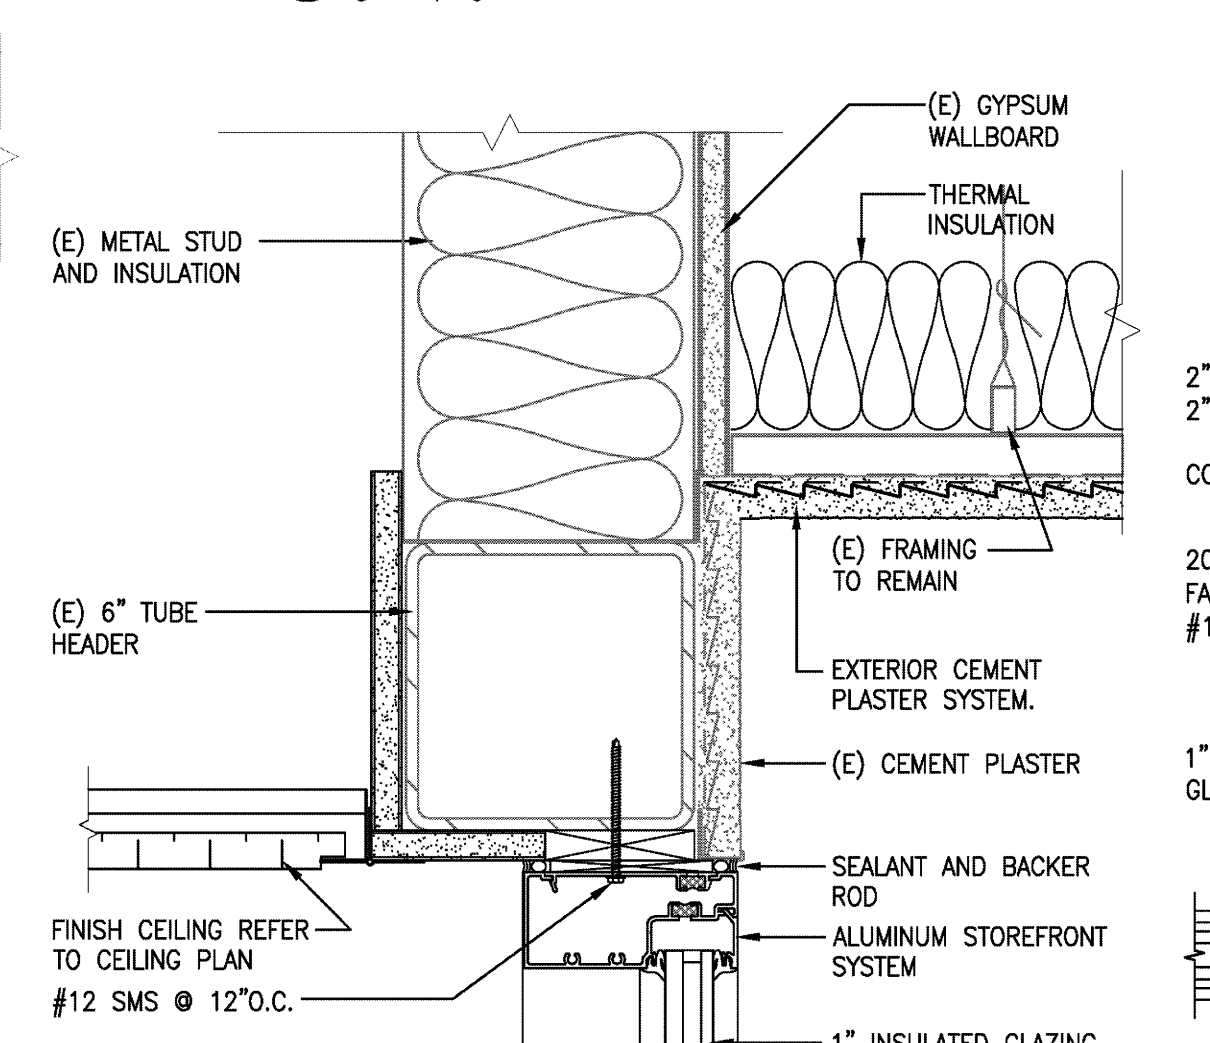


9 HEAD AT ALUMINUM STOREFRONT
3" = 1'-0"

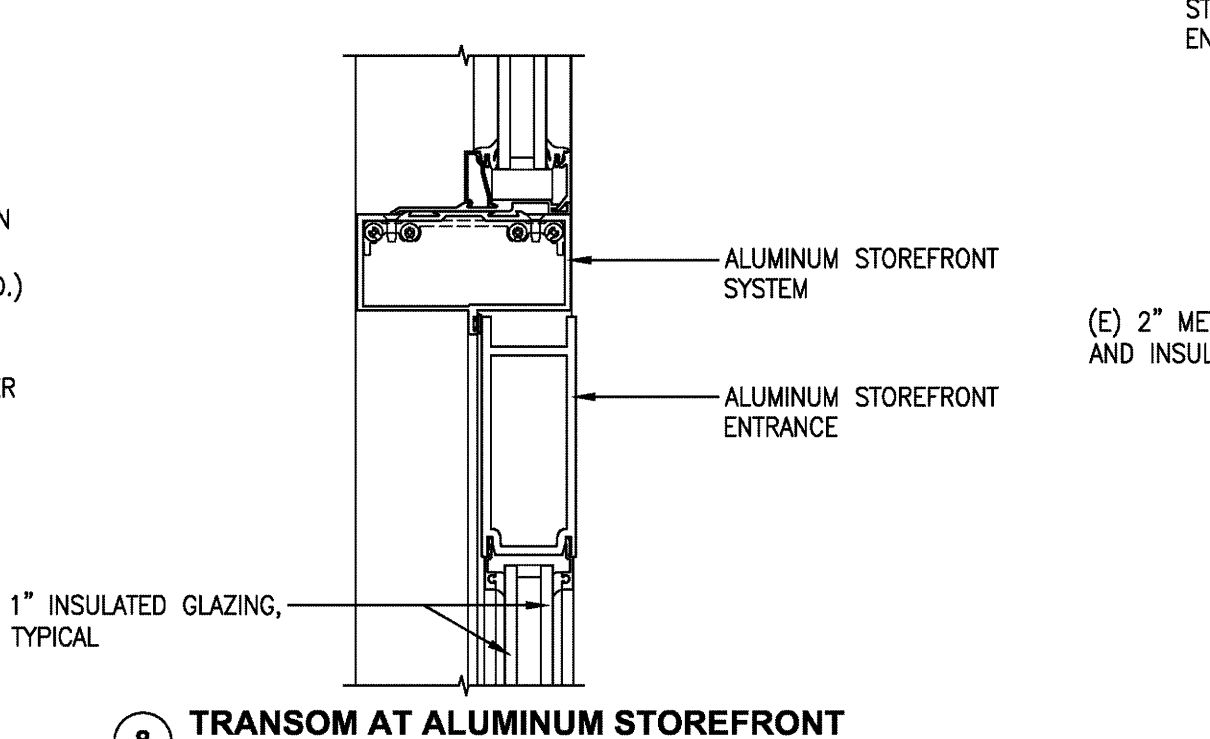


8 TRANSOM AT ALUMINUM STOREFRONT
3" = 1'-0"

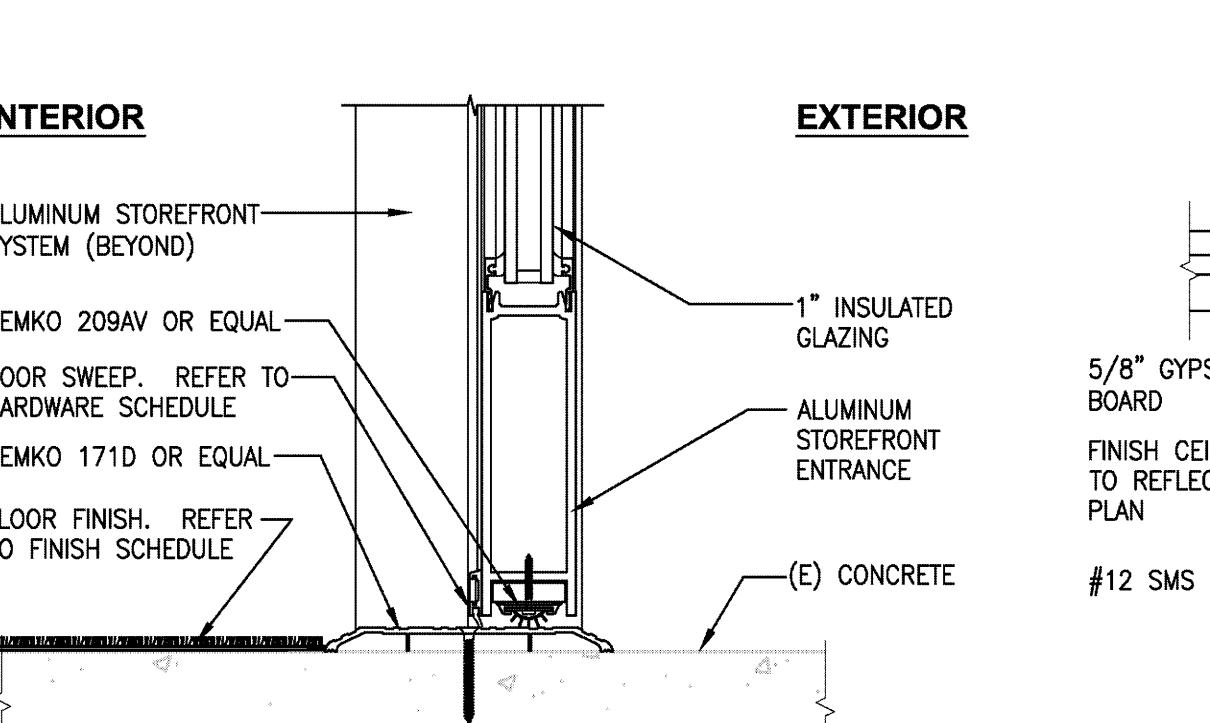


7 SILL AT ALUMINUM STOREFRONT
3" = 1'-0"

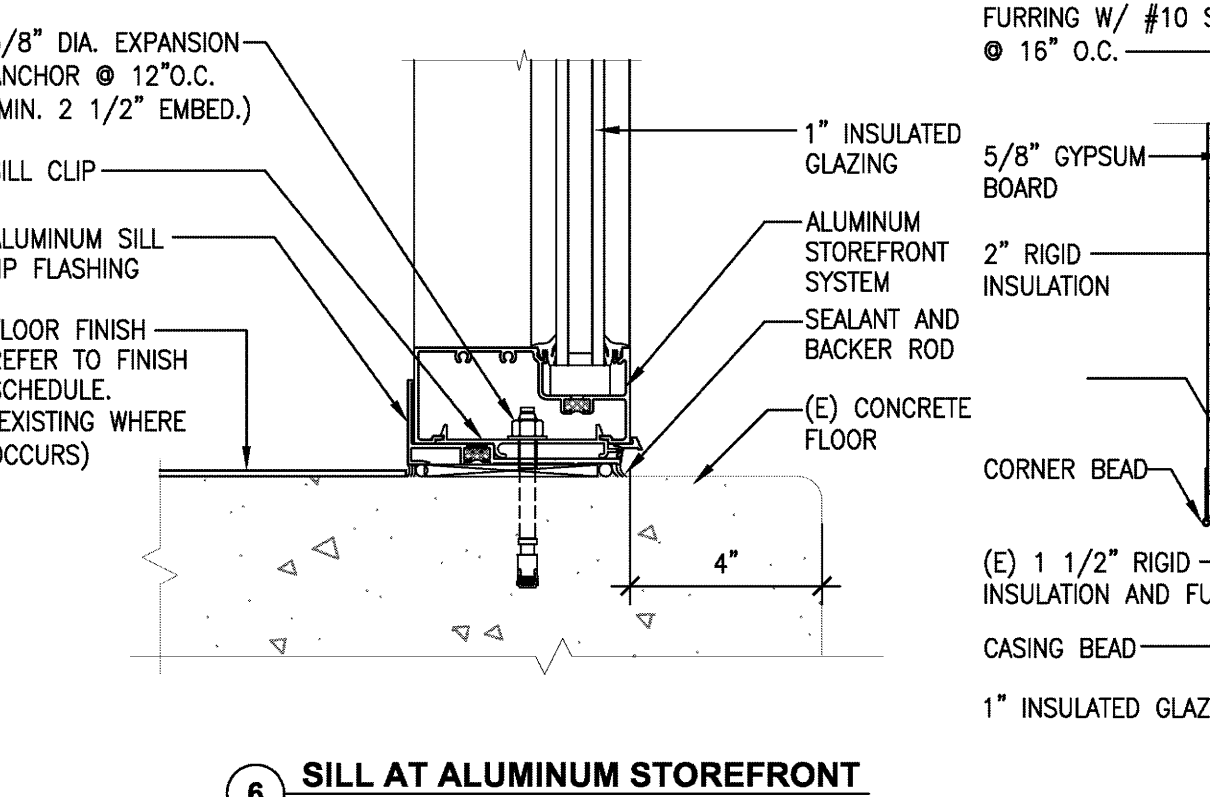


6 SILL AT ALUMINUM STOREFRONT
3" = 1'-0"

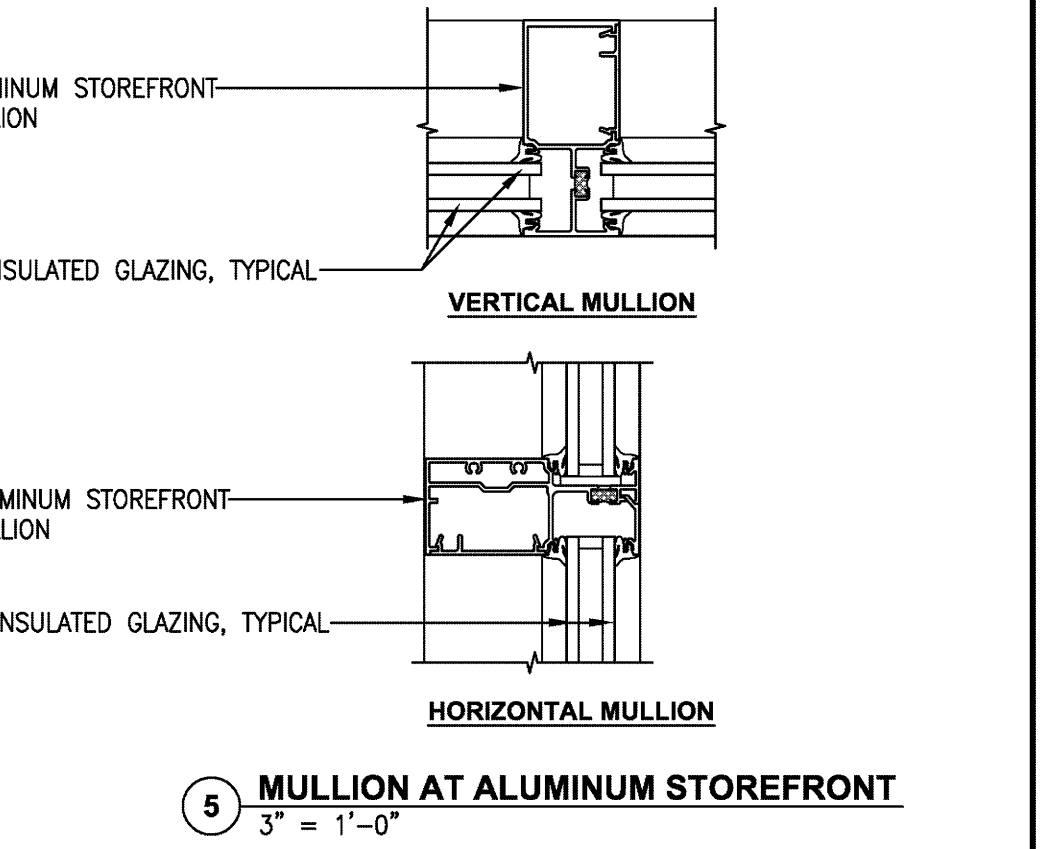


5 MULLION AT ALUMINUM STOREFRONT
3" = 1'-0"

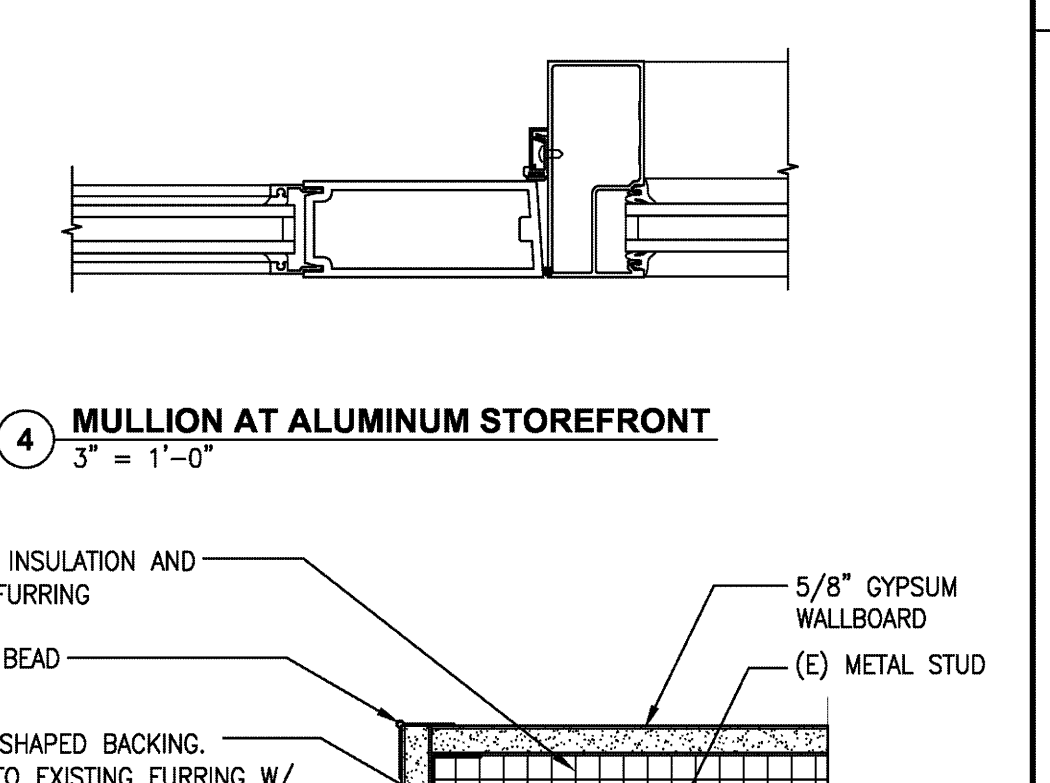


4 MULLION AT ALUMINUM STOREFRONT
3" = 1'-0"

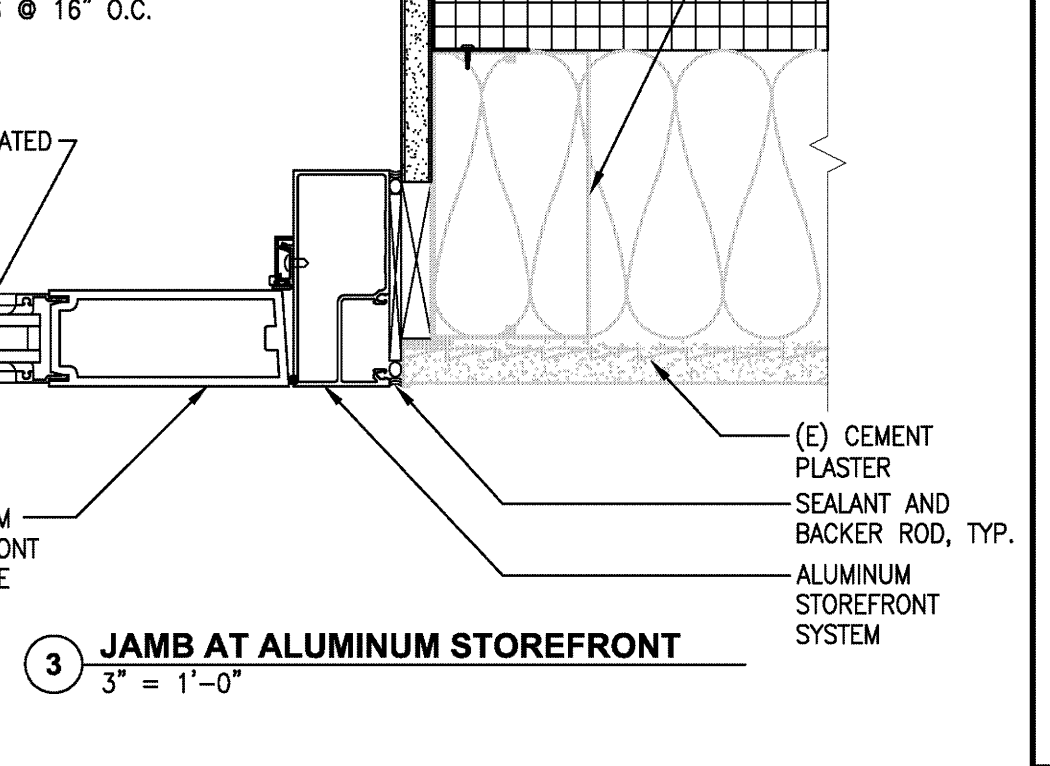

3 JAMB AT ALUMINUM STOREFRONT
3" = 1'-0"

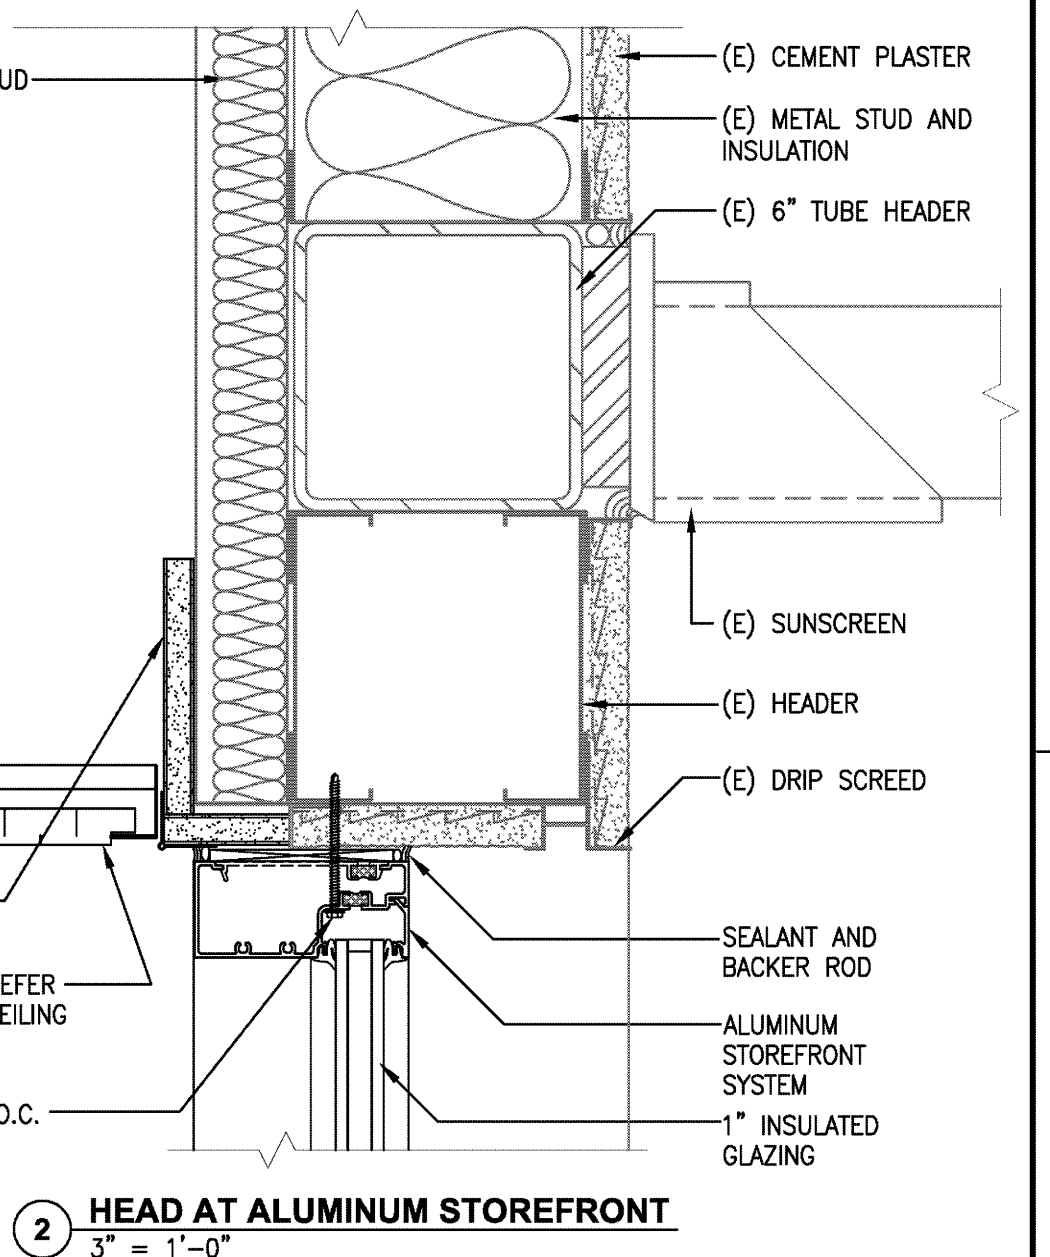

2 HEAD AT ALUMINUM STOREFRONT
3" = 1'-0"

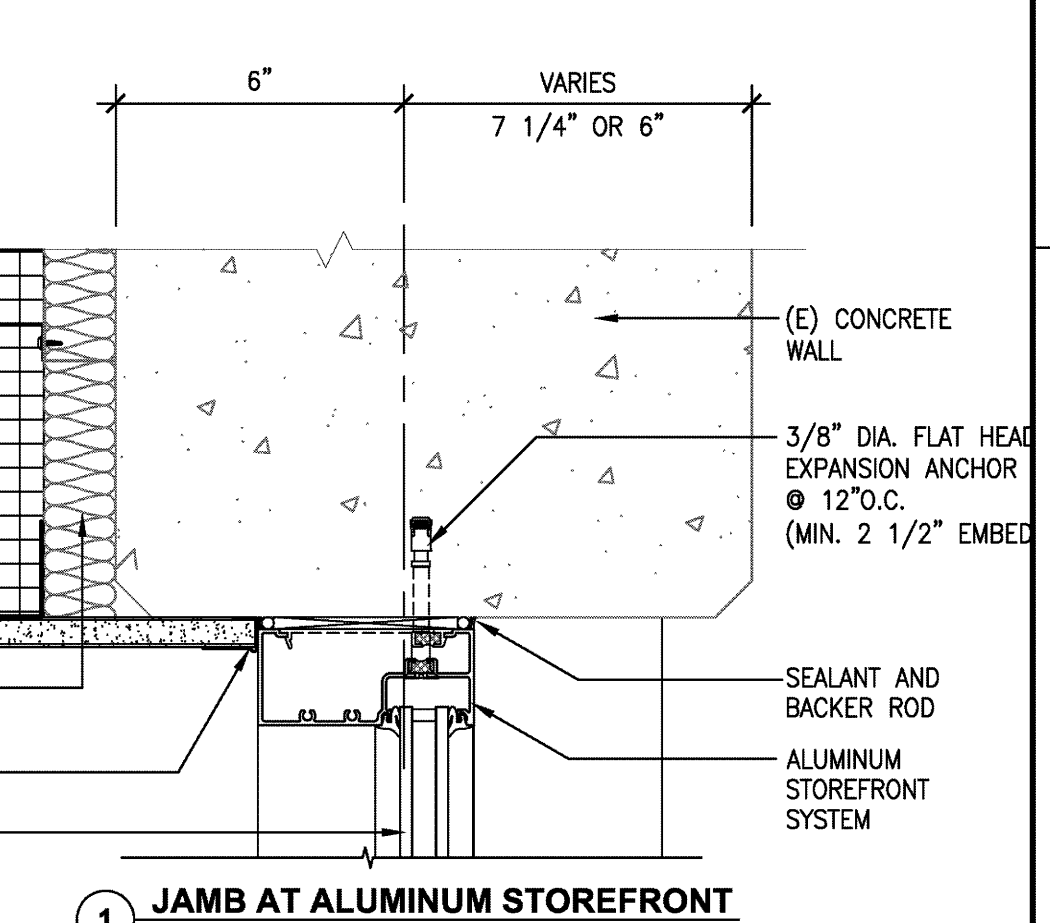

1 JAMB AT ALUMINUM STOREFRONT
3" = 1'-0"

CONSULTANTS:

ARCHITECT/ENGINEERS:

HMC Architects

1827 E. Fir Avenue, Studio 103 / Fresno, CA 93720
T 559 322 2444 / www.hmcarchitects.com

Drawing Title
ALUMINUM WINDOW DETAILS

Approved Project Director

Project Title
BUILDING 24
SEISMIC CORRECTION
AND ADDITION

Location
VAMC FRESNO, CA

Date
October 14, 2011

Checked
BB

Drawn
CLO

Project Number
570-215
Building Number
24

Drawing Number

AS910
Dwg. 95 of 180

Office of
Construction
and Facilities
Management

Department of
Veterans Affairs

