
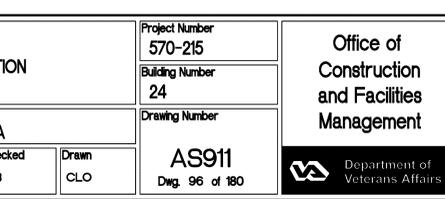
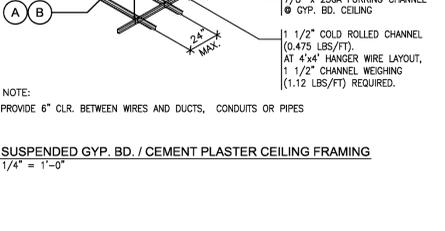
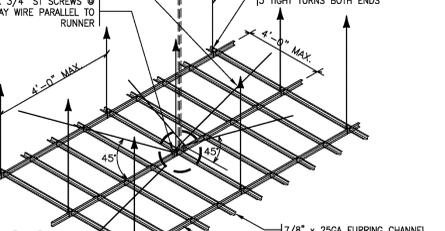
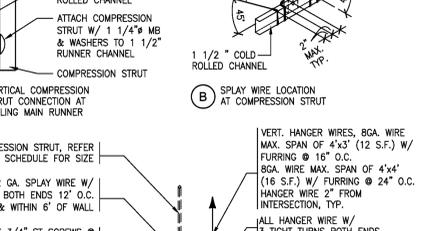
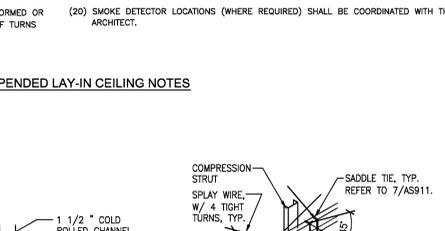
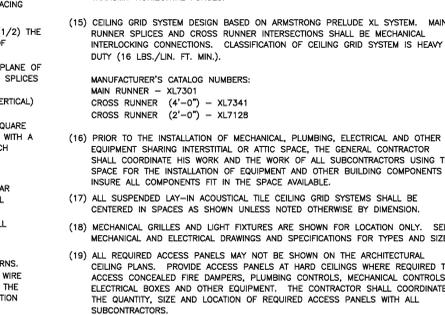
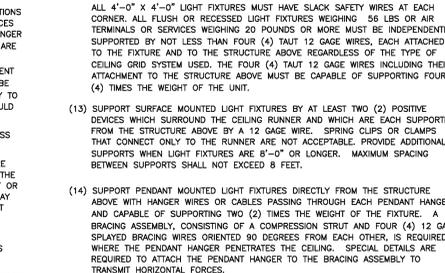
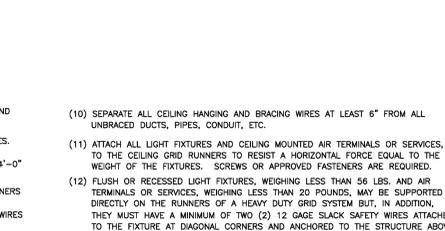
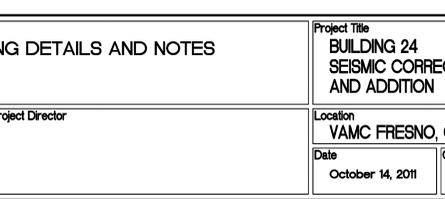
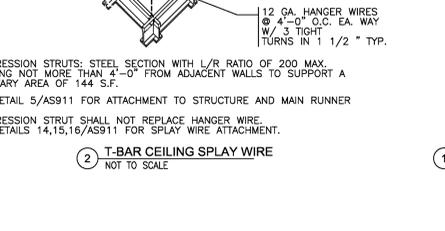
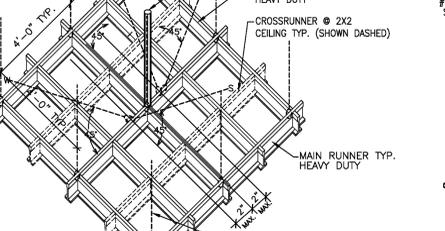
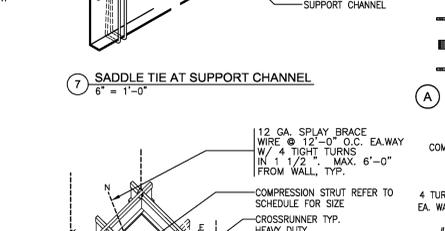
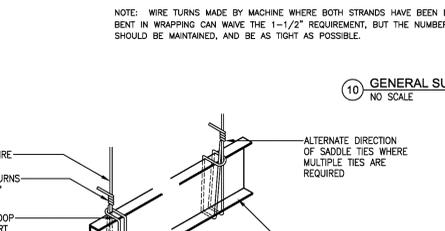
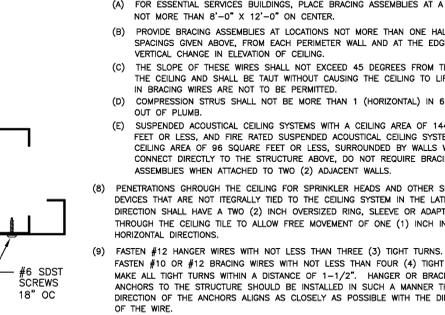
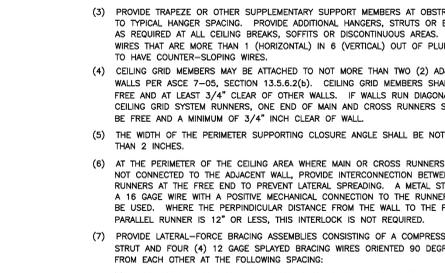
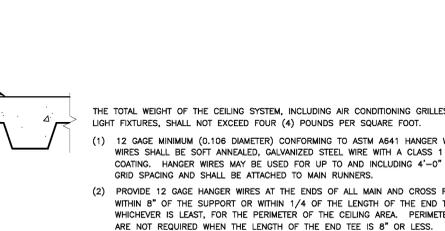
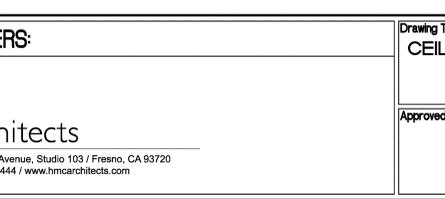
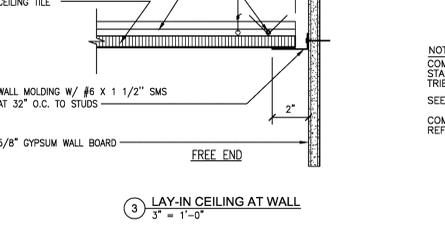
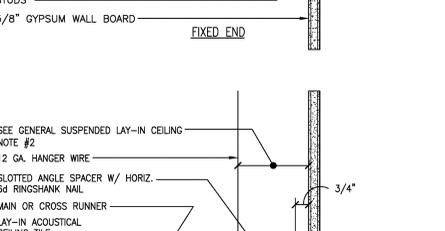
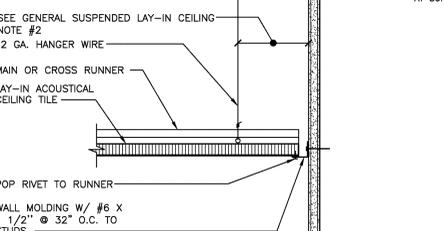
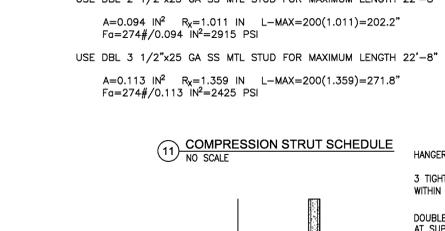
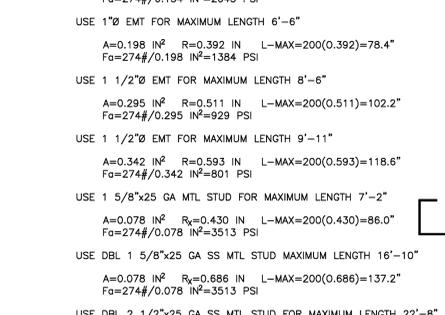
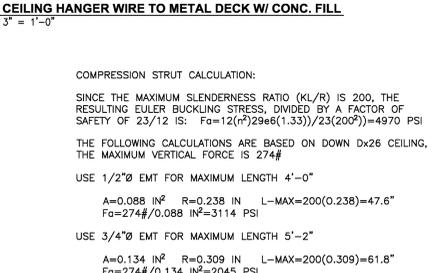
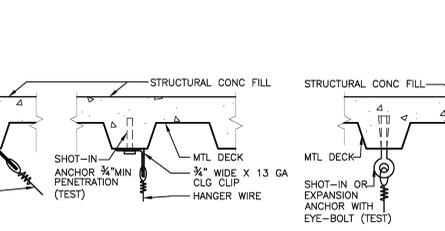
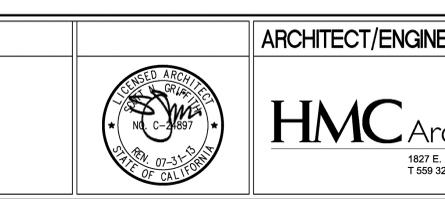
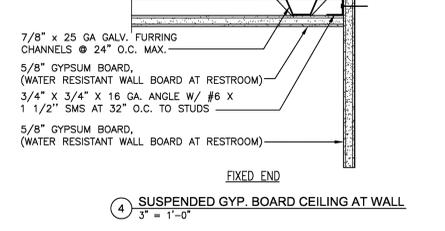
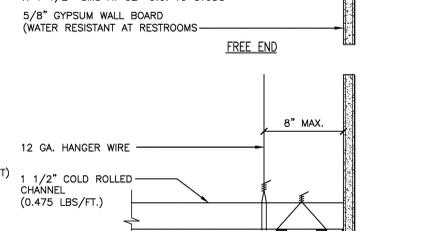
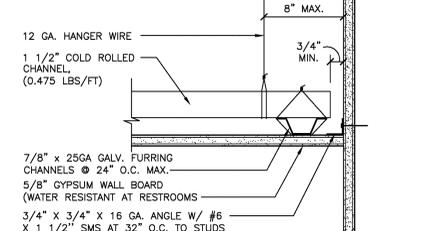
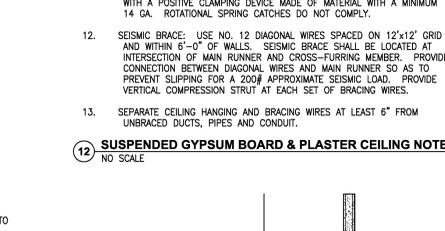
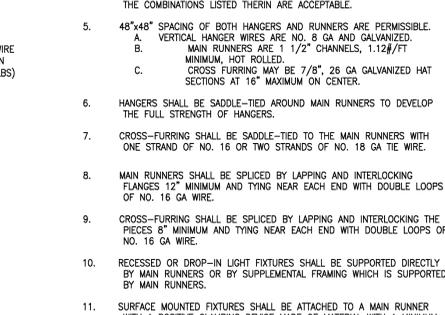
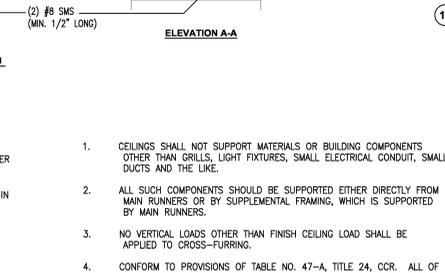
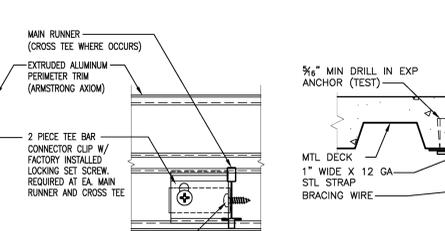
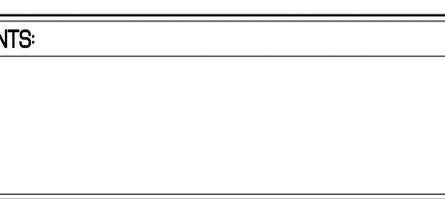
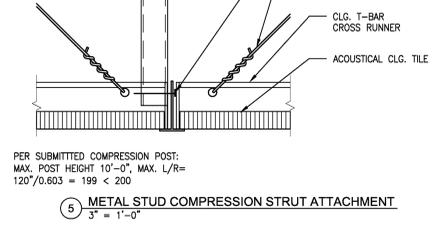
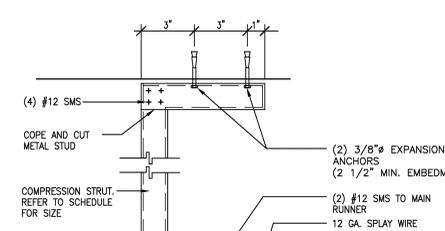
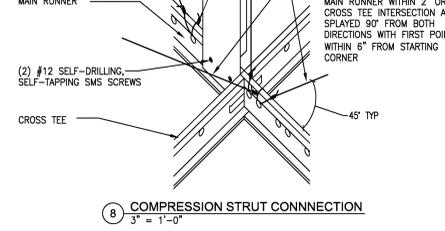
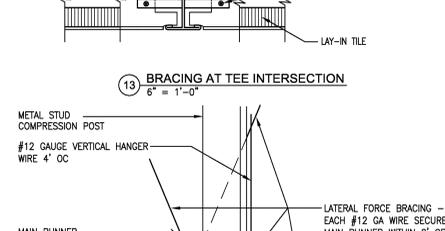
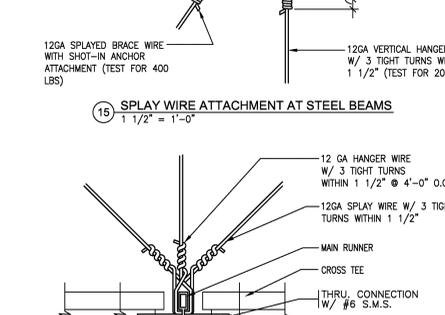
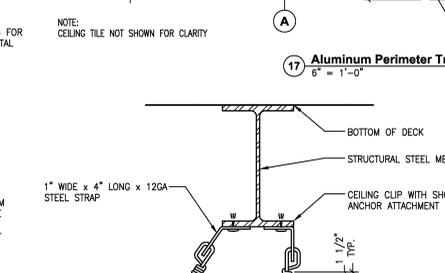
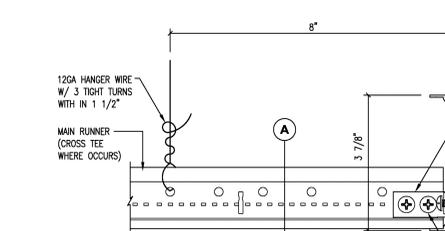
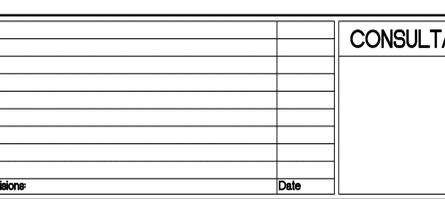
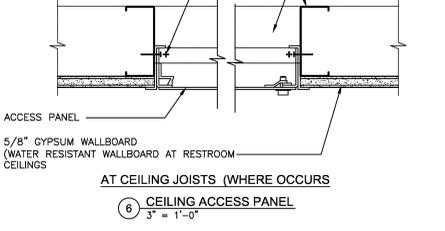
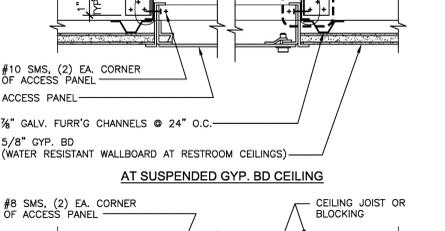
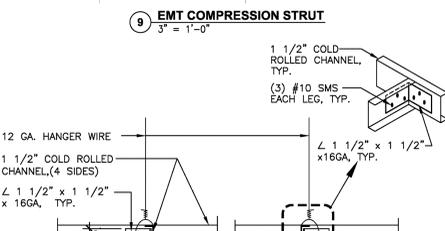
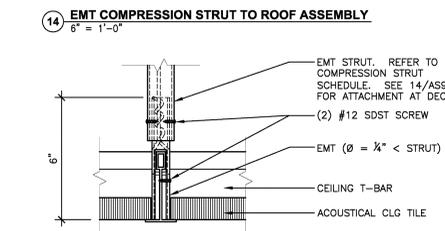
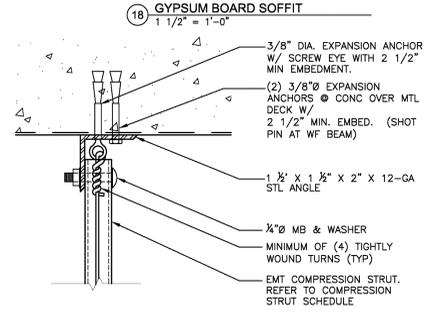
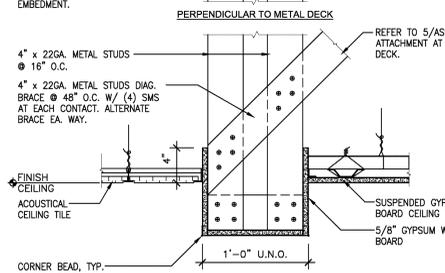


three inches = one foot
one and one half inches = one foot
one inch = one foot
three quarters inch = one foot
one half inch = one foot
one quarter inch = one foot
one eighth inch = one foot

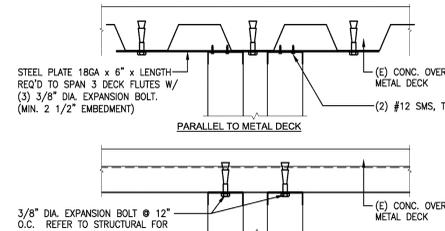

| | | | | | | | | | | | |
|--|--|--|--|---|--|--|--|---|--|--|--|
| CONSULTANTS: _____ _____ _____ | | ARCHITECT/ENGINEERS:  HMC Architects 1827 E. Fir Avenue, Studio 103 / Fresno, CA 93720 T 559 322 2444 / www.hmcarchitects.com | | Drawing Title CEILING DETAILS AND NOTES Approved Project Director _____ | | Project Title BUILDING 24 SEISMIC CORRECTION AND ADDITION Location VAMC FRESNO, CA Date October 14, 2011 Checked BB Drawn CLO | | Project Number 570-215 Building Number 24 Drawing Number AS911 Dwg. 96 of 180 | | Office of Construction and Facilities Management  | |
|--|--|--|--|---|--|--|--|---|--|--|--|