


NOTE:  
SIGN SURFACES ARE HIGH PRESSURE LAMINATE ON NATURAL FIBER REINFORCED COMPOSITE OF LIGNO CELLULOSIC WOOD FIBER WITH AN ORGANIC RESIN BINDER CORE MATERIAL UNLESS OTHERWISE SPECIFIED. SELECTED LAMINATE IS TO BE ACCORDING TO SPECIFICATION.

TEXT SHOWN IS FOR REFERENCE ONLY. FONT, SIZE, JUSTIFICATION AND COLOR ARE TO BE ACCORDING TO SPEC. AND MESSAGE SCHEDULE.

BRAILLE TO BE PER ADA

**SIGN TYPE RD3**

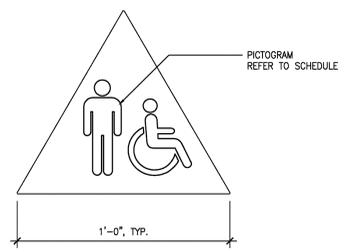


NOTE:  
SIGN SURFACES ARE HIGH PRESSURE LAMINATE ON NATURAL FIBER REINFORCED COMPOSITE OF LIGNO CELLULOSIC WOOD FIBER WITH AN ORGANIC RESIN BINDER CORE MATERIAL UNLESS OTHERWISE SPECIFIED. SELECTED LAMINATE IS TO BE ACCORDING TO SPECIFICATION.

TEXT SHOWN IS FOR REFERENCE ONLY. FONT, SIZE, JUSTIFICATION AND COLOR ARE TO BE ACCORDING TO SPEC. AND MESSAGE SCHEDULE.

BRAILLE TO BE PER ADA

**SIGN TYPE RD.2, RD.2X**

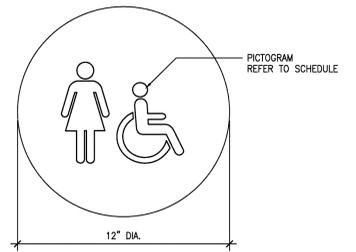


NOTE:  
SIGN SURFACES ARE HIGH PRESSURE LAMINATE ON NATURAL FIBER REINFORCED COMPOSITE OF LIGNO CELLULOSIC WOOD FIBER WITH AN ORGANIC RESIN BINDER CORE MATERIAL UNLESS OTHERWISE SPECIFIED. SELECTED LAMINATE IS TO BE ACCORDING TO SPECIFICATION.

TEXT SHOWN IS FOR REFERENCE ONLY. FONT, SIZE, JUSTIFICATION AND COLOR ARE TO BE ACCORDING TO SPEC. AND MESSAGE SCHEDULE.

BRAILLE TO BE PER ADA

**SIGN TYPE RD, RD.X**

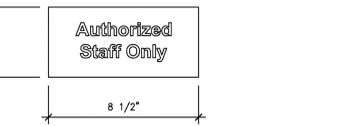


NOTE:  
SIGN SURFACES ARE HIGH PRESSURE LAMINATE ON NATURAL FIBER REINFORCED COMPOSITE OF LIGNO CELLULOSIC WOOD FIBER WITH AN ORGANIC RESIN BINDER CORE MATERIAL UNLESS OTHERWISE SPECIFIED. SELECTED LAMINATE IS TO BE ACCORDING TO SPECIFICATION.

TEXT SHOWN IS FOR REFERENCE ONLY. FONT, SIZE, JUSTIFICATION AND COLOR ARE TO BE ACCORDING TO SPEC. AND MESSAGE SCHEDULE.

BRAILLE TO BE PER ADA

**SIGN TYPE N.2**

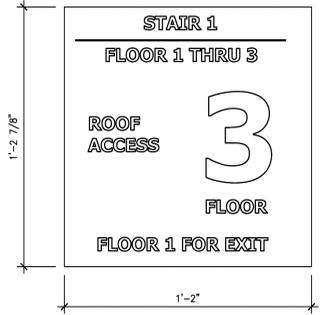


NOTE:  
SIGN SURFACES ARE HIGH PRESSURE LAMINATE ON NATURAL FIBER REINFORCED COMPOSITE OF LIGNO CELLULOSIC WOOD FIBER WITH AN ORGANIC RESIN BINDER CORE MATERIAL UNLESS OTHERWISE SPECIFIED. SELECTED LAMINATE IS TO BE ACCORDING TO SPECIFICATION.

TEXT SHOWN IS FOR REFERENCE ONLY. FONT, SIZE, JUSTIFICATION AND COLOR ARE TO BE ACCORDING TO SPEC. AND MESSAGE SCHEDULE.

BRAILLE TO BE PER ADA

**SIGN TYPE N**

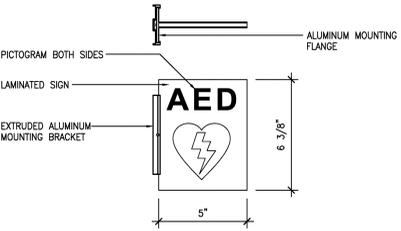


NOTE:  
SIGN SURFACES ARE HIGH PRESSURE LAMINATE ON NATURAL FIBER REINFORCED COMPOSITE OF LIGNO CELLULOSIC WOOD FIBER WITH AN ORGANIC RESIN BINDER CORE MATERIAL UNLESS OTHERWISE SPECIFIED. SELECTED LAMINATE IS TO BE ACCORDING TO SPECIFICATION.

TEXT SHOWN IS FOR REFERENCE ONLY. FONT, SIZE, JUSTIFICATION AND COLOR ARE TO BE ACCORDING TO SPEC. AND MESSAGE SCHEDULE.

BRAILLE TO BE PER ADA

**SIGN TYPE M.3**  
3" x 1'-0"

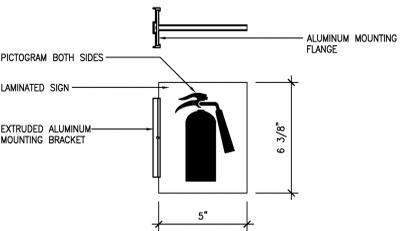


NOTE:  
SIGN SURFACES ARE HIGH PRESSURE LAMINATE ON NATURAL FIBER REINFORCED COMPOSITE OF LIGNO CELLULOSIC WOOD FIBER WITH AN ORGANIC RESIN BINDER CORE MATERIAL UNLESS OTHERWISE SPECIFIED. SELECTED LAMINATE IS TO BE ACCORDING TO SPECIFICATION.

TEXT SHOWN IS FOR REFERENCE ONLY. FONT, SIZE, JUSTIFICATION AND COLOR ARE TO BE ACCORDING TO SPEC. AND MESSAGE SCHEDULE.

BRAILLE TO BE PER ADA

**SIGN TYPE M.2**

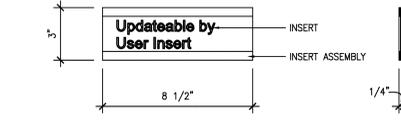


NOTE:  
SIGN SURFACES ARE HIGH PRESSURE LAMINATE ON NATURAL FIBER REINFORCED COMPOSITE OF LIGNO CELLULOSIC WOOD FIBER WITH AN ORGANIC RESIN BINDER CORE MATERIAL UNLESS OTHERWISE SPECIFIED. SELECTED LAMINATE IS TO BE ACCORDING TO SPECIFICATION.

TEXT SHOWN IS FOR REFERENCE ONLY. FONT, SIZE, JUSTIFICATION AND COLOR ARE TO BE ACCORDING TO SPEC. AND MESSAGE SCHEDULE.

BRAILLE TO BE PER ADA

**SIGN TYPE L**

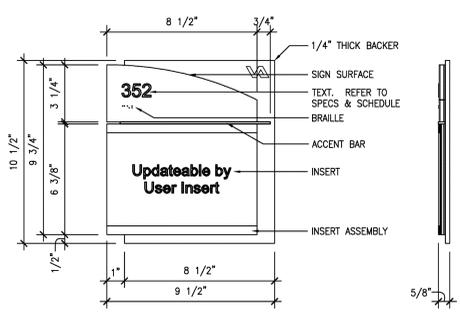


NOTE:  
SIGN SURFACES ARE HIGH PRESSURE LAMINATE ON NATURAL FIBER REINFORCED COMPOSITE OF LIGNO CELLULOSIC WOOD FIBER WITH AN ORGANIC RESIN BINDER CORE MATERIAL UNLESS OTHERWISE SPECIFIED. SELECTED LAMINATE IS TO BE ACCORDING TO SPECIFICATION.

TEXT SHOWN IS FOR REFERENCE ONLY. FONT, SIZE, JUSTIFICATION AND COLOR ARE TO BE ACCORDING TO SPEC. AND MESSAGE SCHEDULE.

BRAILLE TO BE PER ADA

**SIGN TYPE I**

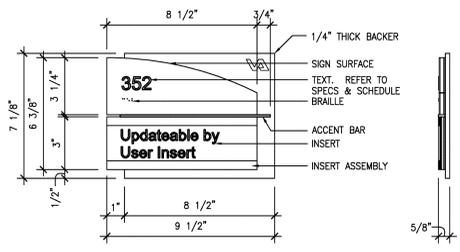


NOTE:  
SIGN SURFACES ARE HIGH PRESSURE LAMINATE ON NATURAL FIBER REINFORCED COMPOSITE OF LIGNO CELLULOSIC WOOD FIBER WITH AN ORGANIC RESIN BINDER CORE MATERIAL UNLESS OTHERWISE SPECIFIED. SELECTED LAMINATE IS TO BE ACCORDING TO SPECIFICATION.

TEXT SHOWN IS FOR REFERENCE ONLY. FONT, SIZE, JUSTIFICATION AND COLOR ARE TO BE ACCORDING TO SPEC. AND MESSAGE SCHEDULE.

BRAILLE TO BE PER ADA

**SIGN TYPE H**

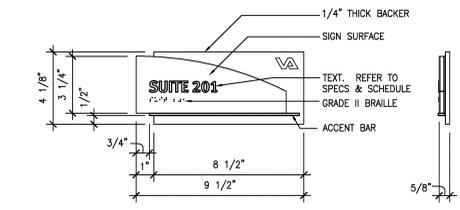


NOTE:  
SIGN SURFACES ARE HIGH PRESSURE LAMINATE ON NATURAL FIBER REINFORCED COMPOSITE OF LIGNO CELLULOSIC WOOD FIBER WITH AN ORGANIC RESIN BINDER CORE MATERIAL UNLESS OTHERWISE SPECIFIED. SELECTED LAMINATE IS TO BE ACCORDING TO SPECIFICATION.

TEXT SHOWN IS FOR REFERENCE ONLY. FONT, SIZE, JUSTIFICATION AND COLOR ARE TO BE ACCORDING TO SPEC. AND MESSAGE SCHEDULE.

BRAILLE TO BE PER ADA

**SIGN TYPE E.6**

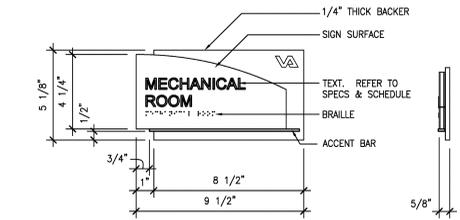


NOTE:  
SIGN SURFACES ARE HIGH PRESSURE LAMINATE ON NATURAL FIBER REINFORCED COMPOSITE OF LIGNO CELLULOSIC WOOD FIBER WITH AN ORGANIC RESIN BINDER CORE MATERIAL UNLESS OTHERWISE SPECIFIED. SELECTED LAMINATE IS TO BE ACCORDING TO SPECIFICATION.

TEXT SHOWN IS FOR REFERENCE ONLY. FONT, SIZE, JUSTIFICATION AND COLOR ARE TO BE ACCORDING TO SPEC. AND MESSAGE SCHEDULE.

BRAILLE TO BE PER ADA

**SIGN TYPE E.5**

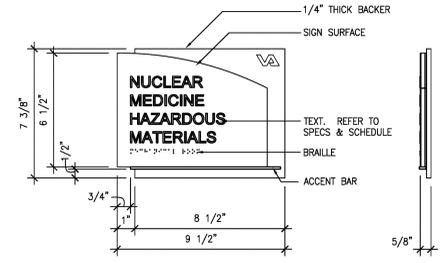


NOTE:  
SIGN SURFACES ARE HIGH PRESSURE LAMINATE ON NATURAL FIBER REINFORCED COMPOSITE OF LIGNO CELLULOSIC WOOD FIBER WITH AN ORGANIC RESIN BINDER CORE MATERIAL UNLESS OTHERWISE SPECIFIED. SELECTED LAMINATE IS TO BE ACCORDING TO SPECIFICATION.

TEXT SHOWN IS FOR REFERENCE ONLY. FONT, SIZE, JUSTIFICATION AND COLOR ARE TO BE ACCORDING TO SPEC. AND MESSAGE SCHEDULE.

BRAILLE TO BE PER ADA

**SIGN TYPE E.4**

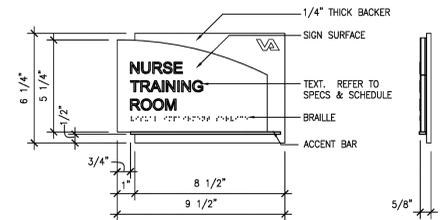


NOTE:  
SIGN SURFACES ARE HIGH PRESSURE LAMINATE ON NATURAL FIBER REINFORCED COMPOSITE OF LIGNO CELLULOSIC WOOD FIBER WITH AN ORGANIC RESIN BINDER CORE MATERIAL UNLESS OTHERWISE SPECIFIED. SELECTED LAMINATE IS TO BE ACCORDING TO SPECIFICATION.

TEXT SHOWN IS FOR REFERENCE ONLY. FONT, SIZE, JUSTIFICATION AND COLOR ARE TO BE ACCORDING TO SPEC. AND MESSAGE SCHEDULE.

BRAILLE TO BE PER ADA

**SIGN TYPE E.3**

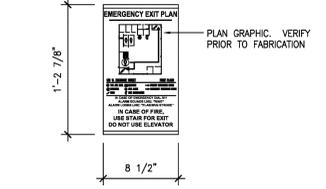


NOTE:  
SIGN SURFACES ARE HIGH PRESSURE LAMINATE ON NATURAL FIBER REINFORCED COMPOSITE OF LIGNO CELLULOSIC WOOD FIBER WITH AN ORGANIC RESIN BINDER CORE MATERIAL UNLESS OTHERWISE SPECIFIED. SELECTED LAMINATE IS TO BE ACCORDING TO SPECIFICATION.

TEXT SHOWN IS FOR REFERENCE ONLY. FONT, SIZE, JUSTIFICATION AND COLOR ARE TO BE ACCORDING TO SPEC. AND MESSAGE SCHEDULE.

BRAILLE TO BE PER ADA

**SIGN TYPE D.x**

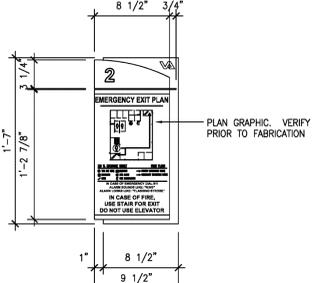


NOTE:  
SIGN SURFACES ARE HIGH PRESSURE LAMINATE ON NATURAL FIBER REINFORCED COMPOSITE OF LIGNO CELLULOSIC WOOD FIBER WITH AN ORGANIC RESIN BINDER CORE MATERIAL UNLESS OTHERWISE SPECIFIED. SELECTED LAMINATE IS TO BE ACCORDING TO SPECIFICATION.

TEXT SHOWN IS FOR REFERENCE ONLY. FONT, SIZE, JUSTIFICATION AND COLOR ARE TO BE ACCORDING TO SPEC. AND MESSAGE SCHEDULE.

BRAILLE TO BE PER ADA

**SIGN TYPE D**

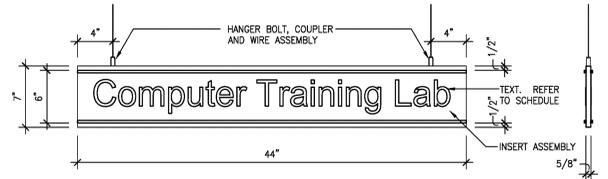


NOTE:  
SIGN SURFACES ARE HIGH PRESSURE LAMINATE ON NATURAL FIBER REINFORCED COMPOSITE OF LIGNO CELLULOSIC WOOD FIBER WITH AN ORGANIC RESIN BINDER CORE MATERIAL UNLESS OTHERWISE SPECIFIED. SELECTED LAMINATE IS TO BE ACCORDING TO SPECIFICATION.

TEXT SHOWN IS FOR REFERENCE ONLY. FONT, SIZE, JUSTIFICATION AND COLOR ARE TO BE ACCORDING TO SPEC. AND MESSAGE SCHEDULE.

BRAILLE TO BE PER ADA

**SIGN TYPE C.3-1W**

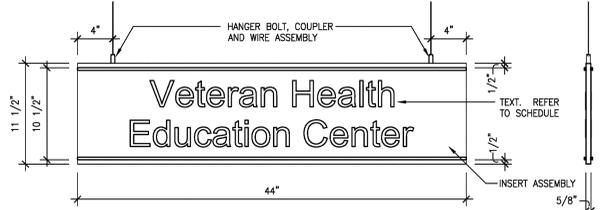

NOTE:  
SIGN SURFACES ARE HIGH PRESSURE LAMINATE ON NATURAL FIBER REINFORCED COMPOSITE OF LIGNO CELLULOSIC WOOD FIBER WITH AN ORGANIC RESIN BINDER CORE MATERIAL UNLESS OTHERWISE SPECIFIED. SELECTED LAMINATE IS TO BE ACCORDING TO SPECIFICATION.


TEXT SHOWN IS FOR REFERENCE ONLY. FONT, SIZE, JUSTIFICATION AND COLOR ARE TO BE ACCORDING TO SPEC. AND MESSAGE SCHEDULE.

BRAILLE TO BE PER ADA

**SIGN TYPE C.3-2S**

**CONSULTANTS:**

**ARCHITECT/ENGINEERS:**

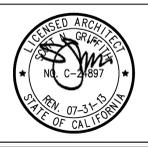

**HMC Architects**  
1827 E. Fir Avenue, Studio 103 / Fresno, CA 93720  
T 559 322 2444 / www.hmcarchitects.com

Drawing Title  
**SIGNAGE DETAILS**

Project Title  
**BUILDING 24 SEISMIC CORRECTION AND ADDITION**

Project Number  
**570-215**

Office of Construction and Facilities Management

Approved Project Director

Location  
**VAMC FRESNO, CA**

Building Number  
**24**

Date  
**October 14, 2011**

Checked  
**BB**

Drawn  
**CLO**

Drawing Number  
**AS916**

Department of Veterans Affairs

Dwg. 101 of 180