

three inches = one foot
one and one half inches = one foot
one inch = one foot
three quarters inch = one foot
one half inch = one foot
three eighths inch = one foot
one quarter inch = one foot
one eighth inch = one foot

- KEY NOTES
- 1


REMOVE (E) WALL MOUNT WATER CLOSET.
- 2

REMOVE (E) WATER CONNECTION TO WATER CLOSET FOR REROUTE TO OPPOSITE SIDE OF WATER CLOSET.
- 3

REMOVE (E) WALL MOUNT URINAL.
- 4

REMOVE (E) SINGLE HEIGHT ELECTRIC DRINKING FOUNTAIN.
- 5

REMOVE (E) WALL MOUNT LAVATORY.

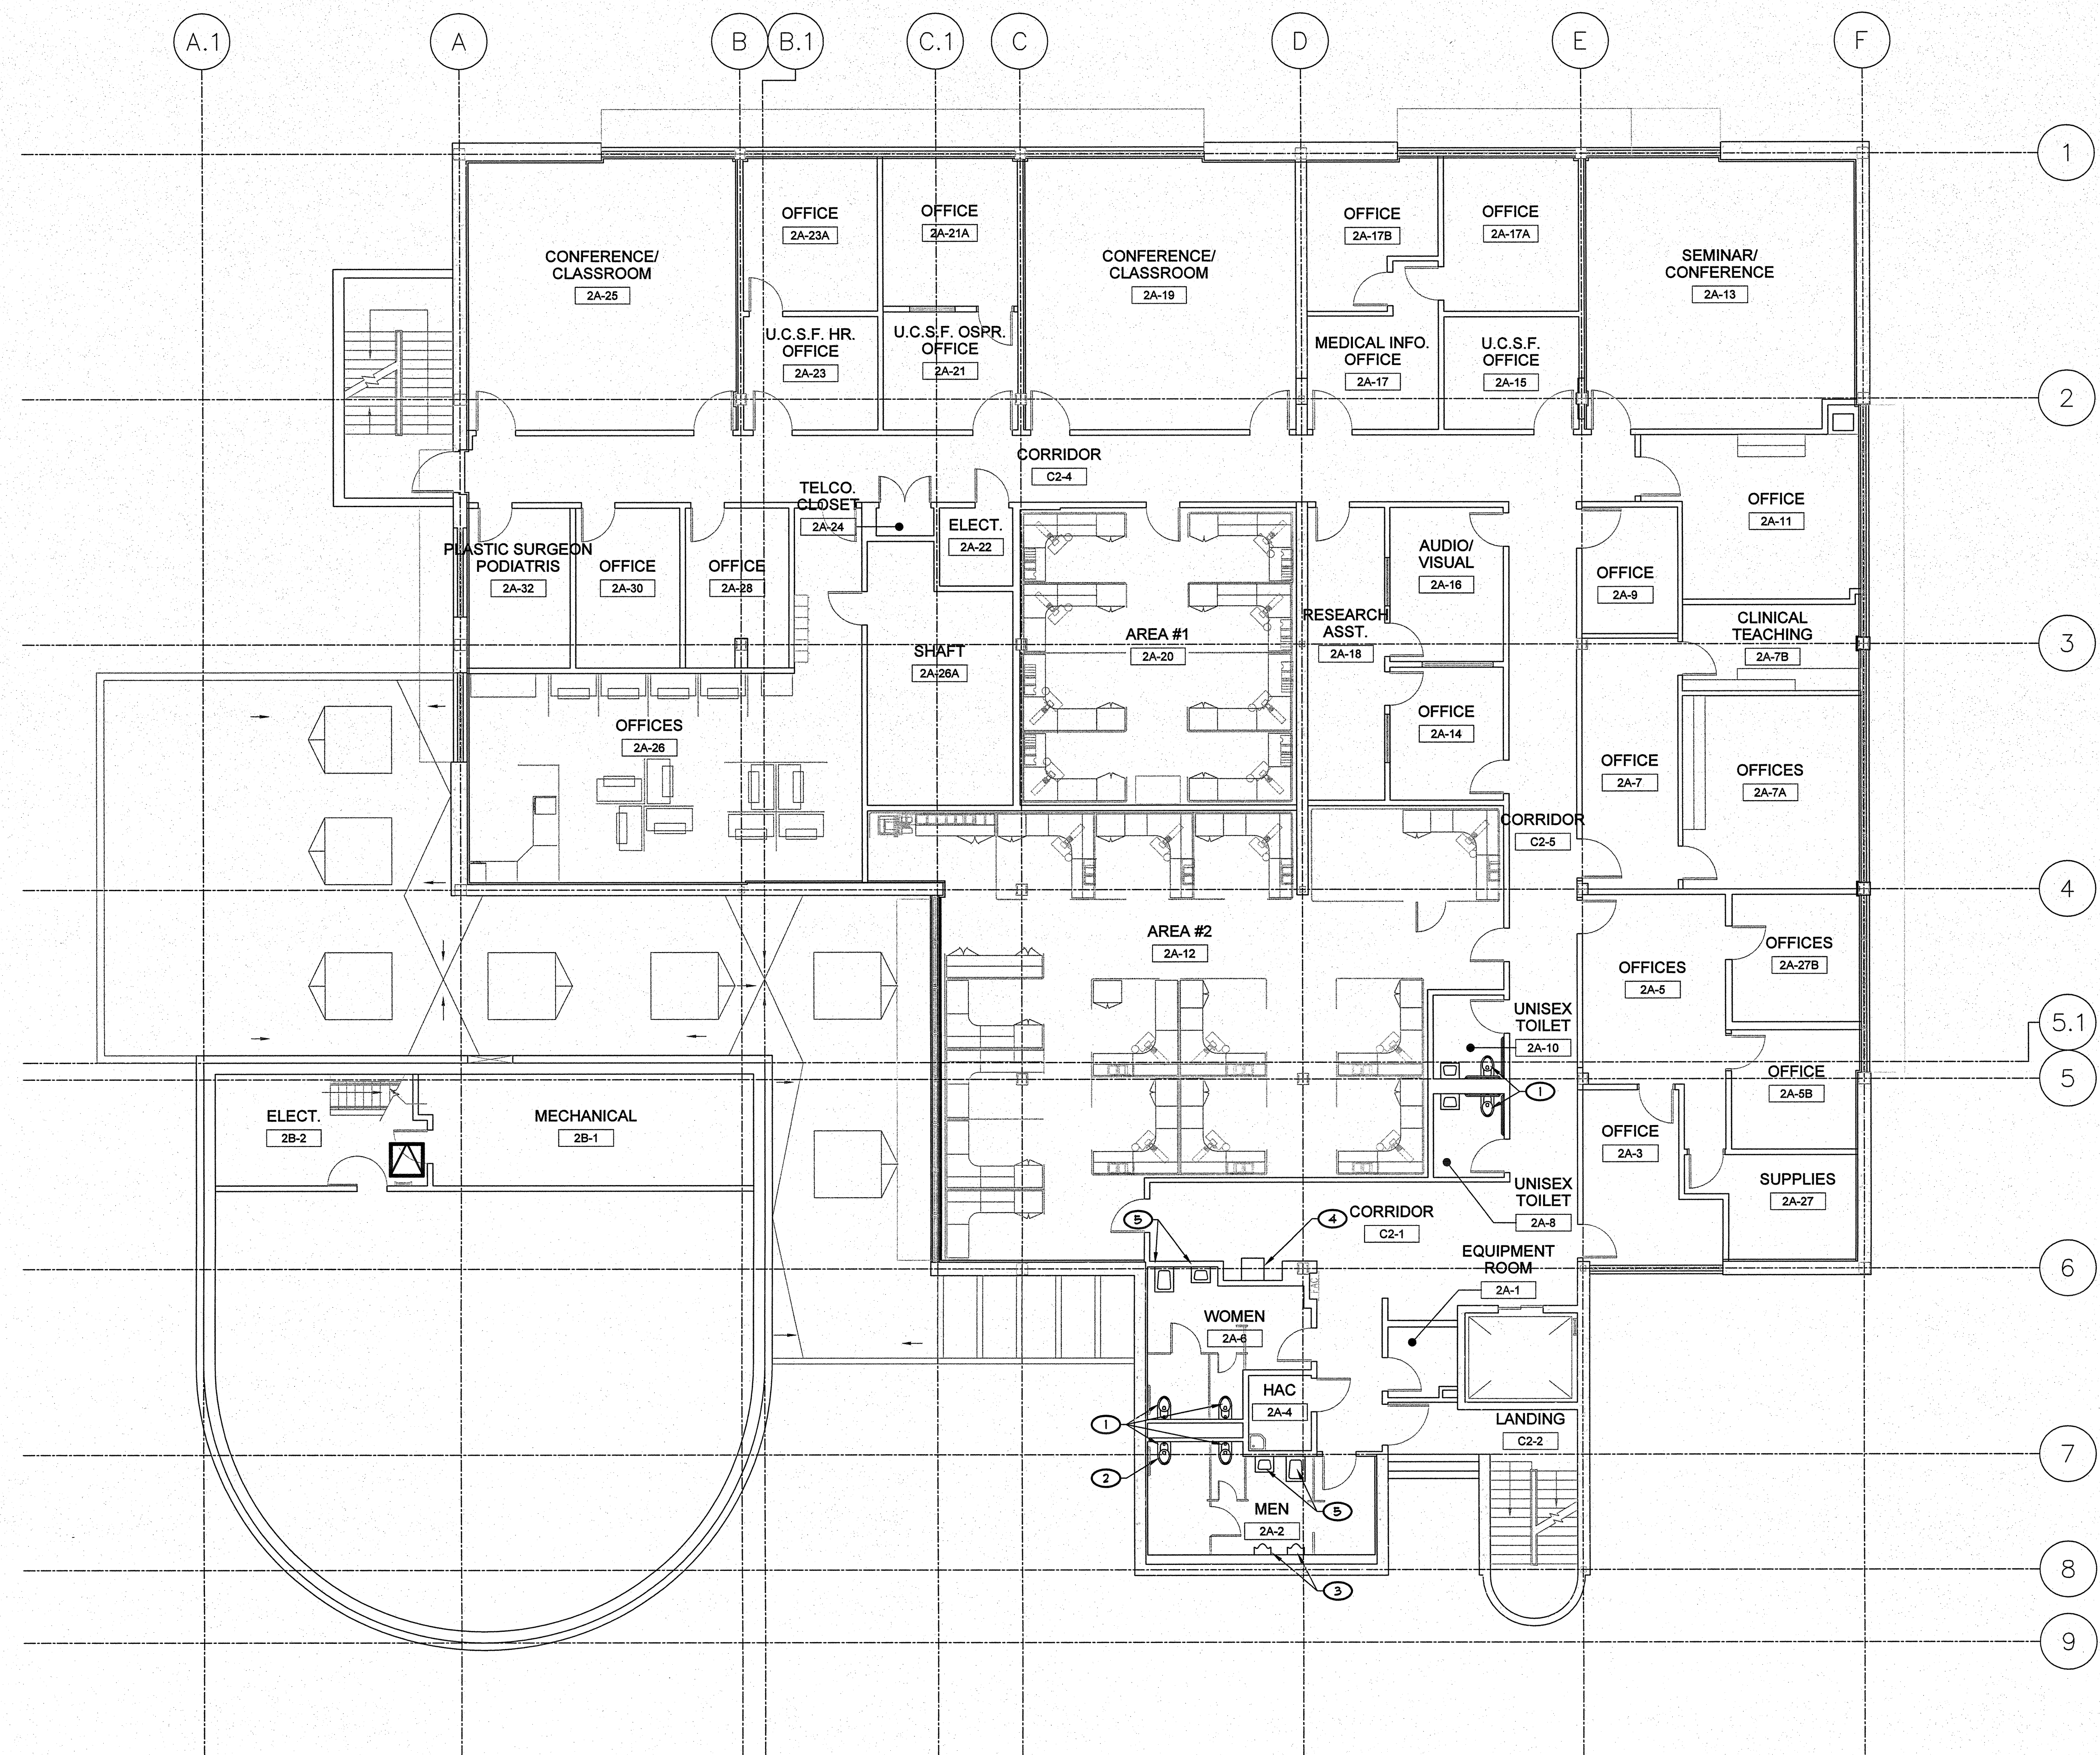

1 SECOND FLOOR PLUMBING DEMOLITION PLAN
SCALE: 1/8" = 1'-0"

<div>CONSULTANTS:</div> <div><div><div>LP Consulting Engineers, Inc. 885 W. Ashlan Ave, Suite 101 Clovis, CA 93612 p 559-348-2130 f 559-348-2131 www.lpeengineers.com Job #: 10-1096</div></div><div><div></div><div><div></div></div></div></div>		<div>ARCHITECT/ENGINEERS:</div> <div><div><div>HMC Architects 1827 E. Fir Avenue, Studio 103 / Fresno, CA 93720 T 559 322 2444 / www.hmcarchitects.com</div></div><div><div></div></div></div>		<div>Drawing Title</div> <div>SECOND FLOOR PLUMBING DEMOLITION PLAN</div> <div>Approved: Project Director</div>		<div>Project Title</div> <div>BUILDING 24 SEISMIC CORRECTION AND ADDITION</div> <div>Location VAMC FRESNO, CA</div> <div>Date January 31, 2012</div> <div>Checked K.K.</div> <div>Drawn D.N.</div>		<div>Project Number</div> <div>570-215</div> <div>Building Number</div> <div>24</div> <div>Drawing Number</div> <div>PD102 Dwg. 106 of 180</div>		<div>Office of Construction and Facilities Management</div> <div><div>Department of Veterans Affairs</div></div>	
--	--	--	--	---	--	--	--	--	--	--	--