




NTS




NTS

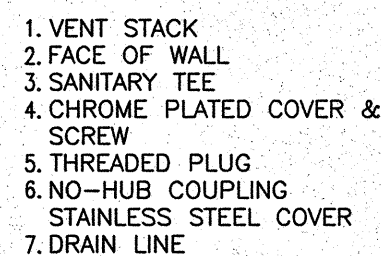


NTS

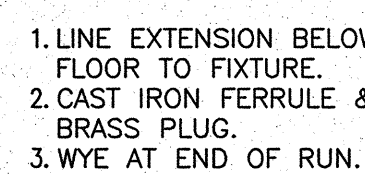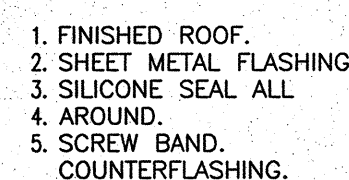


1

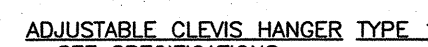

9

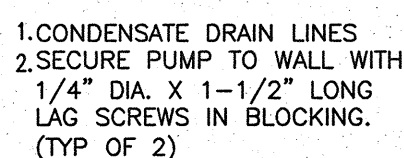

NTS

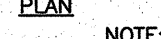

NTS



7

 **PIPE HANGERS**

P

LP Consulting Engineers, Inc.
895 W. Ashlan Ave, Suite 101 Clovis, CA 93611
p 559-348-2130 - f 559-348-2131
www.lpengineers.com
Job #: 10-1096



HMC Architects

1827 E. Fir Avenue, Studio 103 / Fresno, CA 93720
T 559 322 2444 / www.hmcarchitects.com

Approved: Project Director

[illegible]☐ Check

Drawn

Drawing Number

PP501
Dwg. 116 of 180

Office of
Construction
and Facilities
Management

