

KEY NOTES

- ① THIS AREA COVERED BY FIRST FLOOR PIPING. SEE SHEET FP23.
- ② ALL PENDENT SPRINKLERS TO BE IN CENTERLINE OF CEILING TILE OR LIGHTING PATTERN UNO.

GENERAL NOTES

1. ITEMS SHOWN ON THIS PLAN DESCRIBE GENERAL LAYOUT REQUIREMENTS, AND ARE NOT INTENDED TO SHOW A COMPLETE LAYOUT OF REQUIRED FIRE PROTECTION SYSTEM PIPING AND COMPONENTS. REFER TO ARCHITECTURAL, MECHANICAL, AND ELECTRICAL DRAWINGS FOR COMPLETE LAYOUTS. AS WELL AS OTHER PORTIONS OF THE CONTRACT DOCUMENTS FOR ADDITIONAL COORDINATION REQUIREMENTS.
2. THE LAYOUT REQUIREMENTS DESCRIBED IN THESE PLANS SHALL BE ADHERED TO AS CLOSELY AS POSSIBLE BUT SHALL NOT SUPERSEDE CITY ORDINANCES AND ORDINANCES OF AUTHORITIES HAVING JURISDICTION (A/H/J). WHERE CODE OR A/H/J REQUIREMENTS SUPERSEDE ITEMS SHOWN ON THIS PLAN, CONTRACTOR SHALL INCLUDE ALL NECESSARY PROVISIONS TO COMPLY WITH SUCH REQUIREMENTS AT NO ADDITIONAL COST TO OWNER. PROPOSED DEVIATIONS FROM THIS PLAN SHALL BE SUBJECT TO ENGINEER OF RECORD REVIEW AND APPROVAL PRIOR TO IMPLEMENTATION.
3. ALL AREAS OF THE BUILDING NOT COVERED BY NOTES HEREIN SHALL BE FULLY SPRINKLERED IN ACCORDANCE WITH SPECIFICATIONS, NFPA 13, 2010 ED., CITY OF FRESNO FIRE DEPARTMENT REQUIREMENTS, DEPARTMENT OF VETERANS AFFAIRS FIRE PROTECTION DESIGN STANDARDS AND CODE REQUIREMENTS.
4. WHERE PLAN INDICATES EXPOSED FIRE SPRINKLER PIPING DIRECTION OF LAYOUT, ASSOCIATED CONNECTED FIRE SPRINKLER PIPING RUNNING IN PERPENDICULAR DIRECTIONS SHALL BE INSTALLED ONLY IN CONCEALED LOCATIONS UNLESS INDICATED OTHERWISE.
5. INSTALLING CONTRACTOR TO FIELD VERIFY ALL EXISTING CONDITIONS AND IS RESPONSIBLE FOR PREPARING A DESIGN TO ACCOMMODATE ALL EXISTING CONDITIONS.
6. EXPOSED FIRE SPRINKLER SYSTEM PIPING SHALL BE RUN STRAIGHT AND TIGHT TO UNDERSIDE OF STRUCTURAL MEMBERS, AND SHALL NOT OFFSET VERTICALLY TO DROP BELOW BEAMS.



SYMBOLS AND DESCRIPTIONS

[illegible]

1 SECOND FLOOR FIRE SPRINKLER REFLECTED CEILING PLAN
1/8"=1'-0"



CONSULTANTS:

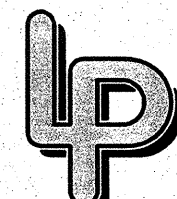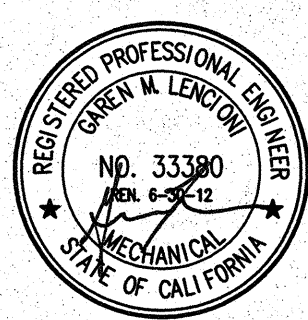

**LP Consulting
Engineers, Inc.**

895 W. Ashlan Ave, Suite 101 Clovis, CA 93612
p 559-348-2130 - f 559-348-2131
www.lpengineers.com
Job #: 10-1096



ARCHITECT/ENGINEERS:

HMC Architects

1827 E. Fir Avenue, Studio 103 / Fresno, CA 93720
T 559 322 2444 / www.hmcarchitects.com

Drawing Title	SECOND FLOOR FIRE SPRINKLER REFLECTED CEILING PLAN
---------------	---

Approved: Project Director

Project Title
**BUILDING 24
SEISMIC CORRECTION
AND ADDITION**

Location	VAMC FRESNO, CA
----------	-----------------

Date
JANUARY 31, 2012

Checked
SA

Drawn	
ES	

Project Number
570-215Building Number
24

Drawing Number

FP202
Dwg. 126 of 180

Office of
Construction
and Facilities
Management

