

three inches = one foot  
one and one half inches = one foot  
one inch = one foot  
three quarters inch = one foot  
one half inch = one foot  
three eighths inch = one foot  
one quarter inch = one foot  
one eighth inch = one foot

- KEY NOTES
- 1

(E) AH-6 TO BE REPLACED. REMOVE INDIVIDUAL SUPPLY FAN, RETURN FAN AND COIL SECTIONS ALONG WITH ALL ASSOCIATED FLEX CONNECTIONS AND CONTROLS.
- 2

REMOVE (E) VAV BOX WITH REHEAT COIL.
- 3

REMOVE (E) VAV BOX.
- 4



REMOVE (E) CEILING GRILLE.
- 5

REMOVE (E) DUCT SHOWN HATCHED. ALL DUCTWORK TO REMAIN SHALL BE CLEANED PER SPEC. SECT. 23.31.00.
- 6

(E) AH-1 TO BE REPLACED. REMOVE INDIVIDUAL SUPPLY FAN, RETURN FAN AND COIL SECTIONS ALONG WITH ALL ASSOCIATED FLEX CONNECTIONS AND CONTROLS. ADD SEISMIC BRACING TO MAIN DUCTWORK.
- 7

(E) EXHAUST FAN ON ROOF TO REMAIN.
- 8

REMOVE (E) SIDEWALL GRILLE. PATCH WALL WHERE (E) DUCTWORK IS BEING REMOVED AND CAP DUCT AT BRANCH TAKE-OFF.

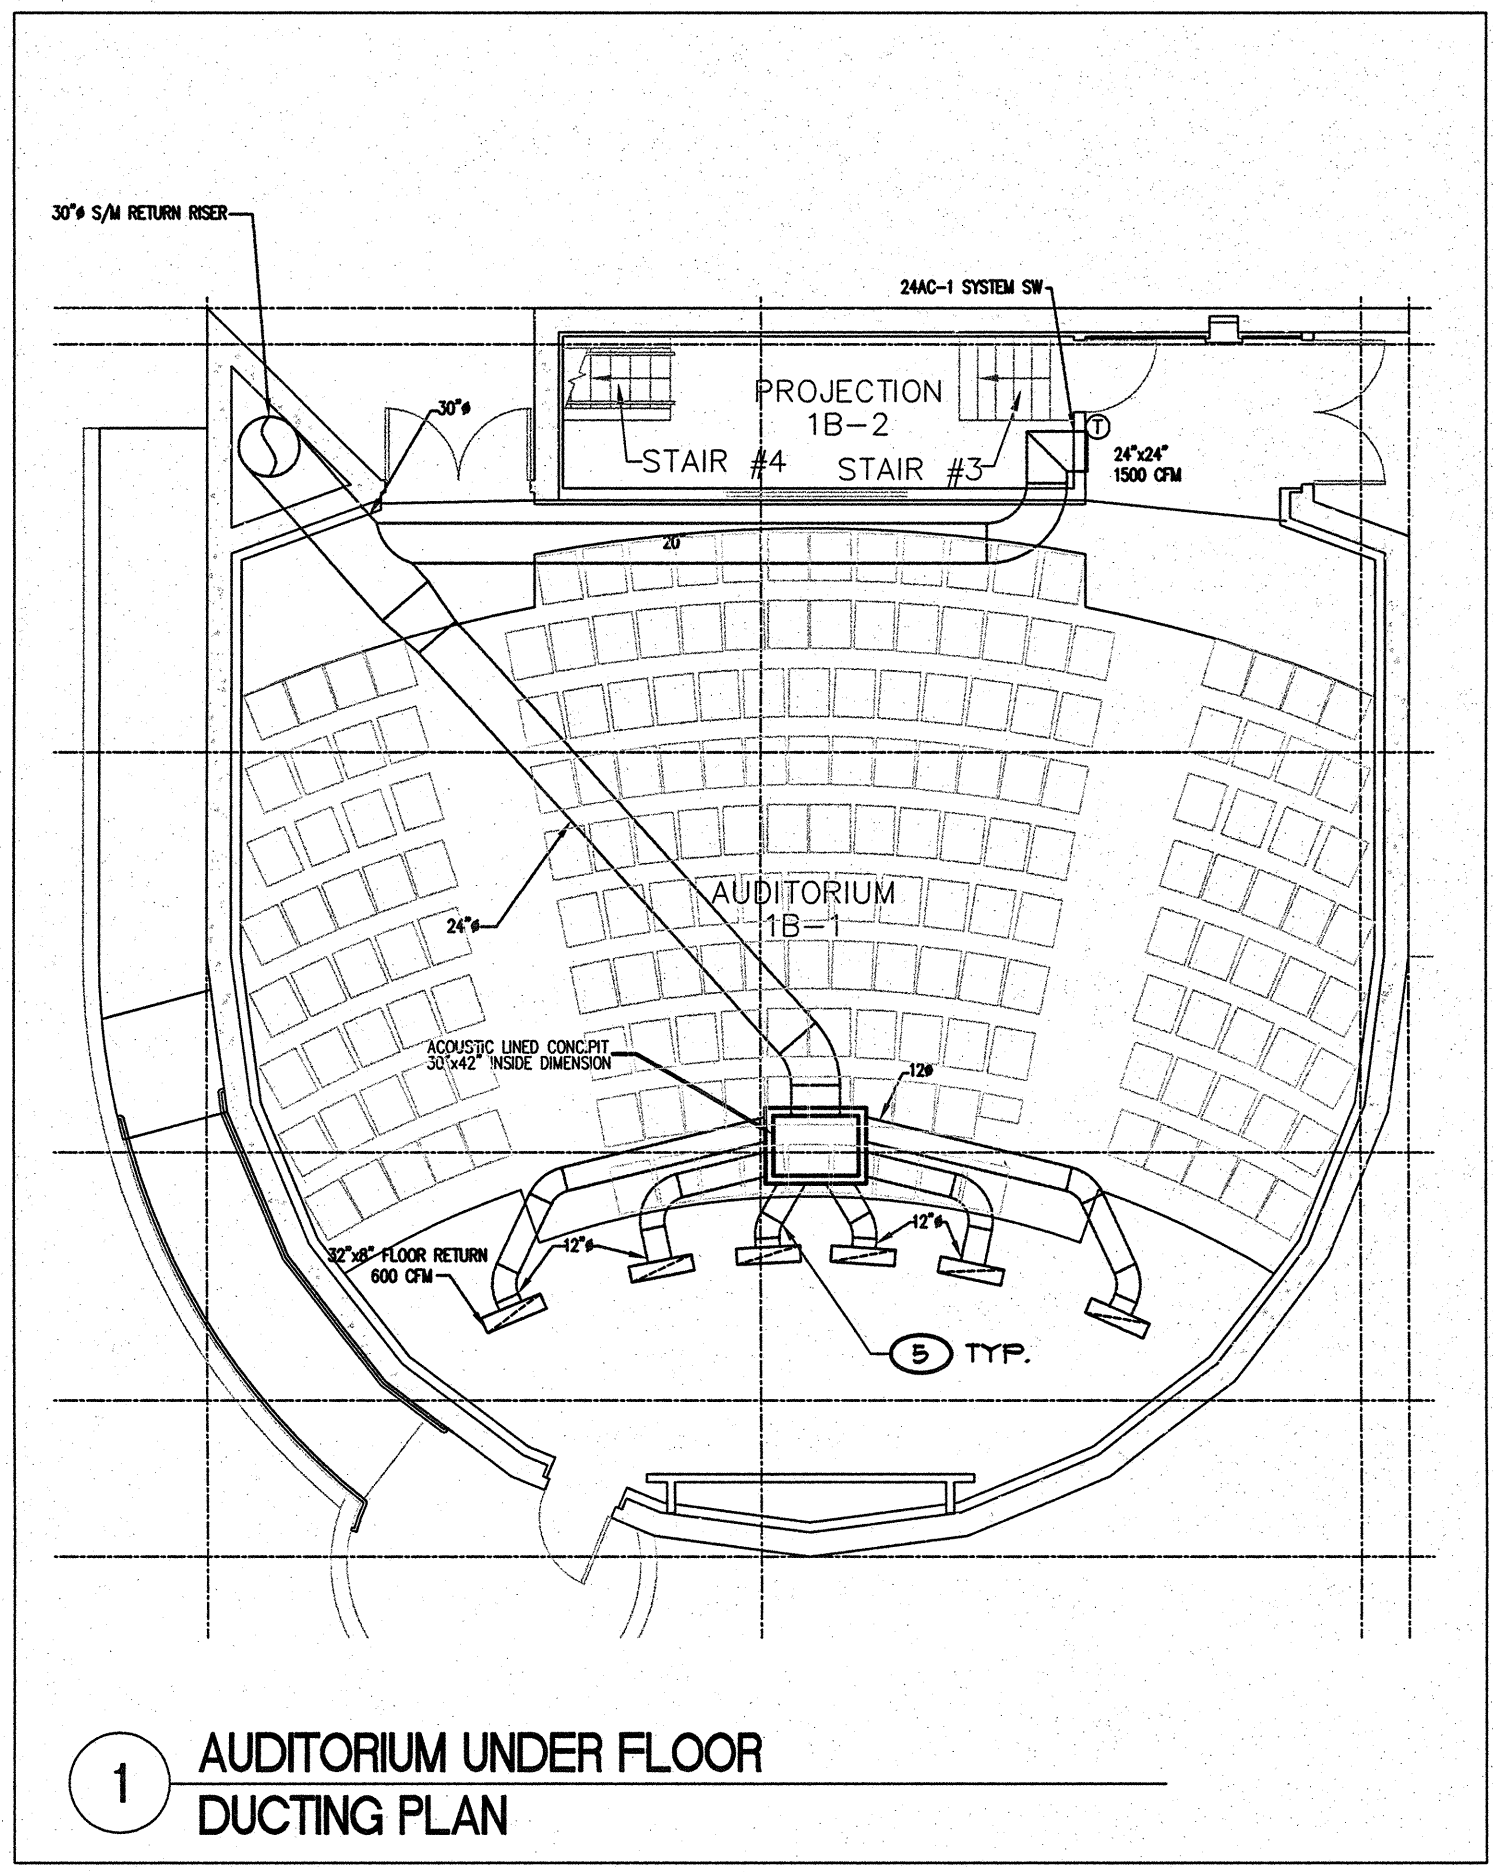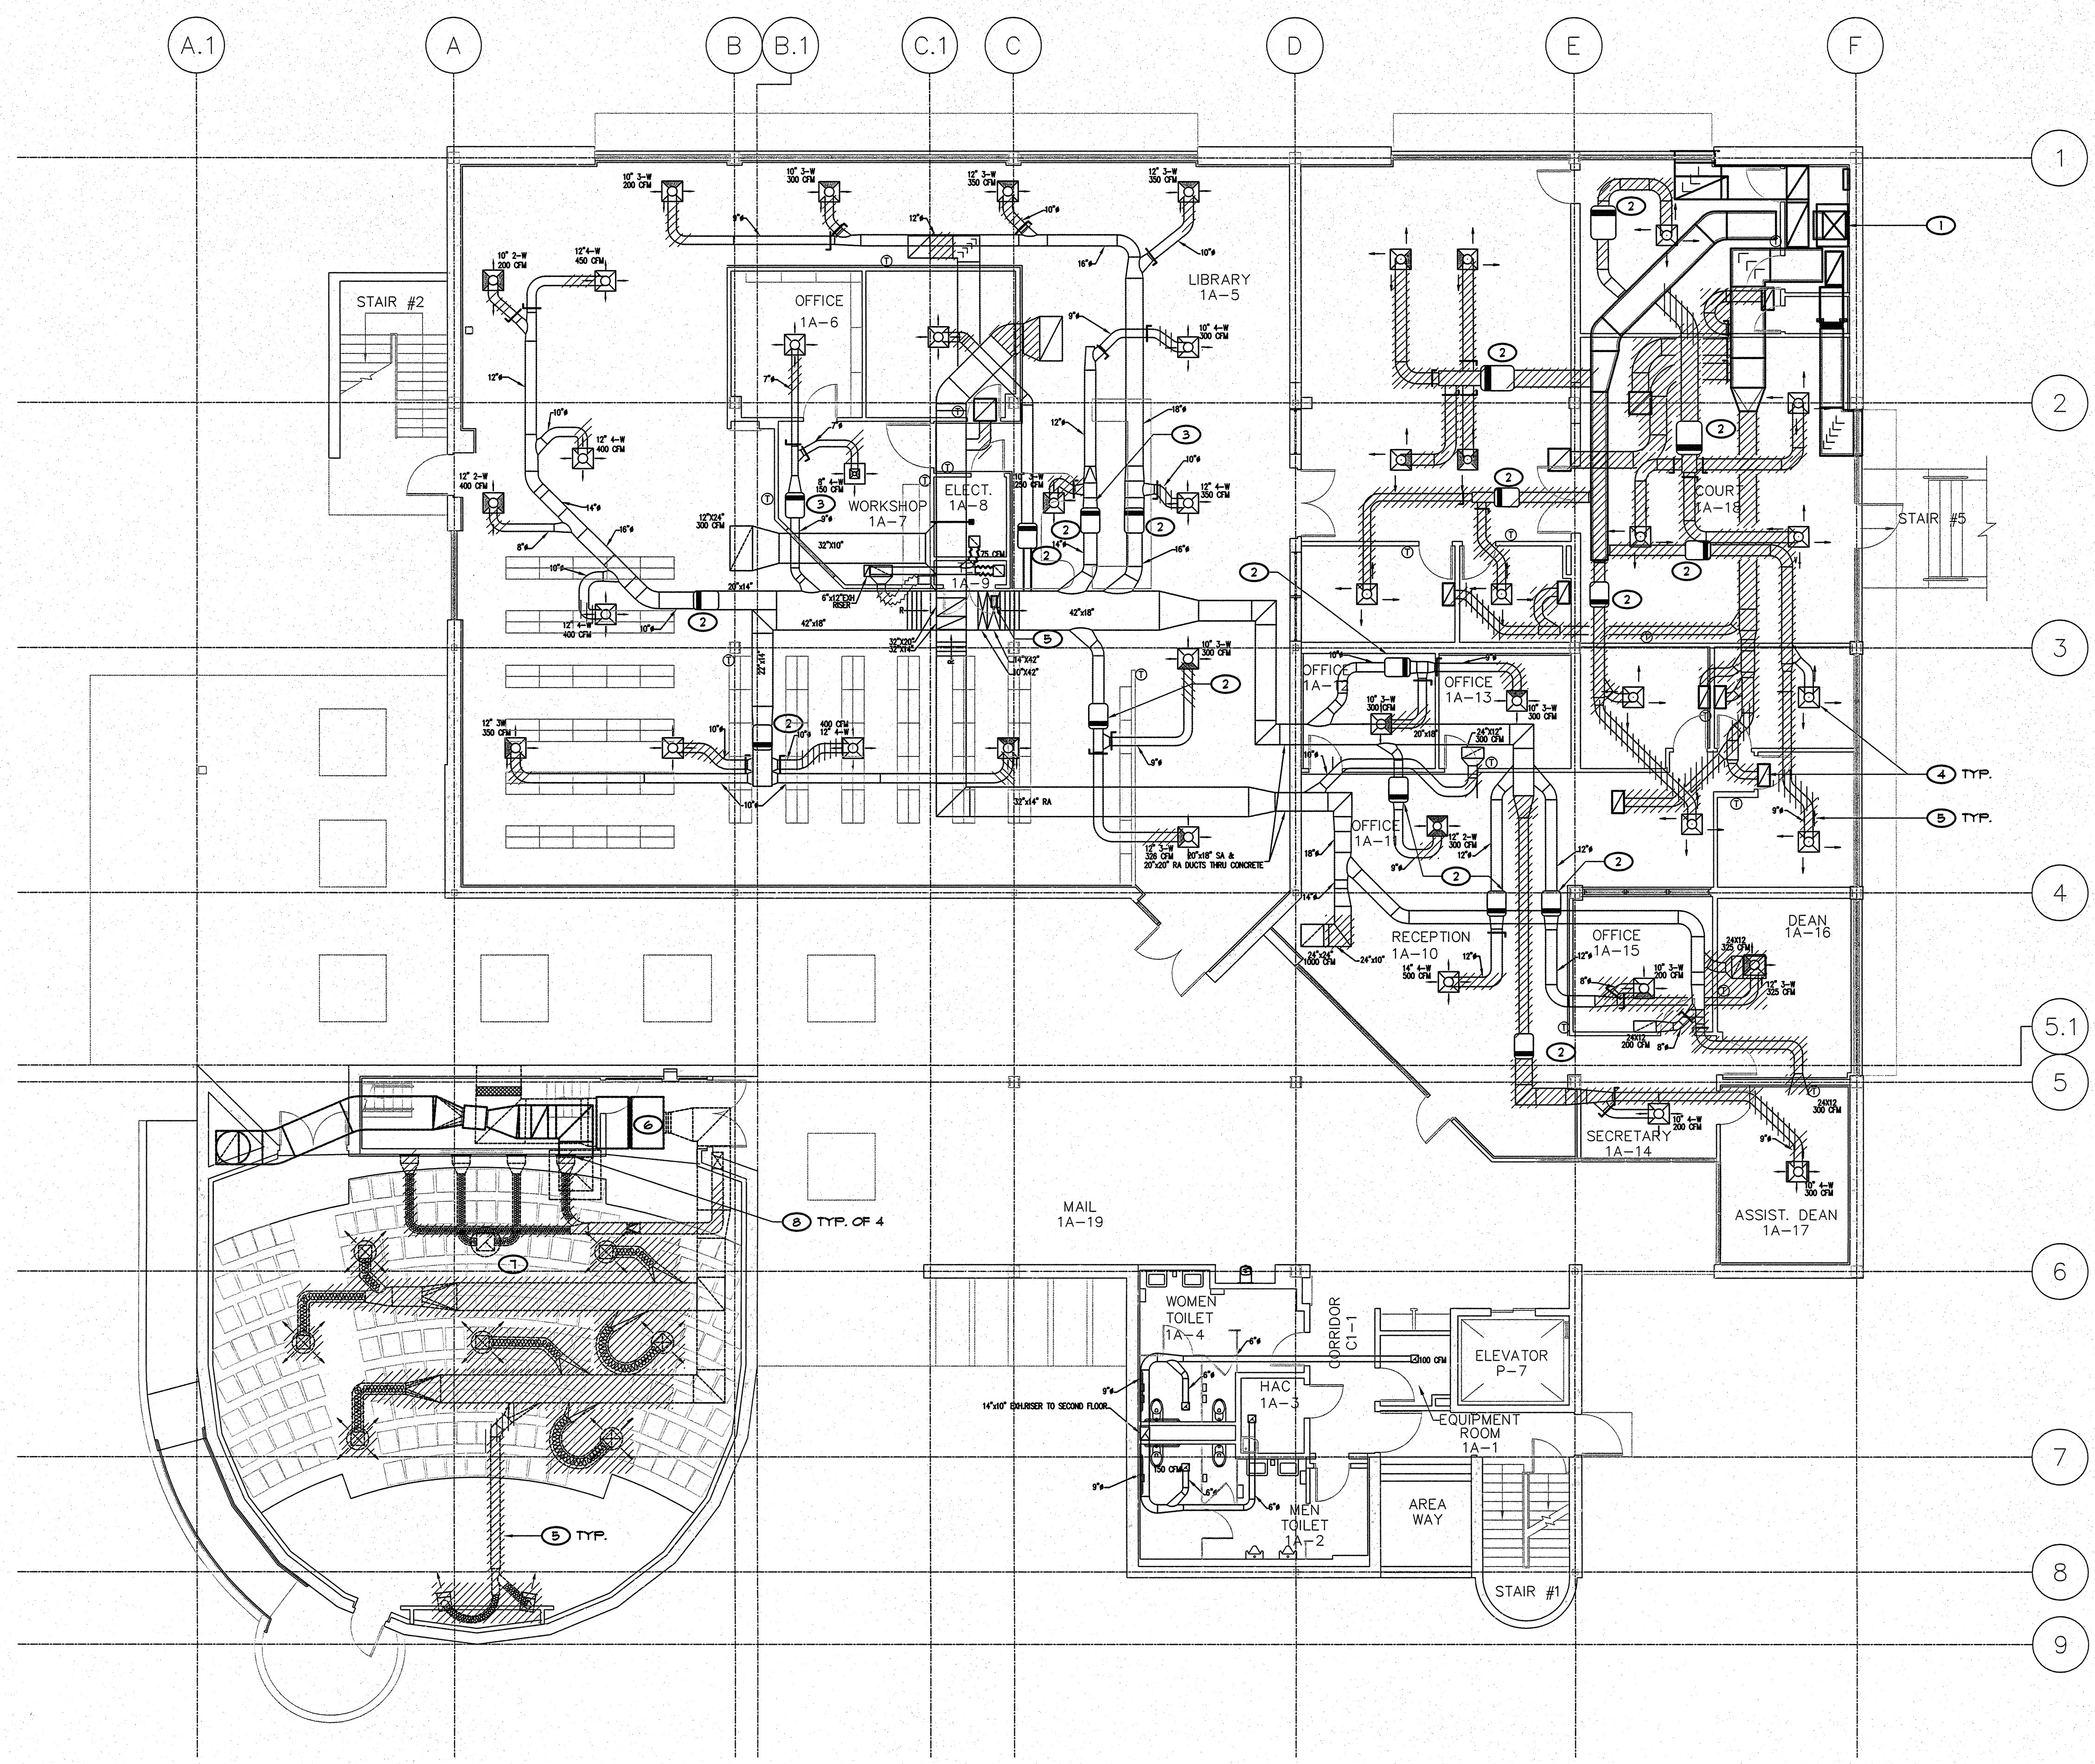

1 FIRST FLOOR MECHANICAL DEMOLITION PLAN  
SCALE: 1/8" = 1'-0"

2 AUDITORIUM UNDER FLOOR DUCTING PLAN  
SCALE: 1/4" = 1'-0"

<div>CONSULTANTS:</div> <div><div><div>REGISTERED PROFESSIONAL ENGINEER NO. 33380 MECHANICAL STATE OF CALIFORNIA</div><div><div>LP</div><div>LP Consulting Engineers, Inc.</div><div>895 W. Ashlan Ave., Suite 101, Clovis, CA 93612 p 559-348-2130 • f 559-348-2131 www.lpeengineers.com Job #: 10-1096</div></div></div></div>		<div>ARCHITECT/ENGINEERS:</div> <div><div><div>REGISTERED ARCHITECT NO. 61997 REIN. 07-31-2013 STATE OF CALIFORNIA</div><div><div>HMC</div><div>Architects</div><div>1827 E. Fir Avenue, Studio 103 / Fresno, CA 93720 T 559 322 2444 / www.hmcarchitects.com</div></div></div></div>		<div>Drawing Title</div> <div>FIRST FLOOR MECHANICAL DEMOLITION PLAN</div> <div>Approved Project Director</div>		<div>Project Title</div> <div>BUILDING 24 SEISMIC CORRECTION AND ADDITION</div> <div>Location VAMC FRESNO, CA</div> <div>Date January 31, 2012</div> <div>Checked KK.</div> <div>Drawn DN.</div>		<div>Project Number</div> <div>570-215</div> <div>Building Number</div> <div>24</div> <div>Drawing Number</div> <div>MD101</div> <div>Dwg 132 of 180</div>		<div>Office of Construction and Facilities Management</div> <div><div>Department of Veterans Affairs</div></div>	
---	--	---	--	---	--	---	--	---	--	---	--