



three inches = one foot  
one and one half inches = one foot  
one inch = one foot  
three quarters inch = one foot  
one half inch = one foot  
three eighths inch = one foot  
one quarter inch = one foot  
one eighth inch = one foot

- KEY NOTES**
- 1 (E) FUME HOOD TO REMAIN.
  - 2 REMOVE (E) VAV BOX WITH REHEAT COIL.
  - 3 REMOVE (E) VAV BOX.
  - 4 REMOVE (E) CEILING GRILLE.
  - 5 REMOVE (E) DUCT SHOWN HATCHED. ALL DUCTWORK TO REMAIN SHALL BE CLEANED PER SPEC. SECT. 23 31 00.
  - 6 (E) VAV BOX TO REMAIN.

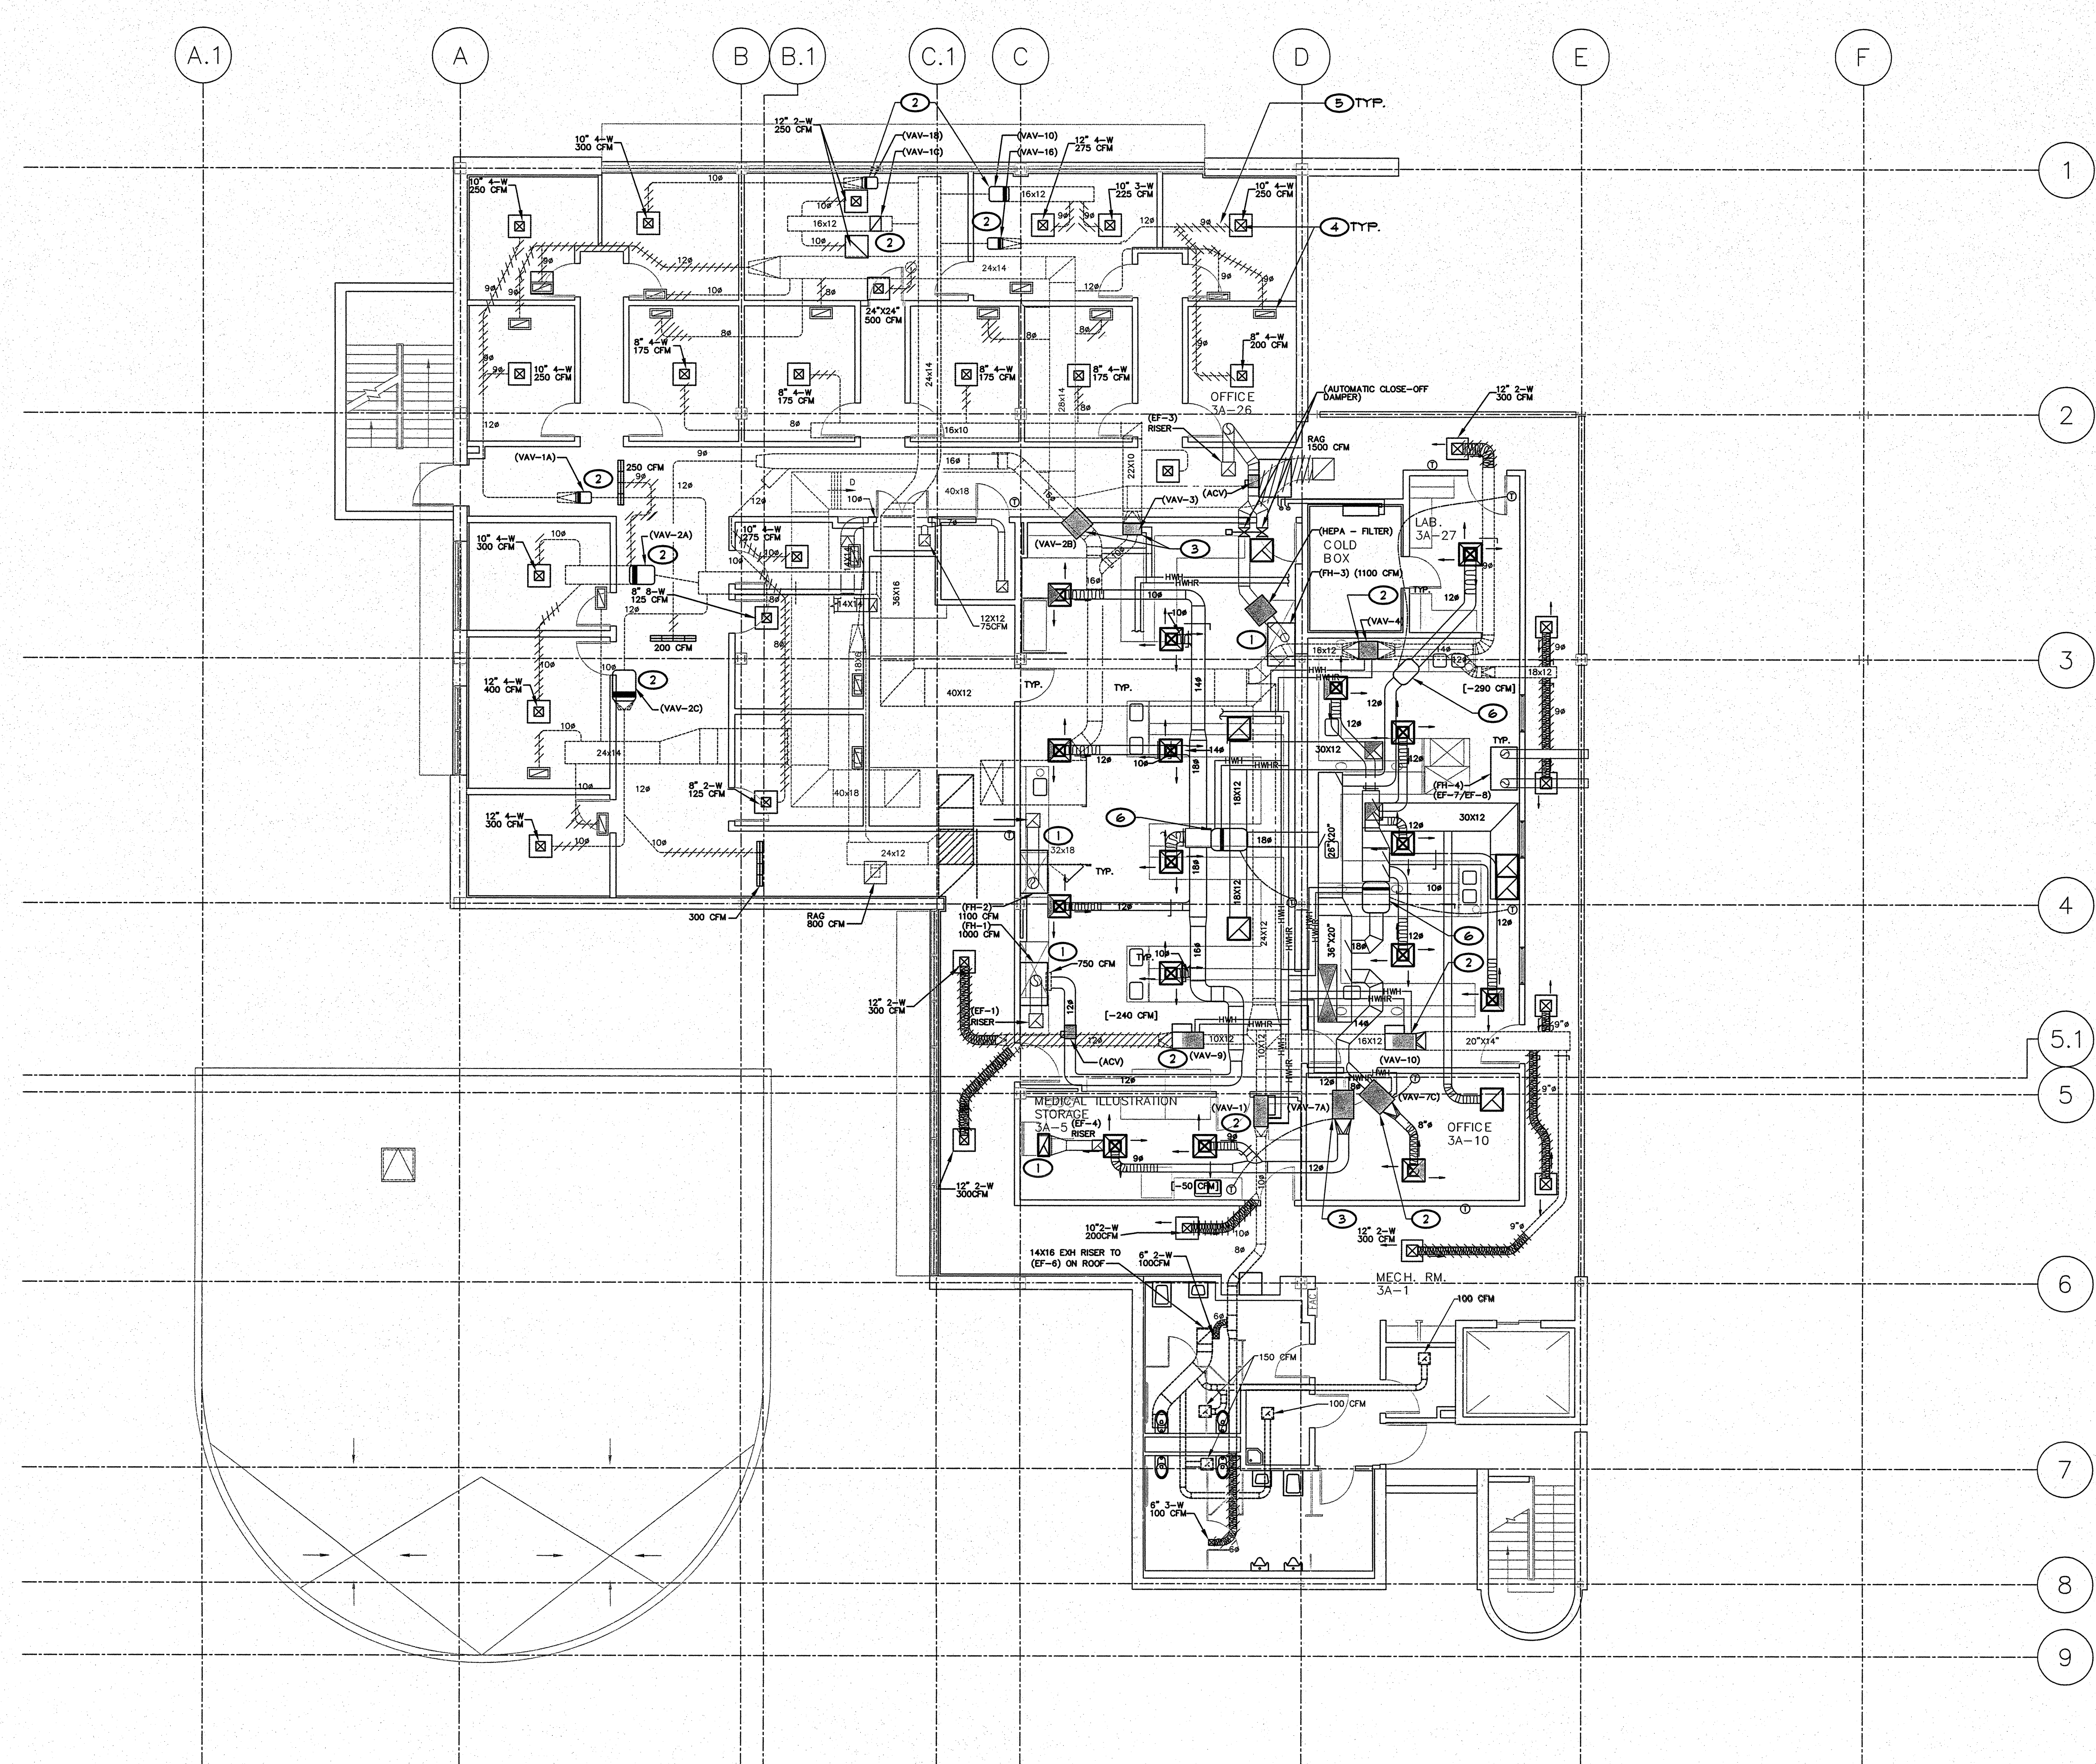

1 THIRD FLOOR MECHANICAL DEMOLITION PLAN  
SCALE: 1/8" = 1'-0"

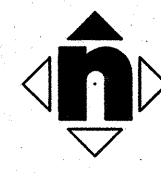

<b>Revisions</b> <table border="1"><tr><th>No.</th><th>Description</th><th>Date</th></tr><tr><td> </td><td> </td><td> </td></tr><tr><td> </td><td> </td><td> </td></tr><tr><td> </td><td> </td><td> </td></tr></table>	No.	Description	Date										<b>CONSULTANTS:</b>  <b>LP Consulting Engineers, Inc.</b> 895 W. Ashland Ave., Suite 101, Clovis, CA 93612 p 559-348-2130 - f 559-348-2131 www.lpenjineers.com Job #: 10-1098		<b>ARCHITECT/ENGINEERS:</b>  <b>HMC Architects</b> 1827 E. Fir Avenue, Studio 103 / Fresno, CA 93720 T 559 322 2444 / www.hmcarchitects.com	<b>Drawing Title</b> THIRD FLOOR MECHANICAL DEMOLITION PLAN  <b>Approved Project Director</b>	<b>Project Title</b> BUILDING 24 SEISMIC CORRECTION AND ADDITION  <b>Location</b> VAMC FRESNO, CA  <b>Date</b> January 31, 2012  <b>Checked</b> KK  <b>Drawn</b> DN	<b>Project Number</b> 570-215  <b>Building Number</b> 24  <b>Drawing Number</b> MD103 Dwg. 134 of 180	<b>Office of Construction and Facilities Management</b>  
	No.	Description	Date																