

GENERAL SHEET NOTES:


- A. ALL NEW CONSTRUCTION IS INDICATED BY BOLD OR FULL TONE.
- B. ALL EXISTING CONSTRUCTION, CABINETWORK, EQUIPMENT, ETC. TO REMAIN IS INDICATED IN LIGHT OR HALF TONE.
- C. THE CONTRACTOR SHALL VERIFY ALL DIMENSIONS AND CONDITIONS FOR THE PROJECT PRIOR TO COMMENCING WORK AND REPORT ANY DISCREPANCIES, ERRORS, AND OMISSIONS TO THE ARCHITECT.
- D. ANY DISCREPANCIES BETWEEN THE SPECIFICATIONS AND DRAWINGS SHALL BE BROUGHT TO THE ATTENTION OF THE ARCHITECT FOR RESOLUTION PRIOR TO THE CONTINUATION OF WORK.
- E. THESE DRAWINGS MAY HAVE BEEN REPRODUCED AT A SIZE DIFFERENT THAN ORIGINALLY DRAWN. OWNER AND ARCHITECT ASSUME NO RESPONSIBILITY FOR USE OF INCORRECT SCALE.
- F. DO NOT SCALE OFF OF DRAWINGS. NOTIFY ARCHITECT IF BUILDING ELEMENTS ARE NOT CLEARLY LOCATED WITH DIMENSIONS.
- G. REPAIR EXISTING WALLS, COLUMNS, SOFFITS, ETC. TO REMAIN WITHIN PROJECT AREA TO RECEIVE FINISH AS SCHEDULED.
- H. REFER TO AS-50 DRAWING FOR PARTITION TYPES.
- I. REFER TO GI-11 FOR LOCATIONS OF REQUIRED FIRE WALLS.
- J. WHEN WALL PARTITIONS OF DIFFERENT FIRE RATING INTERSECT, THE HIGHEST RATED PARTITION TAKES PRECEDENCE. REFER TO WALL PRIORITY LEGEND ON SHEET AS-SI. MAINTAIN RATING BEHIND FIRE EXTINGUISHER CABINETS, ETC.
- K. CONFIRM FRAMING REQUIREMENTS FOR ALL WALL-MOUNTED EQUIPMENT.
- L. ALL FURNITURE SHOWN DASHED WILL BE OWNER-FURNISHED AND OWNER-INSTALLED U.N.O.
- M. REFER TO GI-01 DRAWING AND TO SPECIFICATION SECTION 10.28.00 FOR TOILET ACCESSORY LOCATIONS AND MOUNTING HEIGHTS.
- N. PROVIDE BLOCKING AT ALL HANDRAILS, CUBICLE CURTAIN TRACKS, WALL-MOUNTED SHELVES AND CABINETS, ETC.
- O. ALL EXISTING TO REMAIN CEILING AND WALL GRILLES, DIFFUSERS, AND LIGHTS, ETC. TO BE CLEANED.
- P. VERIFY THAT EXISTING WALLS REQUIRING FIRE RATING ARE MAINTAINED, REPAIRED, AND EXTENDED TO STRUCTURE.

ARCHITECTURAL SYMBOLS


SEE SHEET GI-01 FOR ARCHITECTURAL SYMBOLS AND WALL RATING LEGENDS

KEYNOTES - ARCHITECTURAL


- a1 FIRE EXTINGUISHER CABINET. REFER TO SPECIFICATION SECTION 10.44.13 AND DETAIL C5 ON AS-S1.
- a2 X-RAY ILLUMINATOR (V)- SEE ELEC. DRAWINGS FOR ROUGH-IN.
- a3 PROVIDE R-15 BATT INSULATION IN WALL.
- a7 FUTURE EXAM ROOM - ROUGH-IN ALL ELECTRICAL FOR EQUIPMENT.
- d2 DIMENSION TO CENTERLINE.
- d3 PROVIDE NEW FURRING OVER EXISTING FRAMING PER WALL TYPE.

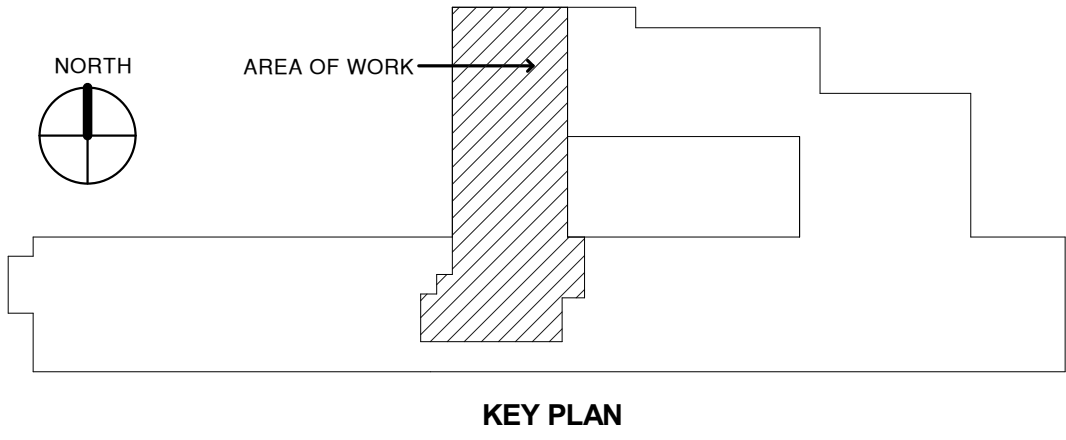


SPRINKLERED VOLUME 2

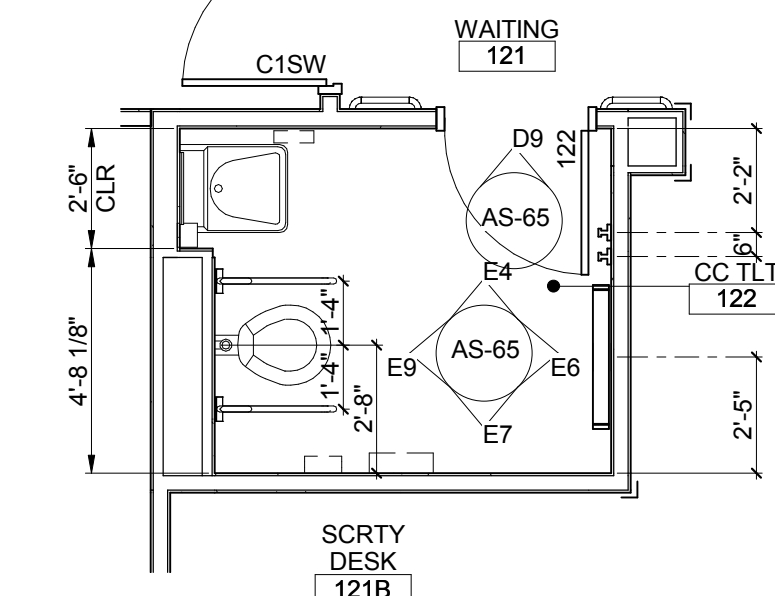

A6 ENLARGED PLAN TOILET 122
1/4" = 1'-0"

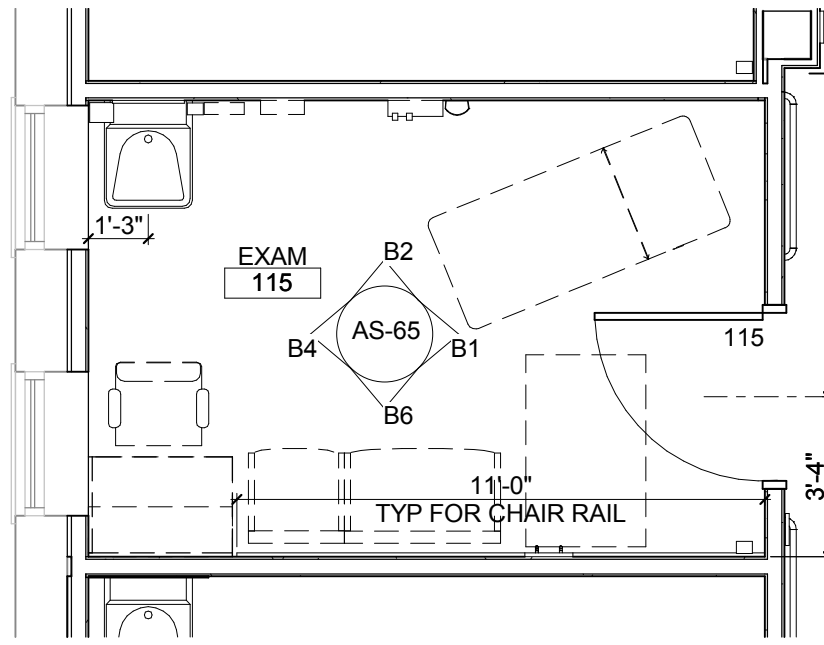


A8 ENLARGED PLAN EXAM RM 115
1/4" = 1'-0"

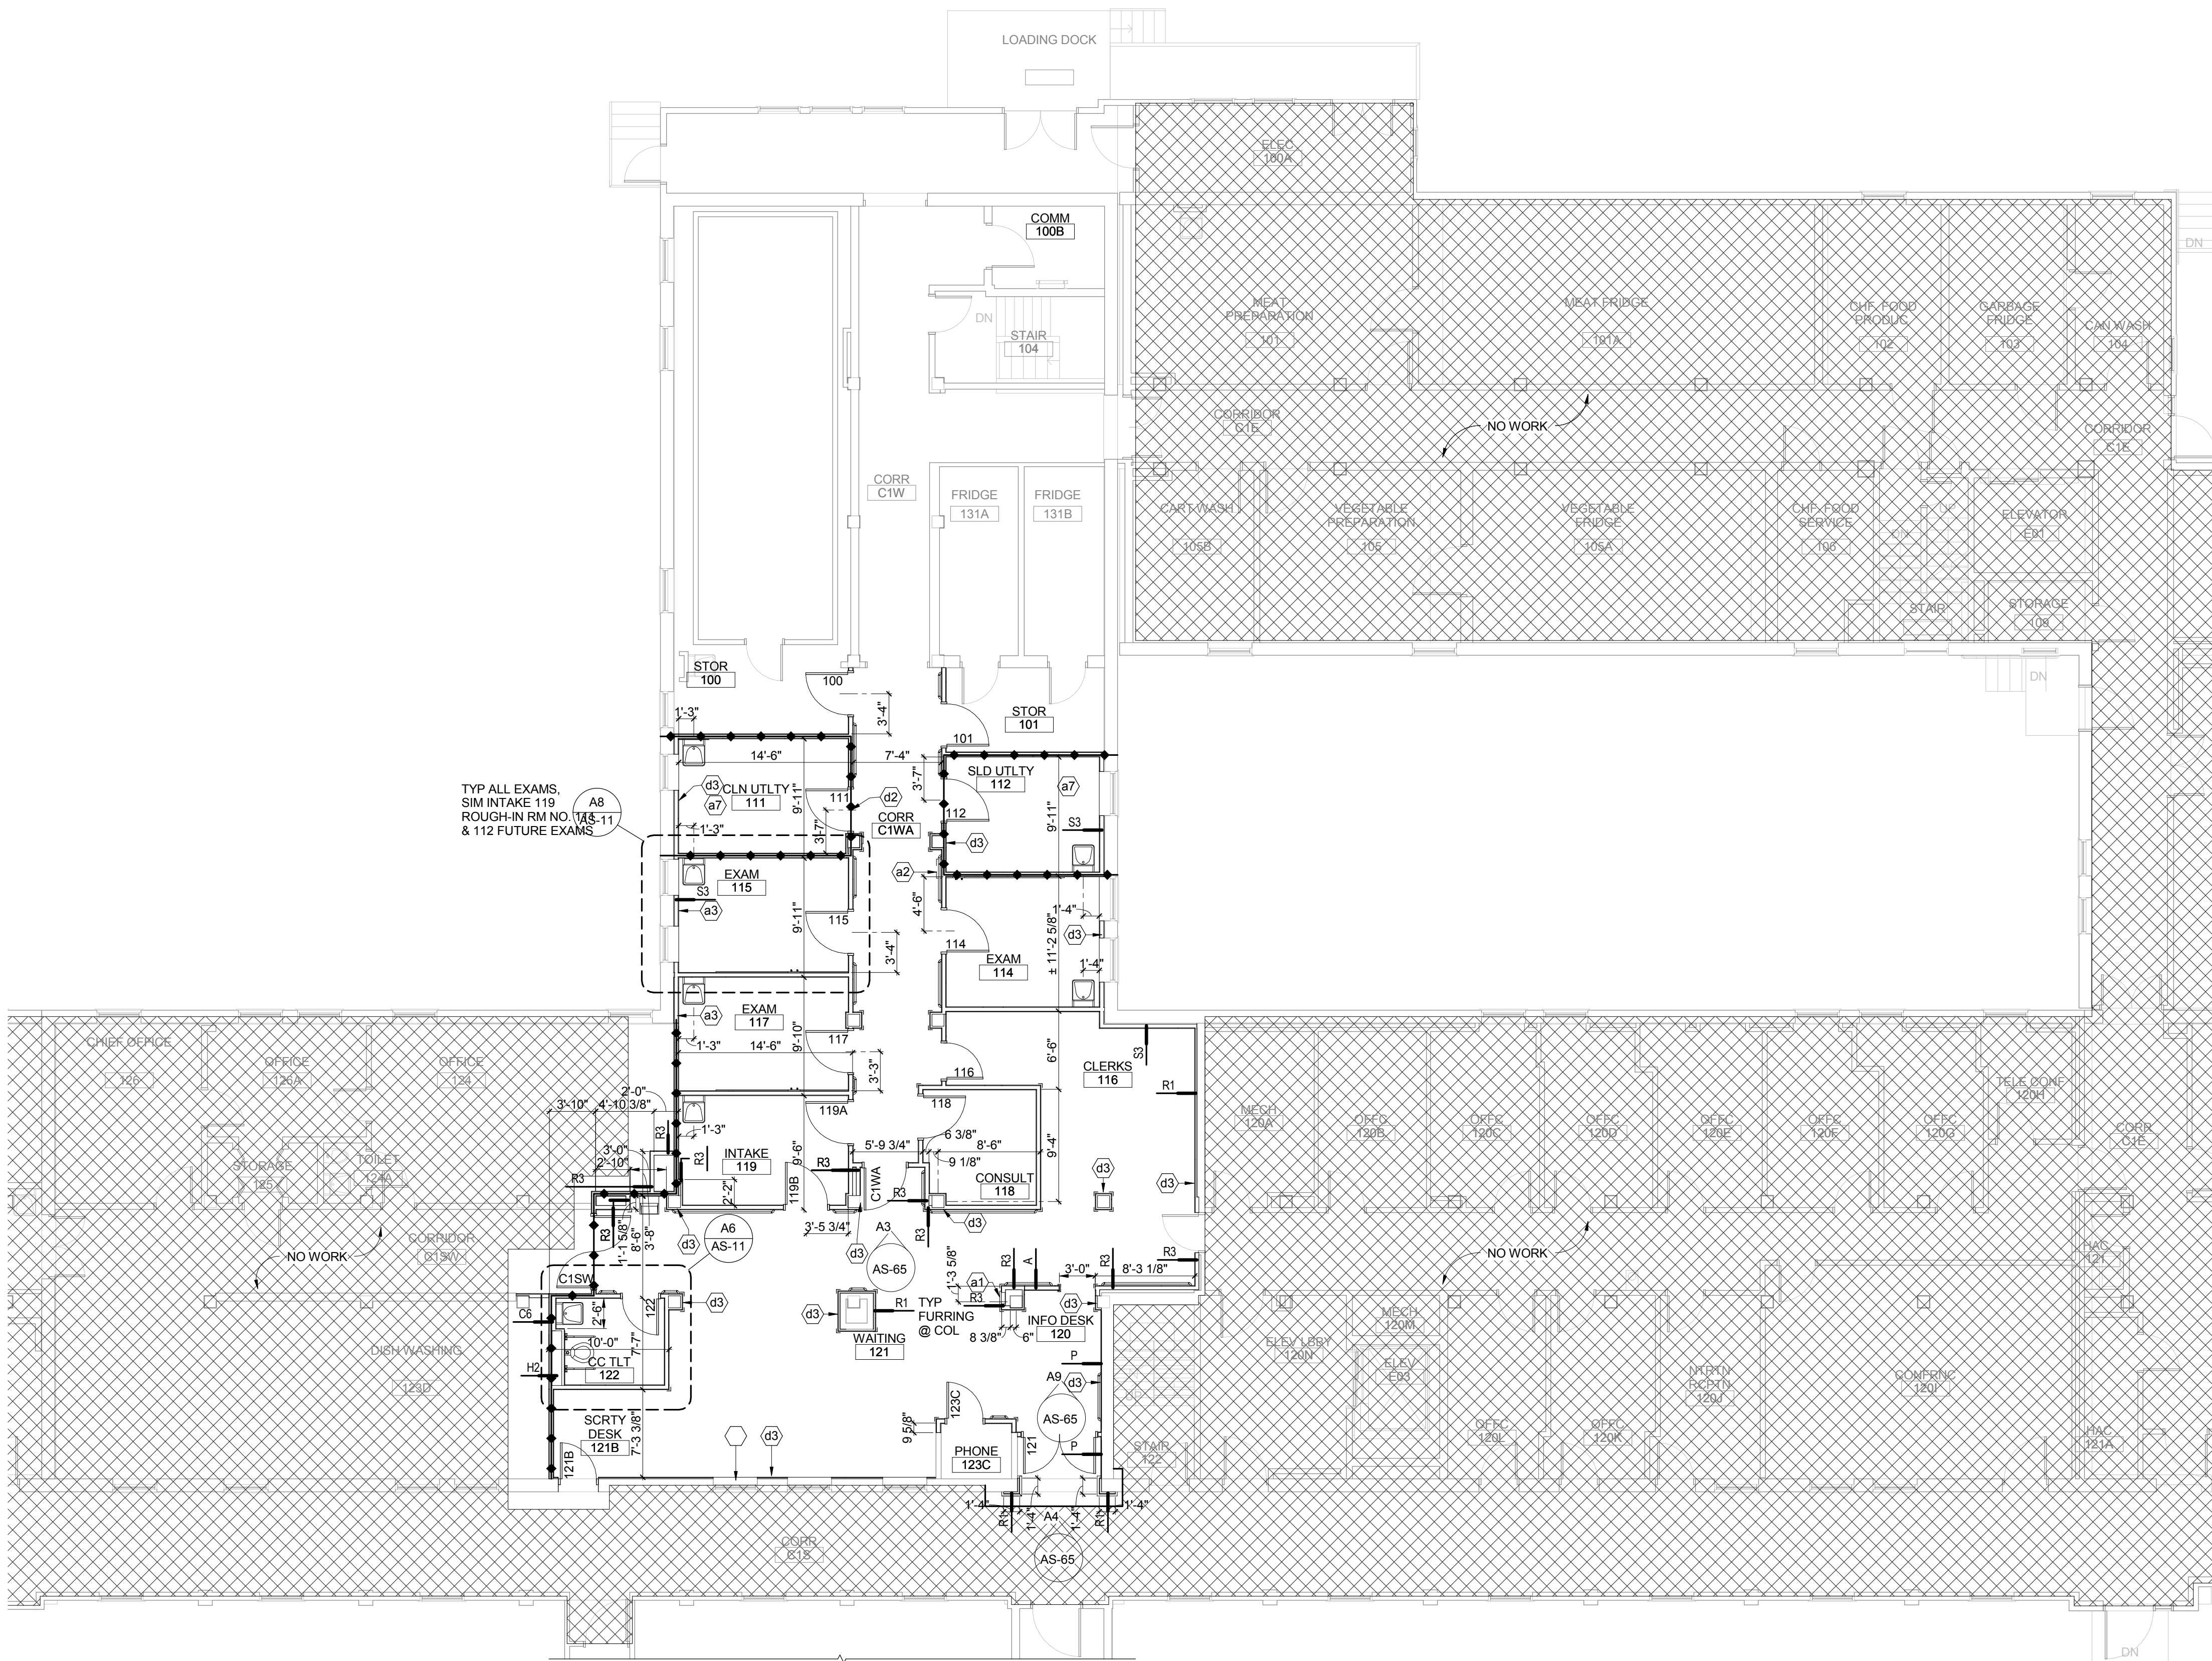

PLAN - FIRST FLOOR
1/8" = 1'-0"

PROJECT TEAM

ARCHITECTURAL: HDR Architecture, Inc. 185 Plaza 444 Cedar St Suite 1900 St. Paul, MN 55101 www.hdrinc.com 612-524-6000	MECHANICAL/ELECTRICAL/ PLUMBING: HDR Architecture, Inc. 8404 Indian Hills Drive Suite 100 Omaha, NE 68114-4098 www.hdrinc.com 402-306-1000 www.hdrinc.com 507-535-8200	STRUCTURAL: HDR Architecture, Inc. 8404 Indian Hills Drive Suite 100 Omaha, NE 68114-4098 www.hdrinc.com 402-306-1000 www.hdrinc.com 507-535-8200	CIVIL/SURVEYOR: Anderson Engineering of MN 13655 1st Avenue North Suite 100 Plymouth, MN 55441 http://www.aem-mn.com 763-412-4000	FIRE PROTECTION: Summit Fire Consulting 573 Monmouth Ave. N. St. Paul, MN 55103 www.summitfire.com 651-251-1855	COMMISSIONING AGENCY: Engineering Design Initiative 1112 North 5th Street Minneapolis, MN 55411 www.edimn.com 612-345-5865	ENVIRONMENTAL SERVICES: EMR Incorporated 3301 E. River Road Suite 114 Minneapolis, MN 55421 www.emr-inc.com 763-277-3200	FOOD SERVICE DESIGN & CONSULTING: Robert Ropp Associates, Inc. 6117 Blue Creek Drive Suite 100 Minneapolis, MN 55343-9108 www.rra-inc.com 952-933-3313
---	---	---	---	--	---	--	--

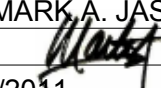I HEREBY CERTIFY THAT THIS PLAN, SPECIFICATION, OR REPORT WAS PREPARED BY ME OR UNDER MY DIRECT SUPERVISION AND THAT I AM A FULLY LICENSED ARCHITECT UNDER THE LAWS OF THE STATE OF MINNESOTA.
PRINT NAME: **MARK A. JASMIN**
SIGNATURE: 
DATE: **12/9/2011** LICENSE #: **18698**

ARCHITECTS/ENGINEERS



Drawing Title PLAN - FIRST FLOOR	Project Number 656-321 / 133959
Approved: Project Director	Building Number 4
	Drawing number AS-11

Location 4801 Veterans Drive, St. Cloud, MN 56303		
Date 12/09/2011	Checked by ETD	Drawn ETD

Project Number 656-321 / 133959
Building Number 4
Drawing number AS-11

Office of
Construction
and Facilities
Management
 Department of
Veterans Affairs