



1 CONFIRMED ACM FLOORING/MASTIC LOCATIONS
F.1.4 BUILDING 1 - 1ST FLOOR
NOT TO SCALE

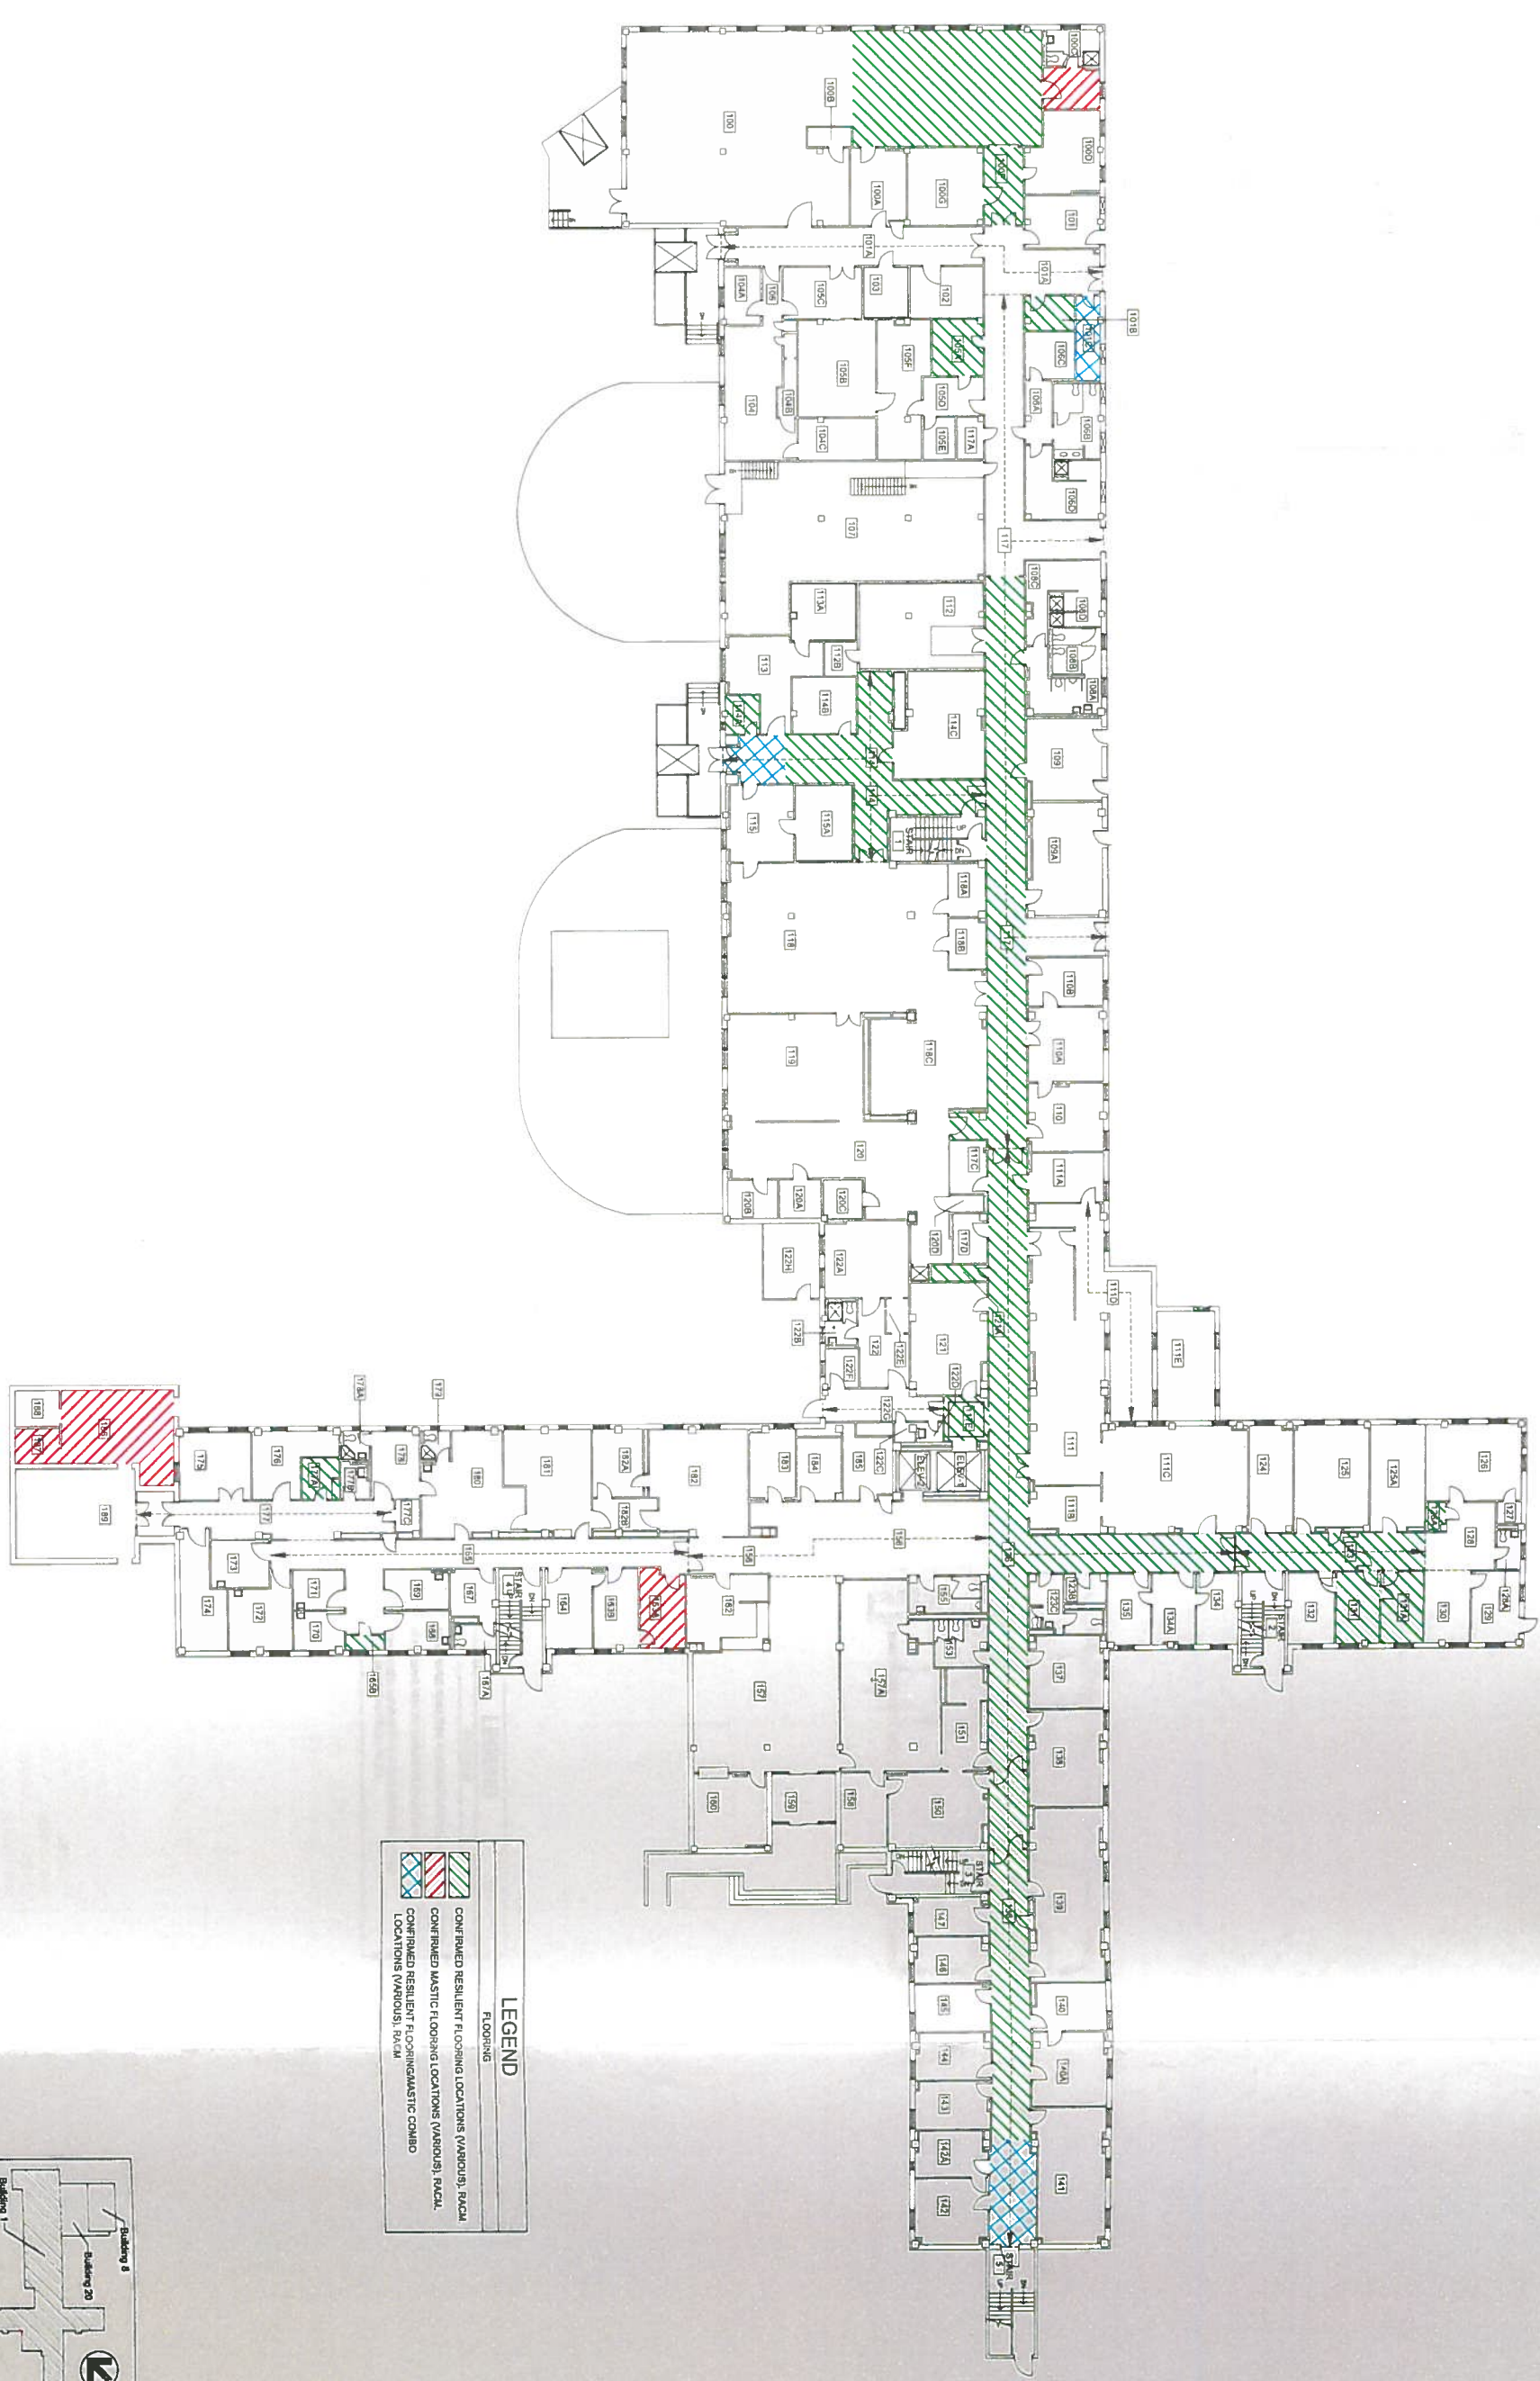

LEGEND	
FLOORING	
	CONFIRMED RESILIENT FLOORING LOCATIONS (VARIOUS), RACM
	CONFIRMED MASTIC FLOORING LOCATIONS (VARIOUS), RACM
	CONFIRMED RESILIENT FLOORING/MASTIC COMBO LOCATIONS (VARIOUS), RACM

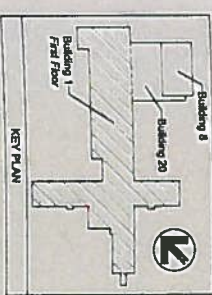

Confirmed/Assumed Asbestos-Containing Materials - Flooring Locations
VA Hospital - Building 1, First Floor
Miles City, Montana

CTA
INDUSTRIAL HYGIENE
& ENVIRONMENTAL

GREAT FALLS, MT
(406)452-3321
Fax (406)454-1873

DRAWN BY: C.H.
CHECKED BY: J.C.
DATE: 03/21/2011
CTA #: GEHEM/10052
CAD FILE: Figure 1-8
DIR: GEHEM/10052

SHEET
Figure 1-8