

SMOKE ZONE SIZE

SMOKE ZONE	SQ. FT.	OCCUPANCY
WEST	5,290 Sq. Ft.	HEALTH CARE
CENTER	4,520 Sq. Ft.	HEALTH CARE
EAST	9,480 Sq. Ft.	HEALTH CARE



GENERAL DRAWING NOTES:

EQUIVALENCIES HAVE BEEN GRANTED FOR THE FOLLOWING:

1. INSTALLATION OF WIRELESS ACCESS POINT EQUIPMENT WITHIN EXIT STAIR ENCLOSURES-DATED 2/11/10

SYMBOLS LIST

- 2 HOUR FIRE BARRIER
- 1 HOUR FIRE BARRIER
- 2 HOUR FIRE/SMOKE BARRIER
- 1 HOUR FIRE/SMOKE BARRIER
- 30 MINUTE SMOKE BARRIER
- SMOKE RESISTIVE HAZARDOUS AREA
- HEALTH CARE OCCUPANCY NON-RATED CORRIDOR
- HORIZONTAL EXIT PASSAGEWAY
- BUILDING EXIT
- EXIT PASSAGEWAY
- LINEN CHUTE
- EXIT STAIR OR PASSAGEWAY
- FIRE ALARM/SPRINKLER ZONES
- SUITE DESIGNATIONS
- AREA OPEN TO CORRIDOR - WITH SMOKE DETECTION
- AREA OPEN TO CORRIDOR - NO SMOKE DETECTION REQUIRED
- FIRE EXTINGUISHER
- EXIT SIGN

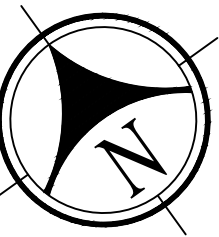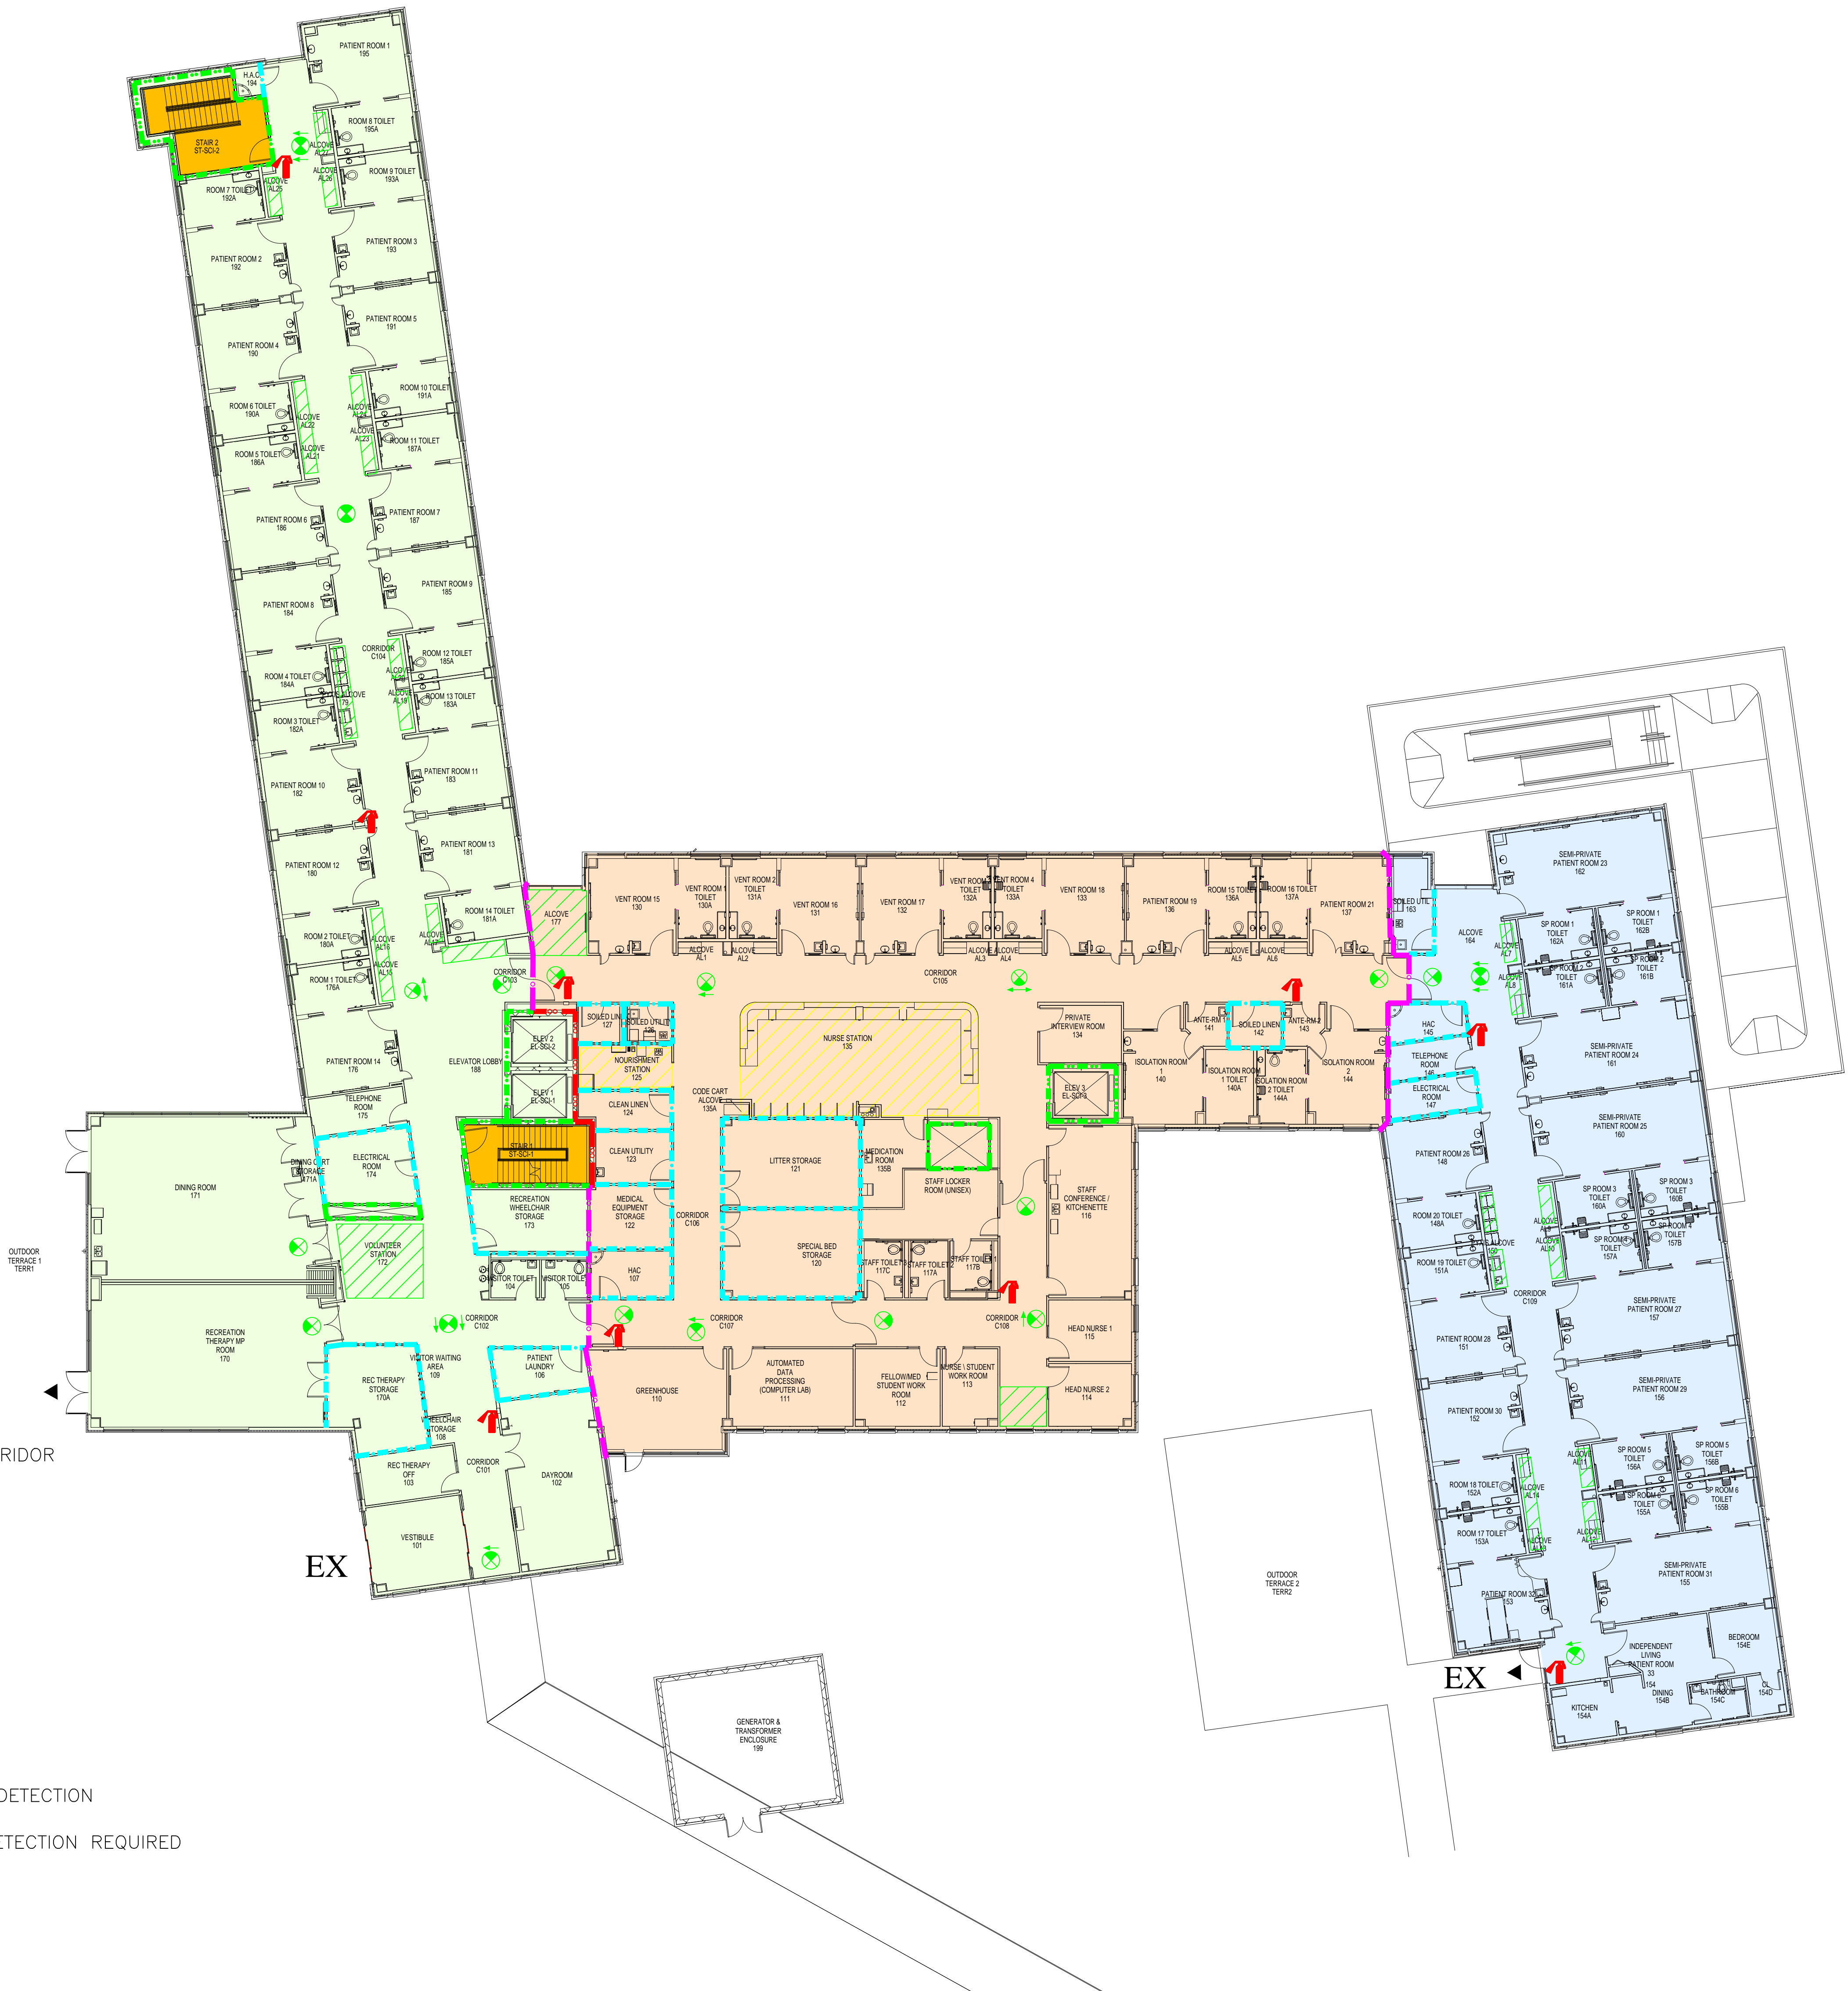

BUILDING 144 FIRST FLOOR

FULLY SPRINKLERED
HEALTH CARE OCCUPANCY

Revisions		Date		CLEMENT J. ZABLOCKI VAMC 5000 W. National Ave. Milwaukee, WI 53295		FP&C CONSULTANTS, INC. 1520 MAIN STREET INDIANAPOLIS, IN 46224 (317)486-5188	Drawing Title	Client Project No.	Contract No.	Project Title	Designed By	Checked By	Drawn By	Date	Drawing No.
FP&C Proj.#:		1751.171					BUILDING 144 FIRST FLOOR	Building No.	AutoCAD File Name SOC01-144 1	FIRE/LIFE SAFETY	BAA	BAA	DN	07/28/17	LS-2
											Location CLEMENT J. ZABLOCKI VAMC MILWAUKEE, WISCONSIN		Scale: NO SCALE	Sht. 2 Of 3	