


NOTE:
CONTRACTOR TO COMPLETE DESIGN TO MEET ALL NCA SIGNAGE
MANUAL REQUIREMENTS.

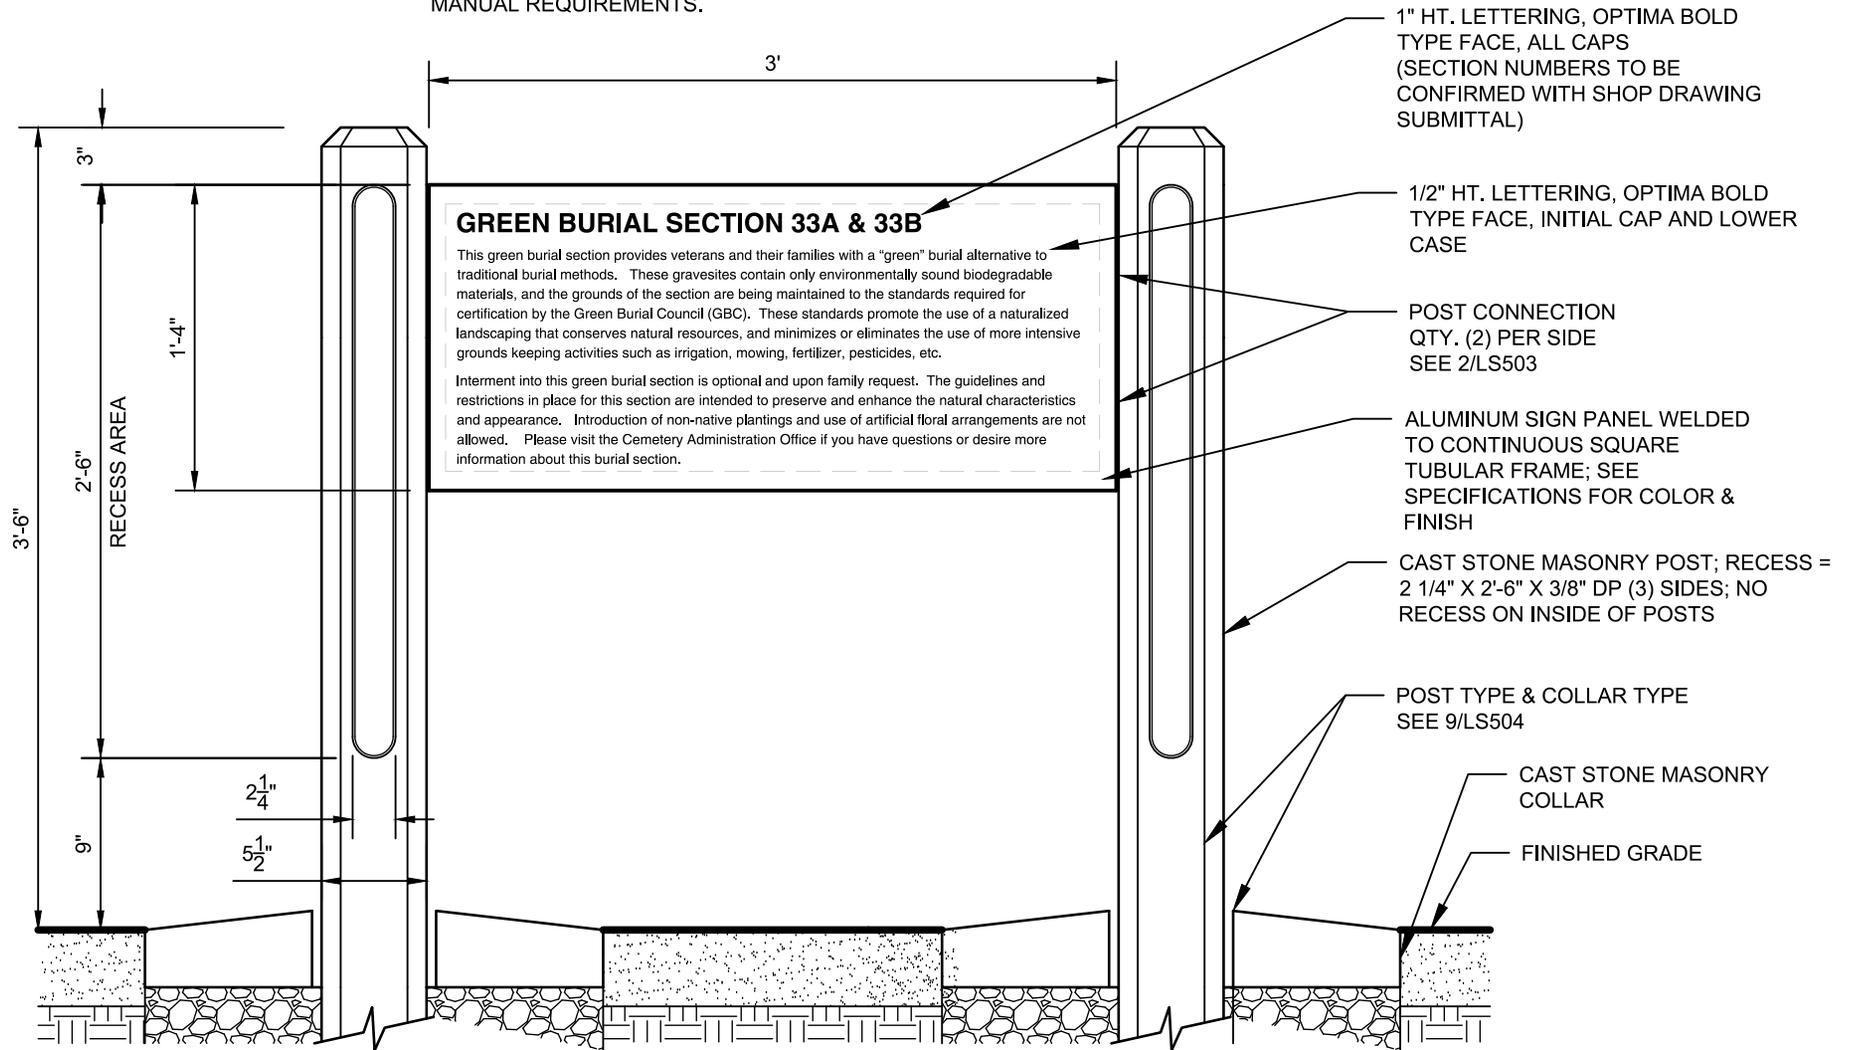

1 GREEN BURIAL SECTION

SCALE: 1" = 10' (8.5 x 11" PAPER SIZE)

921CM2007



SACRAMENTO VALLEY NATIONAL CEMETERY PHASE 2 DEVELOPMENT
5810 MIDWAY RD, DIXON, CA 95620

8/9/2018

1
14626