


SHEET KEYNOTES

1. Bore and jack pipe in this location per detail. If Government selects to exercise Deductive Alternate #1, contractor shall bore and jack reinforced concrete pipe without casing and spacers.
2. Contractor may elect to add a manhole structure in order to correct any misalignment or for contractor's convenience without additional cost to the Government.

three inches = one foot
 one and one-half inches = one foot
 one inch = one foot
 three-quarters inch = one foot
 one-half inch = one foot
 three-eighths inch = one foot
 one-quarter inch = one foot
 one-eighth inch = one foot

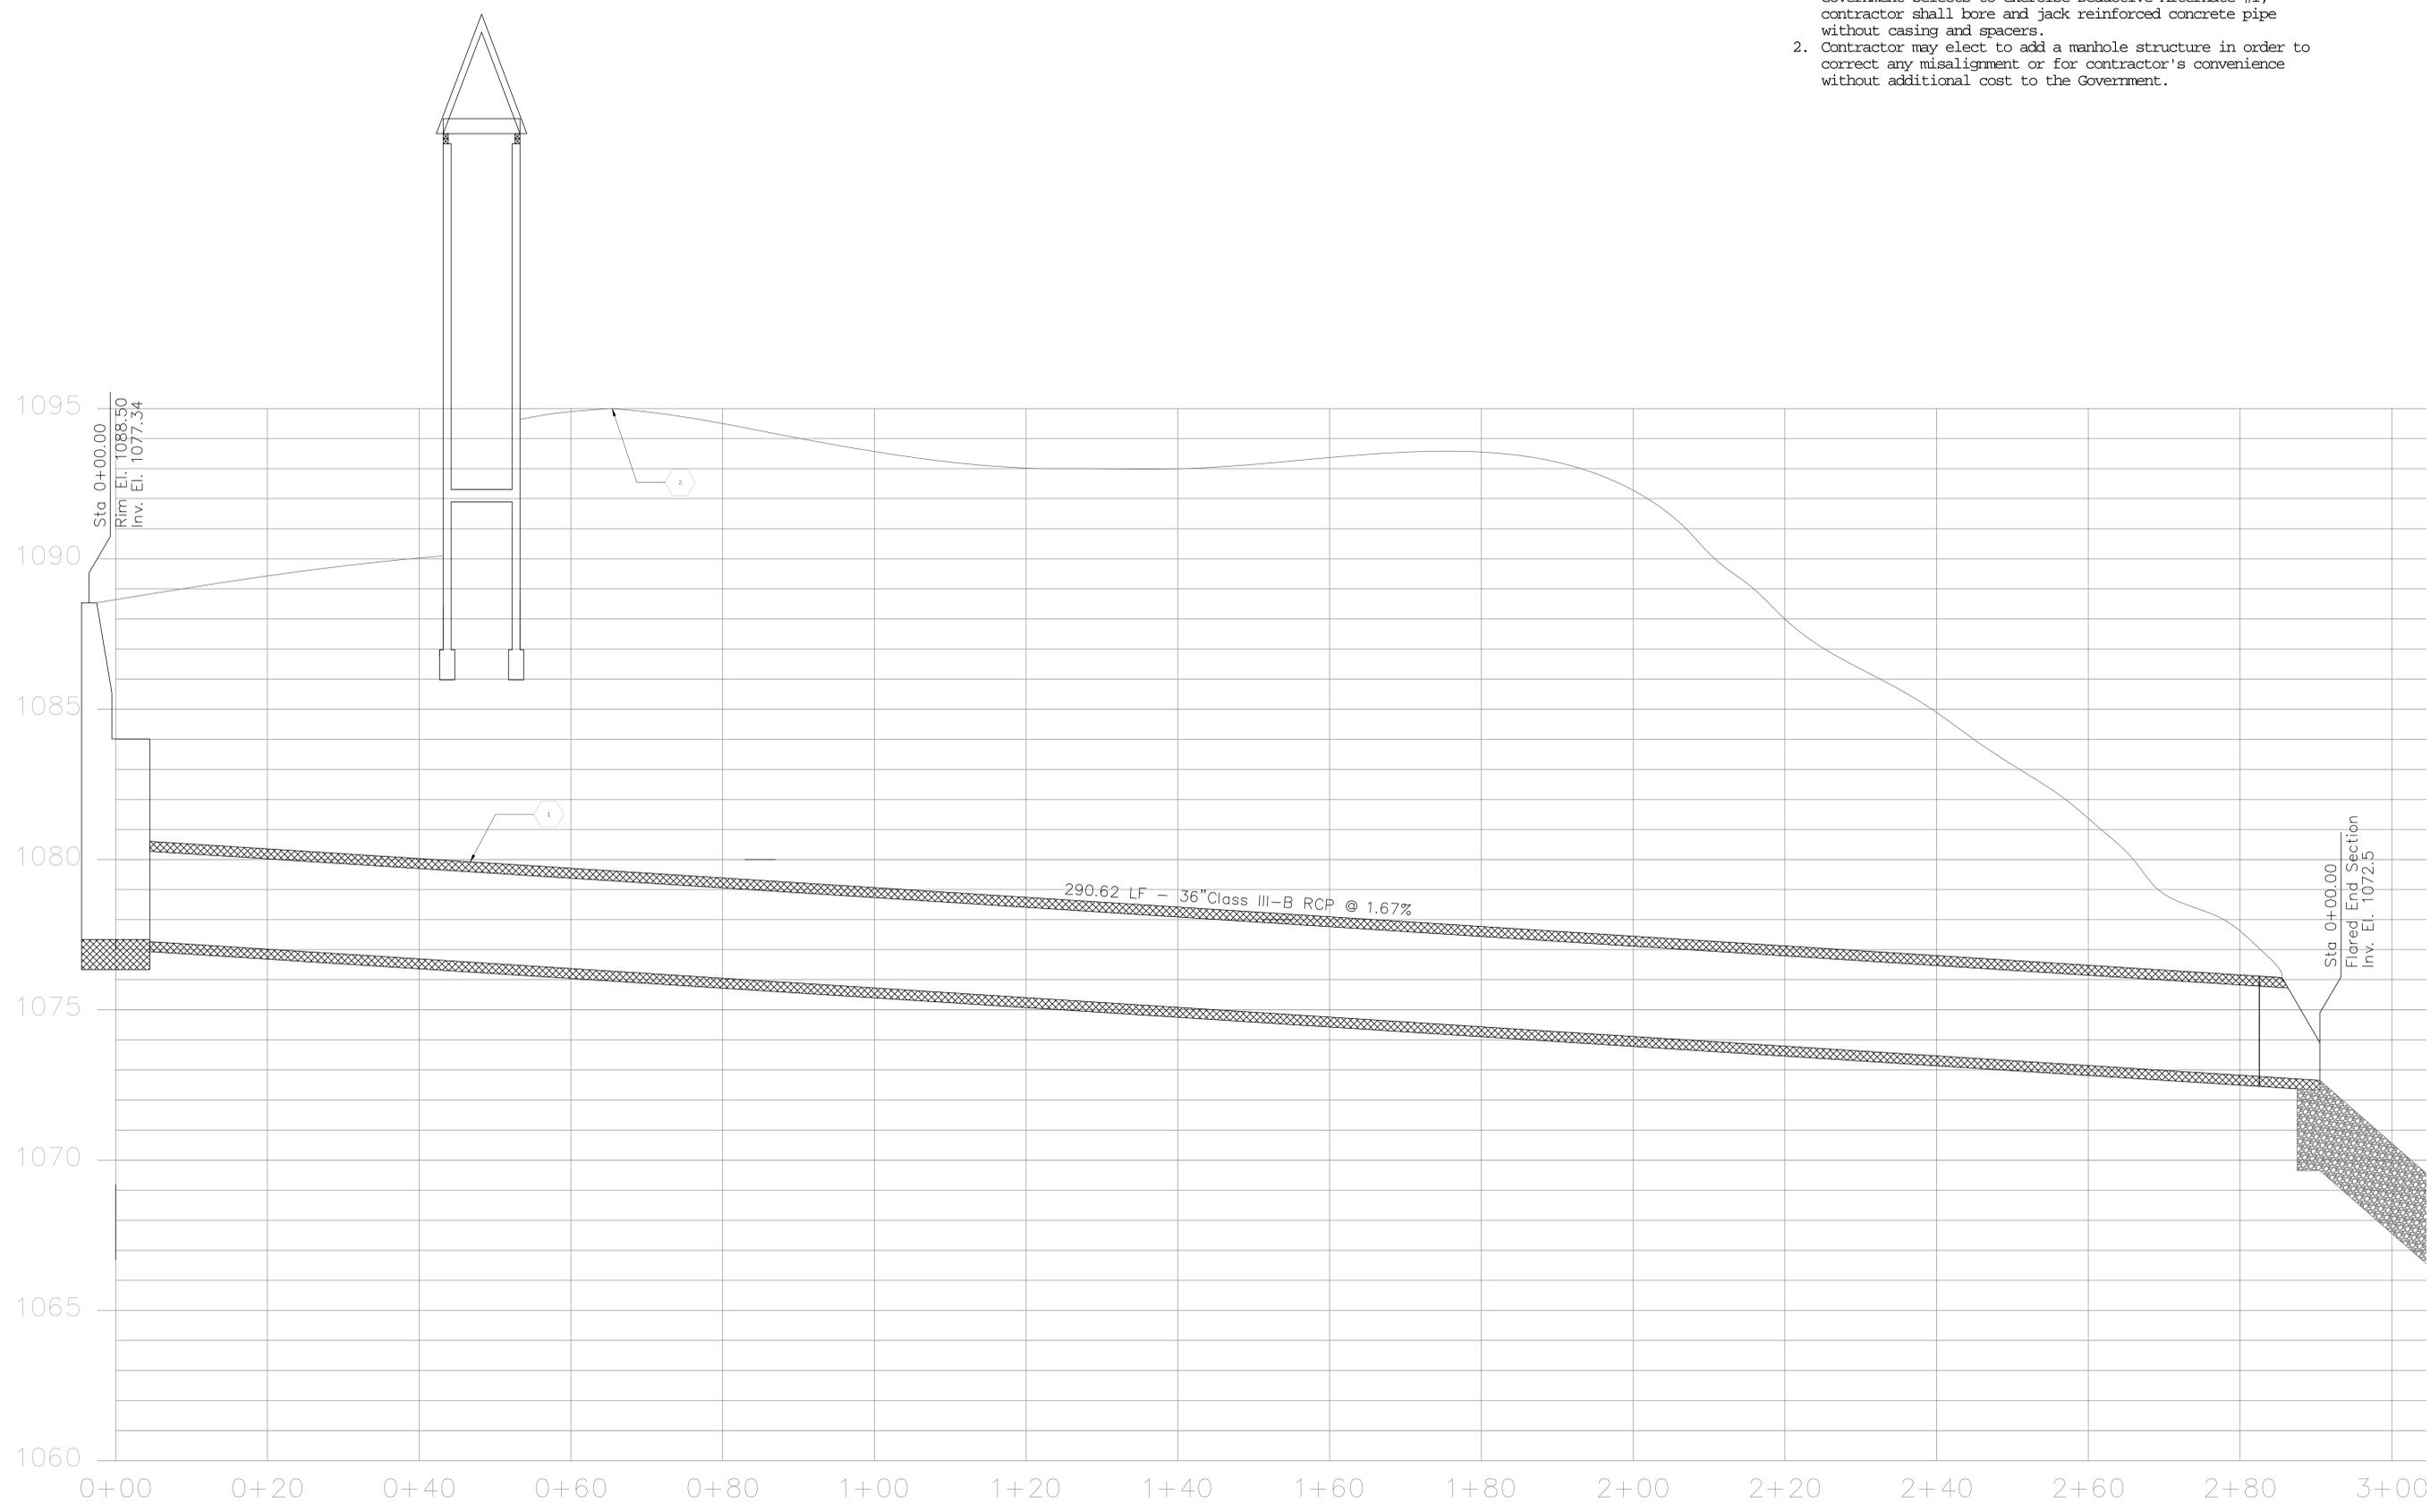

Revisions	Date	Approved: Safety Manager	Drawing Title CU-103 Pipeline Profile	Project Title INSTALL STORM WATER OVERFLOW			Date 8-24-2012	
		Approved: GEMS Coordinator		Building Number			Project No. 658-12-107	
		Approved: Infection Control Officer		Approved: Chief of Staff	Approved: Chief of Facility Management Svc.	Checked	Drawn EBC	DRAWING NO. 2562
		Approved: Energy Engineer		Approved: Associate Director	Approved: Medical Center Director	Location VAMC SALEM, VA.		Sheet 6 Of 9