



three inches = one foot
one and one-half inches = one foot
one inch = one foot
three-quarters inch = one foot
one-half inch = one foot
three-eighths inch = one foot
one-quarter inch = one foot
one-eighth inch = one foot

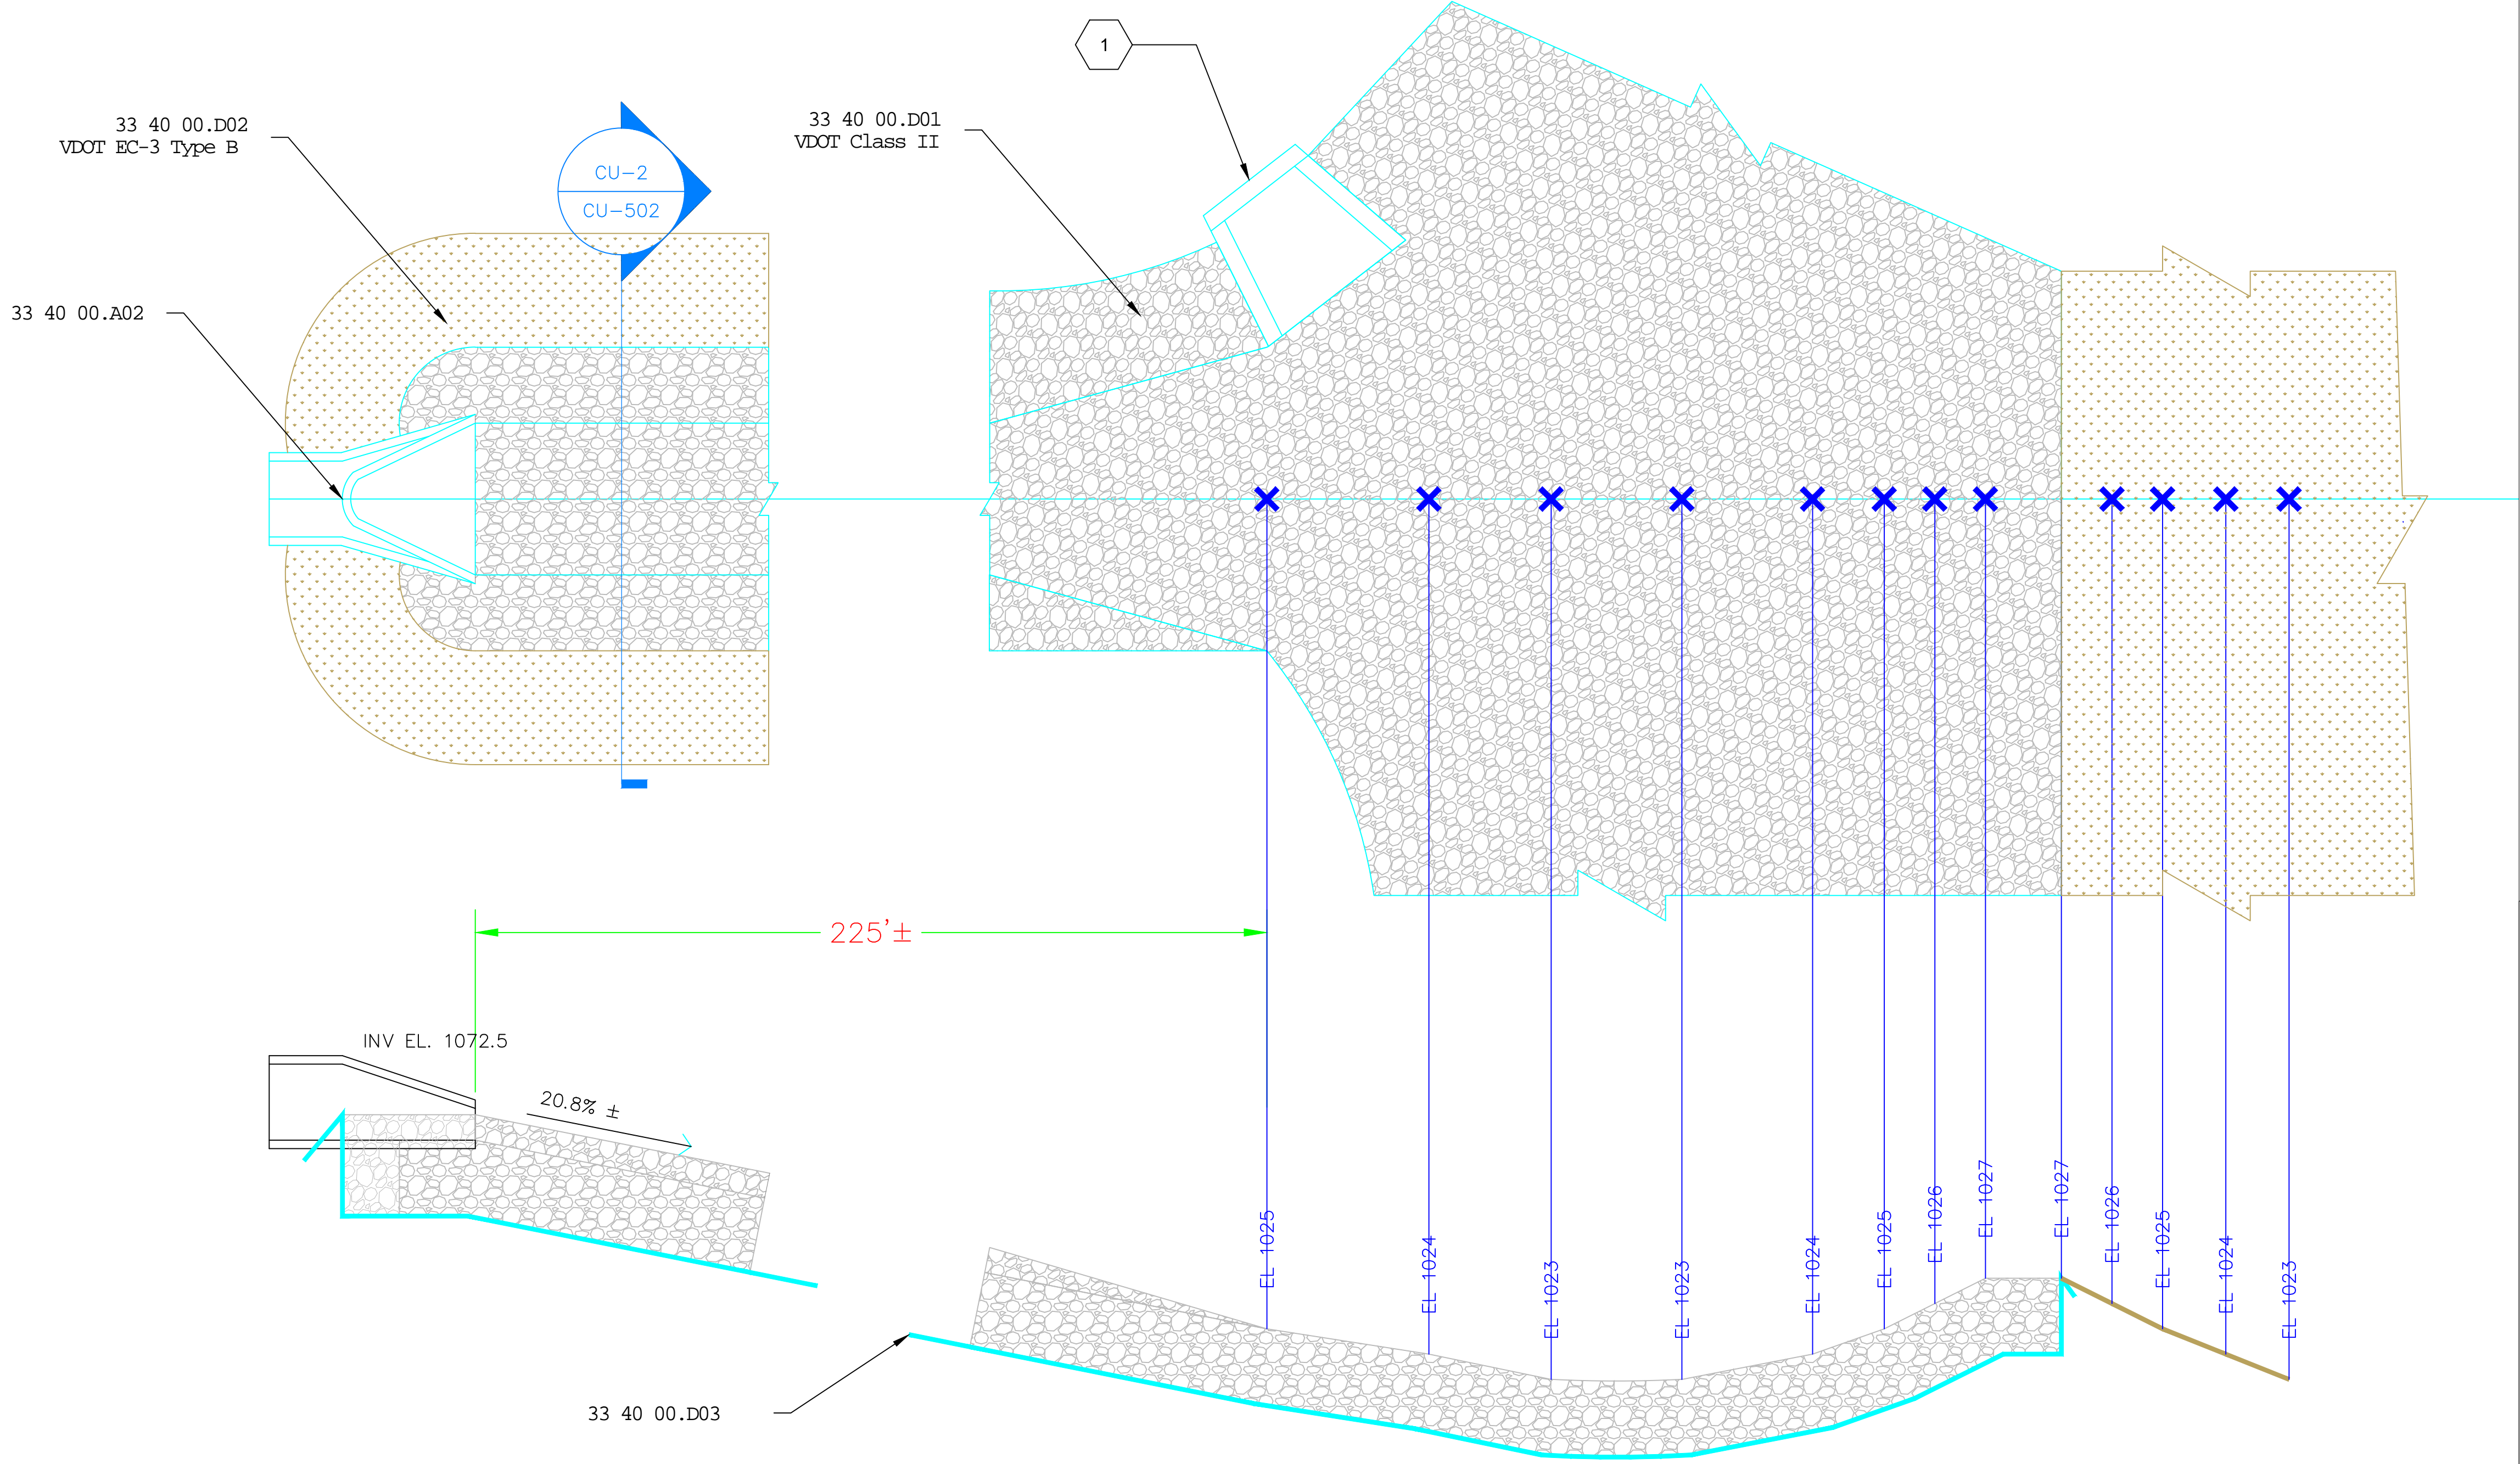


- REFERENCE KEYNOTES
- 1. 33 40 00.A01 Reinforced Concrete Pipe(RCP), Class III-B
 - 2. 33 40 00.A02 RCP Flared End Section (FES)
 - 3. 33 40 00.C01 Bore Casing Pipe
 - 4. 33 40 00.C02 Casing Spacer (Spider)
 - 5. 33 40 00.C03 Casing End Seal
 - 6. 33 40 00.D01 Rip Rap
 - 7. 33 40 00.D02 TURF REINFORCEMENT MAT
 - 8. 33 40 00.D03 Geotextile
- SHEET KEYNOTES
- 1. Existing outfall structure to remain.
 - 2. Provide turf reinforcement mat (TRM) on all cut or fill slopes not otherwise protected by rip rap.
 - 3. Return to existing grade with 3H:1V cut or fill slope from this point on each side of channel.
 - 4. If Government selects to exercise Deductive Alternate #1, contractor shall bore and jack reinforced concrete pipe without casing and spacers.

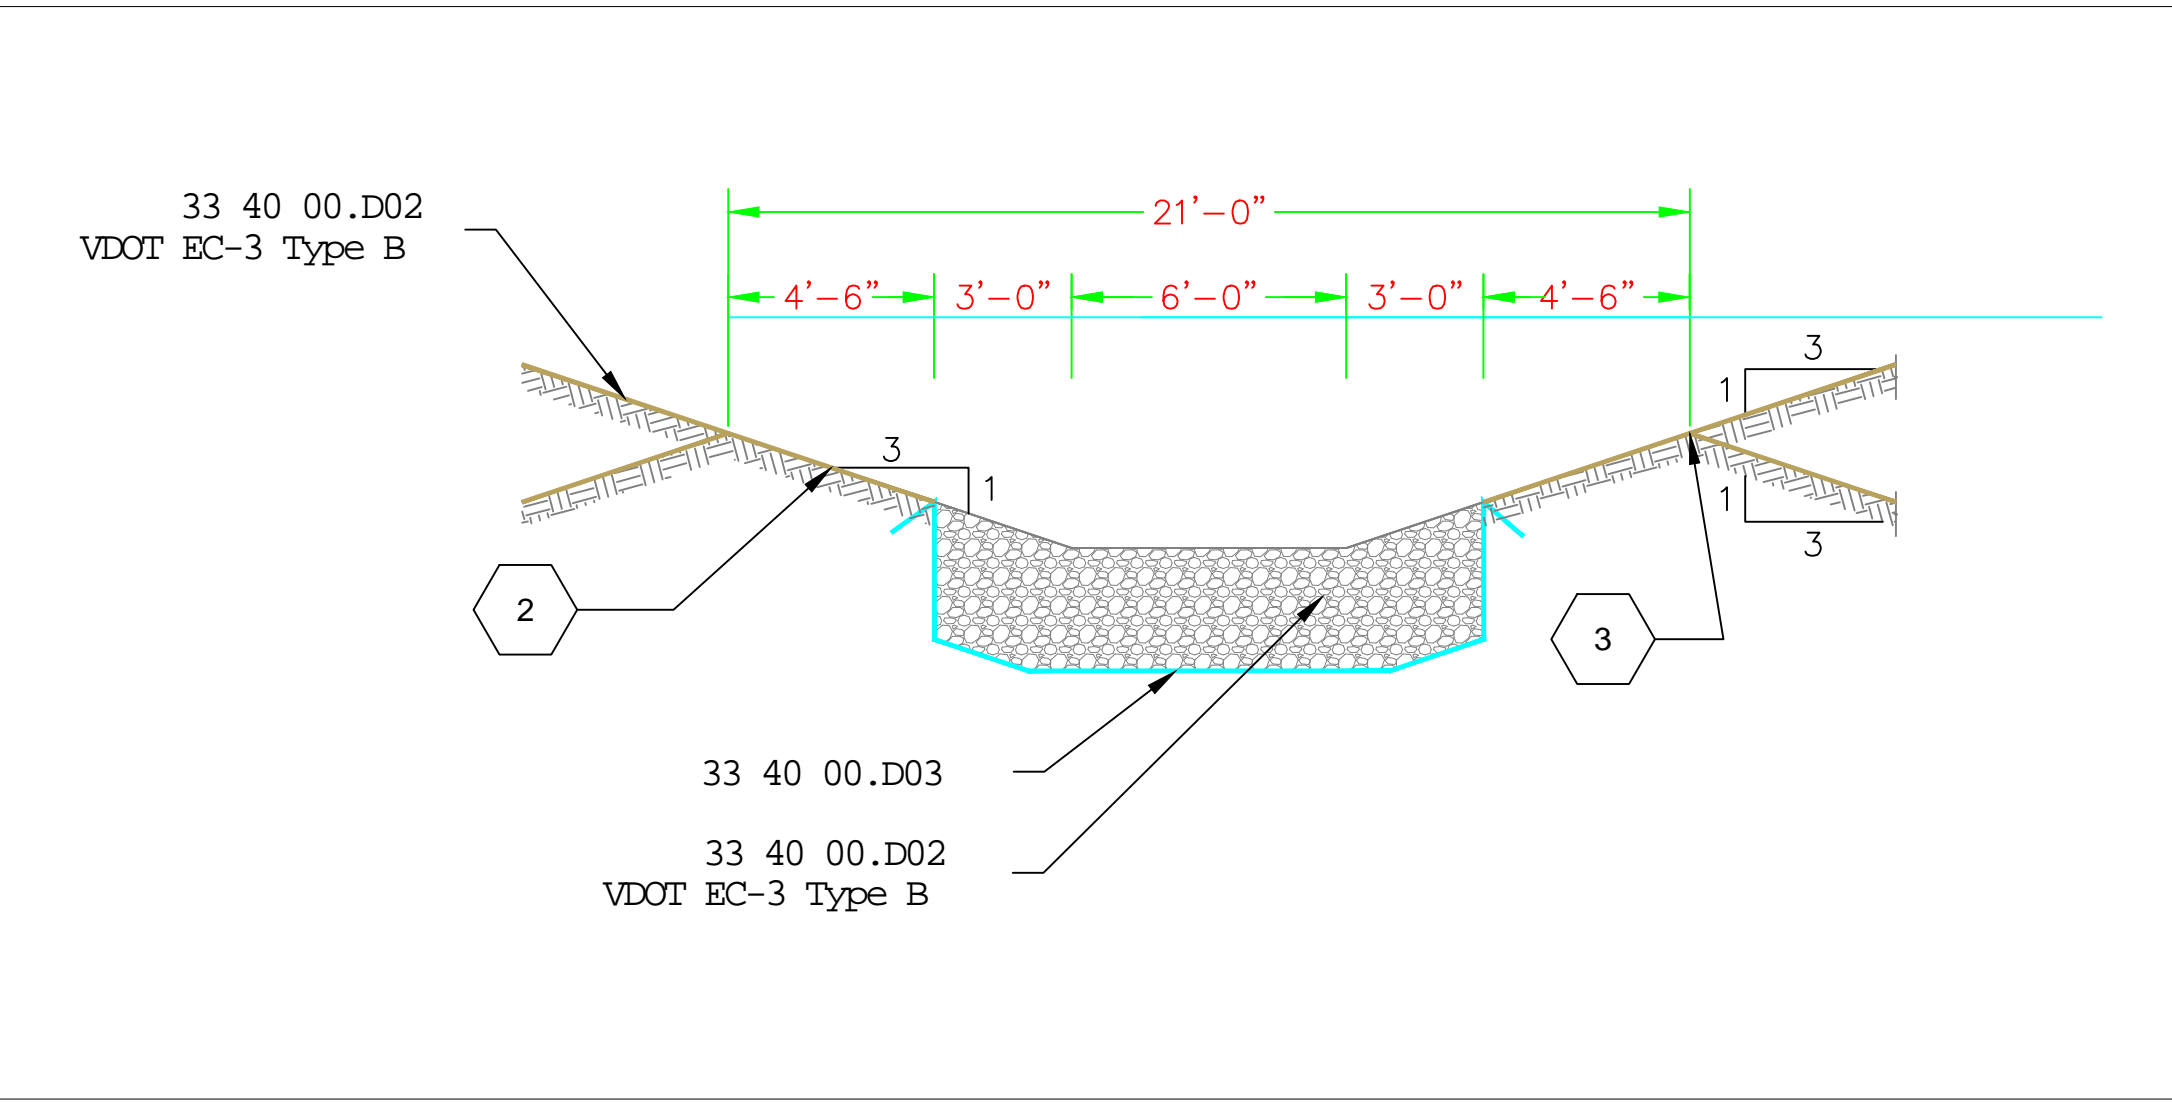


CU-1 DRAINAGE CHANNEL END DETAILS
NTS

CU-2 DRAINAGE CHANNEL TYPICAL CROSS SECTION
NTS

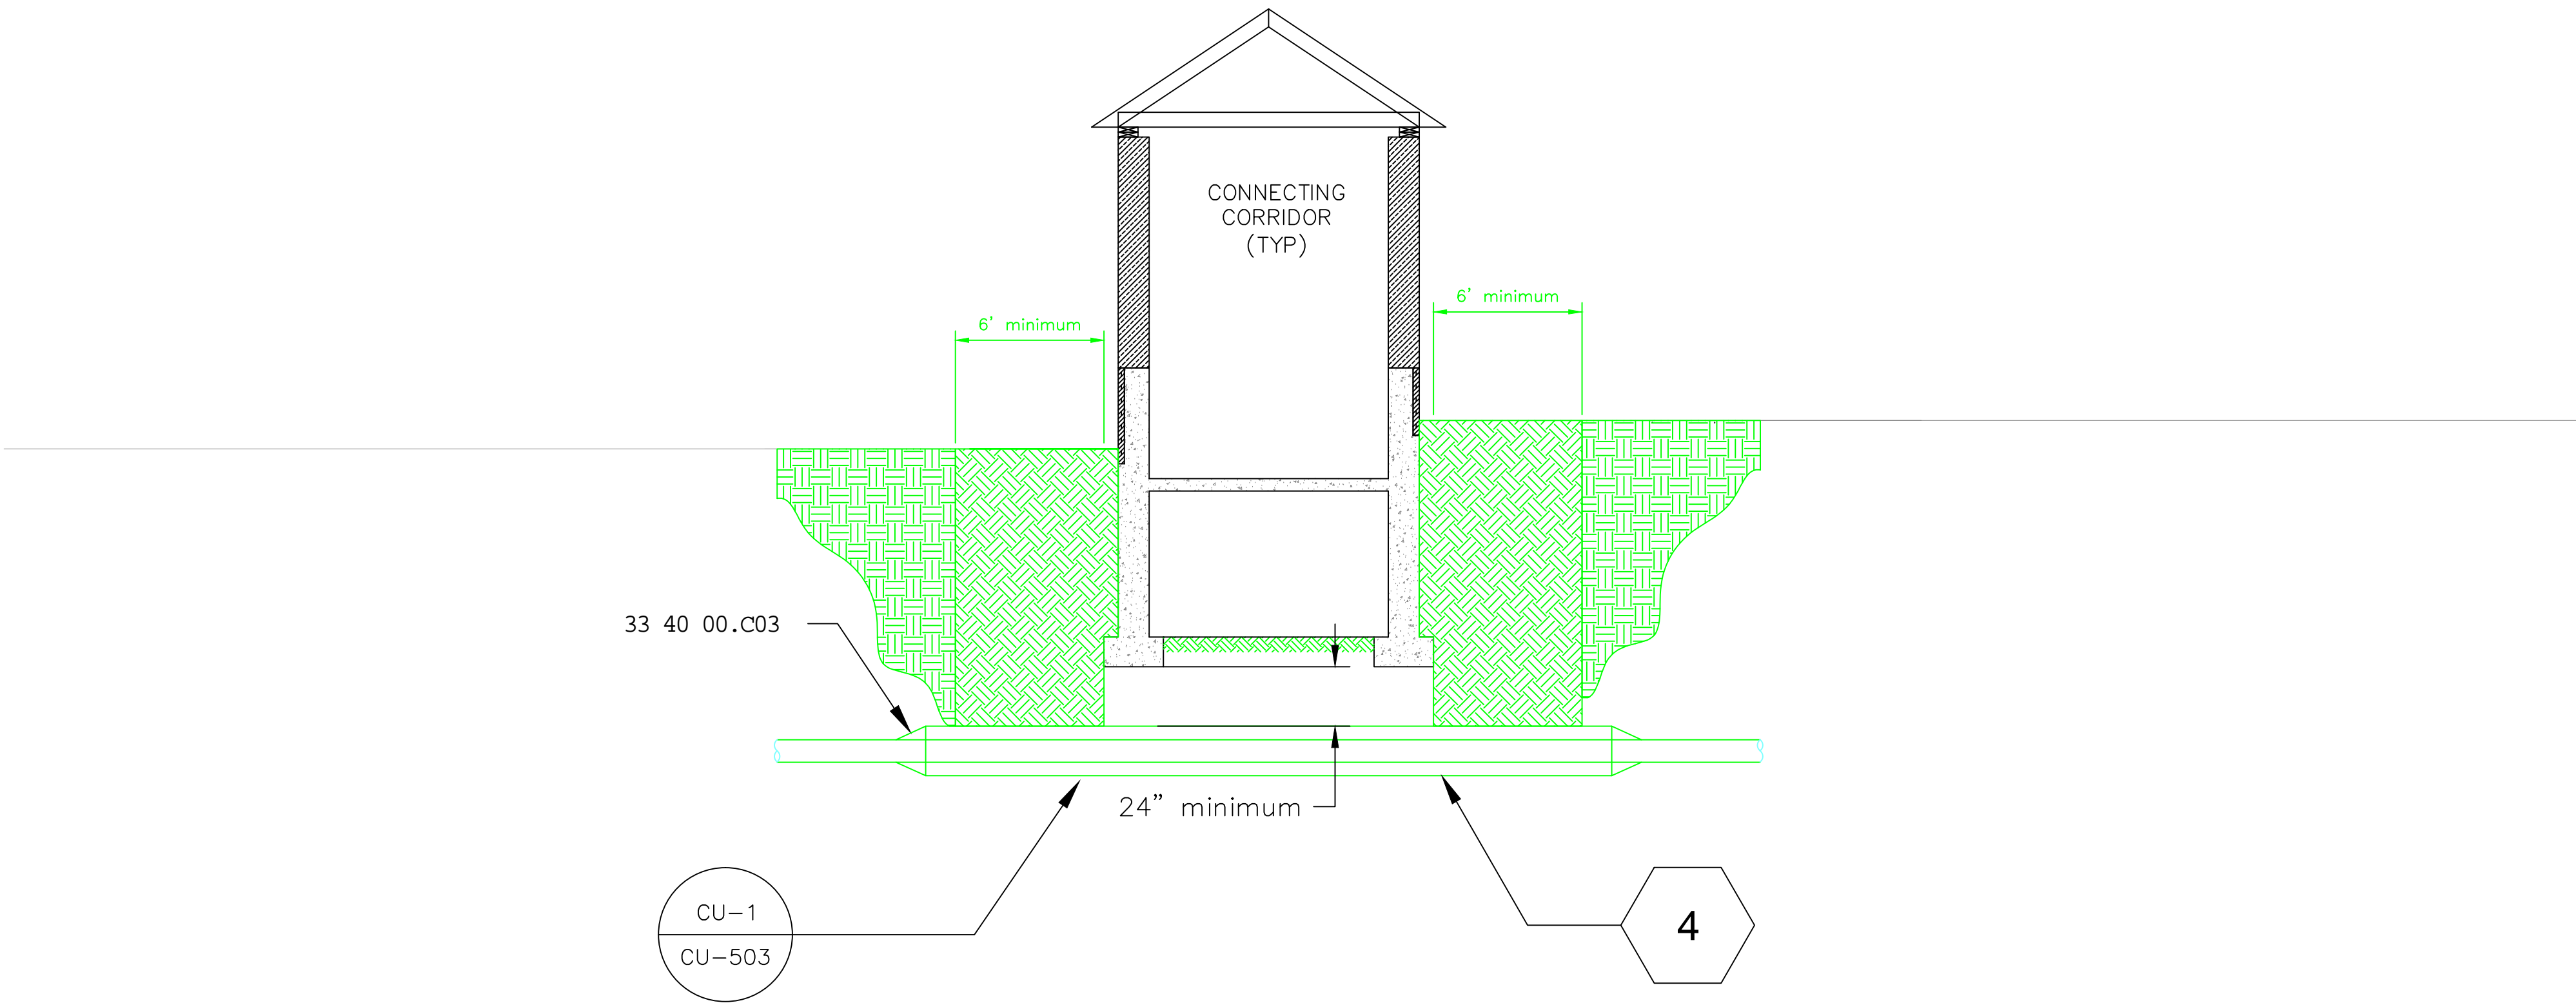

CU-3 BORE SECTION UNDER CONNECTING CORRIDORS
NTS

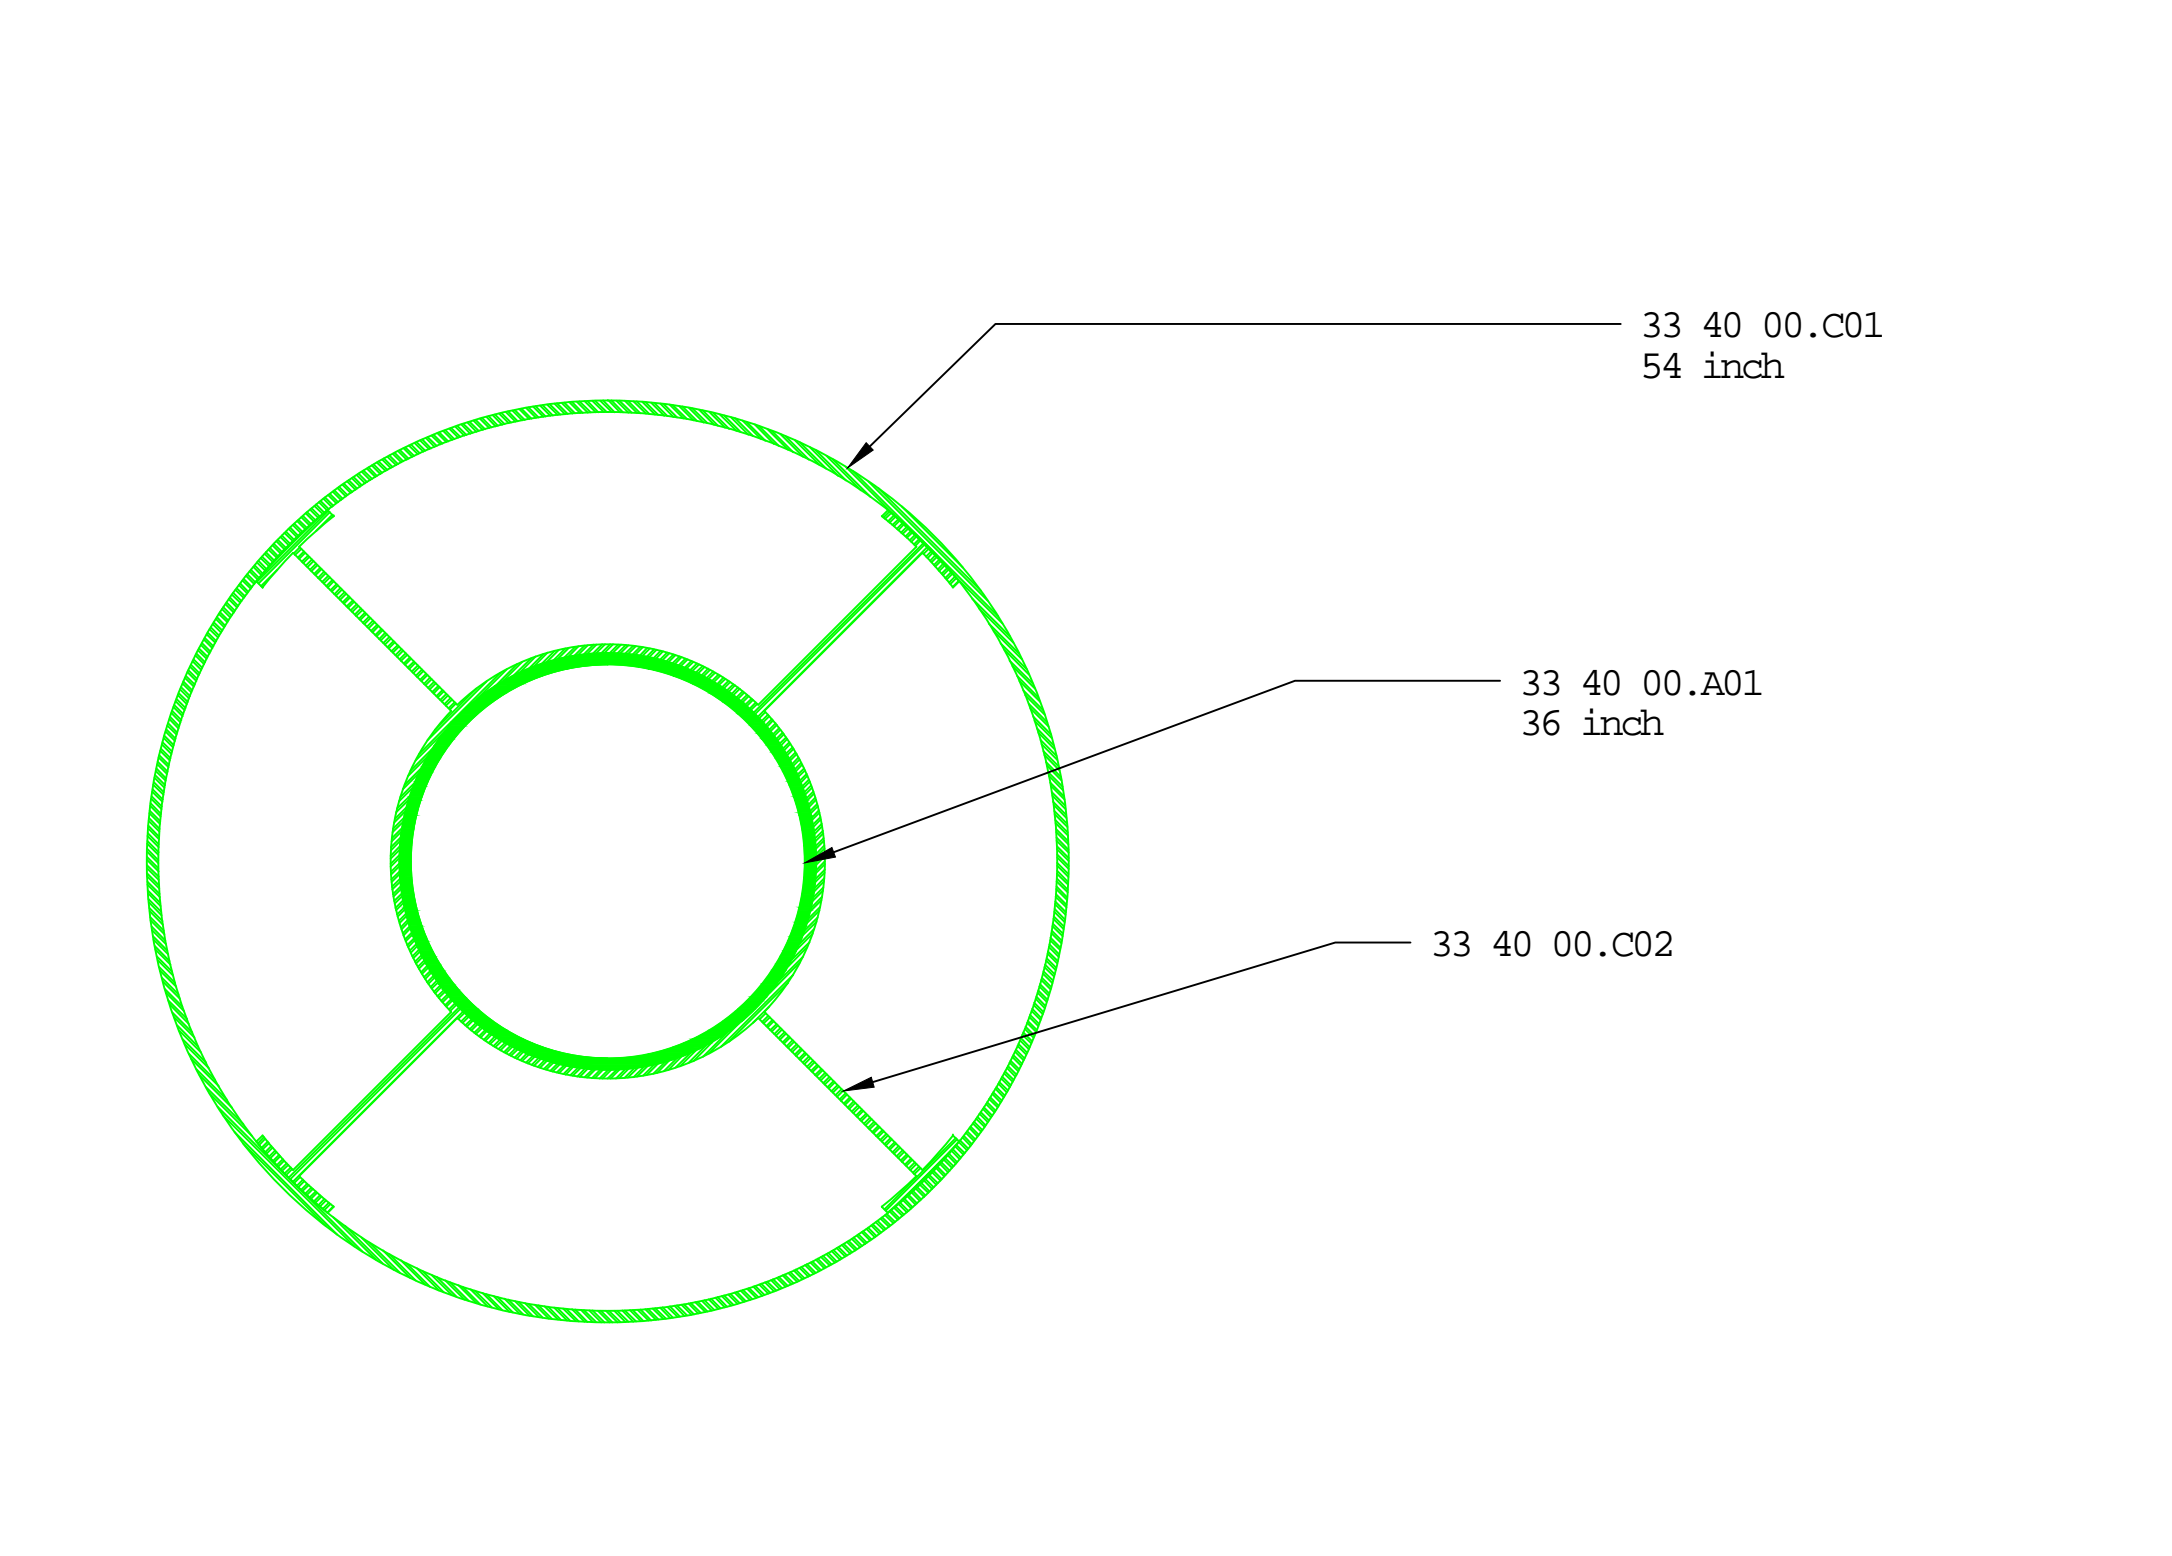

CU-4 SECTION THROUGH CASING AND CARRIER PIPES
NTS

<div>Revisions</div>	<div>Date</div>	
----------------------	-----------------	--	--	