

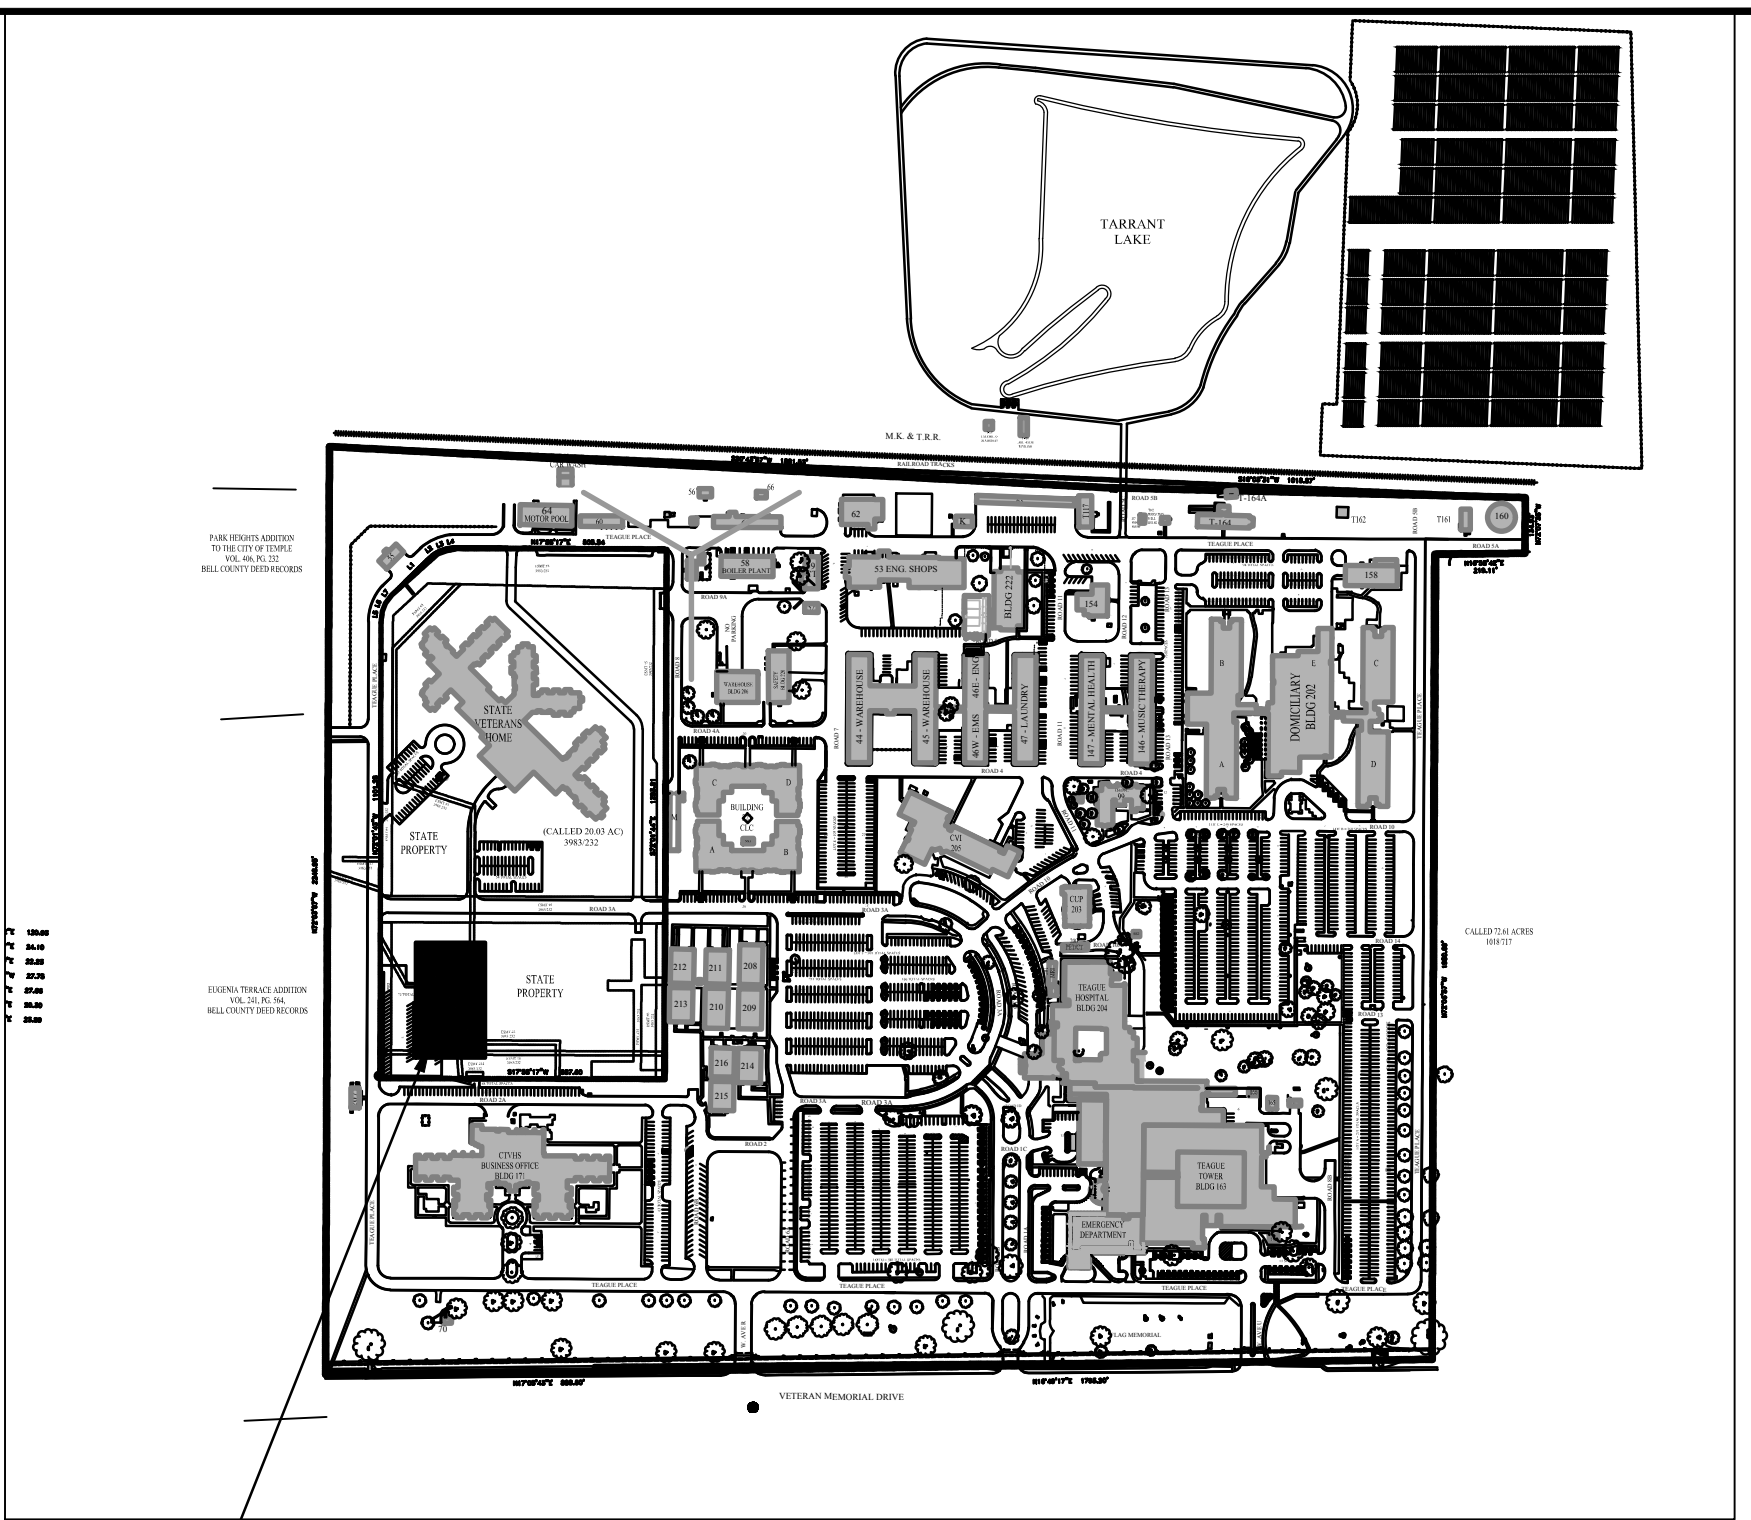


one eighth inch = one foot
0 4 8 16
one quarter inch = one foot
0 4 8
three eighths inch = one foot
0 4 8
one half inch = one foot
0 4 8
three quarters inch = one foot
0 4 8
one inch = one foot
0 6 12
one and one half inches = one foot
0 6 12
two inches = one foot
0 6 12
three inches = one foot
0 6 12

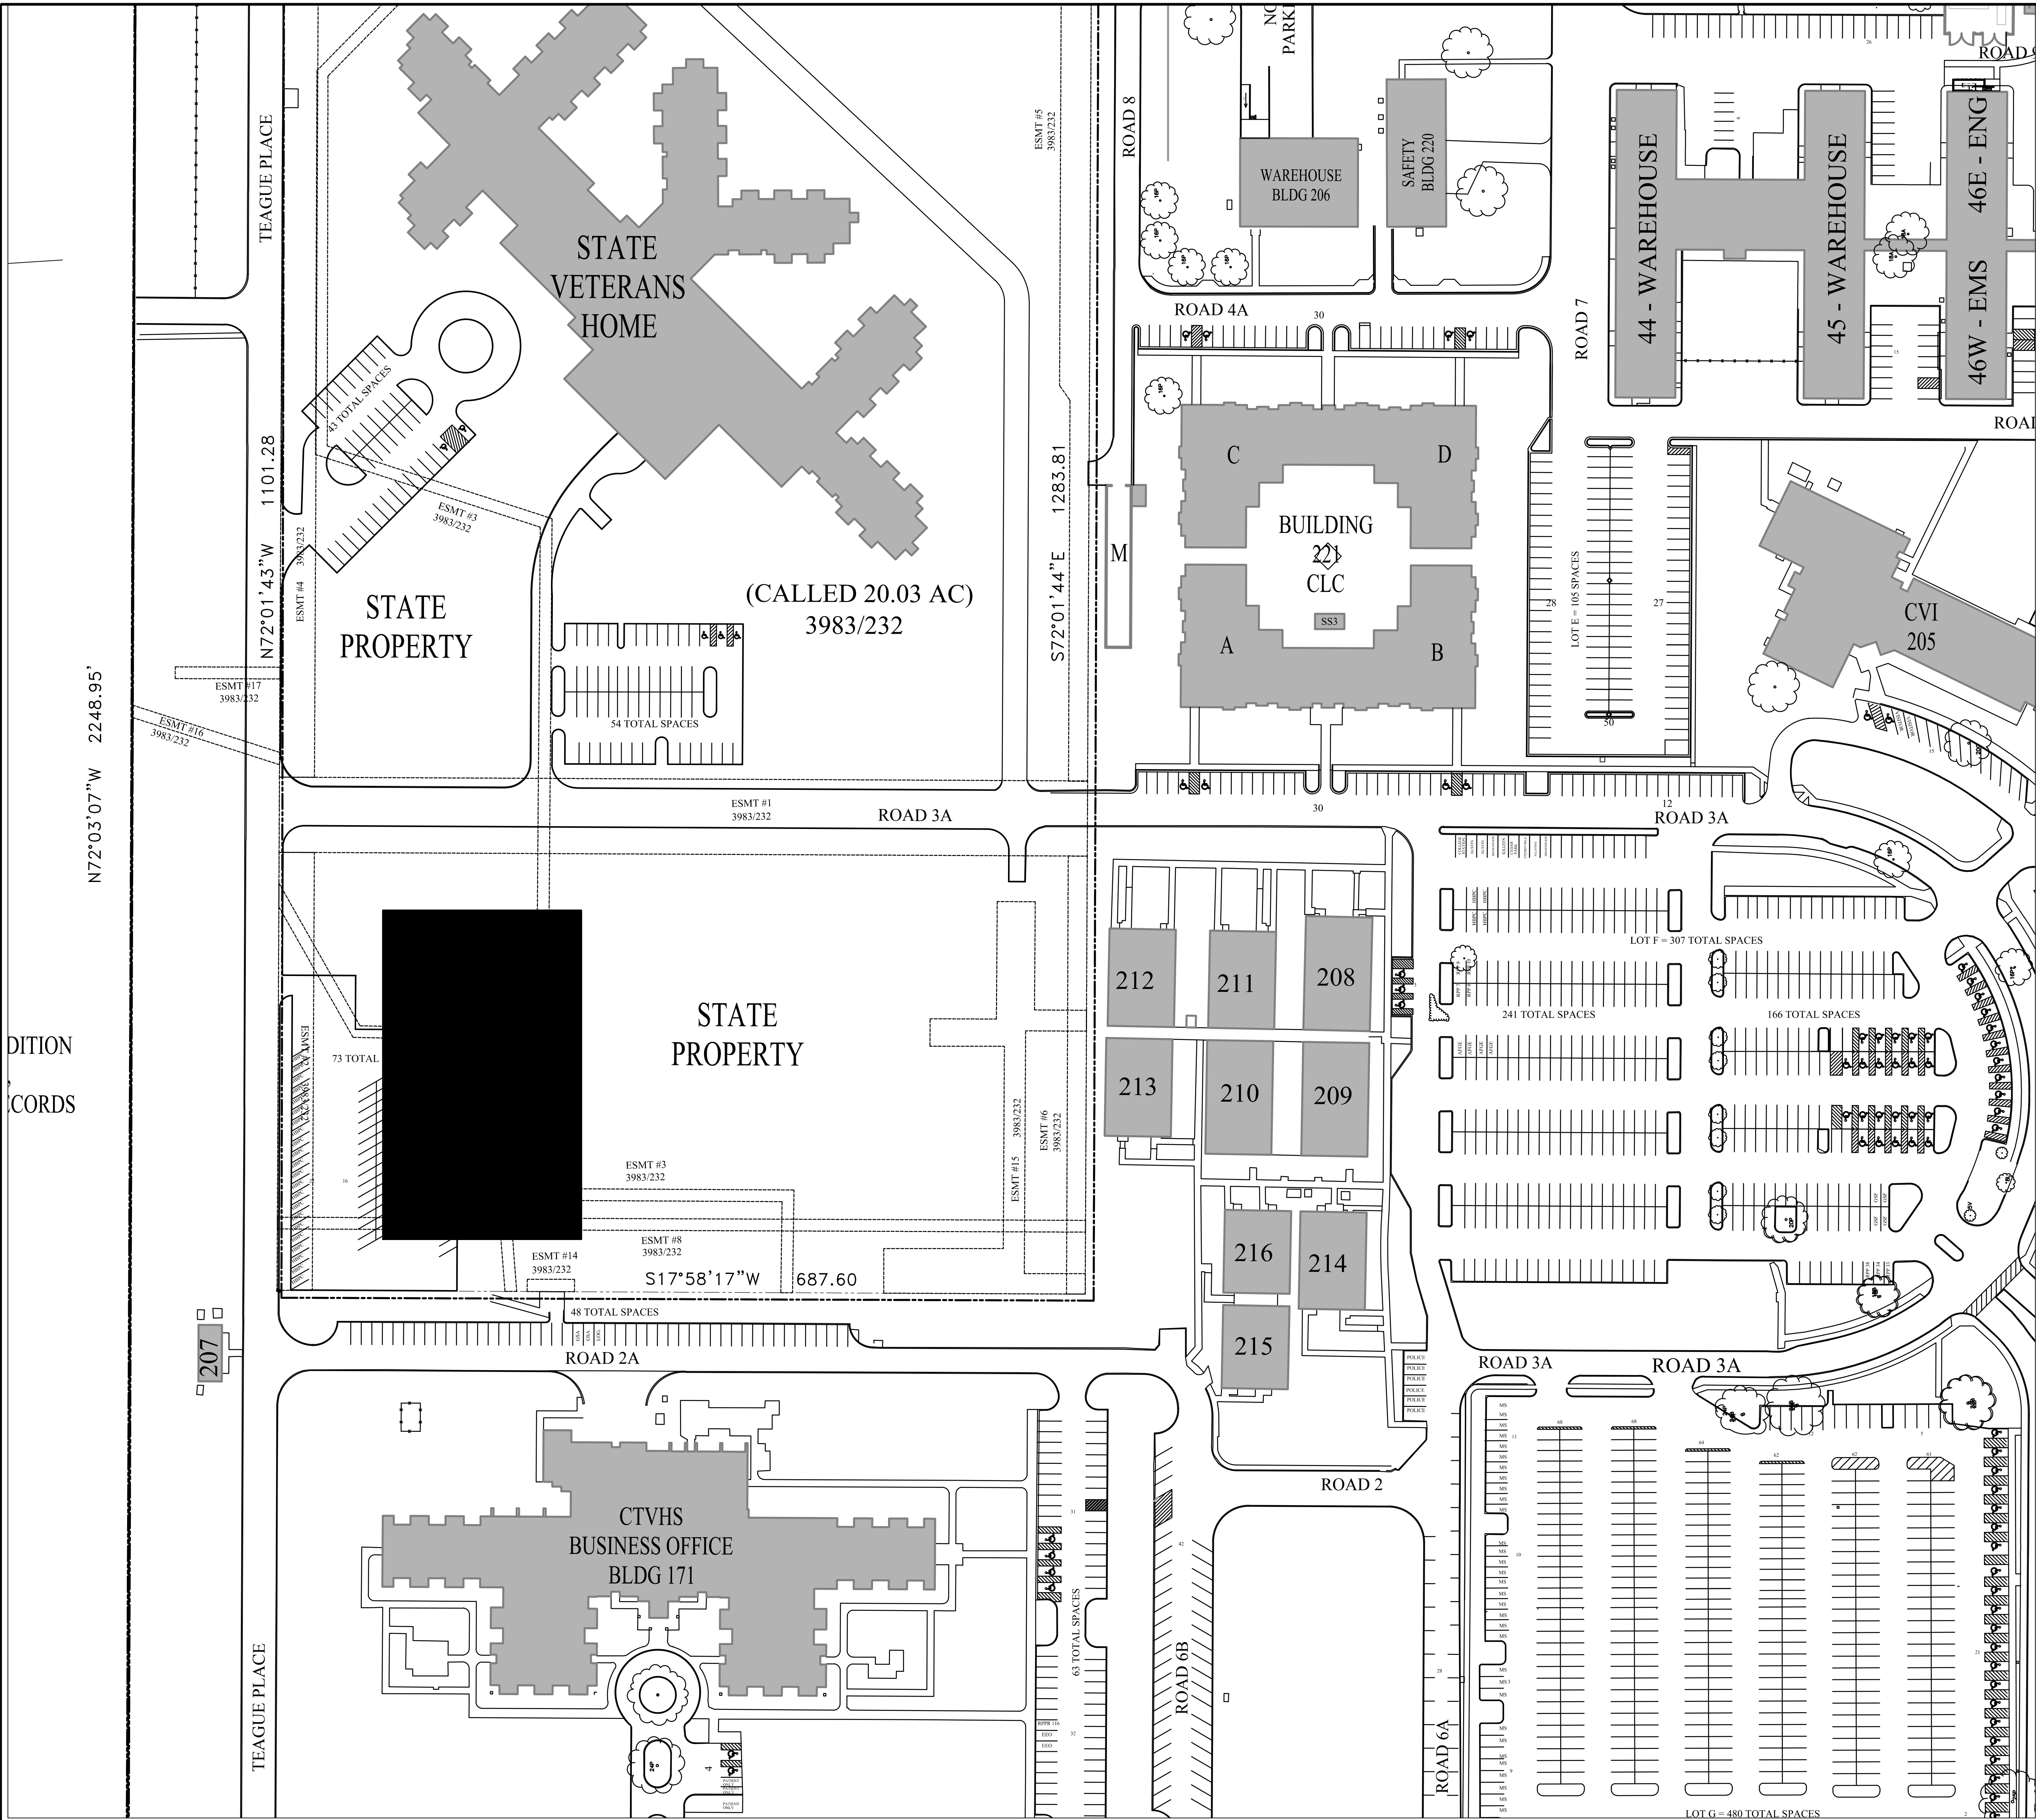

PROJECT
LOCATION

KEY PLAN

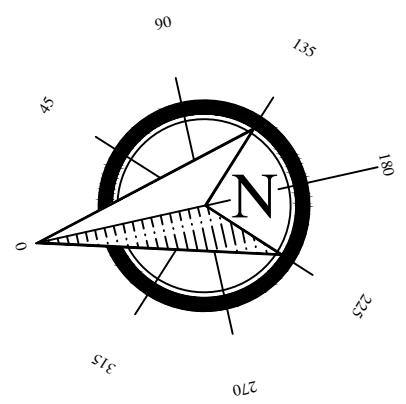

NOTES:
114.21 Acres (Med. Center site)
20.03 Acres (State Land)
52.11 Acres (Lake)

Total Federal Land : 134.21 Acres
Total Land : 186.32 Acres

Revisions:		Date		CONSULTANTS:		ARCHITECT/ENGINEERS:		Drawing Title Temple Site Map SCALE:NTS Approved: Project Director		Project Title - - - Location Temple, TX Date 1-4-2018 Checked CY Drawn TB		Project Number - Building Number - Drawing Number Dwg. 1 of 1		Office of Construction and Facilities Management Department of Veterans Affairs	
------------	--	------	--	--------------	--	----------------------	--	---	--	--	--	--	--	--	--