


# MISSION VALLEY PATIENT CALL CENTER EXPANSION

REVISED: 1/17/08

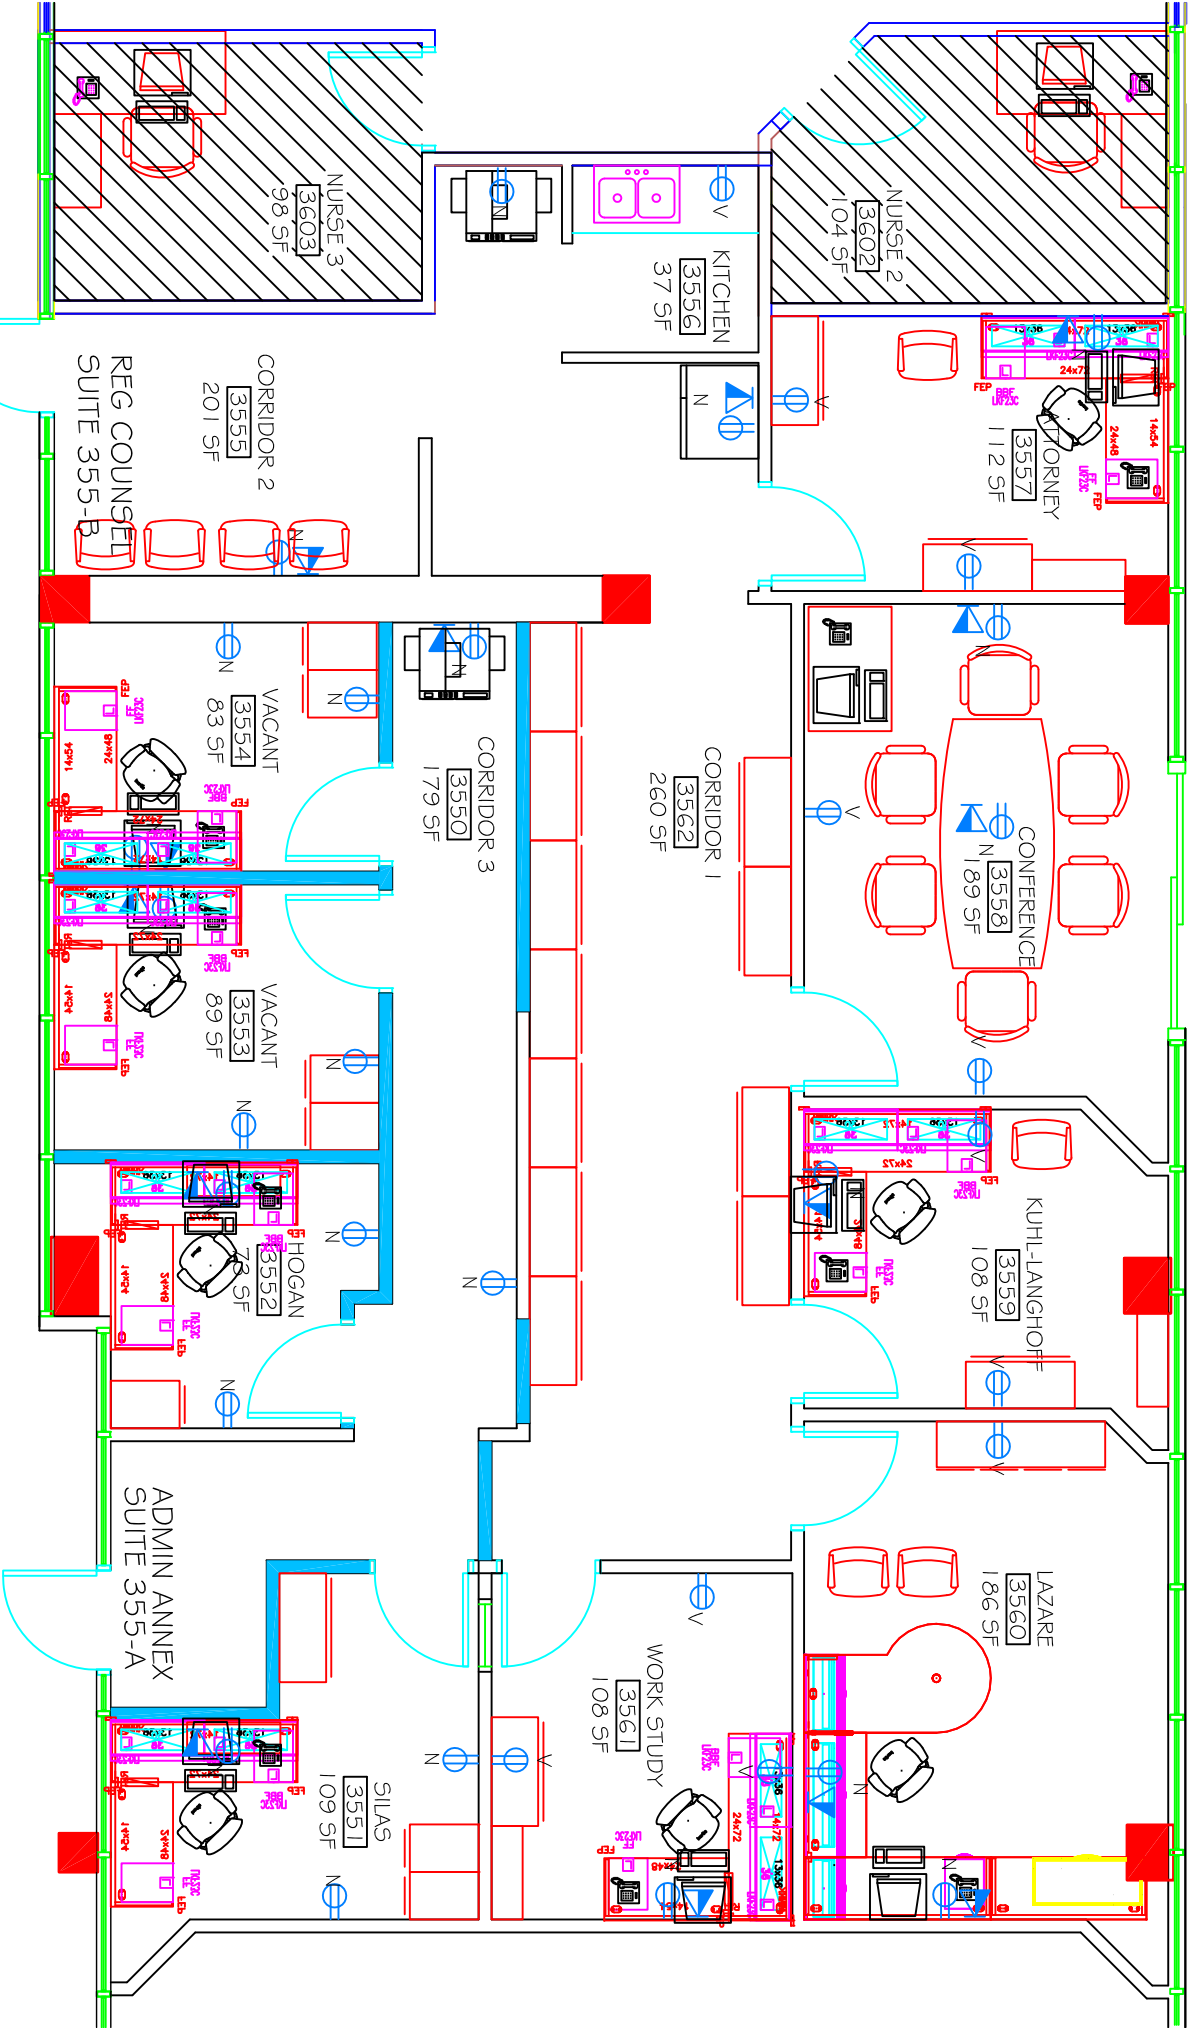

8989 RIO SAN DIEGO DR., SUITE 350  
SAN DIEGO, CA. 92108

NUSF: 1,734 SF  
NRSF: 2,508 SF

PHASE 2 (SCHEME G)