


# DEPARTMENT LEGEND


- 1 - LOBBY / RECEPTION AREA
- 2 - PACT SPACE
- 3 - AUDIOLOGY AND SPEECH PATHOLOGY
- 4 - MENTAL HEALTH CLINIC
- 5 - PM&R CLINIC
- 6 - HOME BASED PRIMARY CARE
- 7 - RADIOLOGY
- 8 - PATHOLOGY AND LABORATORY MEDICINE
- 9 - PHARMACY SERVICE
- 10 - CLINIC MANAGEMENT
- 11 - BUSINESS MANAGEMENT
- 12 - LOGISTICS SERVICE
- 13 - POLICE SERVICE
- 14 - CANTEN SERVICE
- 15 - STAFF SUPPORT AREA
- 16 - SUPPORT AREA
- 17 - HUD-VASH
- 18 - PODIATRY
- 19 - DENTAL
- 20 - CARDIOLOGY
- 21 - MECH (SHELL)



1-OVERALL FLOOR PLAN  
1/8" = 1'-0"

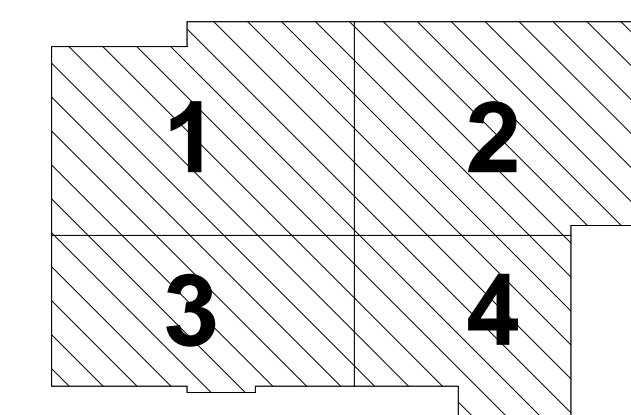




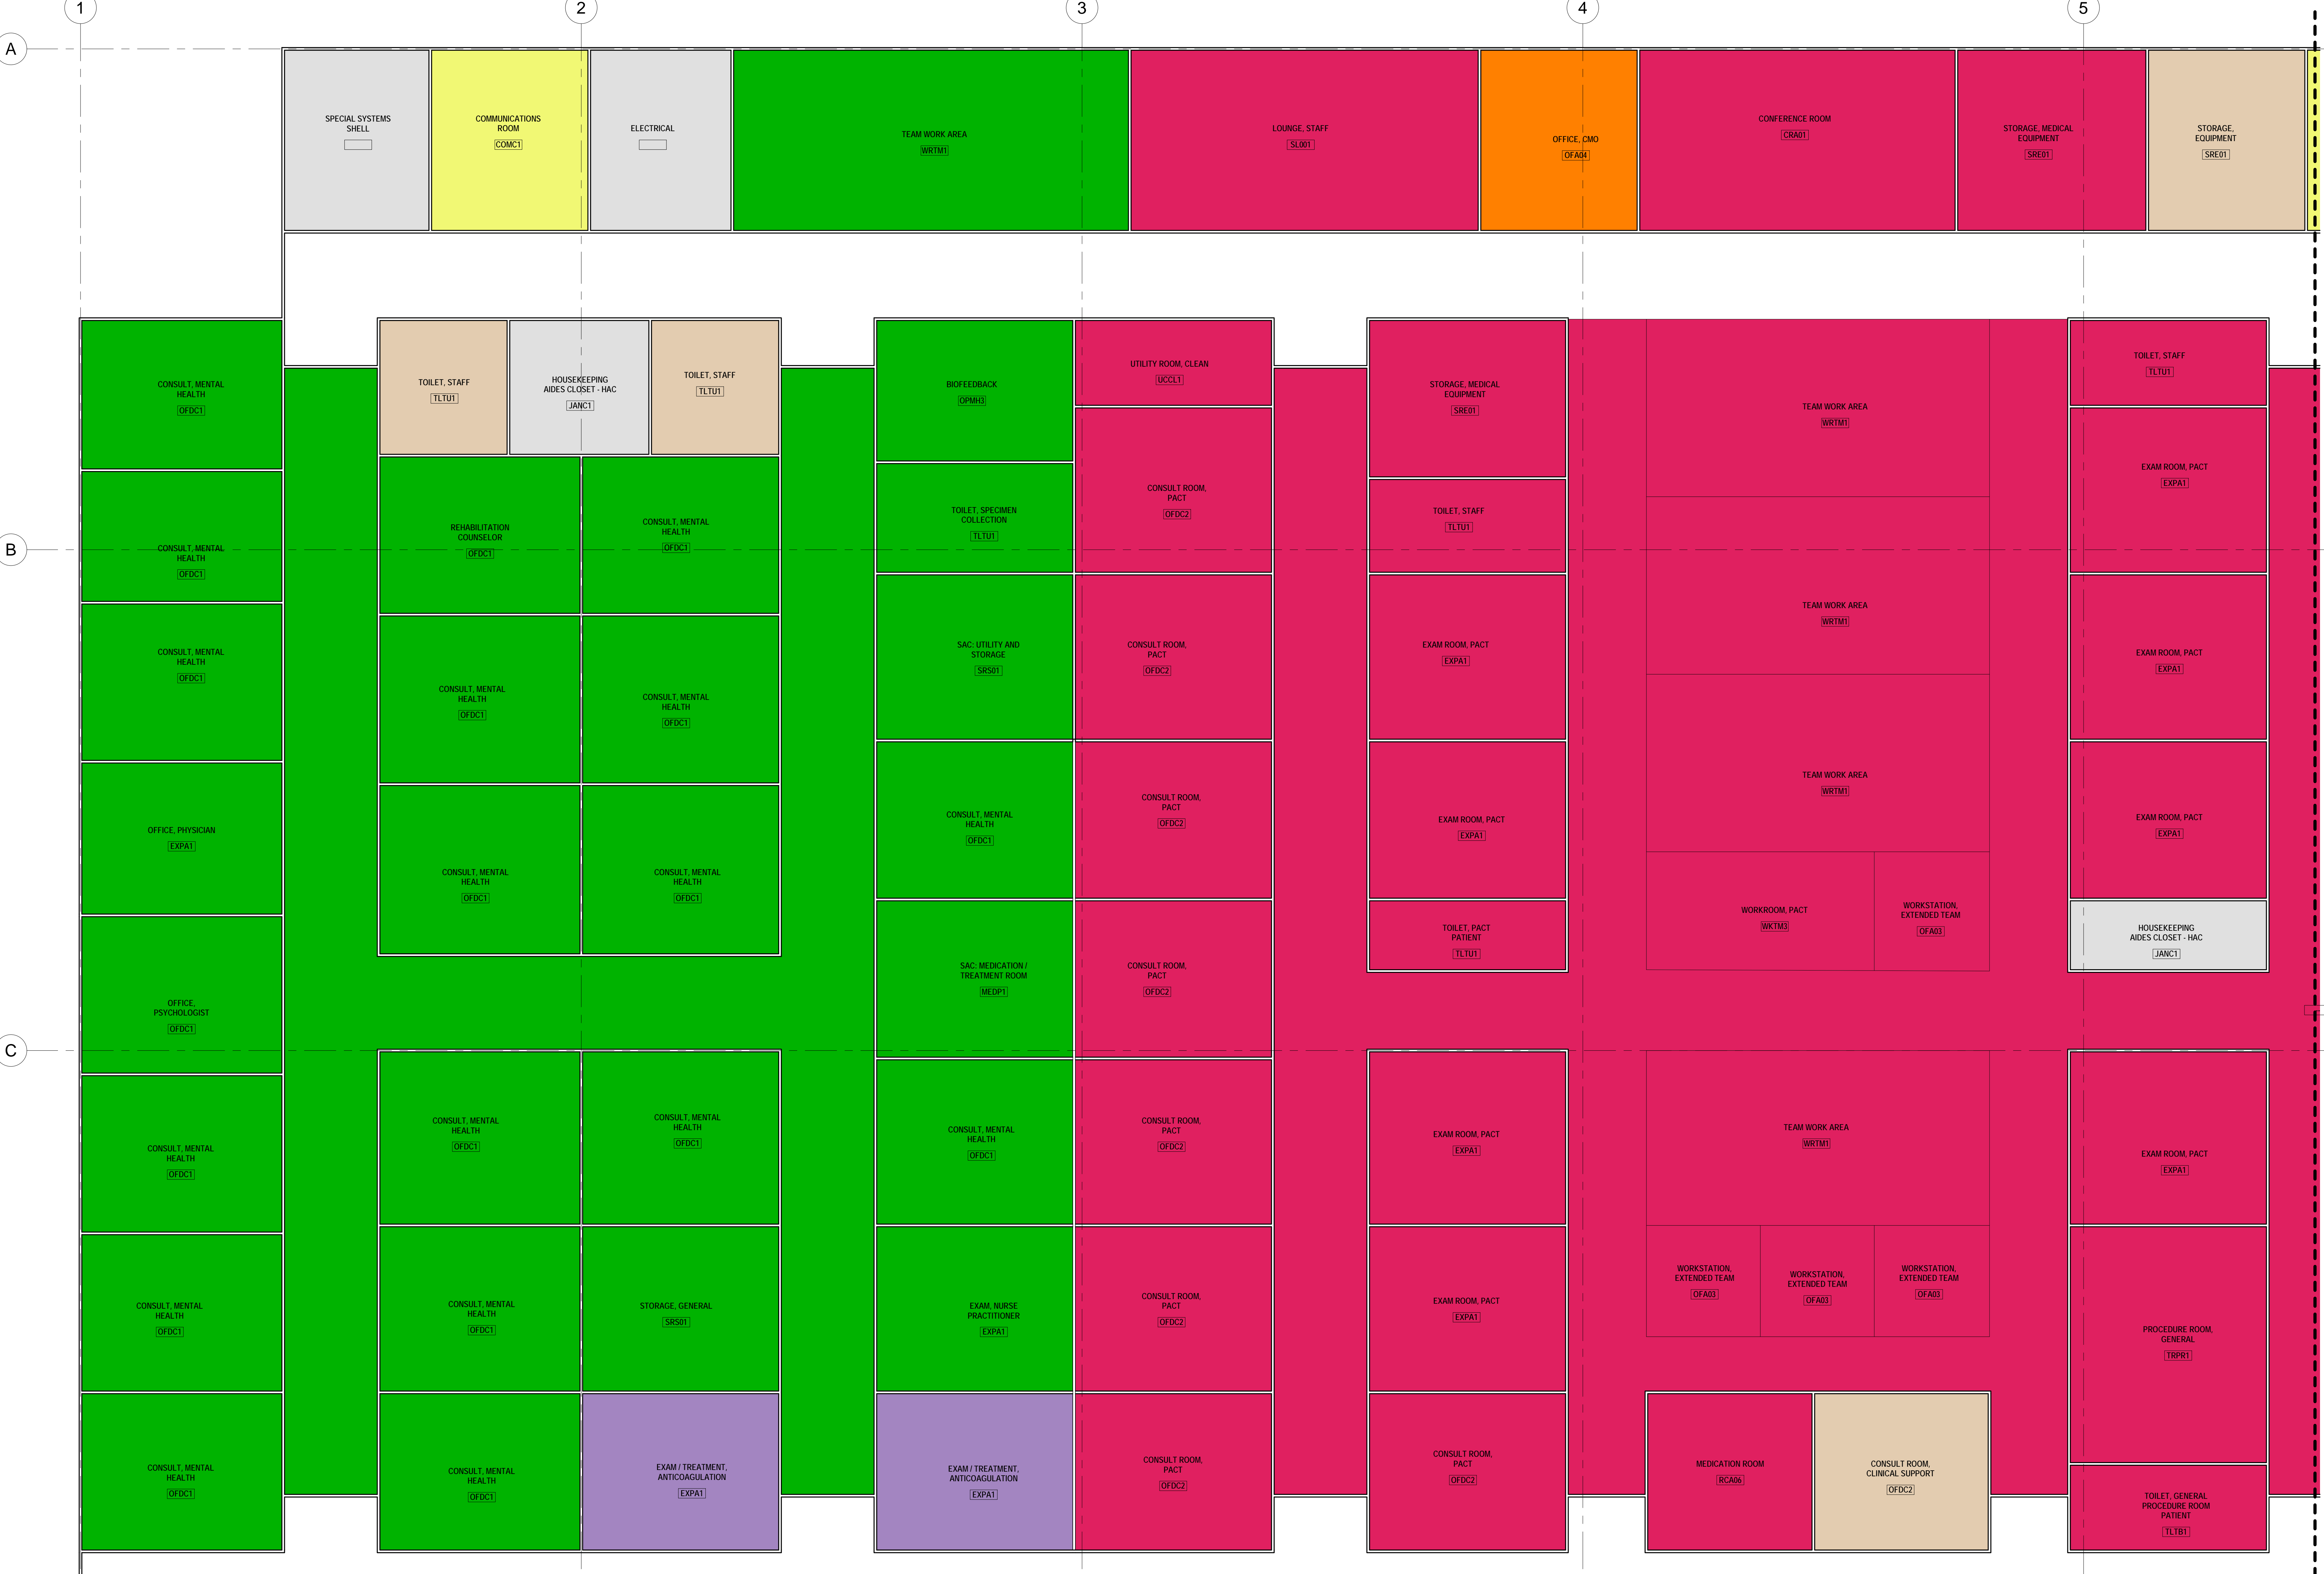


DEPARTMENT LEGEND

- 2 - PACT SPACE
- 4 - MENTAL HEALTH CLINIC
- 9 - PHARMACY SERVICE
- 10 - CLINIC MANAGEMENT
- 15 - STAFF SUPPORT AREA
- 16 - SUPPORT AREA
- 21 - MECH (SHELL)

1 FLOOR PLAN - AREA 1

1/4" = 1'-0"

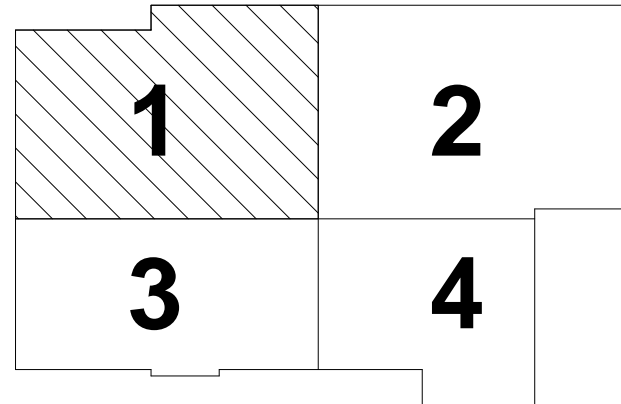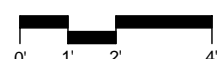

Oculus Inc.

ARCHITECTURE | STRATEGIC PLANNING |  
INTERIORS | MOVE MANAGEMENT  
1 South Memorial Drive (p) 314.367.6100  
Suite 1500 (f) 314.367.1489  
Saint Louis, MO 63102 www.oculusinc.com




OXNARD CBOC  
ENLARGED PLANS - 1  
A201.1


VA101F-17-D-2905-36C10F18N3264  
Oxnard, CA

Initials: \_\_\_\_\_ (Lessor) / \_\_\_\_\_ (Gov't); Page 2 of 5 Pages


SCHEMATIC DESIGN  
NOT FOR  
CONSTRUCTION

06/28/2018

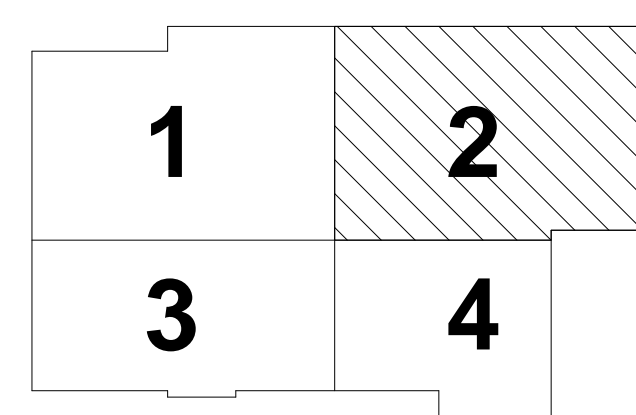

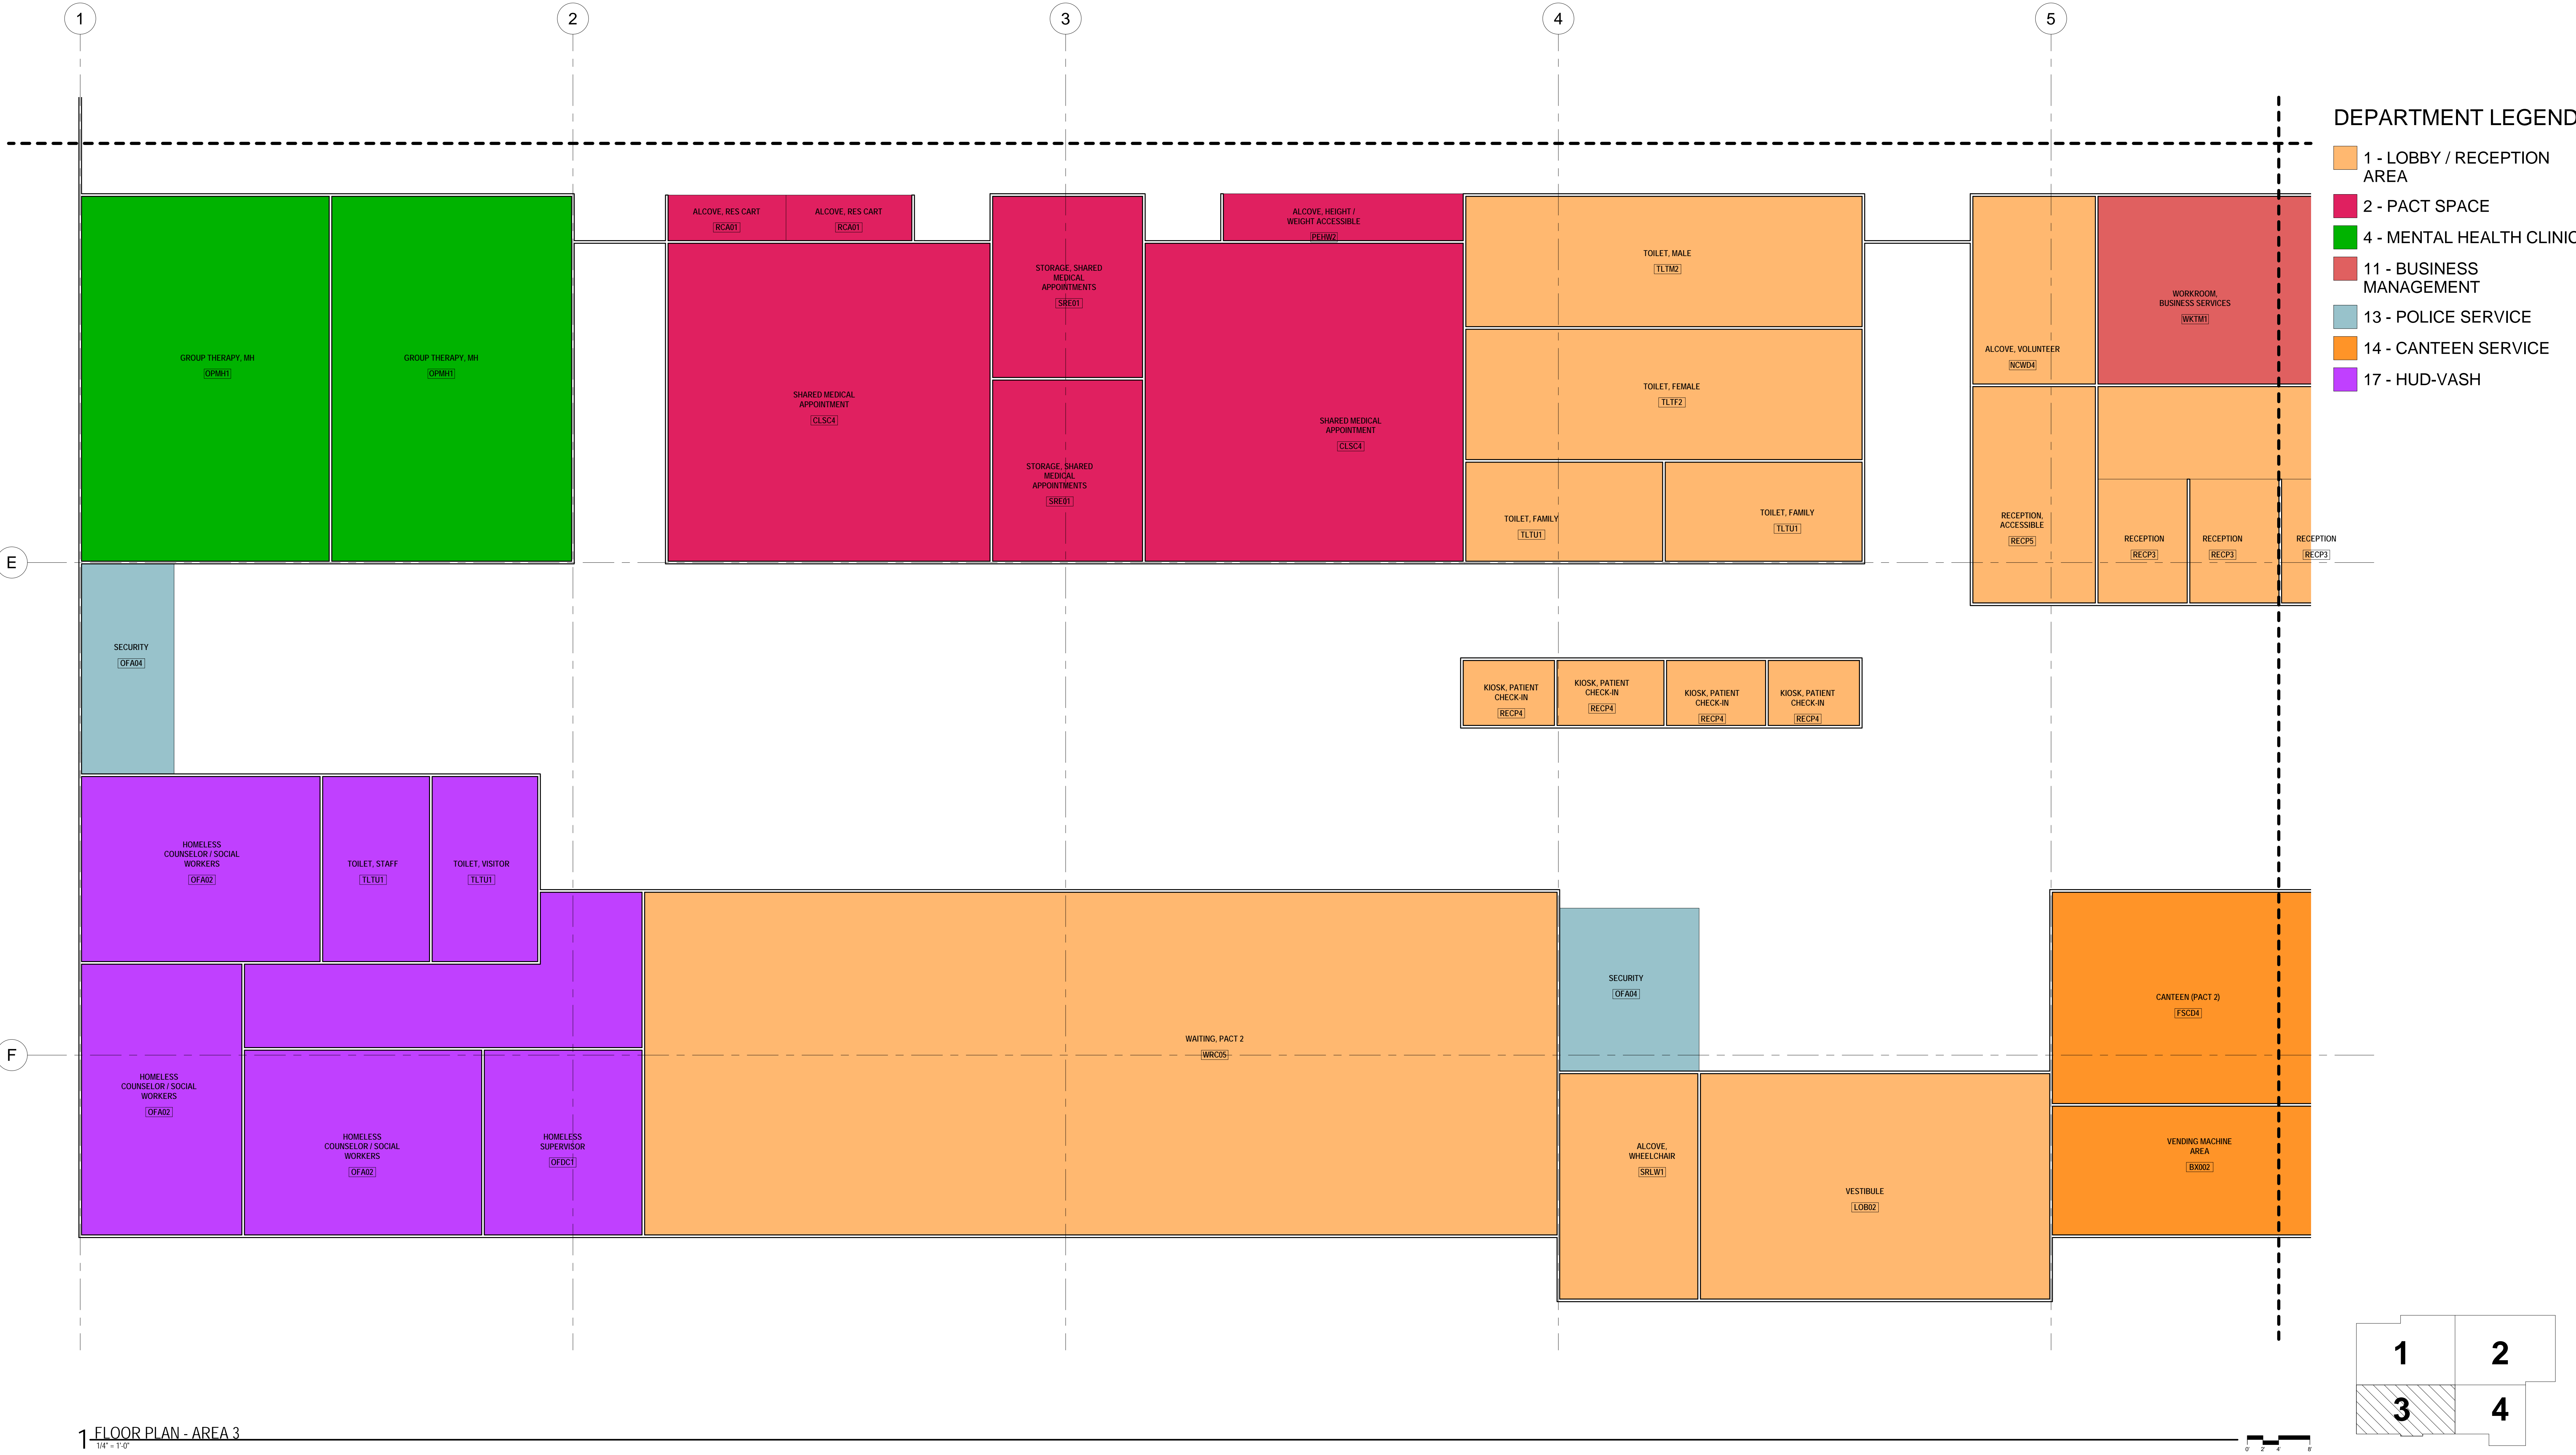



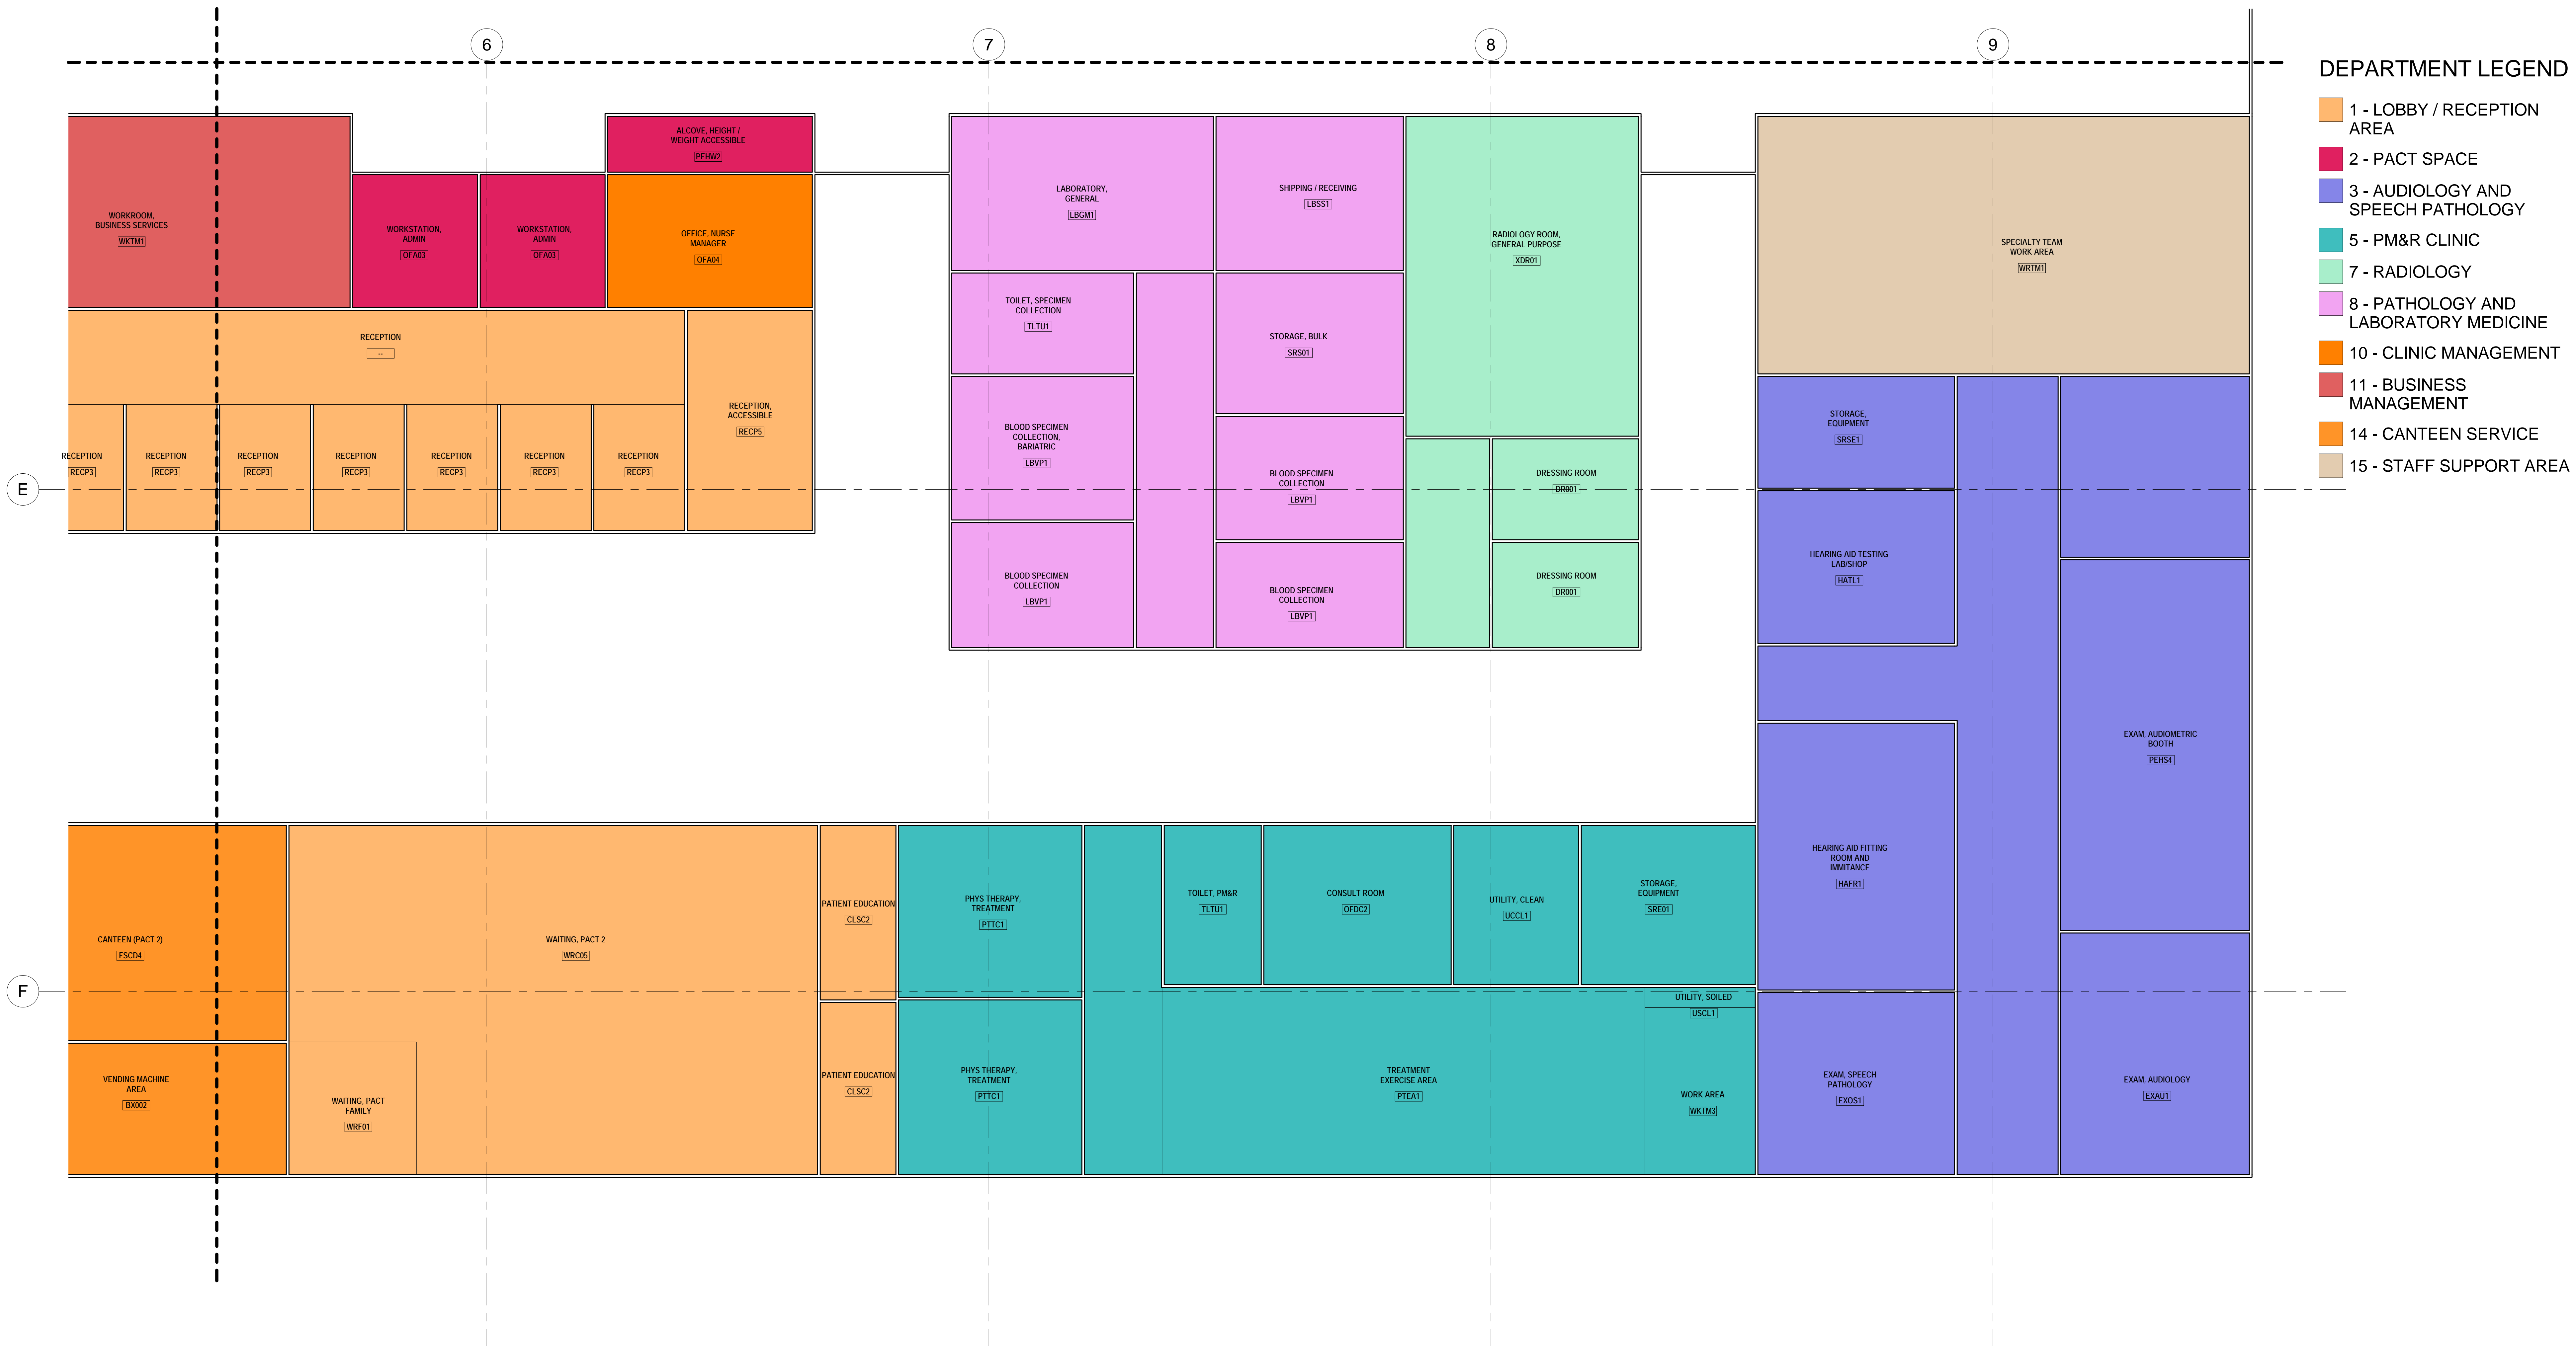

1 FLOOR PLAN - AREA 4

