




1 TYPICAL 2-HOUR WALL INTERSECTION DETAILS
3' = 1'-0"

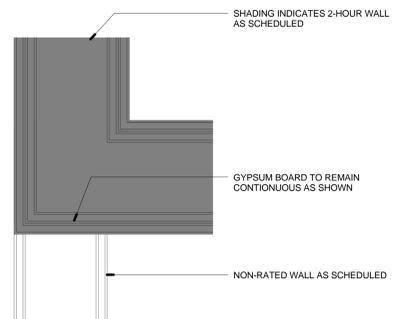


2 TYPICAL 1-HOUR WALL INTERSECTION DETAILS
3' = 1'-0"

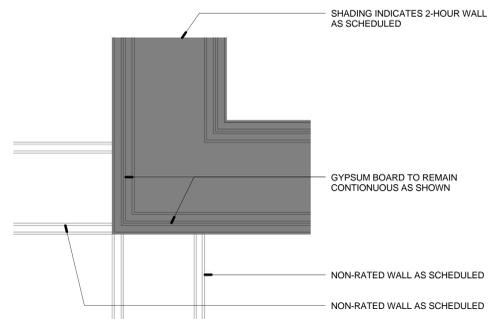


3 TYPICAL PANEL CORNER
6' = 1'-0"

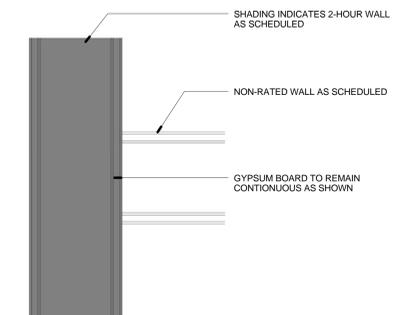


4 TYPICAL PANEL REVEAL
3' = 1'-0"

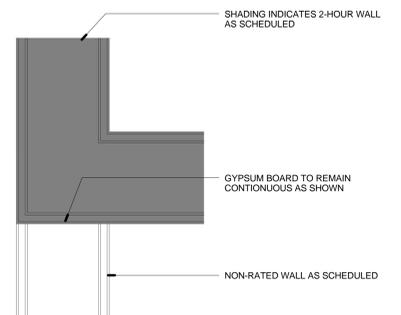


5 TYPICAL PHENOLIC PANEL ELEVATION
1 1/2' = 1'-0"

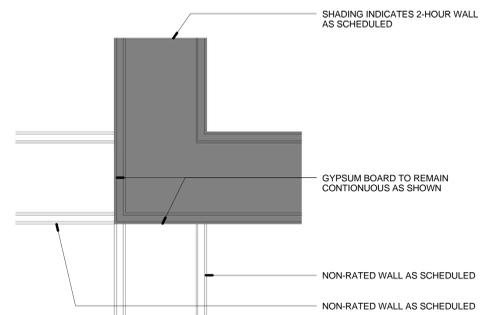


6 CURTAIN WALL ANCHOR
3' = 1'-0"

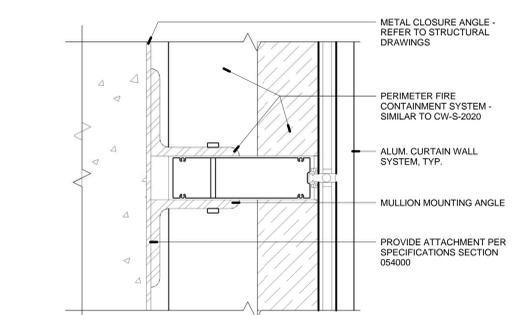


7 CURTAIN WALL ANCHOR
3' = 1'-0"

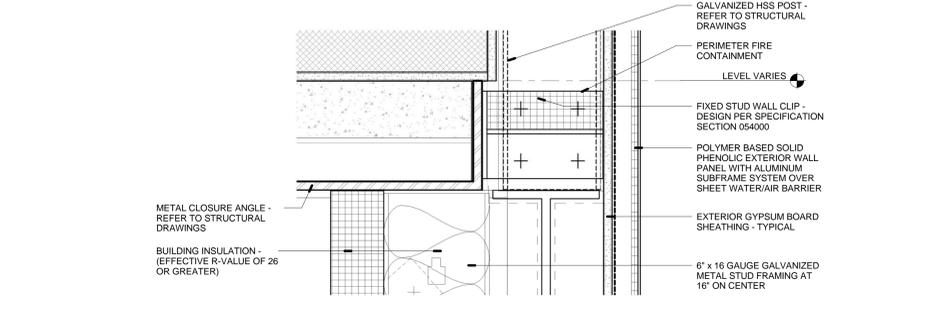


8 EXTERIOR WALL ENLARGED DETAIL
3' = 1'-0"

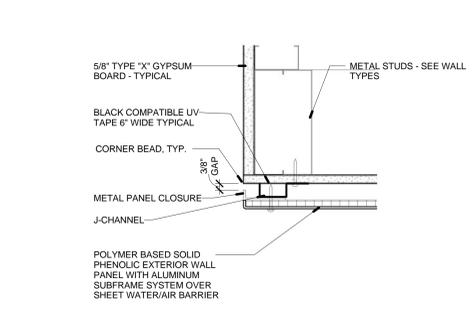


9 PLAN DETAIL
3' = 1'-0"

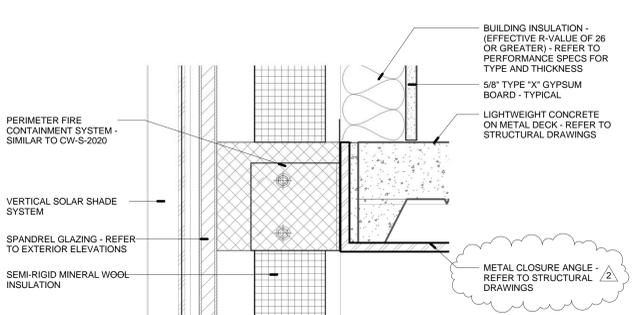


10 CURTAIN WALL ENLARGED DETAIL
3' = 1'-0"

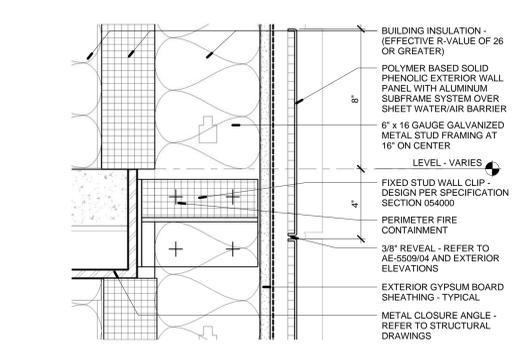


11 EXTERIOR WALL ENLARGED DETAIL
3' = 1'-0"

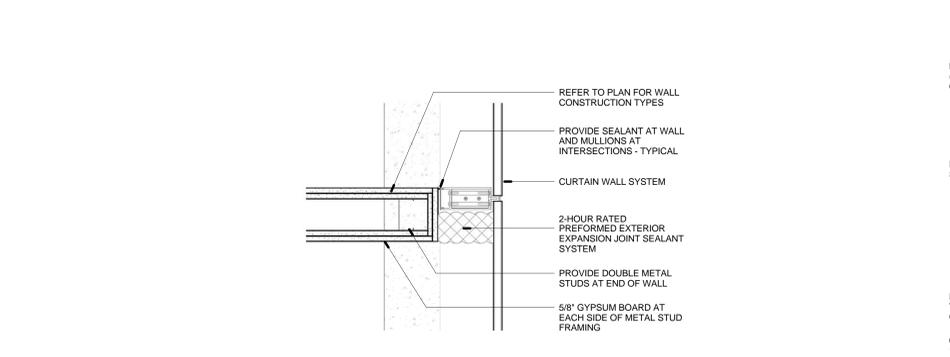

12 2-HOUR RATED EXTERIOR MULLION DETAIL
1 1/2' = 1'-0"

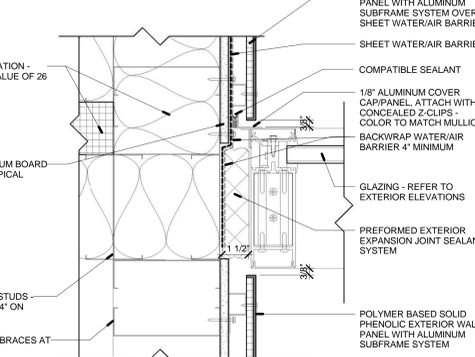

13 EXPANSION JOINT DETAIL
3' = 1'-0"

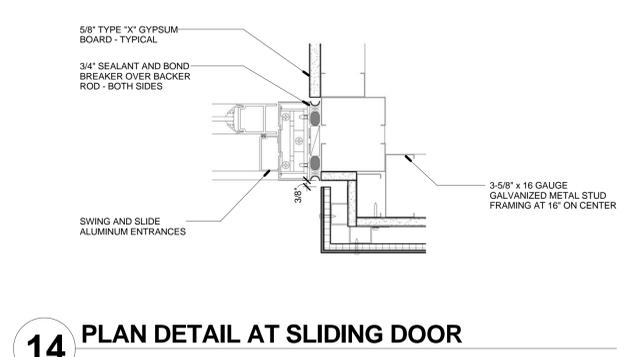

14 PLAN DETAIL AT SLIDING DOOR
3' = 1'-0"


1	Addendum #01	08/15/2012
2	Addendum #02	08/22/2012
Revisions:		
Date:		

CONSULTANTS:	
CIVIL:	SLATER HANIFAN GROUP, 5740 S. ARVILLE ST. #216, LAS VEGAS, NV 89118
LANDSCAPE:	JW ZUNINO LANDSCAPE ARCHITECTURE, 3191 S. JONES BLVD., LAS VEGAS, NV 89146
MEP:	JBA CONSULTING ENGINEERING, 5155 WEST PATRICK LANE, LAS VEGAS, NV 89118
STRUCTURAL:	DEGENKOLB ENGINEERING, 235 MONTGOMERY STREET, SUITE 500, SAN FRANCISCO CA 94104
GEO TECHNICAL:	NINYO AND MOORE, 6700 PARADISE ROAD, SUITE E, LAS VEGAS, NV 89119
FIRE & LIFE SAFETY:	LASALLE ENGINEERING, 1000 YORK ROAD, WILLOW GROVE, PA 19090

KEY PLAN

ARCHITECT/ENGINEERS:

RTKL
JMA ARCHITECTURE STUDIOS
A Joint Venture

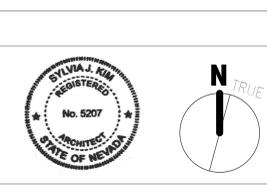

Drawing Title
Plan Details

Scale
As indicated

Approved: Project Director
Milan Arakic

Project Title
VA Medical Center - PHASE V, Administration Bldg. & Education Ctr. Addition

Location
North Las Vegas, NV

Date: June 15, 2012

Project Number
593CA2202

Building Number
6

Drawing Number
AE-5509

187 of 512

Office of Construction and Facilities Management
Department of Veterans Affairs

CONSTRUCTION DOCUMENTS
BUILDING IS FULLY SPRINKLERED