

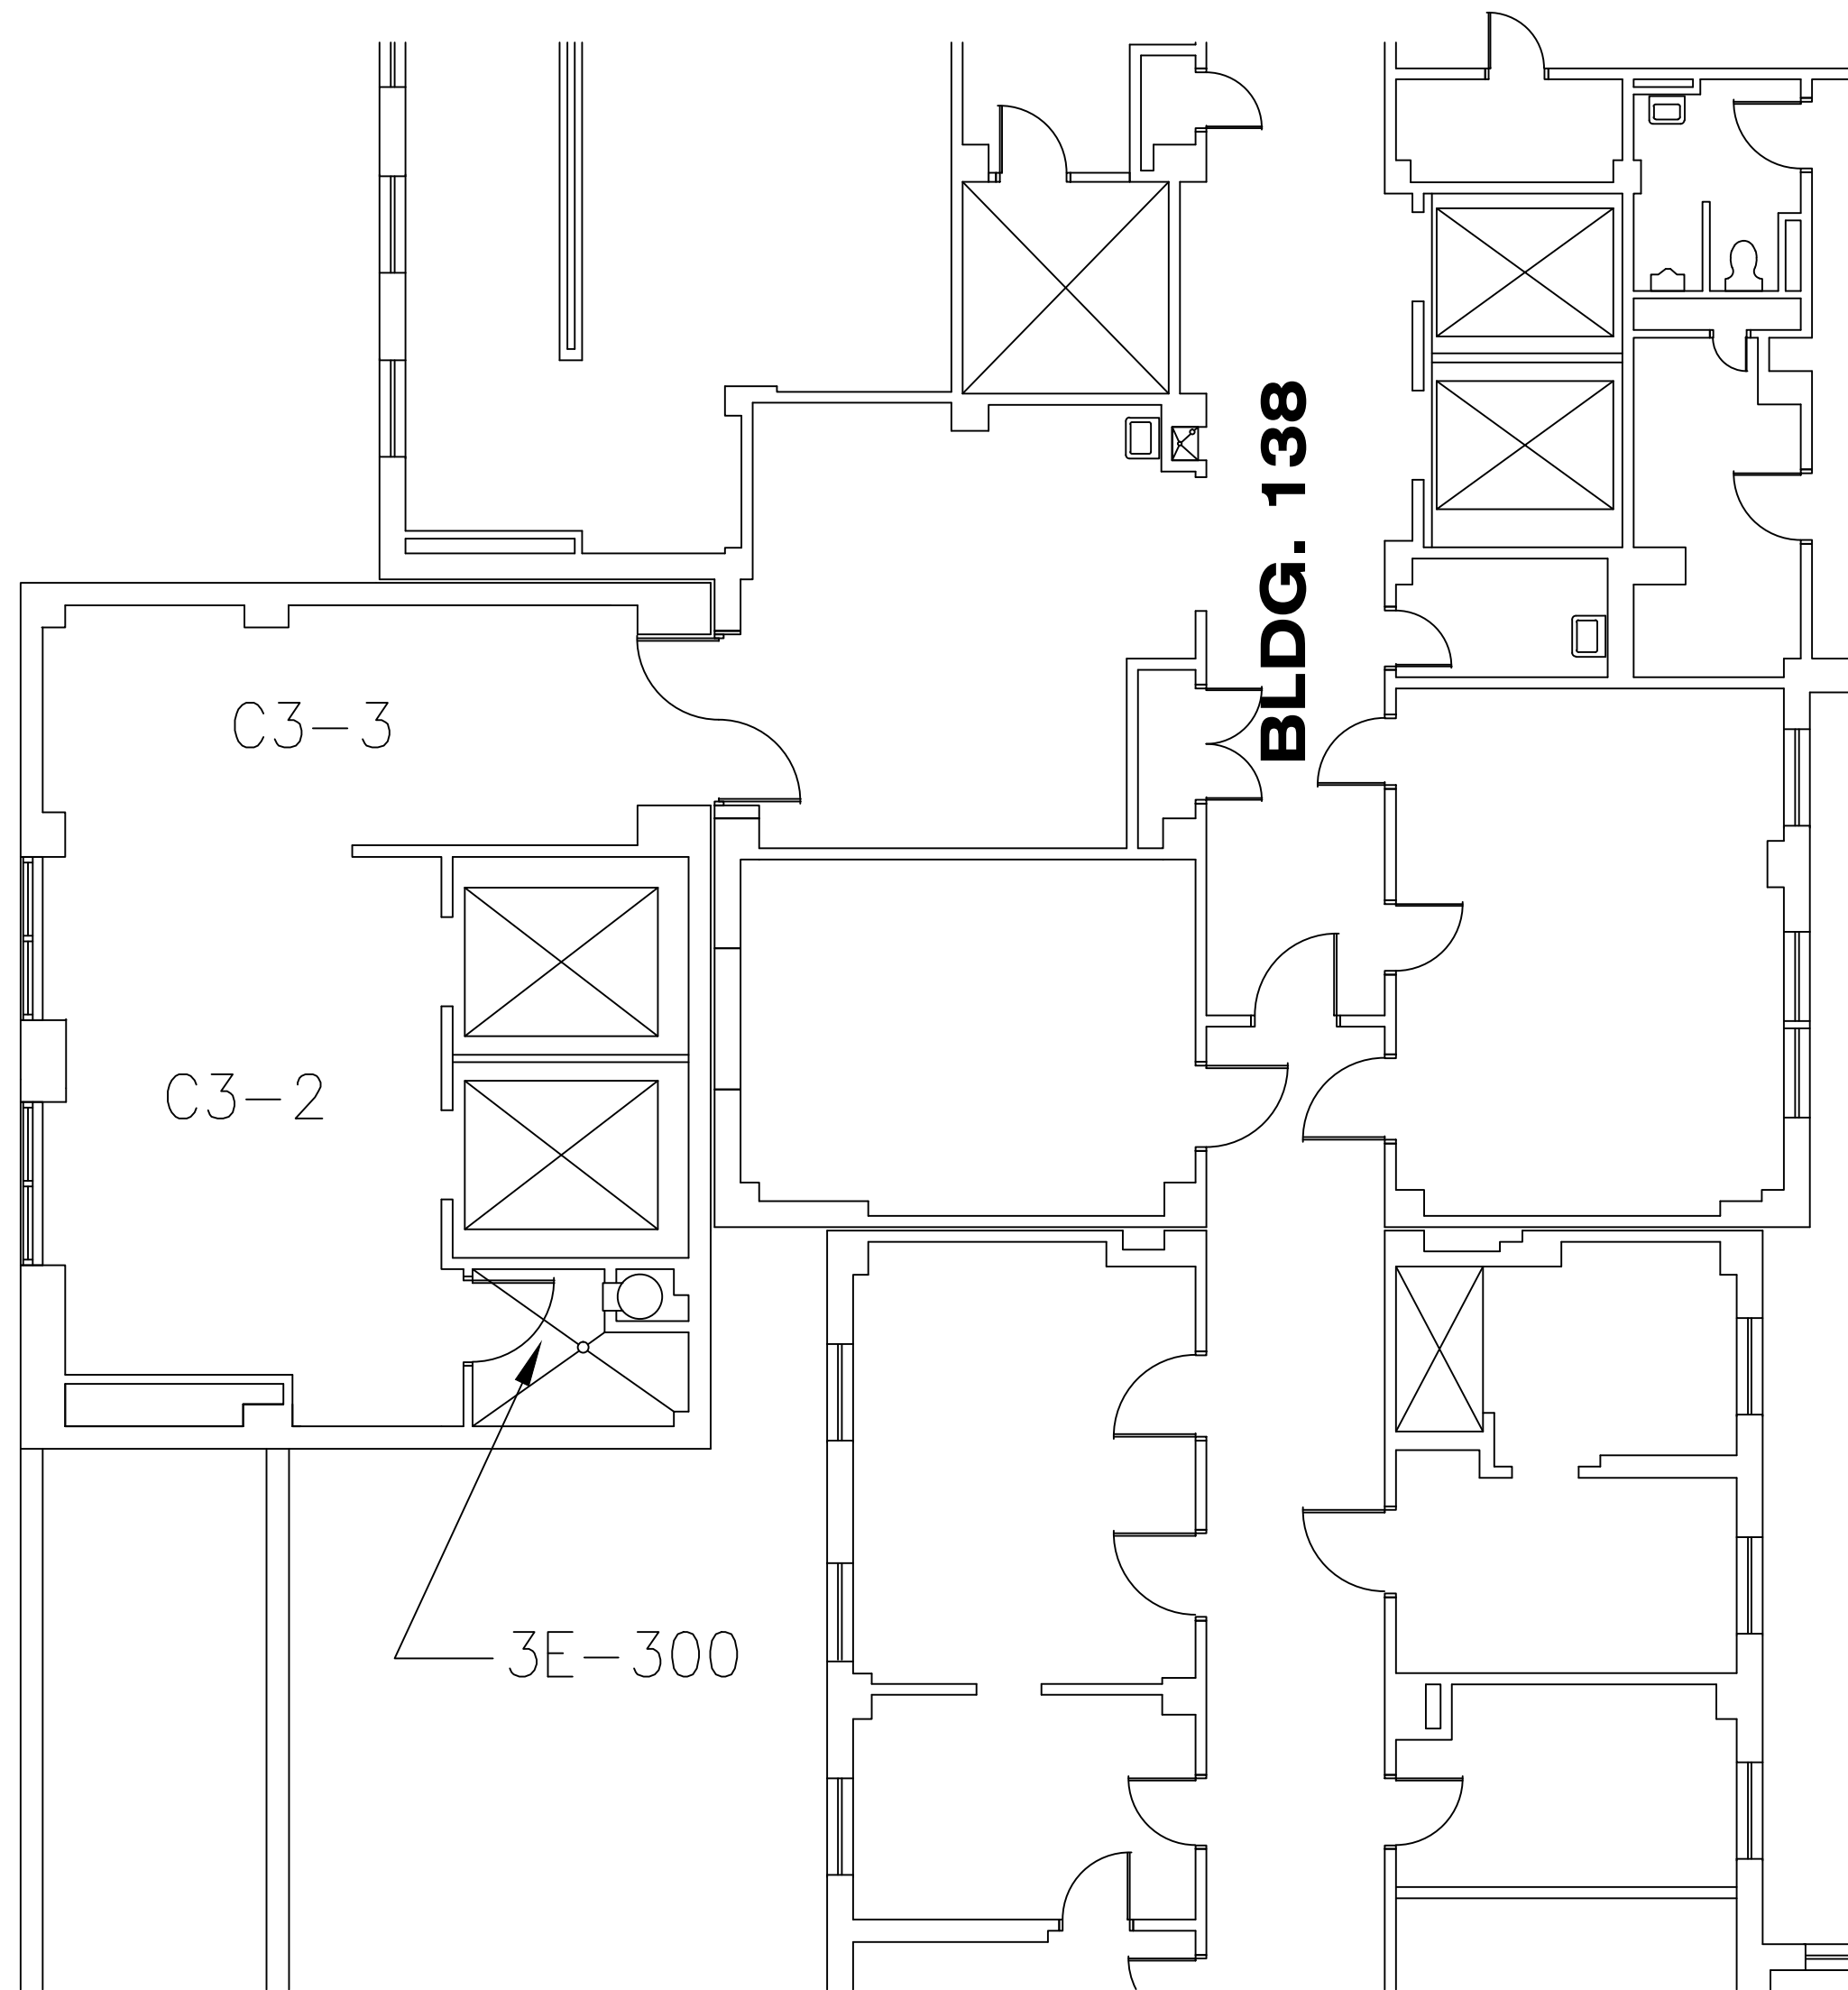



FIRST FLOOR UNIT 'B'  
SEE DWG. 172-B1

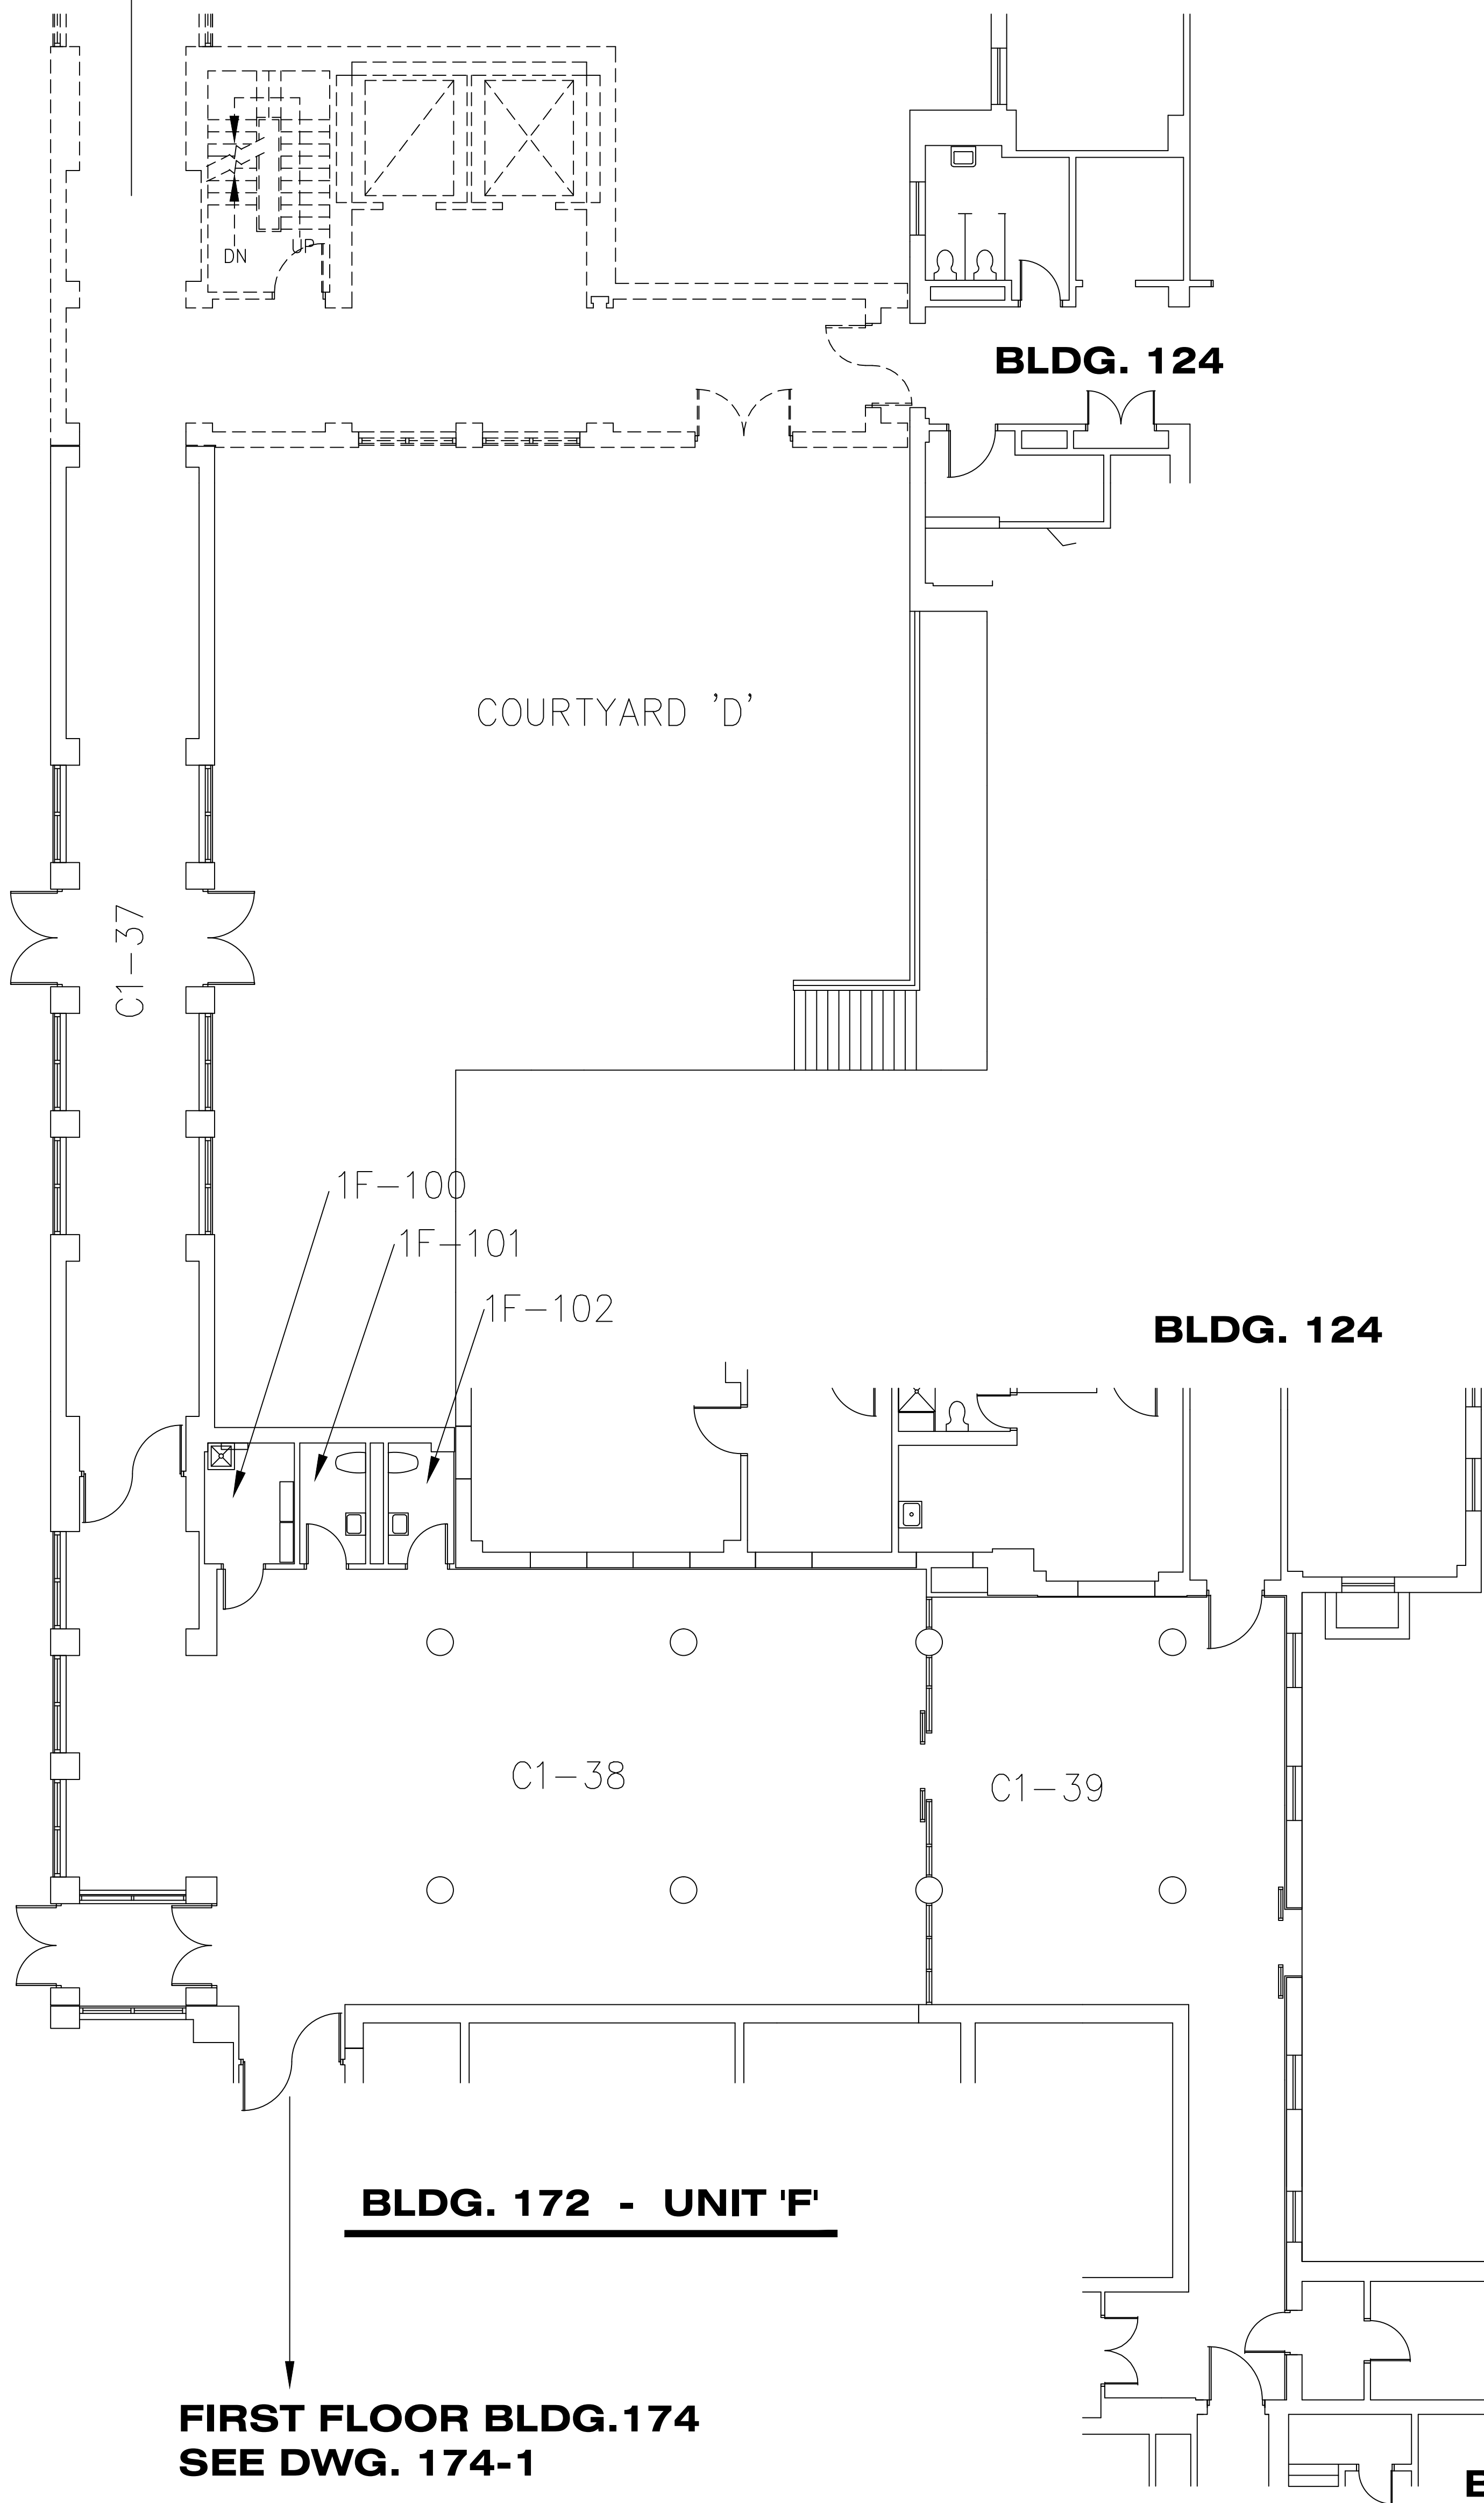


**BLDG. 172  
UNIT 'E' - 3RD FLOOR**

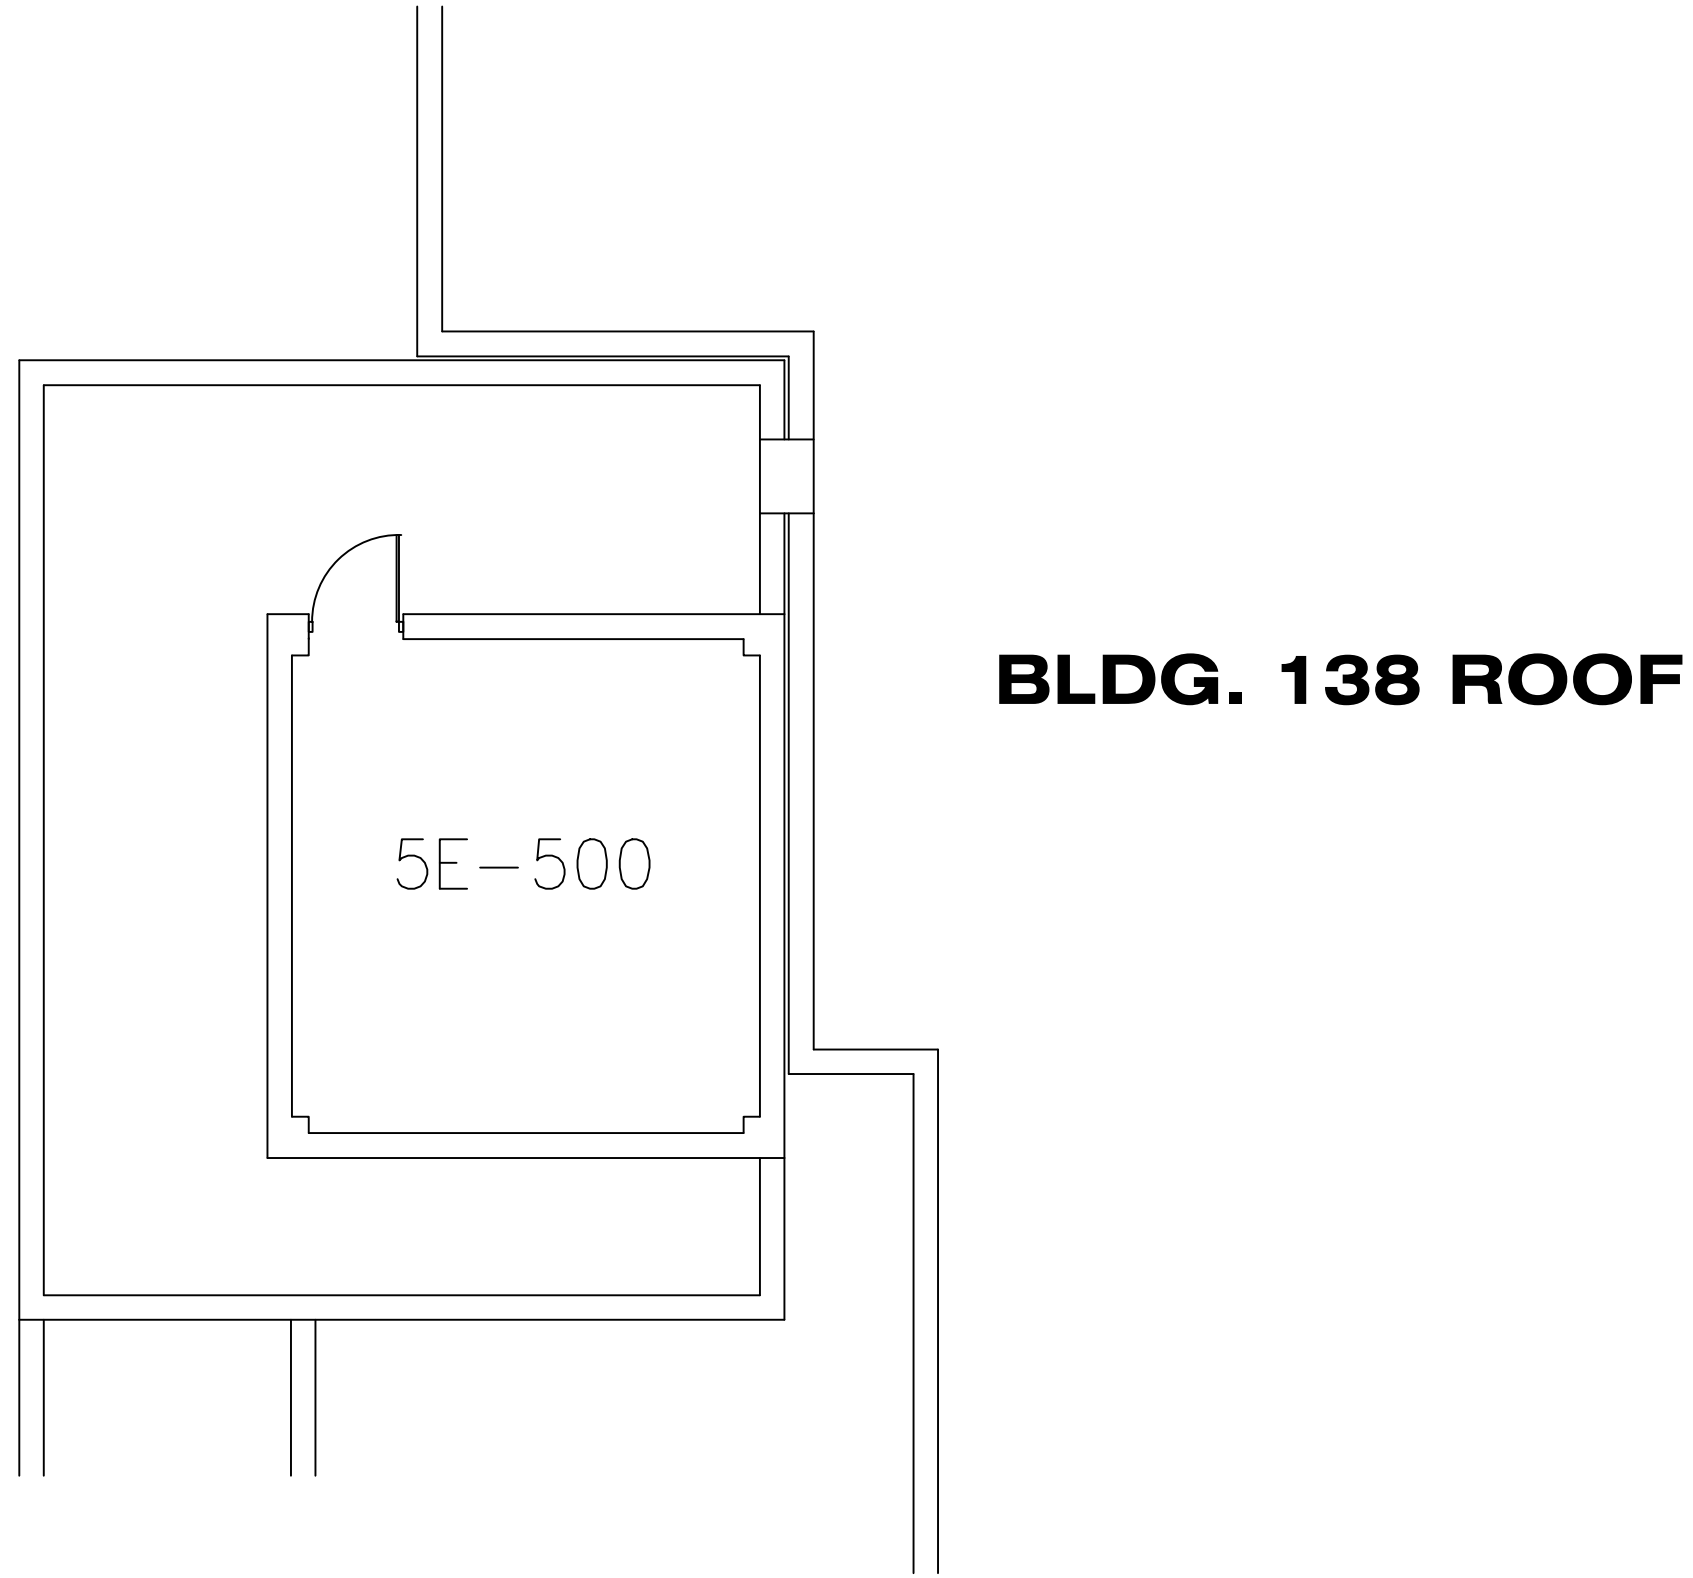

**BLDG. 172  
UNIT 'E' - PENTHOUSE**

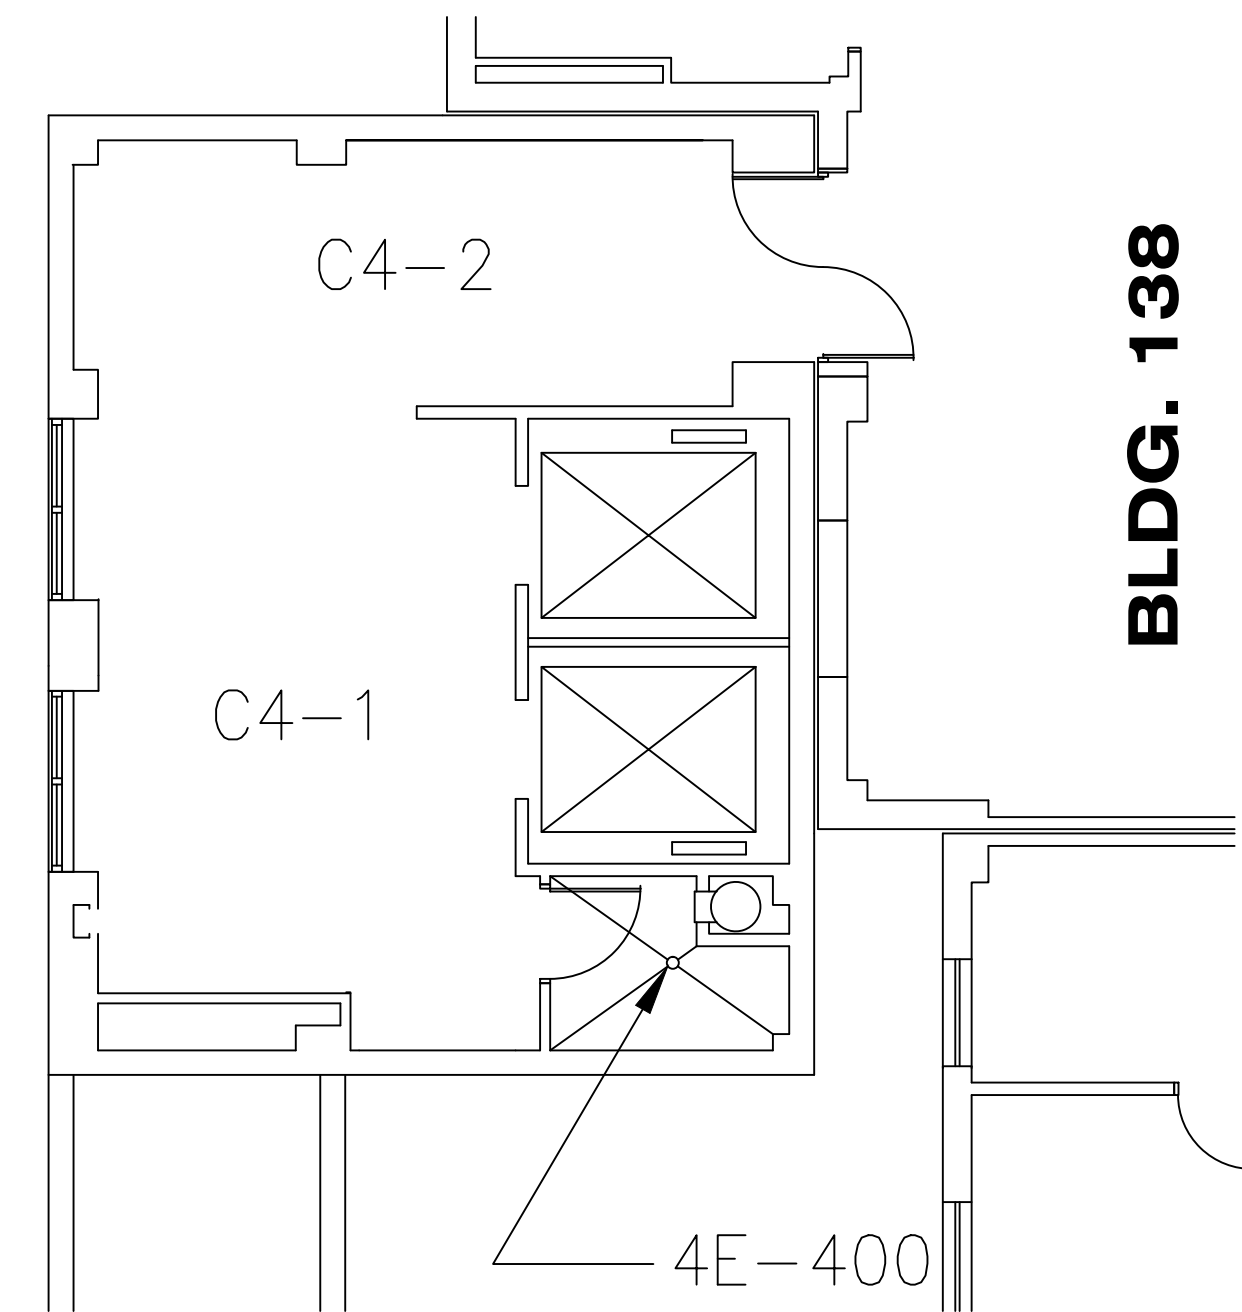

**BLDG. 172  
UNIT 'E' - 4TH FLOOR**

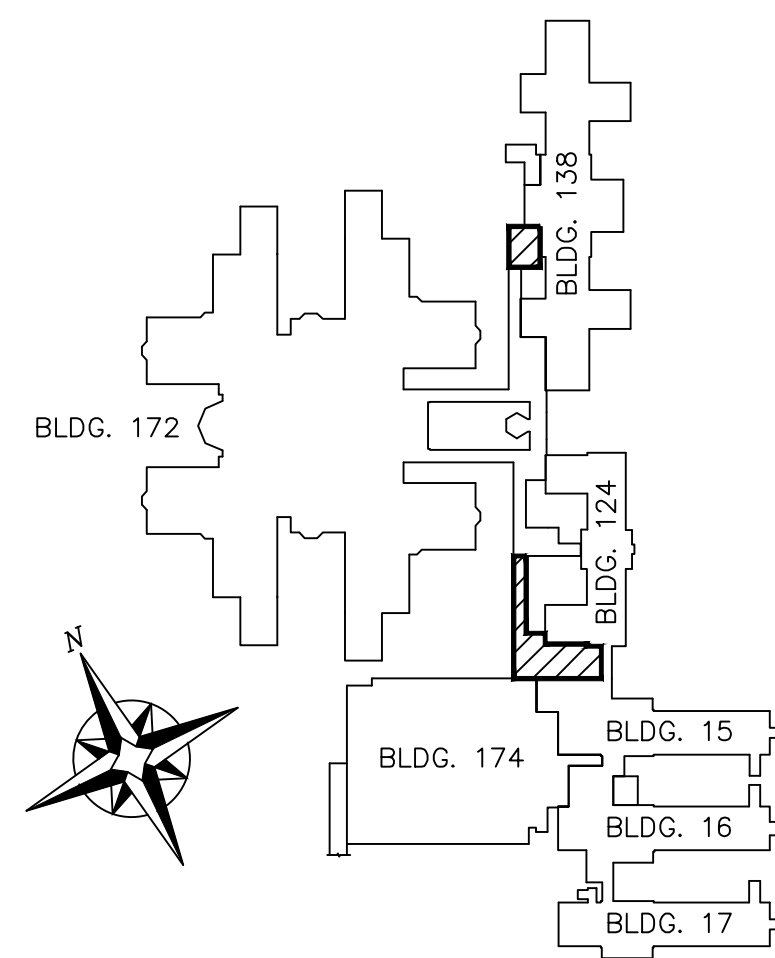

KEY PLAN

FIRST FLOOR BLDG. 174  
SEE DWG. 174-1

BLDG. 15

CAD File:

Approved: Medical Center Director

Approved: Medical Center Assoc. Director

Approved: Chief, Engineering Service

DRAWING TITLE  
**BUILDING 172  
UNIT 'E' 3rd & 4th FLRS  
UNIT 'F' 1st FLOOR**

SCALE: 1/8" = 1'0"

SYM	REVISIONS			BY	DATE
PROJECT TITLE				DATE	Department of Veterans Affairs
				PROJECT No.	
BUILDING NO.	CHECKED	DRAWN ELKINS	DRAWING No. <b>172-E3</b>		
Location	VA Northern Indiana Health Care System Marion Campus, Marion, IN 46953			SHEET 17 OF 17	

Department of  
Veterans Affairs