
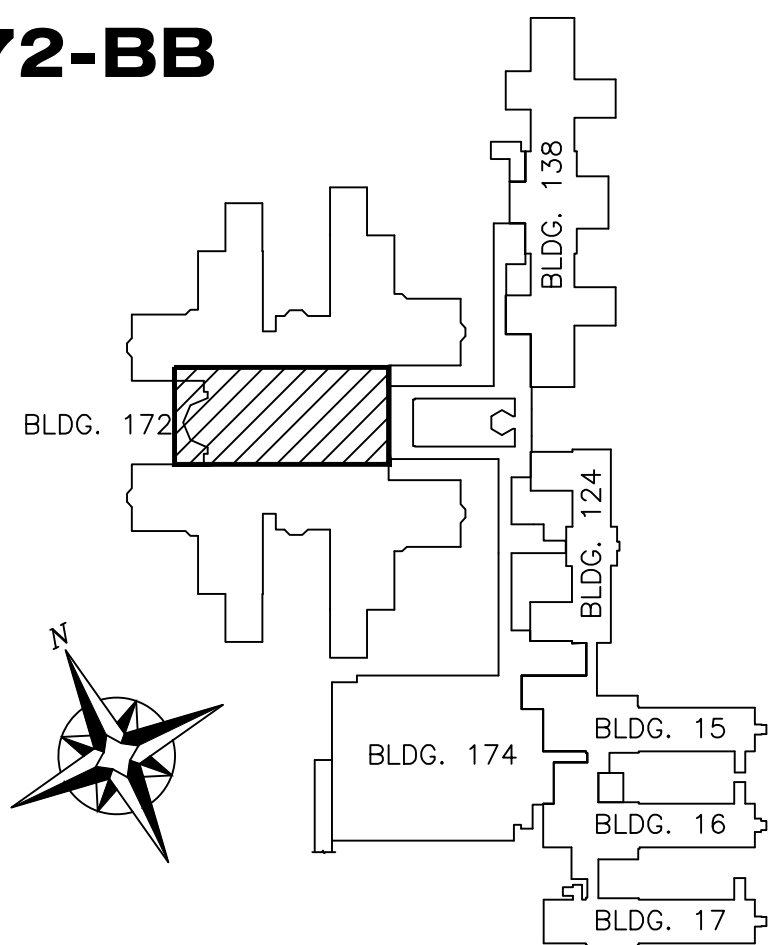


OUTLINE OF BUILDING ABOVE (TYP)

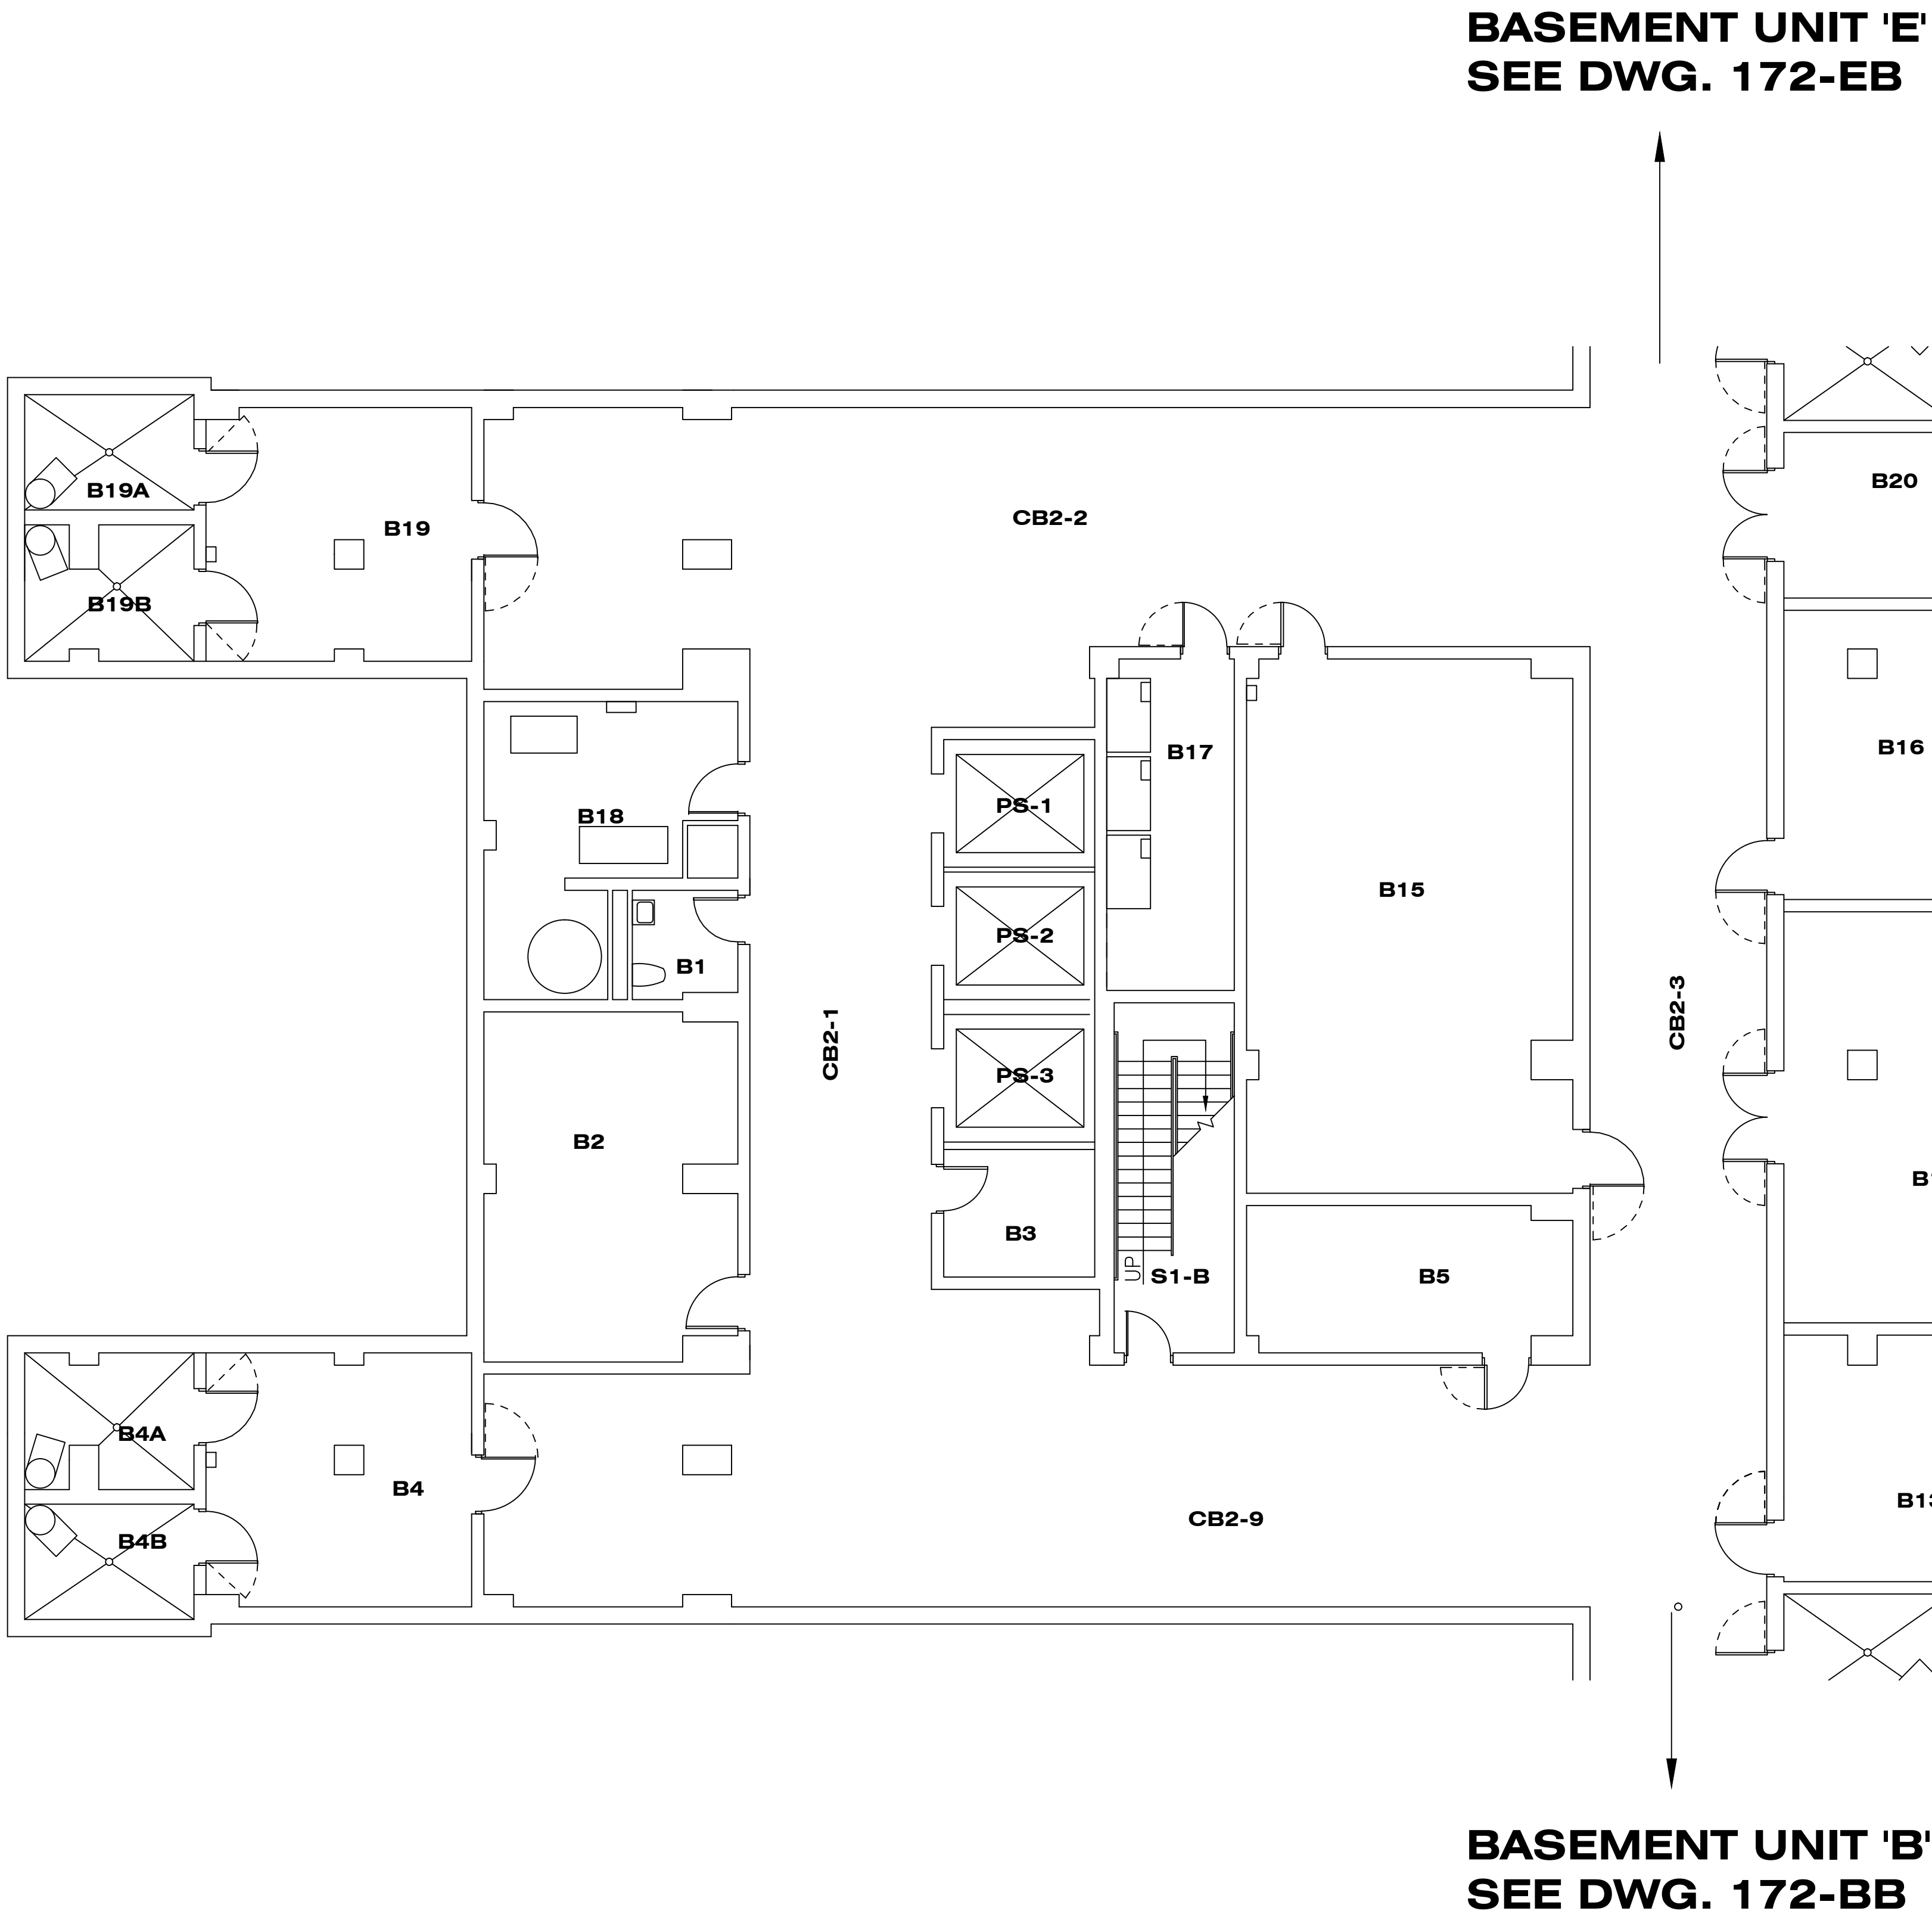

KEY PLAN

--	--

CAD File:
Approved: Medical Center Director
Approved: Medical Center Assoc. Director
Approved: Chief, Engineering Service

DRAWING TITLE
BUILDING 172 UNIT 'A' BASEMENT
SCALE: 1/8"=1'0"

SYM	REVISIONS	BY	DATE
PROJECT TITLE		DATE	
BUILDING NO.		CHECKED	DRAWN ELKINS
Location VA Northern Indiana Health Care System Marion Campus, Marion, IN 46953		DRAWING No. 172-AB SHEET 1 OF 17	