



UNIT B

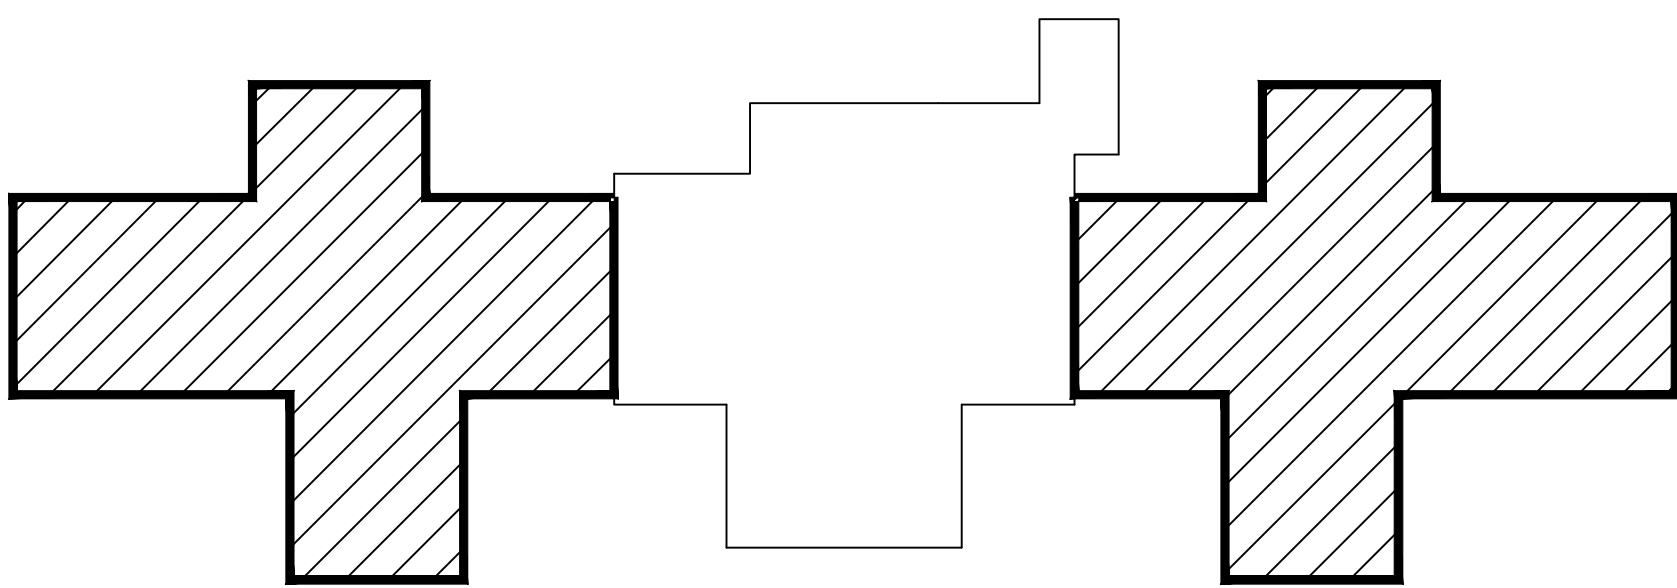

KEY PLAN

FOR CONTINUATION SEE DWG. 138-BA1A

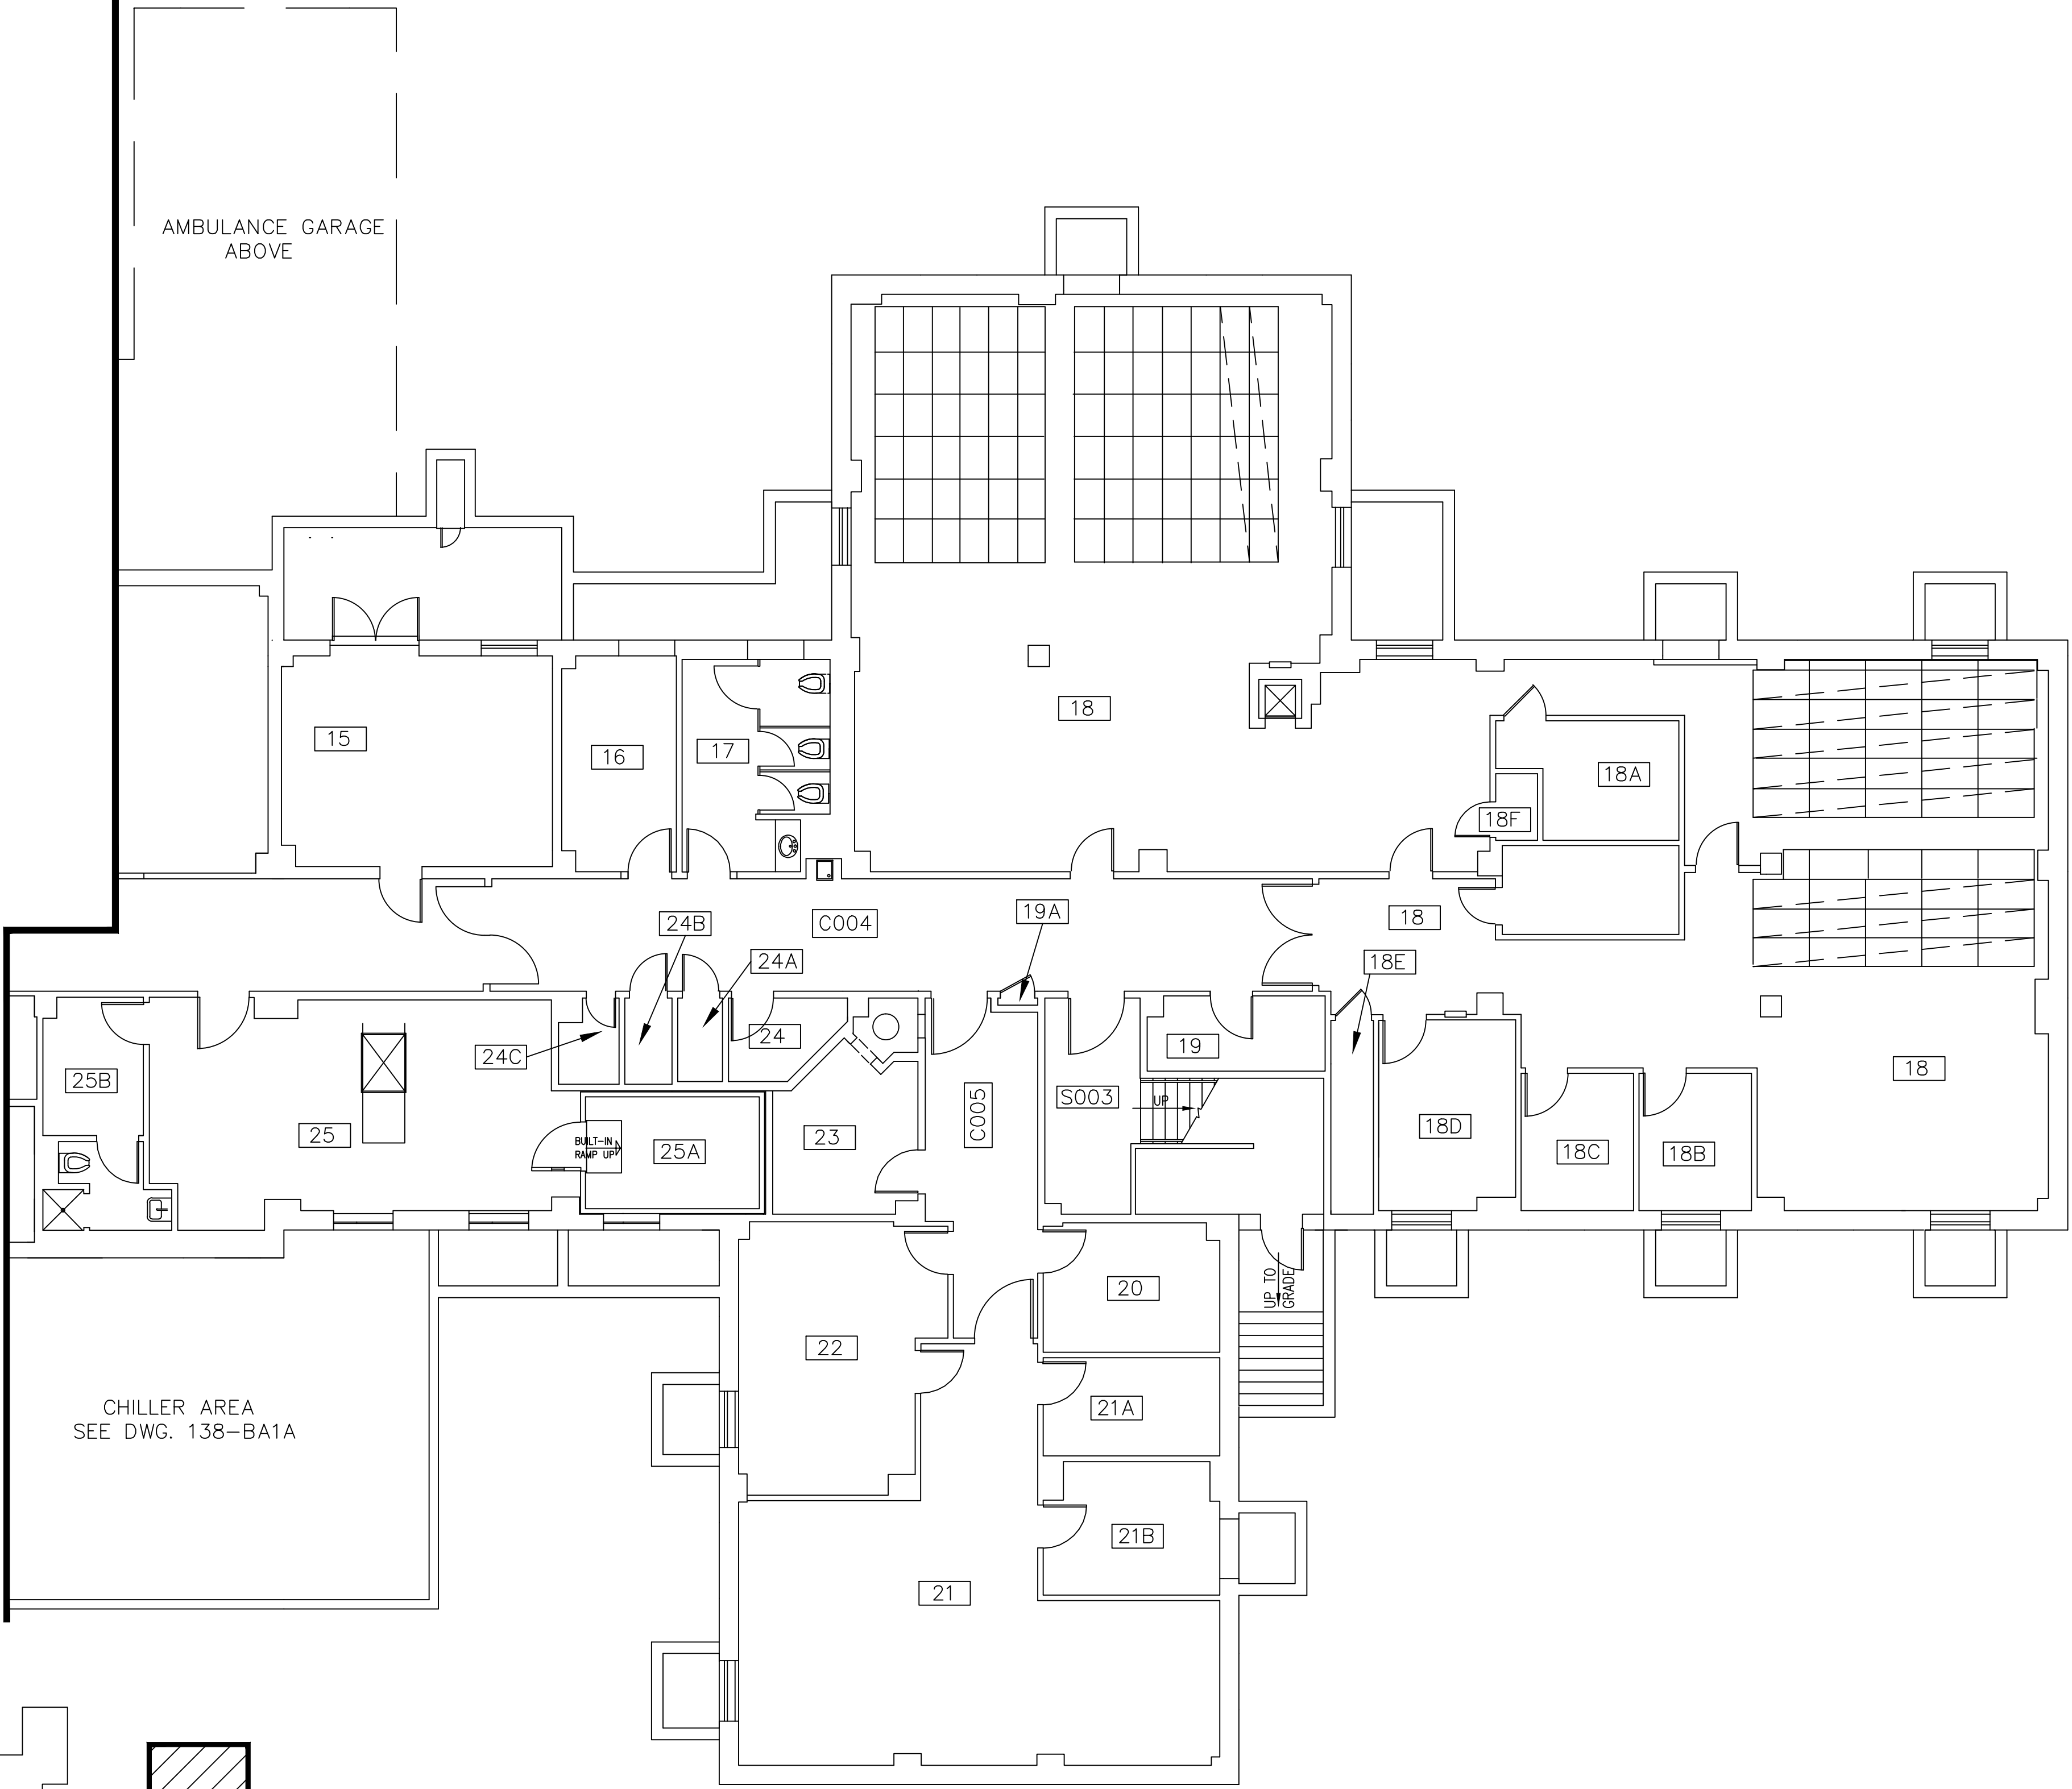

UNIT C

--	--

CAD File:

Approved: Medical Center Director
Approved: Medical Center Assoc. Director
Approved: Chief, Engineering Service

DRAWING TITLE

SYM			REVISIONS		BY	DATE
PROJECT TITLE			DATE			
			PROJECT No.			
BUILDING NO. <b>138</b>			CHECKED	DRAWN <b>ELKINS</b>	DRAWING No. <b>138-BBBC</b>	
Location VA Northern Indiana Health Care System Marion Campus, Marion, IN 46953			SHEET		OF	

Department of  
Veterans Affairs