



FOR CONTINUATION SEE DWG. 138-BBBC

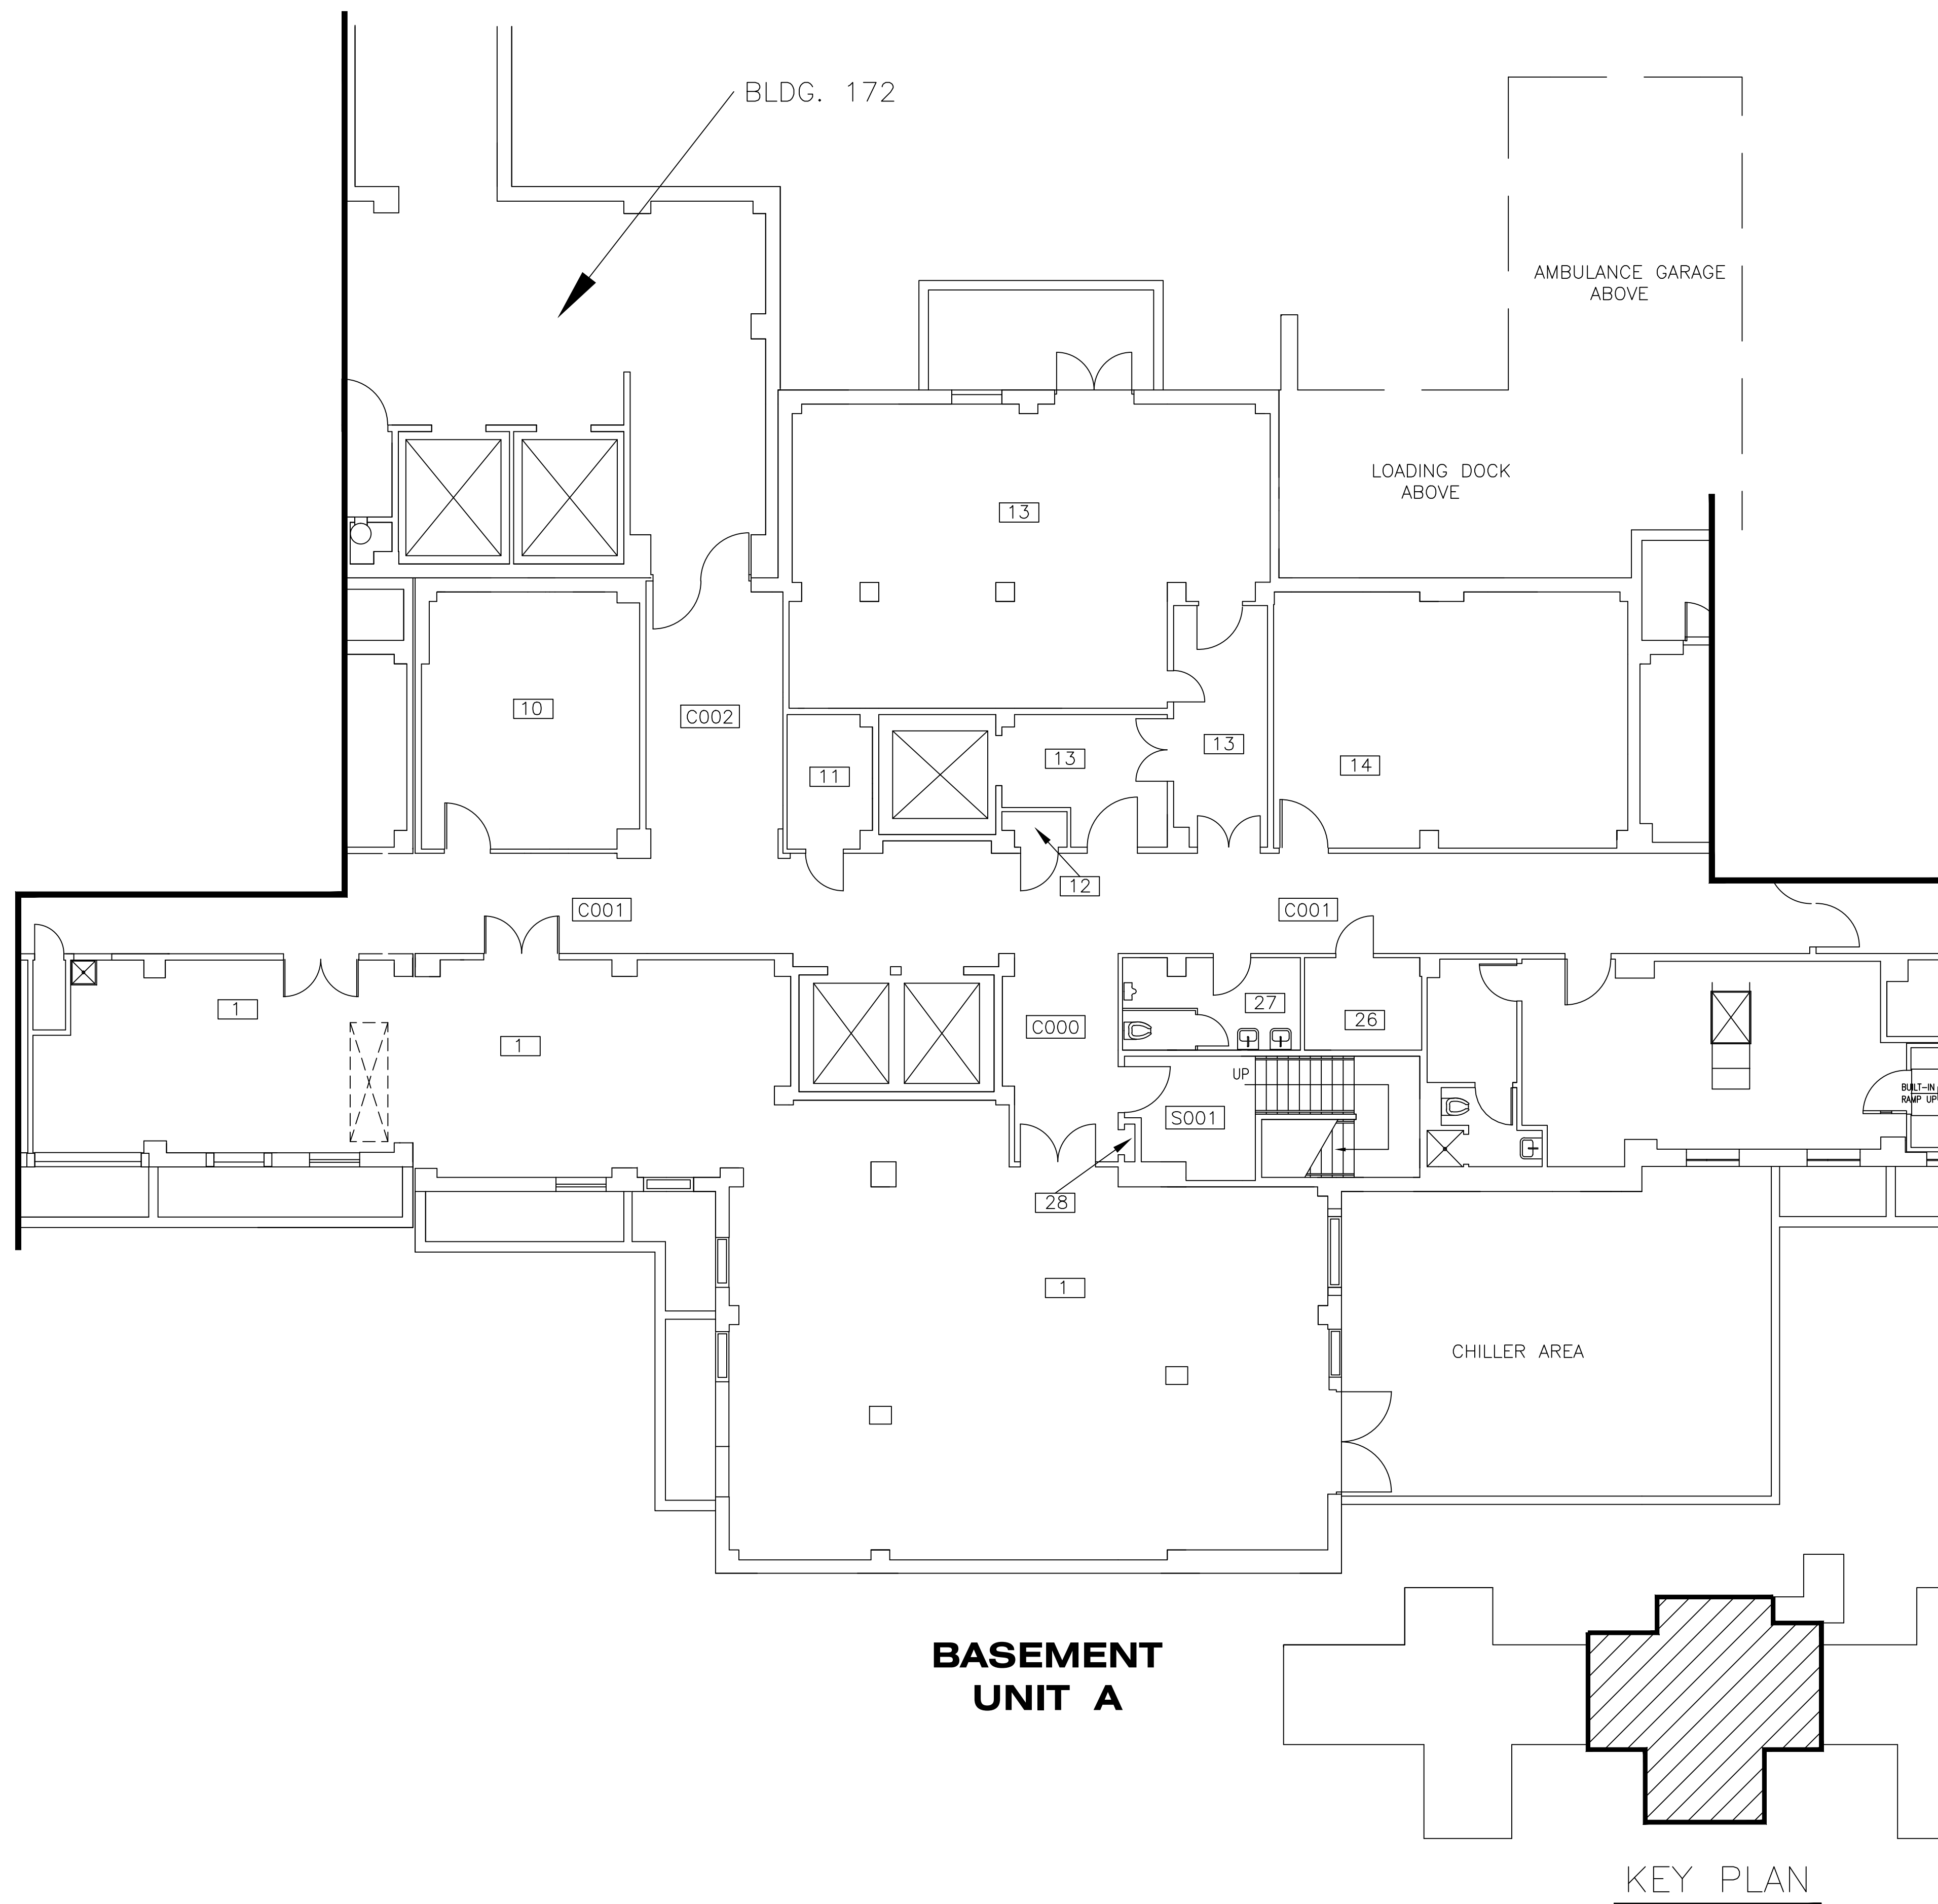

FOR CONTINUATION SEE DWG. 138-BBCC

FOR CONTINUATION SEE DWG. 138-1B1C

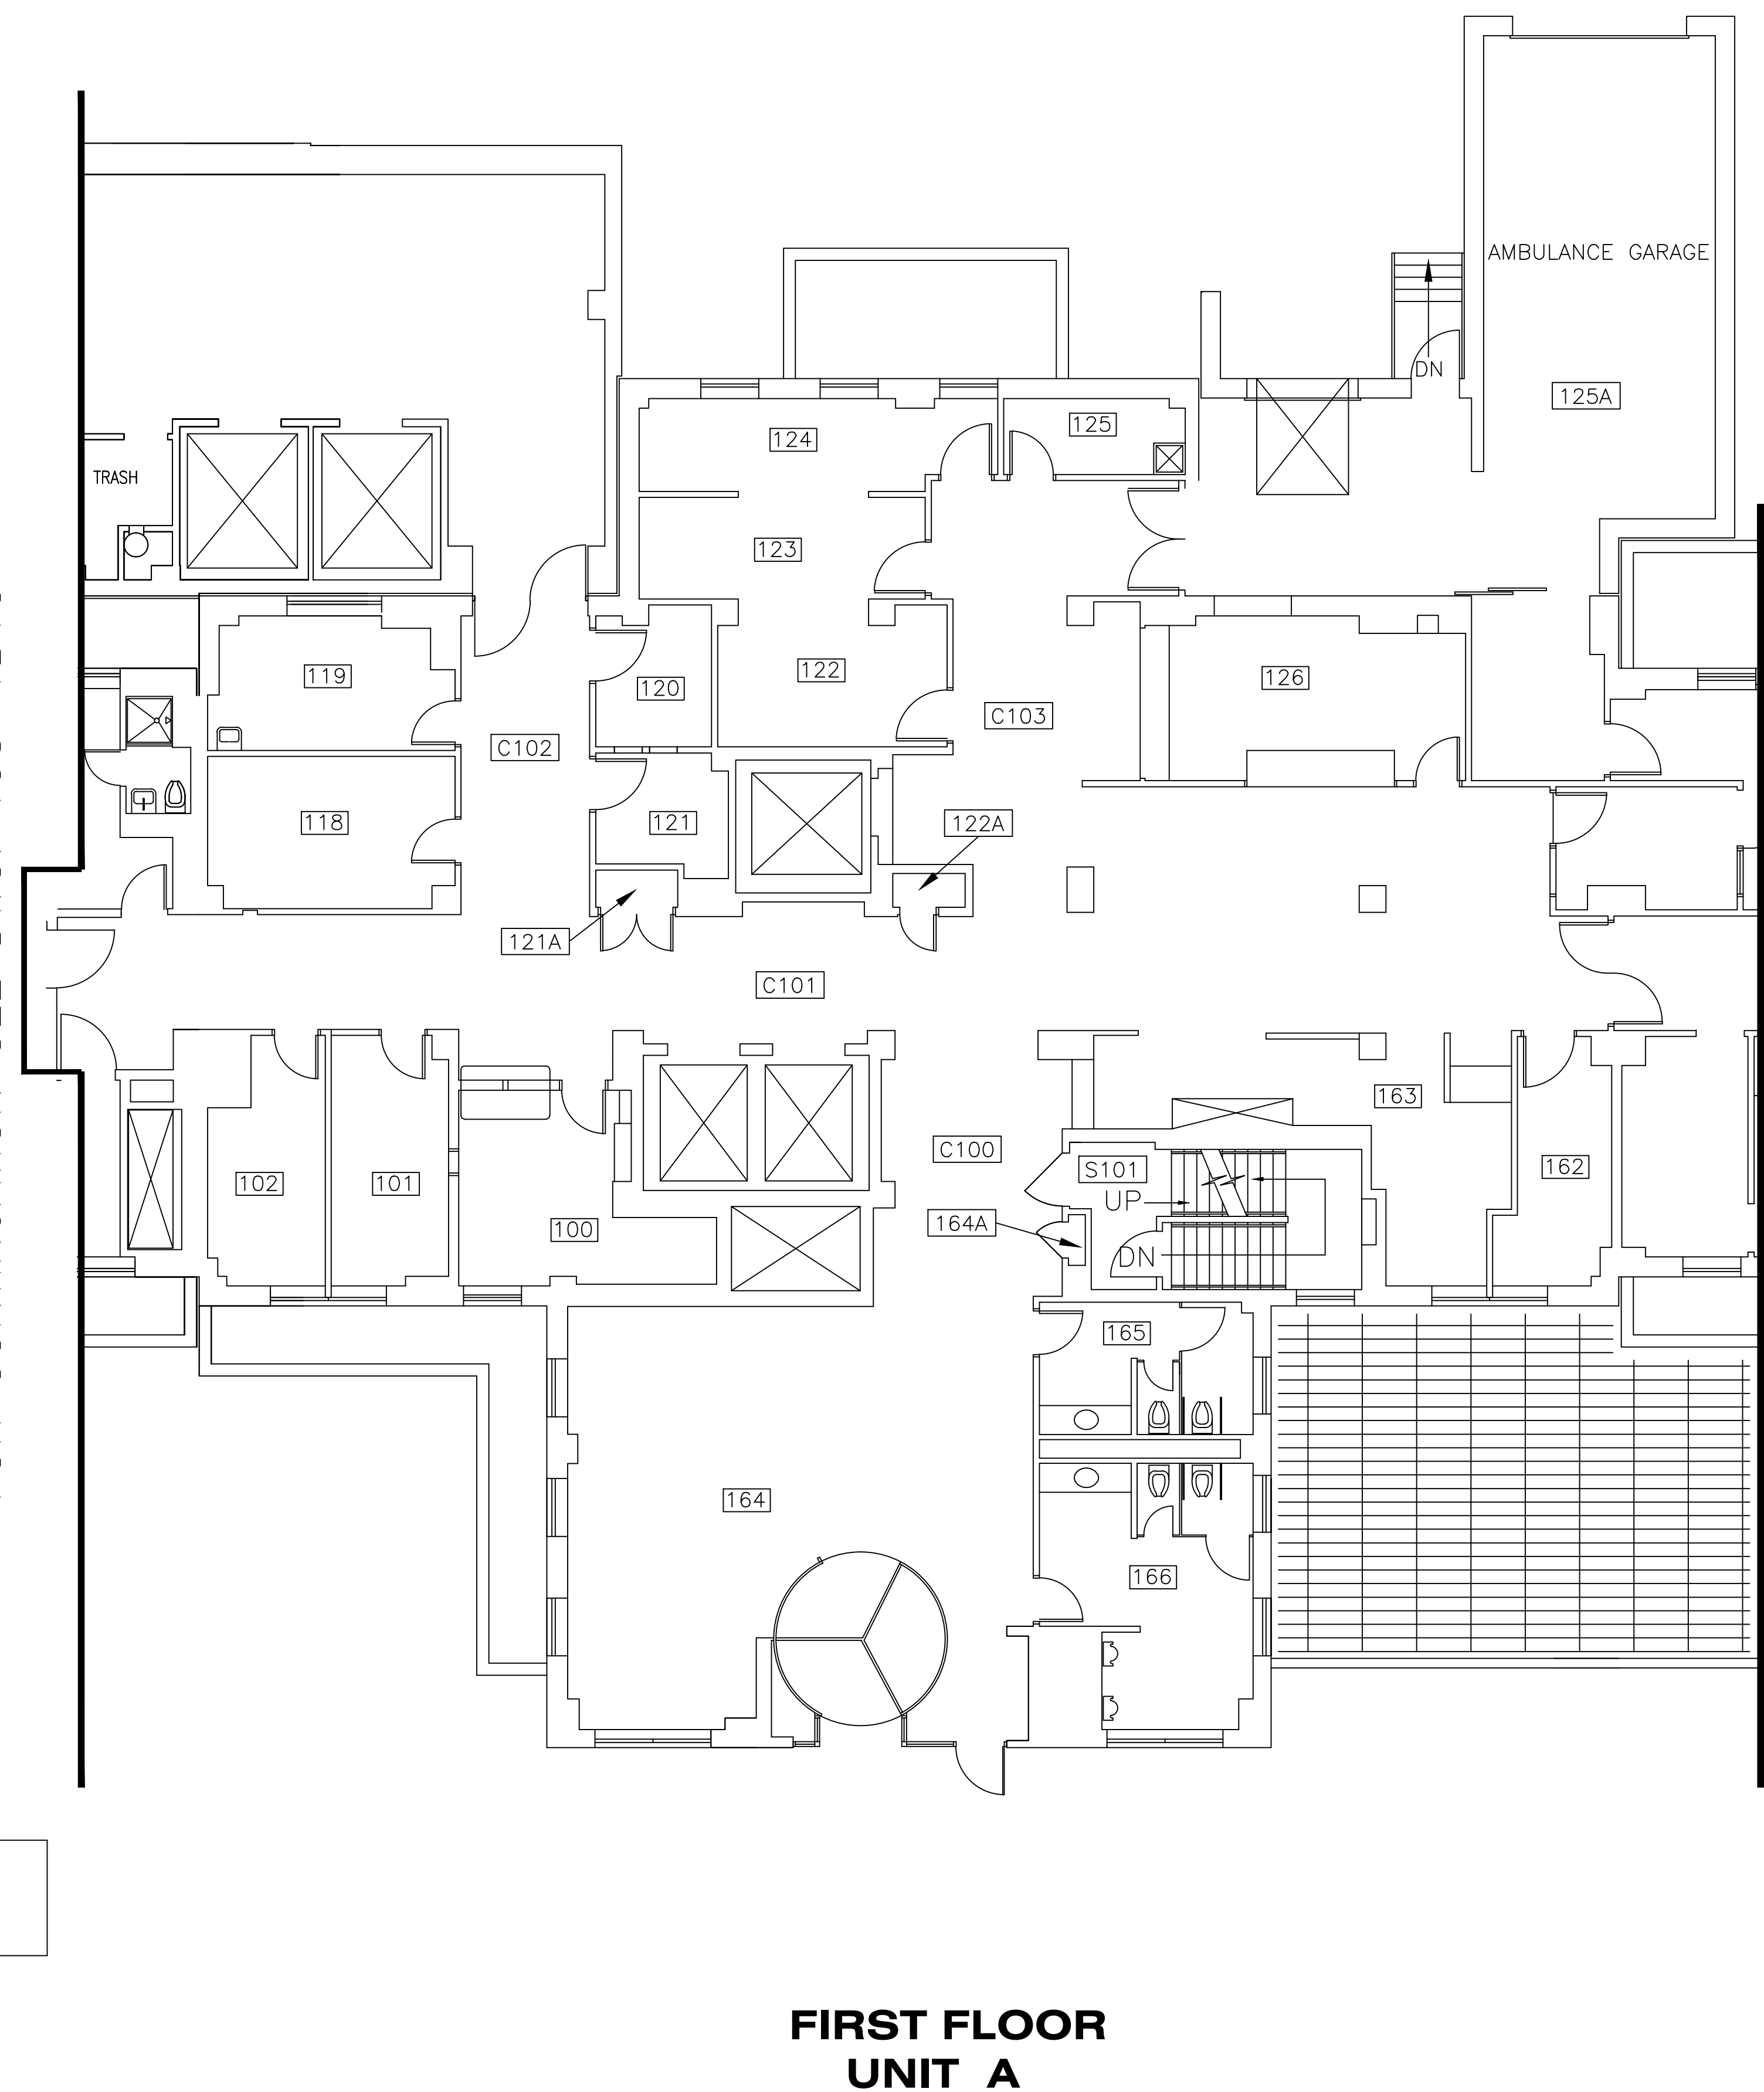

FOR CONTINUATION SEE DWG. 138-1B1C

										SYM	REVISIONS				BY	DATE				
										CAD File:	Approved: Medical Center Director	DRAWING TITLE			PROJECT TITLE			DATE		Department of Veterans Affairs
											Approved: Medical Center Assoc. Director							PROJECT No.		
											Approved: Chief, Engineering Service				BUILDING NO. 138	CHECKED	DRAWN ELKINS	DRAWING No. 138-BA1A		
	Location VA Northern Indiana Health Care System Marion Campus, Marion, IN 46953					SHEET	OF													