

Equipment Schedule - Cancer Center Level 0							Equipment Schedule - Cancer Center Level 0						
Room: Name	Room: Number	JSN	Description	Manufacturer	Model	Quantity	Furnish -Install	Room: Name	Room: Number	JSN	Description	Manufacturer	Model
Lobby	GG002	M0512	Information Board, Television, HDTV, Large Screen, 60"	TBD	TBD	1	OF/OI	Physics Lab	GG029	M1801	Computer, Microprocessing, w/iFlat Panel Monitor	TBD	TBD
Reception	GG003	A5145	Hook, Garment, Double, SS, Surface Mounted	TBD	TBD	1	CF/CI	Physics Lab	GG029	M1840	Printer, Copier, Fax Combination	TBD	TBD
Reception	GG003	M1801	Computer, Microprocessing, w/iFlat Panel Monitor	TBD	TBD	1	OF/OI	Physics Lab	GG029	X3393	Illuminator, Film, Double, Wall Mounted	TBD	TBD
Reception	GG003	M1840	Printer, Copier, Fax Combination	TBD	TBD	1	CF/CI	Bomed Tech Work Room	GG030	F0635	Cart, Utility	TBD	TBD
Dressing Room	GG006	A1066	Mirror, Float Glass, With SS Frame	TBD	TBD	1	CF/CI	CT Control Room	GG031	F0275	Chair, Swivel, High Back	TBD	TBD
Dressing Room	GG006	A5145	Hook, Garment, Double, SS, Surface Mounted	TBD	TBD	2	CF/CI	CT Control Room	GG031	F2000	Basket, Wastepaper, Round, Metal	TBD	TBD
Dressing Room	GG007	A1066	Mirror, Float Glass, With SS Frame	TBD	TBD	1	CF/CI	CT Control Room	GG031	F3200	Clock, Battery, 12" Diameter	TBD	TBD
Dressing Room	GG009	A1066	Mirror, Float Glass, With SS Frame	TBD	TBD	1	CF/CI	CT Control Room	GG031	M1801	Computer, Microprocessing, w/iFlat Panel Monitor	TBD	TBD
Dressing Room	GG010	A1066	Mirror, Float Glass, With SS Frame	TBD	TBD	1	CF/CI	CT Simulator	GG032	A5075	Dispenser, Soap, Disposable	TBD	TBD
Dressing Room	GG010	A5145	Hook, Garment, Double, SS, Surface Mounted	TBD	TBD	2	CF/CI	CT Simulator	GG032	A5080	Dispenser, Paper Towel, SS, Surface Mounted	TBD	TBD
Clean Supply	GG017	E0945	Cart, General Storage, Mobile, 27"H x 36"W x 38"D	TBD	TBD	2	OF/OI	CT Simulator	GG032	A5145	Hook, Garment, Double, SS, Surface Mounted	TBD	TBD
Infirmary Utility	GG018	A5075	Dispenser, Soap, Disposable	TBD	TBD	1	OF/OI	CT Simulator	GG032	A5180	Track, Cubicle, Surface Mounted, With Curtain	TBD	TBD
Soiled Utility	GG018	A5090	Dispenser, Paper Towel, SS, Surface Mounted	TBD	TBD	1	CF/CI	CT Simulator	GG032	F0205	Chair, Side With Arms	TBD	TBD
Hot Lab	GG025	A5075	Dispenser, Soap, Disposable	TBD	TBD	1	OF/OI	CT Simulator	GG032	F0355	Footstool, Straight	TBD	TBD
Hot Lab	GG025	A5080	Dispenser, Paper Towel, SS, Surface Mounted	TBD	TBD	1	OF/OI	CT Simulator	GG032	F3200	Clock, Battery, 12" Diameter	TBD	TBD
Hot Lab	GG025	A5106	Waste Disposal Unit, Sharps w/Glove Dispenser	TBD	TBD	1	OF/OI	CT Simulator	GG032	M3072	Frame, Infectious Waste Bag w/iLid	TBD	TBD
Hot Lab	GG025	A5145	Hook, Garment, Double, SS, Surface Mounted	TBD	TBD	1	CF/CI	CT Simulator	GG032	X1415	Laser Positioning System, Patient Wall	TBD	TBD
Hot Lab	GG025	F2000	Basket, Wastepaper, Round, Metal	TBD	TBD	1	OF/OI	CT Simulator	GG032	X8501	Simulator, Therapy, X-Ray	TBD	TBD
Hot Lab	GG025	F3200	Clock, Battery, 12" Diameter	TBD	TBD	1	OF/OI	Linac Control Room	GG033	A5145	Hook, Garment, Double, SS, Surface Mounted	TBD	TBD
Hot Lab	GG025	L1670	Centrifuge, Refrigerated, Floor Model	TBD	TBD	1	OF/OI	Linac Control Room	GG033	F2000	Basket, Wastepaper, Round, Metal	TBD	TBD
Linac Lab	GG025	M1801	Computer, Microprocessing, w/iFlat Panel Monitor	TBD	TBD	1	OF/OI	Linac Control Room	GG033	F3200	Clock, Battery, 12" Diameter	TBD	TBD
Hot Lab	GG025	R6900	Refrigerator, Bio, Radio/Parm, Approx. 5 CuFt	TBD	TBD	1	OF/OI	Linac Control Room	GG033	M1801	Computer, Microprocessing, w/iFlat Panel Monitor	TBD	TBD
Hot Lab	GG025	X9315	Safe, Storage, Radium	TBD	TBD	2	OF/OI	Linac Control Room	GG033	M1840	Printer, Copier, Fax Combination	TBD	TBD
Crash Cart Alcove	GG028	E0954	Cart, Emergency, Mobile, 66"H x 52"W x 22"D	TBD	TBD	1	OF/OI	Linac Control Room	GG033	X1428	Accelerator, Linear, Control Cabinet	TBD	TBD
Physics Lab	GG029	A5075	Dispenser, Soap, Disposable	TBD	TBD	2	OF/OI	Linear Accelerator	GG034	A5075	Dispenser, Soap, Disposable	TBD	TBD
Physics Lab	GG029	A5090	Dispenser, Paper Towel, SS, Surface Mounted	TBD	TBD	2	OF/OI	Linear Accelerator	GG034	A5080	Dispenser, Paper Towel, SS, Surface Mounted	TBD	TBD
Physics Lab	GG029	A5106	Waste Disposal Unit, Sharps w/Glove Dispenser	TBD	TBD	1	OF/OI	Linear Accelerator	GG034	A5106	Waste Disposal Unit, Sharps w/Glove Dispenser	TBD	TBD
Physics Lab	GG029	A5145	Hook, Garment, Double, SS, Surface Mounted	TBD	TBD	1	CF/CI	Linear Accelerator	GG034	F0355	Footstool, Straight	TBD	TBD
Physics Lab	GG029	F2000	Basket, Wastepaper, Round, Metal	TBD	TBD	1	OF/OI	Linear Accelerator	GG034	F2000	Basket, Wastepaper, Round, Metal	TBD	TBD
Physics Lab	GG029	F3200	Clock, Battery, 12" Diameter	TBD	TBD	1	OF/OI	Linear Accelerator	GG034	F3200	Clock, Battery, 12" Diameter	TBD	TBD

Room: Name	Room: Number	JSN	Description	Manufacturer	Model
Physics Lab	GG029	M1801	Computer, Microprocessing, w/iFlat Panel Monitor	TBD	TBD
Physics Lab	GG029	M1840	Printer, Copier, Fax Combination	TBD	TBD
Physics Lab	GG029	X3393	Illuminator, Film, Double, Wall Mounted	TBD	TBD
Bomed Tech Work Room	GG030	F0635	Cart, Utility	TBD	TBD
CT Control Room	GG031	F0275	Chair, Swivel, High Back	TBD	TBD
CT Control Room	GG031	F2000	Basket, Wastepaper, Round, Metal	TBD	TBD
CT Control Room	GG031	F3200	Clock, Battery, 12" Diameter	TBD	TBD
CT Control Room	GG031	M1801	Computer, Microprocessing, w/iFlat Panel Monitor	TBD	TBD
CT Simulator	GG032	A5075	Dispenser, Soap, Disposable	TBD	TBD
CT Simulator	GG032	A5080	Dispenser, Paper Towel, SS, Surface Mounted	TBD	TBD
CT Simulator	GG032	A5145	Hook, Garment, Double, SS, Surface Mounted	TBD	TBD
CT Simulator	GG032	A5180	Track, Cubicle, Surface Mounted, With Curtain	TBD	TBD
CT Simulator	GG032	F0205	Chair, Side With Arms	TBD	TBD
CT Simulator	GG032	F0355	Footstool, Straight	TBD	TBD
CT Simulator	GG032	F3200	Clock, Battery, 12" Diameter	TBD	TBD
CT Simulator	GG032	M3072	Frame, Infectious Waste Bag w/iLid	TBD	TBD
CT Simulator	GG032	X1415	Laser Positioning System, Patient Wall	TBD	TBD
CT Simulator	GG032	X8501	Simulator, Therapy, X-Ray	TBD	TBD
Linac Control Room	GG033	A5145	Hook, Garment, Double, SS, Surface Mounted	TBD	TBD
Linac Control Room	GG033	F2000	Basket, Wastepaper, Round, Metal	TBD	TBD
Linac Control Room	GG033	F3200	Clock, Battery, 12" Diameter	TBD	TBD
Linac Control Room	GG033	M1801	Computer, Microprocessing, w/iFlat Panel Monitor	TBD	TBD
Linac Control Room	GG033	M1840	Printer, Copier, Fax Combination	TBD	TBD
Linear Accelerator	GG034	X1428	Accelerator, Linear, Control Cabinet	TBD	TBD
Linear Accelerator	GG034	A5075	Dispenser, Soap, Disposable	TBD	TBD
Linear Accelerator	GG034	A5080	Dispenser, Paper Towel, SS, Surface Mounted	TBD	TBD
Linear Accelerator	GG034	A5106	Waste Disposal Unit, Sharps w/Glove Dispenser	TBD	TBD
Linear Accelerator	GG034	F0355	Footstool, Straight	TBD	TBD
Linear Accelerator	GG034	F2000	Basket, Wastepaper, Round, Metal	TBD	TBD
Linear Accelerator	GG034	F3200	Clock, Battery, 12" Diameter	TBD	TBD
Linear Accelerator	GG034	M3072	Frame, Infectious Waste Bag w/iLid	TBD	TBD
Linear Accelerator	GG034	M4255	Stand, IV, Adjustable	TBD	TBD
Linear Accelerator	GG034	X3150	Rack, Apron/Gloves, Wall Mounted	TBD	TBD
Linear Accelerator	GG034	X6196	Injector, CT	TBD	TBD
Linear Accelerator	GG034	X8710	Accelerator, Linear, 15 MV	Varian Medical Systems	TrueBeam
Exam Room	GG037	A5145	Hook, Garment, Double, SS, Surface Mounted	TBD	TBD
Exam Room	F0210	F0210	Chair, Side, Without Arms	TBD	TBD
Exam Room	GG037	F0340	Stool, Self Adjusting	TBD	TBD
Nurse Charting	GG040	A5075	Dispenser, Soap, Disposable	TBD	TBD
Nurse Charting	GG040	A5080	Dispenser, Paper Towel, SS, Surface Mounted	TBD	TBD
Nurse Charting	GG040	A5106	Waste Disposal Unit, Sharps w/Glove Dispenser	TBD	TBD
Nurse Charting	GG040	M1801	Computer, Microprocessing, w/iFlat Panel Monitor	TBD	TBD
Linac Control Room	GG043	A5145	Hook, Garment, Double, SS, Surface Mounted	TBD	TBD
Linac Control Room	GG043	F2000	Basket, Wastepaper, Round, Metal	TBD	TBD
Linac Control Room	GG043	F3200	Clock, Battery, 12" Diameter	TBD	TBD
Linac Control Room	GG043	M1801	Computer, Microprocessing, w/iFlat Panel Monitor	TBD	TBD
Linac Control Room	GG043	M1840	Printer, Copier, Fax Combination	TBD	TBD
Linac Control Room	GG043	X1428	Accelerator, Linear, Control Cabinet	TBD	TBD
Linear Accelerator	GG044	F0355	Footstool, Straight	TBD	TBD
Linear Accelerator	GG044	F2000	Basket, Wastepaper, Round, Metal	TBD	TBD
Linear Accelerator	GG044	F3200	Clock, Battery, 12" Diameter	TBD	TBD
Linear Accelerator	GG044	M3072	Frame, Infectious Waste Bag w/iLid	TBD	TBD
Linear Accelerator	GG044	M4255	Stand, IV, Adjustable	TBD	TBD
Linear Accelerator	GG044	X3150	Rack, Apron/Gloves, Wall Mounted	TBD	TBD
Linear Accelerator	GG044	X6196	Injector, CT	TBD	TBD
Linear Accelerator	GG044	X8710	Accelerator, Linear, 15 MV	Varian Medical Systems	TrueBeam
HAC	GG045	A5075	Dispenser, Soap, Disposable	TBD	TBD
HAC	GG045	A5080	Dispenser, Paper Towel, SS, Surface Mounted	TBD	TBD

Room: Name	Room: Number	Type Mark	Description	Manufacturer	Model
Women's Lounge	GG004	M0500	Television, LCD/Flat Screen, Wall/Ceiling Mounted with all Accessories	TBD	TBD
Men's Lounge	GG008	M0500	Television, LCD/Flat Screen, Wall/Ceiling Mounted with all Accessories	TBD	TBD
Hol Lab	GG025	PS210	Shower, Safety, Freestanding, With Eye/Face Wash	TBD	TBD
Physics Lab	GG029	F0230	Chair, Drafting, Rotary	TBD	TBD
Physics Lab	GG029	T0010	Beam Analyzer, Radiation Therapy	TBD	TBD
Physics Lab	GG029	T0020	Meter, Radiation Survey	TBD	TBD
Physics Lab	GG029	T0030	Radiation Light Field Analyzer		
Physics Lab	GG029	T8045	Oscilloscope		
Biomed Tech Work Room	GG030	F0230	Chair, Drafting, Rotary	TBD	TBD
Biomed Tech Work Room	GG030	T0801	Workbench, Electric, Locker Base		
Biomed Tech Work Room	GG030	T1000	Cabinet, Tool, Mobile, With Mechanics Tool Chest		
CT Simulator	GG032			TBD	TBD
Exam Room	GG037	A5180	Track, curtain, cubicle, ceiling type, surface mounted	TBD	TBD
Exam Room	GG037	M1802	Workstation, Computer, Wall Mounted	TBD	TBD
Exam Room	GG037	M4100	Sphygmomanometer, wall hung	TBD	TBD
Exam Room	GG037	M4200	Oto/Ophthalmoscope Set, Wall Mount	TBD	TBD
Exam Room	GG037	M4201	Dispenser, Oscope Tips, Wall Mount	TBD	TBD
Exam Room	GG037	M0050	Table, examining, padded, adjustable top	TBD	TBD
Inpatient Bay	GG038	A5180	Track, curtain, cubicle, ceiling type, surface mounted	TBD	TBD
Inpatient Bay	GG039	A5180	Track, curtain, cubicle, ceiling type, surface mounted	TBD	TBD
Omniceil Closer	GG042	M7250	Cart, Medication, with PC computer system	TBD	TBD

Section 1000: Stair 1

1700

Stair 1

1

2

4

1. PROVIDE AND INSTALL SHEET METAL AT INTERIOR PARTITIONS AND EXTERIOR REQUIRED FOR ANCHORING AND/OR M FURNISHED AND CONTRACTOR FURNISHING NOT PERMITTED.



IT PLAN

FULLY  
FINAL CONSTRUCTION

CONSULTANTS:		PROJECT MANAGER:		Project Name: 13-290		Scale: 1/8" = 1'-0"		LEVEL 0 EQUIPMENT PLAN - OVERALL		Project No: 558-321	
  											
Approved: Project Director		Location		Drawing Number		Building Number		42		VA Durham Specialty Care Building 42	

5960 Fairview Road, Suite 500 111 West Main Street  
 Charlotte, NC 28210 Durham, NC 27701  
 P.O. Box 51967 3516 Bush Street, Suite 200  
 Durham, NC 27717 Raleigh, NC 27609  
 www.aacp-pa.com (919) 858-7420

**1** **LEVEL 0 - OVERALL EQUIPMENT PLAN**  
Q-101 SCALE: 1/8" = 1'-0"

[illegible]

CONSULTANTS:



5960 Fairview Road, Suite 500  
Charlotte, NC 28210  
704-887-3500



5960 Fairview Road, Suite 500  
Charlotte, NC 28210  
704-887-3500

111 West Main Street  
Durham, NC 27701  
919-628-0368



5960 Fairview Road, Suite 500 Charlotte, NC 28210 704-887-3500	111 West Main Street Durham, NC 27701 919-628-0368
--	--




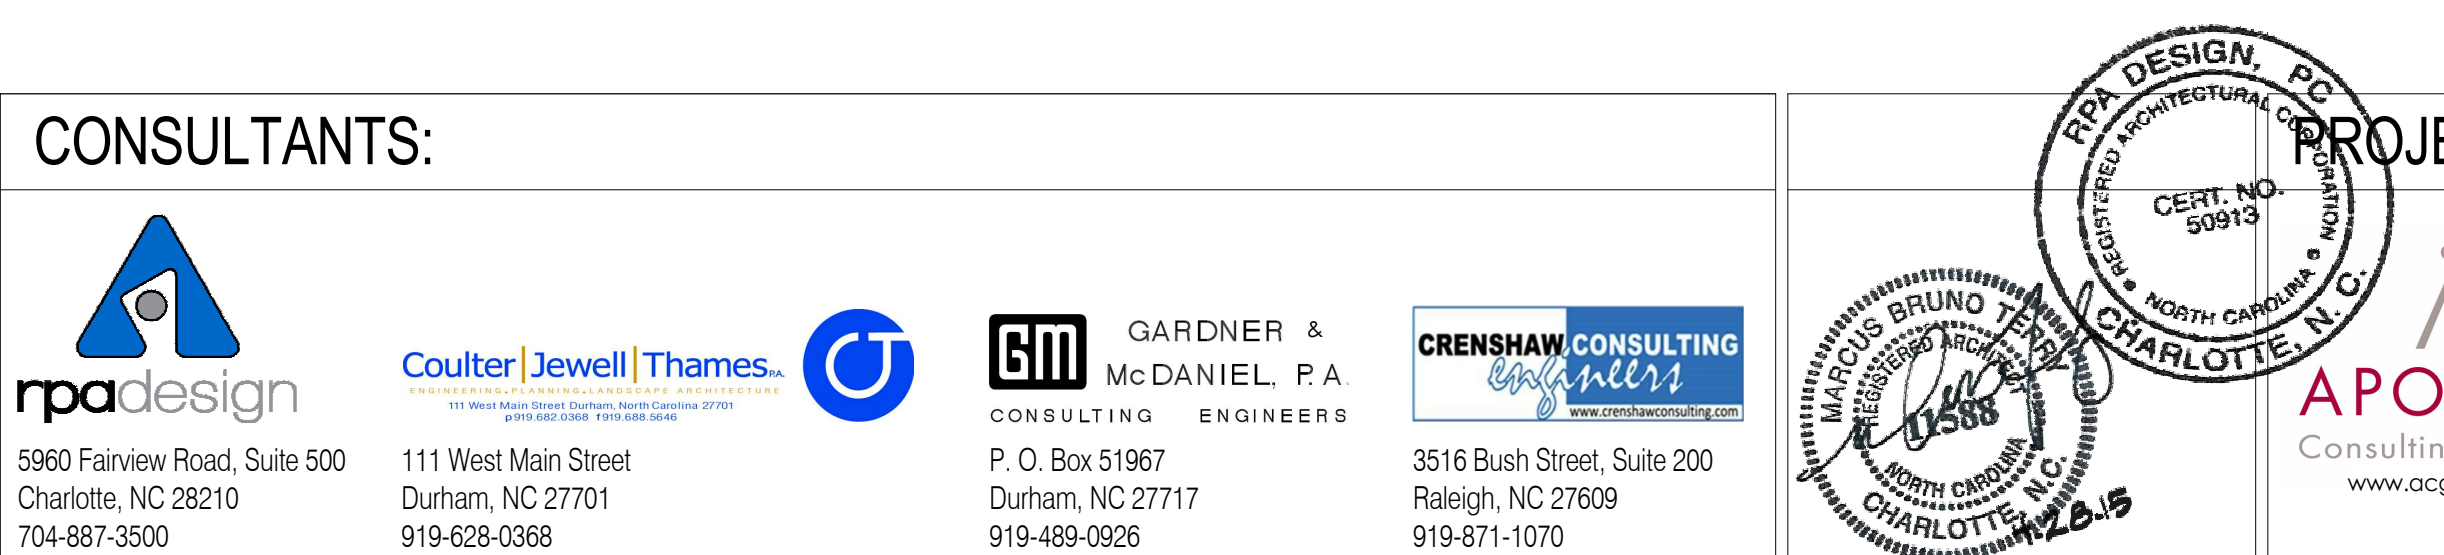
5960 Fairview Road, Suite 500      111 West Main Street      P. O. Box 51967  
Charlotte, NC 28210      Durham, NC 27701      Durham, NC 27717  
704-887-3500      919-628-0368      919-489-0926



5960 Fairview Road, Suite 500 Charlotte, NC 28210 704-887-3500	111 West Main Street Durham, NC 27701 919-628-0368	P. O. Box 51967 Durham, NC 27717 919-489-0926	3516 Bush Street, Suite 200 Raleigh, NC 27609 919-871-1070
--	--	---	--




5960 Fairview Road, Suite 500 Charlotte, NC 28210 704-887-3500	111 West Main Street Durham, NC 27701 919-628-0368	P. O. Box 51967 Durham, NC 27717 919-489-0926	3516 Bush Street, Suite 200 Raleigh, NC 27609 919-871-1070	
--	--	---	--	---



CONSULTANTS:	PROJECT MANAGER:
--------------	------------------



5960 Fairview Road, Suite 500 Charlotte, NC 28210	111 West Main Street Durham, NC 27704	P. O. Box 51967 Durham, NC 27717	3516 Bush Street, Suite 200 Raleigh, NC 27609	 Consulting Group <a href="http://www.acg-pa.com">www.acg-pa.com</a>	Fort Collins, CO (919) 858-7420
--	--	-------------------------------------	--	--	------------------------------------

CONSULTANTS:	PROJECT MANAGER:	Project Number 13-290	Scale 1/8" = 1'-0"
--------------	------------------	--------------------------	-----------------------

CONSULTANTS:		PROJECT MANAGER:		Project Number 13-290	Scale 1/8" = 1'-0"	Drawing Title: LEVEL 0 EQUIPMENT PLAN - OVERALL
--------------	--	------------------	--	--------------------------	-----------------------	--







CONSULTANTS:		PROJECT MANAGER:	Project Number 13-290	Scale 1/8" = 1'-0"	Drawing Title: LEVEL 0 EQUIPMENT PLAN - OVERALL	Project Title VA Durham Specialty Care Building 42
--------------	---	------------------	--------------------------	-----------------------	--	--












5960 Fairview Road, Suite 500    111 West Main Street    P. O. Box 51967    3516 Bush Street, Suite 200        Consulting Group    Fort Collins, CO    

5960 Fairview Road, Suite 500    111 West Main Street    P. O. Box 51967    3516 Bush Street, Suite 200    Consulting Group    Fort Collins, CO    80521-9670







 Philadelphia, PA  
 Pittsburgh, PA  
 Virginia Beach, VA

5950 Fairview Road, Suite 500      111 West Main Street      P. O. Box 51967      3516 Bush Street, Suite 200      Consulting Group      Fort Collins, CO      Q-101

Colorado, NC 80504      Durham, NC 27701      Raleigh, NC 27717      Raleigh, NC 27609      www.acg-pa.com      (919) 858-7420



## Equipment Schedule - Cancer Center Level 1


Room: Name	Room: Number	JSN	Description	Manufacturer	Model	Quantity	Furnish -Install
Waiting	G1001	M0512	Information Board, Television, HDTV, Large Screen, 60"	TBD	TBD	1	OFOI
Reception	G1002	A5145	Hook, Garment, Double, SS, Surface Mounted	TBD	TBD	1	CFCI
Nurse Station	G1004	A5075	Dispenser, Soap, Disposable	TBD	TBD	2	OFOI
Nurse Station	G1004	A5080	Dispenser, Paper Towel, SS, Surface Mounted	TBD	TBD	1	OFOI
Nurse Station	G1004	M1801	Computer, Microprocessing, w/Flat Panel Monitor	TBD	TBD	2	OFOI
Vitals Area	G1007	M4020	Scale, Person Weighing, High Capacity	TBD	TBD	1	OFOI
Exam Room	G1008	A5145	Hook, Garment, Double, SS, Surface Mounted	TBD	TBD	2	CFCI
Exam Room	G1008	F0210	Chair, Side, Without Arms	TBD	TBD	1	OFOI
Exam Room	G1008	F0340	Stool, Self Adjusting	TBD	TBD	1	OFOI
Exam Room	G1008	M1801	Computer, Microprocessing, w/Flat Panel Monitor	TBD	TBD	1	OFOI
Exam Room	G1009	A5145	Hook, Garment, Double, SS, Surface Mounted	TBD	TBD	2	CFCI
Exam Room	G1009	F0210	Chair, Side, Without Arms	TBD	TBD	1	OFOI
Exam Room	G1009	F0340	Stool, Self Adjusting	TBD	TBD	1	OFOI
Exam Room	G1009	M1801	Computer, Microprocessing, w/Flat Panel Monitor	TBD	TBD	1	OFOI
Exam Room	G1010	A5145	Hook, Garment, Double, SS, Surface Mounted	TBD	TBD	2	CFCI
Exam Room	G1010	F0210	Chair, Side, Without Arms	TBD	TBD	1	OFOI
Exam Room	G1010	M1801	Computer, Microprocessing, w/Flat Panel Monitor	TBD	TBD	1	OFOI
Exam Room	G1011	A5145	Hook, Garment, Double, SS, Surface Mounted	TBD	TBD	2	CFCI
Exam Room	G1011	F0210	Chair, Side, Without Arms	TBD	TBD	1	OFOI
Exam Room	G1011	F0340	Stool, Self Adjusting	TBD	TBD	1	OFOI
Exam Room	G1011	M1801	Computer, Microprocessing, w/Flat Panel Monitor	TBD	TBD	1	OFOI
Exam/Treat Room	G1012	A5075	Dispenser, Soap, Disposable	TBD	TBD	1	OFOI
Exam/Treat Room	G1012	A5080	Dispenser, Paper Towel, SS, Surface Mounted	TBD	TBD	1	OFOI
Exam/Treat Room	G1012	A5106	Waste Disposal Unit, Sharps w/Glove Dispenser	TBD	TBD	1	OFOI
Exam/Treat Room	G1012	A5145	Hook, Garment, Double, SS, Surface Mounted	TBD	TBD	2	OFOI
Exam/Treat Room	G1012	F0210	Chair, Side, Without Arms	TBD	TBD	2	OFOI
Exam/Treat Room	G1012	F0340	Stool, Self Adjusting	TBD	TBD	1	OFOI
Exam/Treat Room	G1012	M1801	Computer, Microprocessing, w/Flat Panel Monitor	TBD	TBD	1	OFOI
Exam/Treat Room	G1013	A5075	Dispenser, Soap, Disposable	TBD	TBD	1	OFOI
Exam/Treat Room	G1013	A5080	Dispenser, Paper Towel, SS, Surface Mounted	TBD	TBD	1	OFOI

## Equipment Schedule - Cancer Center Level 1

Room: Name	Room: Number	JSN	Description	Manufacturer	Model	Quantity	Furnish -Install
Exam/Treat Room	G1013	A5106	Waste Disposal Unit, Sharps w/Glove Dispenser	TBD	TBD	1	OFOI
Exam/Treat Room	G1013	A5145	Hook, Garment, Double, SS, Surface Mounted	TBD	TBD	2	CFCI
Exam/Treat Room	G1013	F0210	Chair, Side, Without Arms	TBD	TBD	2	OFOI
Exam/Treat Room	G1013	F0340	Stool, Self Adjusting	TBD	TBD	1	OFOI
Exam/Treat Room	G1013	M1801	Computer, Microprocessing, w/Flat Panel Monitor	TBD	TBD	1	OFOI
Physician Office	G1014	M1801	Computer, Microprocessing, w/Flat Panel Monitor	TBD	TBD	1	OFOI
Physician Office	G1015	M1801	Computer, Microprocessing, w/Flat Panel Monitor	TBD	TBD	1	OFOI
Rad Chief Therapist	G1016	M1801	Computer, Microprocessing, w/Flat Panel Monitor	TBD	TBD	1	OFOI
Office	G1017	M1801	Computer, Microprocessing, w/Flat Panel Monitor	TBD	TBD	1	OFOI
Chief RT Office	G1018	F2000	Basket, Wastepaper, Round, Metal	TBD	TBD	1	OFOI
Chief RT Office	G1018	F3200	Clock, Battery, 12" Diameter	TBD	TBD	1	OFOI
Chief RT Office	G1018	M1801	Computer, Microprocessing, w/Flat Panel Monitor	TBD	TBD	1	OFOI
Chief RT Office	G1018	M1801	Printer, Copier, Fax Combination	TBD	TBD	1	OFOI
Physician Office	G1019	M1801	Computer, Microprocessing, w/Flat Panel Monitor	TBD	TBD	1	OFOI
Physician Office	G1020	M1801	Computer, Microprocessing, w/Flat Panel Monitor	TBD	TBD	1	OFOI
Work Area	G1025	F0275	Chair, Swivel, High Back	TBD	TBD	2	OFOI
Work Area	G1025	M1801	Computer, Microprocessing, w/Flat Panel Monitor	TBD	TBD	2	OFOI
Work Area	G1025	E0945	Cart, General Storage, Mobile, 27" H x 36" W x 36" D	TBD	TBD	2	OFOI
Soiled Utility	G1027	A5075	Dispenser, Soap, Disposable	TBD	TBD	1	OFOI
Soiled Utility	G1027	A5080	Dispenser, Paper Towel, SS, Surface Mounted	TBD	TBD	1	OFOI
Planning Room	G1028	F0275	Chair, Swivel, High Back	TBD	TBD	4	OFOI
Planning Room	G1028	M0513	Television, HDTV, Large Screen, 54"	TBD	TBD	7	OFOI
Planning Room	G1028	M0514	Television, HDTV, Large Screen, 60" VTEL	TBD	TBD	1	OFOI
Planning Room	G1028	M1801	Computer, Microprocessing, w/Flat Panel Monitor	TBD	TBD	4	OFOI
HAC	G1031	A5075	Dispenser, Soap, Disposable	TBD	TBD	1	OFOI
HAC	G1031	A5080	Dispenser, Paper Towel, SS, Surface Mounted	TBD	TBD	1	OFOI
Physician Office	G1032	F0275	Chair, Swivel, High Back	TBD	TBD	1	OFOI
Physician Office	G1032	M1801	Computer, Microprocessing, w/Flat Panel Monitor	TBD	TBD	1	OFOI
Resident Work Room	G1035	F0275	Chair, Swivel, High Back	TBD	TBD	8	OFOI
Resident Work Room	G1035	M1801	Computer, Microprocessing, w/Flat Panel Monitor	TBD	TBD	8	OFOI
Break Room	G1037	F0275	Chair, Swivel, High Back	TBD	TBD	1	OFOI
Break Room	G1037	M1801	Computer, Microprocessing, w/Flat Panel Monitor	TBD	TBD	1	OFOI

## Equipment Schedule - Cancer Center Level 1.

Room: Name	Room: Number	Type Mark	Description	Manufacturer	Model	Quantity	Furnish -Install
Waiting	G1001	M0500	Television, LCD/Flat Screen, Wall/Ceiling Mounted with all Accessories	TBD	TBD	1	OFOI
Exam Room	G1008	A5180	Track, curtain, cubicle, ceiling type, surface mounted	TBD	TBD	1	CFCI
Exam Room	G1008	M1802	Workstation, Computer, Wall Mounted	TBD	TBD	1	OFOI
Exam Room	G1008	M4100	Sphygmomanometer, wall hung	TBD	TBD	1	OFOI
Exam Room	G1008	M4200	Oto/Ophthalmoscope Set, Wall Mount	TBD	TBD	1	OFOI
Exam Room	G1008	M4201	Dispenser, Oscope Tips, Wall Mount	TBD	TBD	1	OFOI
Exam Room	G1008	M8050	Table, examining, padded, adjustable top	TBD	TBD	1	OFOI
Exam Room	G1009	A5180	Track, curtain, cubicle, ceiling type, surface mounted	TBD	TBD	1	CFCI
Exam Room	G1009	M1802	Workstation, Computer, Wall Mounted	TBD	TBD	1	OFOI
Exam Room	G1009	M4100	Sphygmomanometer, wall hung	TBD	TBD	1	OFOI
Exam Room	G1009	M4200	Oto/Ophthalmoscope Set, Wall Mount	TBD	TBD	1	OFOI
Exam Room	G1009	M4201	Dispenser, Oscope Tips, Wall Mount	TBD	TBD	1	OFOI
Exam Room	G1009	M9050	Table, examining, padded, adjustable top	TBD	TBD	1	OFOI
Exam Room	G1010	A5180	Track, curtain, cubicle, ceiling type, surface mounted	TBD	TBD	1	CFCI
Exam Room	G1010	M1802	Workstation, Computer, Wall Mounted	TBD	TBD	1	OFOI
Exam Room	G1010	M4100	Sphygmomanometer, wall hung	TBD	TBD	1	OFOI
Exam Room	G1010	M4201	Dispenser, Oscope Tips, Wall Mount	TBD	TBD	1	OFOI
Exam Room	G1010	M9050	Table, examining, padded, adjustable top	TBD	TBD	1	OFOI
Exam Room	G1011	A5180	Track, curtain, cubicle, ceiling type, surface mounted	TBD	TBD	1	CFCI
Exam Room	G1011	M1802	Workstation, Computer, Wall Mounted	TBD	TBD	1	OFOI
Exam Room	G1011	M4100	Sphygmomanometer, wall hung	TBD	TBD	1	OFOI
Exam Room	G1011	M4200	Oto/Ophthalmoscope Set, Wall Mount	TBD	TBD	1	OFOI
Exam Room	G1011	M4201	Dispenser, Oscope Tips, Wall Mount	TBD	TBD	1	OFOI
Exam Room	G1011	M8050	Table, examining, padded, adjustable top	TBD	TBD	1	OFOI
Exam/Treat Room	G1012	A5180	Track, curtain, cubicle, ceiling type, surface mounted	TBD	TBD	1	CFCI
Exam/Treat Room	G1012	M1802	Workstation, Computer, Wall Mounted	TBD	TBD	1	OFOI
Exam/Treat Room	G1012	M4100	Sphygmomanometer, wall hung	TBD	TBD	1	OFOI
Exam/Treat Room	G1012	M4200	Oto/Ophthalmoscope Set, Wall Mount	TBD	TBD	1	OFOI
Exam/Treat Room	G1012	M4201	Dispenser, Oscope Tips, Wall Mount	TBD	TBD	1	OFOI
Exam/Treat Room	G1012	M9050	Table, examining, padded, adjustable top	TBD	TBD	1	OFOI
Exam/Treat Room	G1013	M0500	Television, LCD/Flat Screen, Wall/Ceiling Mounted with all Accessories	TBD	TBD	1	OFOI
Crash Cart Alcove	G1024	E0954	Crash Cart	TBD	TBD	1	OFOI
Work Area	G1025	E0222	Worksurface, Computer, O-H Cab, Wall Mtd, 48 W	TBD	TBD	2	OFOI
Planning Room	G1028	E0222	Worksurface, Computer, O-H Cab, Wall Mtd, 48 W	TBD	TBD	4	OFOI
Resident Work Room	G1035	E0222	Worksurface, Computer, O-H Cab, Wall Mtd, 48 W	TBD	TBD	8	OFOI
Break Room	G1037	E0222	Worksurface, Computer, O-H Cab, Wall Mtd, 48 W	TBD	TBD	1	OFOI
Break Room	G1037	M0500	Television, LCD/Flat Screen, Wall/Ceiling Mounted with all Accessories	TBD	TBD	1	OFOI

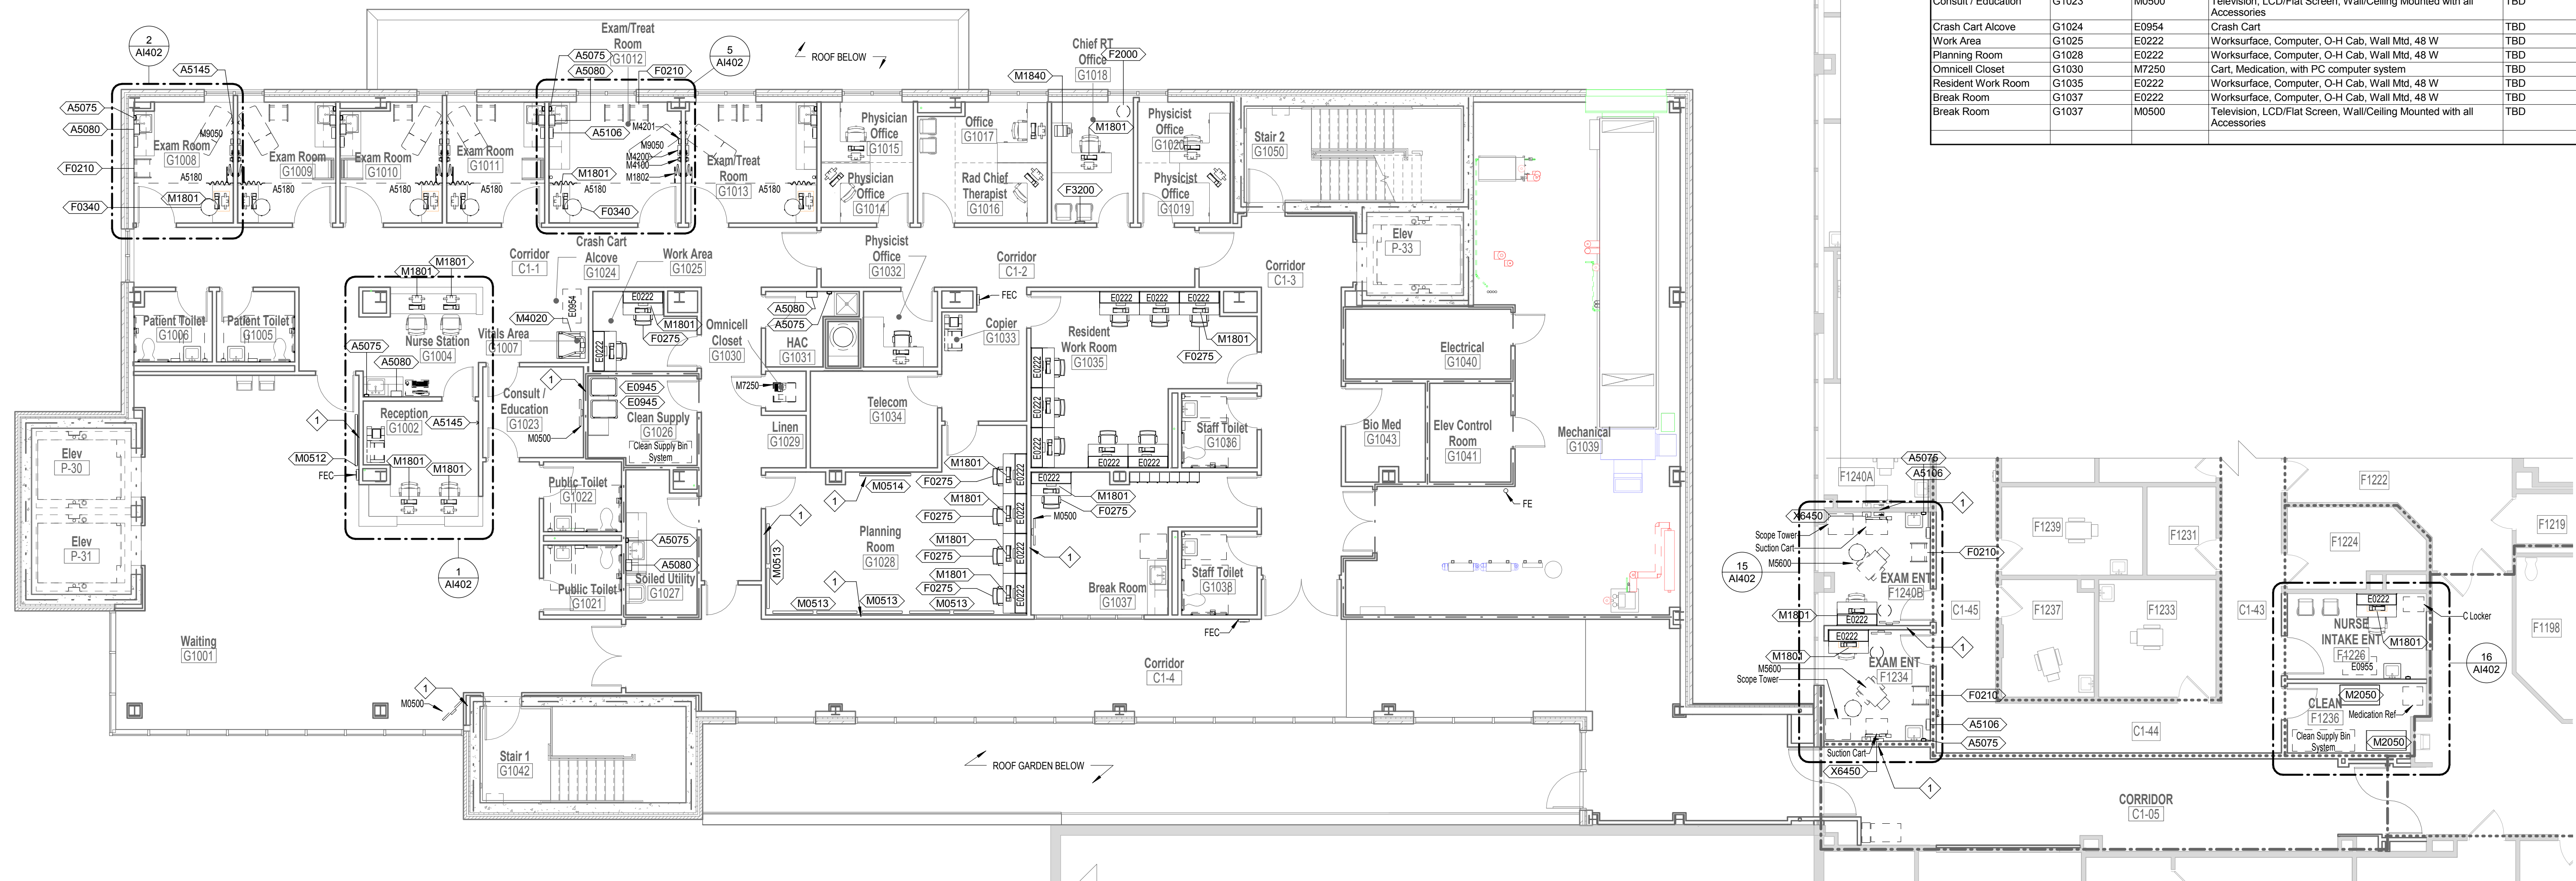

## Equipment Schedule - ENT Level 1

Room: Name	Room: Number	JSN	Description	Manufacturer	Model	Quantity	Furnish -Install
NURSE INTAKE ENT	F1226	A5075	Dispenser, Soap, Disposable	TBD	TBD	1	OFOI
NURSE INTAKE ENT	F1226	A5080	Dispenser, Paper Towel, SS, Surface Mounted	TBD	TBD	1	OFOI
NURSE INTAKE ENT	F1226	M1801	Computer, Microprocessing, w/Flat Panel Monitor	TBD	TBD	1	OFOI
EXAM ENT	F1234	A5075	Dispenser, Soap, Disposable	TBD	TBD	1	OFOI
EXAM ENT	F1234	A5080	Dispenser, Paper Towel, SS, Surface Mounted	TBD	TBD	1	OFOI
EXAM ENT	F1234	A5106	Waste Disposal Unit, Sharps w/Glove Dispenser	TBD	TBD	1	OFOI
EXAM ENT	F1234	F0210	Chair, Side, Without Arms	TBD	TBD	1	OFOI
EXAM ENT	F1234	F0340	Stool, Self Adjusting	TBD	TBD	1	OFOI
EXAM ENT	F1234	F2000	Basket, Wastepaper, Round, Metal	TBD	TBD	1	OFOI
EXAM ENT	F1234	F3200	Clock, Battery, 12" Diameter	TBD	TBD	1	OFOI
EXAM ENT	F1234	M1801	Computer, Microprocessing, w/Flat Panel Monitor	TBD	TBD	1	OFOI
EXAM ENT	F1234	X6450	Radiographic Unit, Dental, Wall Mounted, 15 mA	Existing	Existing	1	OFOI
CLEAN	F1236	M2050	Shelving, Storage, Mobile	TBD	TBD	2	OFOI
EXAM ENT	F1240B	A5075	Dispenser, Soap, Disposable	TBD	TBD	1	OFOI
EXAM ENT	F1240B	A5080	Dispenser, Paper Towel, SS, Surface Mounted	TBD	TBD	1	OFOI
EXAM ENT	F1240B	A5106	Waste Disposal Unit, Sharps w/Glove Dispenser	TBD	TBD	1	OFOI
EXAM ENT	F1240B	F0210	Chair, Side, Without Arms	TBD	TBD	1	OFOI
EXAM ENT	F1240B	F0340	Stool, Self Adjusting	TBD	TBD	1	OFOI
EXAM ENT	F1240B	F2000	Basket, Wastepaper, Round, Metal	TBD	TBD	1	OFOI
EXAM ENT	F1240B	F3200	Clock, Battery, 12" Diameter	TBD	TBD	1	OFOI
EXAM ENT	F1240B	M1801	Computer, Microprocessing, w/Flat Panel Monitor	TBD	TBD	1	OFOI
EXAM ENT	F1240B	X6450	Radiographic Unit, Dental, Wall Mounted, 15 mA	Existing	Existing	1	OFOI


## Equipment Schedule - ENT Level 1.

Room: Name	Room: Number	Type Mark	Description	Manufacturer	Model	Quantity	Furnish -Install
NURSE INTAKE ENT	F1226	E0222	Worksurface, Computer, O-H Cab, Wall Mtd, 48 W	TBD	TBD	1	OFOI
NURSE INTAKE ENT	F1226	E0954	Crash Cart, ENT	Existing	Existing	1	OFOI
EXAM ENT	F1234	E0222	Worksurface, Computer, O-H Cab, Wall Mtd, 48 W	TBD	TBD	1	OFOI
EXAM ENT	F1234	M4200	Oto/Ophthalmoscope Set, Wall Mount	TBD	TBD	1	OFOI
EXAM ENT	F1234	M5600	EXAM CHAIR	Existing	Existing	1	OFOI
EXAM ENT	F1240B	E0222	Worksurface, Computer, O-H Cab, Wall Mtd, 48 W	TBD	TBD	1	OFOI
EXAM ENT	F1240B	M4200	Oto/Ophthalmoscope Set, Wall Mount	TBD	TBD	1	OFOI
EXAM ENT	F1240B	M5600	EXAM CHAIR	Existing	Existing	1	OFOI

## EQUIPMENT NOTES

1. PROVIDE AND INSTALL SHEET METAL BLOCKING OR STRAPPING AT INTERIOR PARTITIONS AND EXTERIOR WALL ASSEMBLIES AS REQUIRED FOR ANCHORING AND/OR MOUNTING ALL OWNER FURNISHED AND CONTRACTOR FURNISHED ITEMS. WOOD BLOCKING NOT PERMITTED.

## KEY PLAN

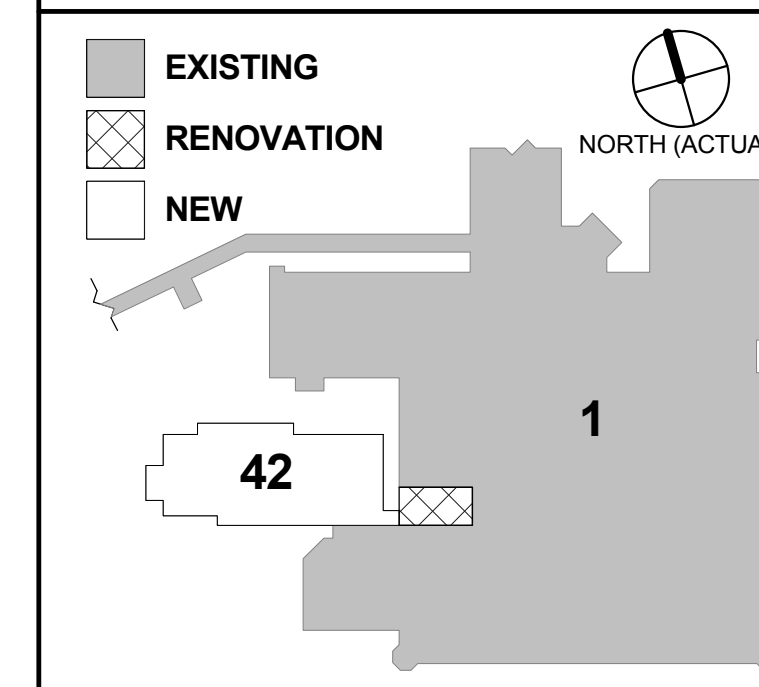

FULLY SPRINKLERED  
FINAL CONSTRUCTION DOCUMENTS

## CONSULTANTS:



111 West Main Street  
Durham, NC 27717  
919-628-0368



## PROJECT MANAGER:



Raleigh, NC  
Indianapolis, IN  
Philadelphia, PA  
Pittsburgh, PA  
Virginia Beach, VA  
Fort Collins, CO  
(919) 858-7420

Project Number 13-290 Scale 1/8" = 1'-0"

Drawing Title: LEVEL 1 EQUIPMENT PLAN - OVERALL

Approved: Project Director

Project Title  
VA Durham Specialty  
Care Building 42

Location  
Durham, North Carolina

Date 04/28/2015

Checked MBT

Drawn EWS

Project Number 558-321

Building Number 42

Drawing Number

Q-102

Dwg. 2 of 2

Office of  
Construction  
and Facilities  
Management

