

Equipment Schedule - Cancer Center Level 1


Room: Name	Room: Number	JSN	Description	Manufacturer	Model	Quantity	Furnish -Install
Waiting	G1001	M0512	Information Board, Television, HDTV, Large Screen, 60"	TBD	TBD	1	OFOI
Reception	G1002	A5145	Hook, Garment, Double, SS, Surface Mounted	TBD	TBD	1	CFCI
Nurse Station	G1004	A5075	Dispenser, Soap, Disposable	TBD	TBD	2	OFOI
Nurse Station	G1004	A5080	Dispenser, Paper Towel, SS, Surface Mounted	TBD	TBD	1	OFOI
Nurse Station	G1004	M1801	Computer, Microprocessing, w/Flat Panel Monitor	TBD	TBD	2	OFOI
Vitals Area	G1007	M4020	Scale, Person Weighing, High Capacity	TBD	TBD	1	OFOI
Exam Room	G1008	A5145	Hook, Garment, Double, SS, Surface Mounted	TBD	TBD	2	OFOI
Exam Room	G1008	F0210	Chair, Side, Without Arms	TBD	TBD	1	OFOI
Exam Room	G1008	F0340	Stool, Self Adjusting	TBD	TBD	1	OFOI
Exam Room	G1008	M1801	Computer, Microprocessing, w/Flat Panel Monitor	TBD	TBD	1	OFOI
Exam Room	G1009	A5145	Hook, Garment, Double, SS, Surface Mounted	TBD	TBD	2	CFCI
Exam Room	G1009	F0210	Chair, Side, Without Arms	TBD	TBD	1	OFOI
Exam Room	G1009	F0340	Stool, Self Adjusting	TBD	TBD	1	OFOI
Exam Room	G1009	M1801	Computer, Microprocessing, w/Flat Panel Monitor	TBD	TBD	1	OFOI
Exam Room	G1010	A5145	Hook, Garment, Double, SS, Surface Mounted	TBD	TBD	2	CFCI
Exam Room	G1010	F0210	Chair, Side, Without Arms	TBD	TBD	1	OFOI
Exam Room	G1010	F0340	Stool, Self Adjusting	TBD	TBD	1	OFOI
Exam Room	G1010	M1801	Computer, Microprocessing, w/Flat Panel Monitor	TBD	TBD	1	OFOI
Exam Room	G1011	A5145	Hook, Garment, Double, SS, Surface Mounted	TBD	TBD	2	CFCI
Exam Room	G1011	F0210	Chair, Side, Without Arms	TBD	TBD	1	OFOI
Exam Room	G1011	F0340	Stool, Self Adjusting	TBD	TBD	1	OFOI
Exam Room	G1011	M1801	Computer, Microprocessing, w/Flat Panel Monitor	TBD	TBD	1	OFOI
Exam/Treat Room	G1012	A5075	Dispenser, Soap, Disposable	TBD	TBD	1	OFOI
Exam/Treat Room	G1012	A5080	Dispenser, Paper Towel, SS, Surface Mounted	TBD	TBD	1	OFOI
Exam/Treat Room	G1012	A5106	Waste Disposal Unit, Sharps w/Glove Dispenser	TBD	TBD	1	OFOI
Exam/Treat Room	G1012	A5145	Hook, Garment, Double, SS, Surface Mounted	TBD	TBD	2	OFOI
Exam/Treat Room	G1012	F0210	Chair, Side, Without Arms	TBD	TBD	2	OFOI
Exam/Treat Room	G1012	F0340	Stool, Self Adjusting	TBD	TBD	1	OFOI
Exam/Treat Room	G1012	M1801	Computer, Microprocessing, w/Flat Panel Monitor	TBD	TBD	1	OFOI
Exam/Treat Room	G1013	A5075	Dispenser, Soap, Disposable	TBD	TBD	1	OFOI
Exam/Treat Room	G1013	A5080	Dispenser, Paper Towel, SS, Surface Mounted	TBD	TBD	1	OFOI

Equipment Schedule - Cancer Center Level 1

Room: Name	Room: Number	JSN	Description	Manufacturer	Model	Quantity	Furnish -Install
Exam/Treat Room	G1013	A5106	Waste Disposal Unit, Sharps w/Glove Dispenser	TBD	TBD	1	OFOI
Exam/Treat Room	G1013	A5145	Hook, Garment, Double, SS, Surface Mounted	TBD	TBD	2	CFCI
Exam/Treat Room	G1013	F0210	Chair, Side, Without Arms	TBD	TBD	2	OFOI
Exam/Treat Room	G1013	F0340	Stool, Self Adjusting	TBD	TBD	1	OFOI
Exam/Treat Room	G1013	M1801	Computer, Microprocessing, w/Flat Panel Monitor	TBD	TBD	1	OFOI
Physician Office	G1014	M1801	Computer, Microprocessing, w/Flat Panel Monitor	TBD	TBD	1	OFOI
Physician Office	G1015	M1801	Computer, Microprocessing, w/Flat Panel Monitor	TBD	TBD	1	OFOI
Rad Chief Therapist	G1016	M1801	Computer, Microprocessing, w/Flat Panel Monitor	TBD	TBD	1	OFOI
Chief RT Office	G1017	M1801	Computer, Microprocessing, w/Flat Panel Monitor	TBD	TBD	1	OFOI
Chief RT Office	G1018	F2000	Basket, Wastepaper, Round, Metal	TBD	TBD	1	OFOI
Chief RT Office	G1018	F3200	Clock, Battery, 12" Diameter	TBD	TBD	1	OFOI
Chief RT Office	G1018	M1801	Computer, Microprocessing, w/Flat Panel Monitor	TBD	TBD	1	OFOI
Chief RT Office	G1018	M1801	Printer, Copier, Fax Combination	TBD	TBD	1	OFOI
Physician Office	G1019	M1801	Computer, Microprocessing, w/Flat Panel Monitor	TBD	TBD	1	OFOI
Physician Office	G1020	M1801	Computer, Microprocessing, w/Flat Panel Monitor	TBD	TBD	1	OFOI
Work Area	G1025	F0275	Chair, Swivel, High Back	TBD	TBD	2	OFOI
Work Area	G1025	M1801	Computer, Microprocessing, w/Flat Panel Monitor	TBD	TBD	2	OFOI
Work Area	G1026	E0945	Cart, General Storage, Mobile, 27" H x 36" W x 36" D	TBD	TBD	2	OFOI
Soiled Utility	G1027	A5075	Dispenser, Soap, Disposable	TBD	TBD	1	OFOI
Soiled Utility	G1027	A5080	Dispenser, Paper Towel, SS, Surface Mounted	TBD	TBD	1	OFOI
Planning Room	G1028	F0275	Chair, Swivel, High Back	TBD	TBD	4	OFOI
Planning Room	G1028	M0513	Television, HDTV, Large Screen, 54"	TBD	TBD	7	OFOI
Planning Room	G1028	M0514	Television, HDTV, Large Screen, 60" VTEL	TBD	TBD	1	OFOI
Planning Room	G1028	M1801	Computer, Microprocessing, w/Flat Panel Monitor	TBD	TBD	4	OFOI
HAC	G1031	A5075	Dispenser, Soap, Disposable	TBD	TBD	1	OFOI
HAC	G1031	A5080	Dispenser, Paper Towel, SS, Surface Mounted	TBD	TBD	1	OFOI
Physician Office	G1032	F0275	Chair, Swivel, High Back	TBD	TBD	1	OFOI
Physician Office	G1032	M1801	Computer, Microprocessing, w/Flat Panel Monitor	TBD	TBD	1	OFOI
Resident Work Room	G1035	F0275	Chair, Swivel, High Back	TBD	TBD	8	OFOI
Resident Work Room	G1035	M1801	Computer, Microprocessing, w/Flat Panel Monitor	TBD	TBD	8	OFOI
Break Room	G1037	F0275	Chair, Swivel, High Back	TBD	TBD	1	OFOI
Break Room	G1037	M1801	Computer, Microprocessing, w/Flat Panel Monitor	TBD	TBD	1	OFOI

Equipment Schedule - Cancer Center Level 1.

Room: Name	Room: Number	Type Mark	Description	Manufacturer	Model	Quantity	Furnish -Install
Waiting	G1001	M0500	Television, LCD/Flat Screen, Wall/Ceiling Mounted with all Accessories	TBD	TBD	1	OFOI
Exam Room	G1008	A5180	Track, curtain, cubicle, ceiling type, surface mounted	TBD	TBD	1	CFCI
Exam Room	G1008	M1802	Workstation, Computer, Wall-Mounted	TBD	TBD	1	OFOI
Exam Room	G1008	M4100	Sphygmomanometer, wall hung	TBD	TBD	1	OFOI
Exam Room	G1008	M4200	Oto/Ophthalmoscope Set, Wall Mount	TBD	TBD	1	OFOI
Exam Room	G1008	M4201	Dispenser, Oscope Tips, Wall Mount	TBD	TBD	1	OFOI
Exam Room	G1008	M4205	Table, examining, padded, adjustable top	TBD	TBD	1	OFOI
Exam Room	G1009	A5180	Track, curtain, cubicle, ceiling type, surface mounted	TBD	TBD	1	CFCI
Exam Room	G1009	M1802	Workstation, Computer, Wall-Mounted	TBD	TBD	1	OFOI
Exam Room	G1009	M4100	Sphygmomanometer, wall hung	TBD	TBD	1	OFOI
Exam Room	G1009	M4200	Oto/Ophthalmoscope Set, Wall Mount	TBD	TBD	1	OFOI
Exam Room	G1009	M4201	Dispenser, Oscope Tips, Wall Mount	TBD	TBD	1	OFOI
Exam Room	G1009	M9050	Table, examining, padded, adjustable top	TBD	TBD	1	OFOI
Exam Room	G1010	A5180	Track, curtain, cubicle, ceiling type, surface mounted	TBD	TBD	1	CFCI
Exam Room	G1010	M1802	Workstation, Computer, Wall-Mounted	TBD	TBD	1	OFOI
Exam Room	G1010	M4100	Sphygmomanometer, wall hung	TBD	TBD	1	OFOI
Exam Room	G1010	M4201	Dispenser, Oscope Tips, Wall Mount	TBD	TBD	1	OFOI
Exam Room	G1010	M9050	Table, examining, padded, adjustable top	TBD	TBD	1	OFOI
Exam Room	G1011	A5180	Track, curtain, cubicle, ceiling type, surface mounted	TBD	TBD	1	CFCI
Exam Room	G1011	M1802	Workstation, Computer, Wall-Mounted	TBD	TBD	1	OFOI
Exam Room	G1011	M4100	Sphygmomanometer, wall hung	TBD	TBD	1	OFOI
Exam Room	G1011	M4200	Oto/Ophthalmoscope Set, Wall Mount	TBD	TBD	1	OFOI
Exam Room	G1011	M4201	Dispenser, Oscope Tips, Wall Mount	TBD	TBD	1	OFOI
Exam Room	G1011	M9050	Table, examining, padded, adjustable top	TBD	TBD	1	OFOI
Exam/Treat Room	G1012	A5180	Track, curtain, cubicle, ceiling type, surface mounted	TBD	TBD	1	CFCI
Exam/Treat Room	G1012	M1802	Workstation, Computer, Wall-Mounted	TBD	TBD	1	OFOI
Exam/Treat Room	G1012	M4100	Sphygmomanometer, wall hung	TBD	TBD	1	OFOI
Exam/Treat Room	G1012	M4200	Oto/Ophthalmoscope Set, Wall Mount	TBD	TBD	1	OFOI
Exam/Treat Room	G1012	M4201	Dispenser, Oscope Tips, Wall Mount	TBD	TBD	1	OFOI
Exam/Treat Room	G1012	M9050	Table, examining, padded, adjustable top	TBD	TBD	1	OFOI
Exam/Treat Room	G1013	A5180	Track, curtain, cubicle, ceiling type, surface mounted	TBD	TBD	1	CFCI
Exam/Treat Room	G1013	M1802	Workstation, Computer, Wall-Mounted	TBD	TBD	1	OFOI
Exam/Treat Room	G1013	M4100	Sphygmomanometer, wall hung	TBD	TBD	1	OFOI
Exam/Treat Room	G1013	M4200	Oto/Ophthalmoscope Set, Wall Mount	TBD	TBD	1	OFOI
Exam/Treat Room	G1013	M4201	Dispenser, Oscope Tips, Wall Mount	TBD	TBD	1	OFOI
Exam/Treat Room	G1013	M9050	Table, examining, padded, adjustable top	TBD	TBD	1	OFOI
Consult / Education	G1023	M0500	Television, LCD/Flat Screen, Wall/Ceiling Mounted with all Accessories	TBD	TBD	1	OFOI
Crash Cart Alcove	G1024	E0954	Crash Cart	TBD	TBD	1	OFOI
Work Area	G1025	E0222	Worksurface, Computer, O-H Cab, Wall Mtd, 48 W	TBD	TBD	2	OFOI
Planning Room	G1028	E0222	Worksurface, Computer, O-H Cab, Wall Mtd, 48 W	TBD	TBD	4	OFOI
Resident Work Room	G1035	E0222	Worksurface, Computer, O-H Cab, Wall Mtd, 48 W	TBD	TBD	8	OFOI
Break Room	G1037	E0222	Worksurface, Computer, O-H Cab, Wall Mtd, 48 W	TBD	TBD	1	OFOI
Break Room	G1037	M0500	Television, LCD/Flat Screen, Wall/Ceiling Mounted with all Accessories	TBD	TBD	1	OFOI

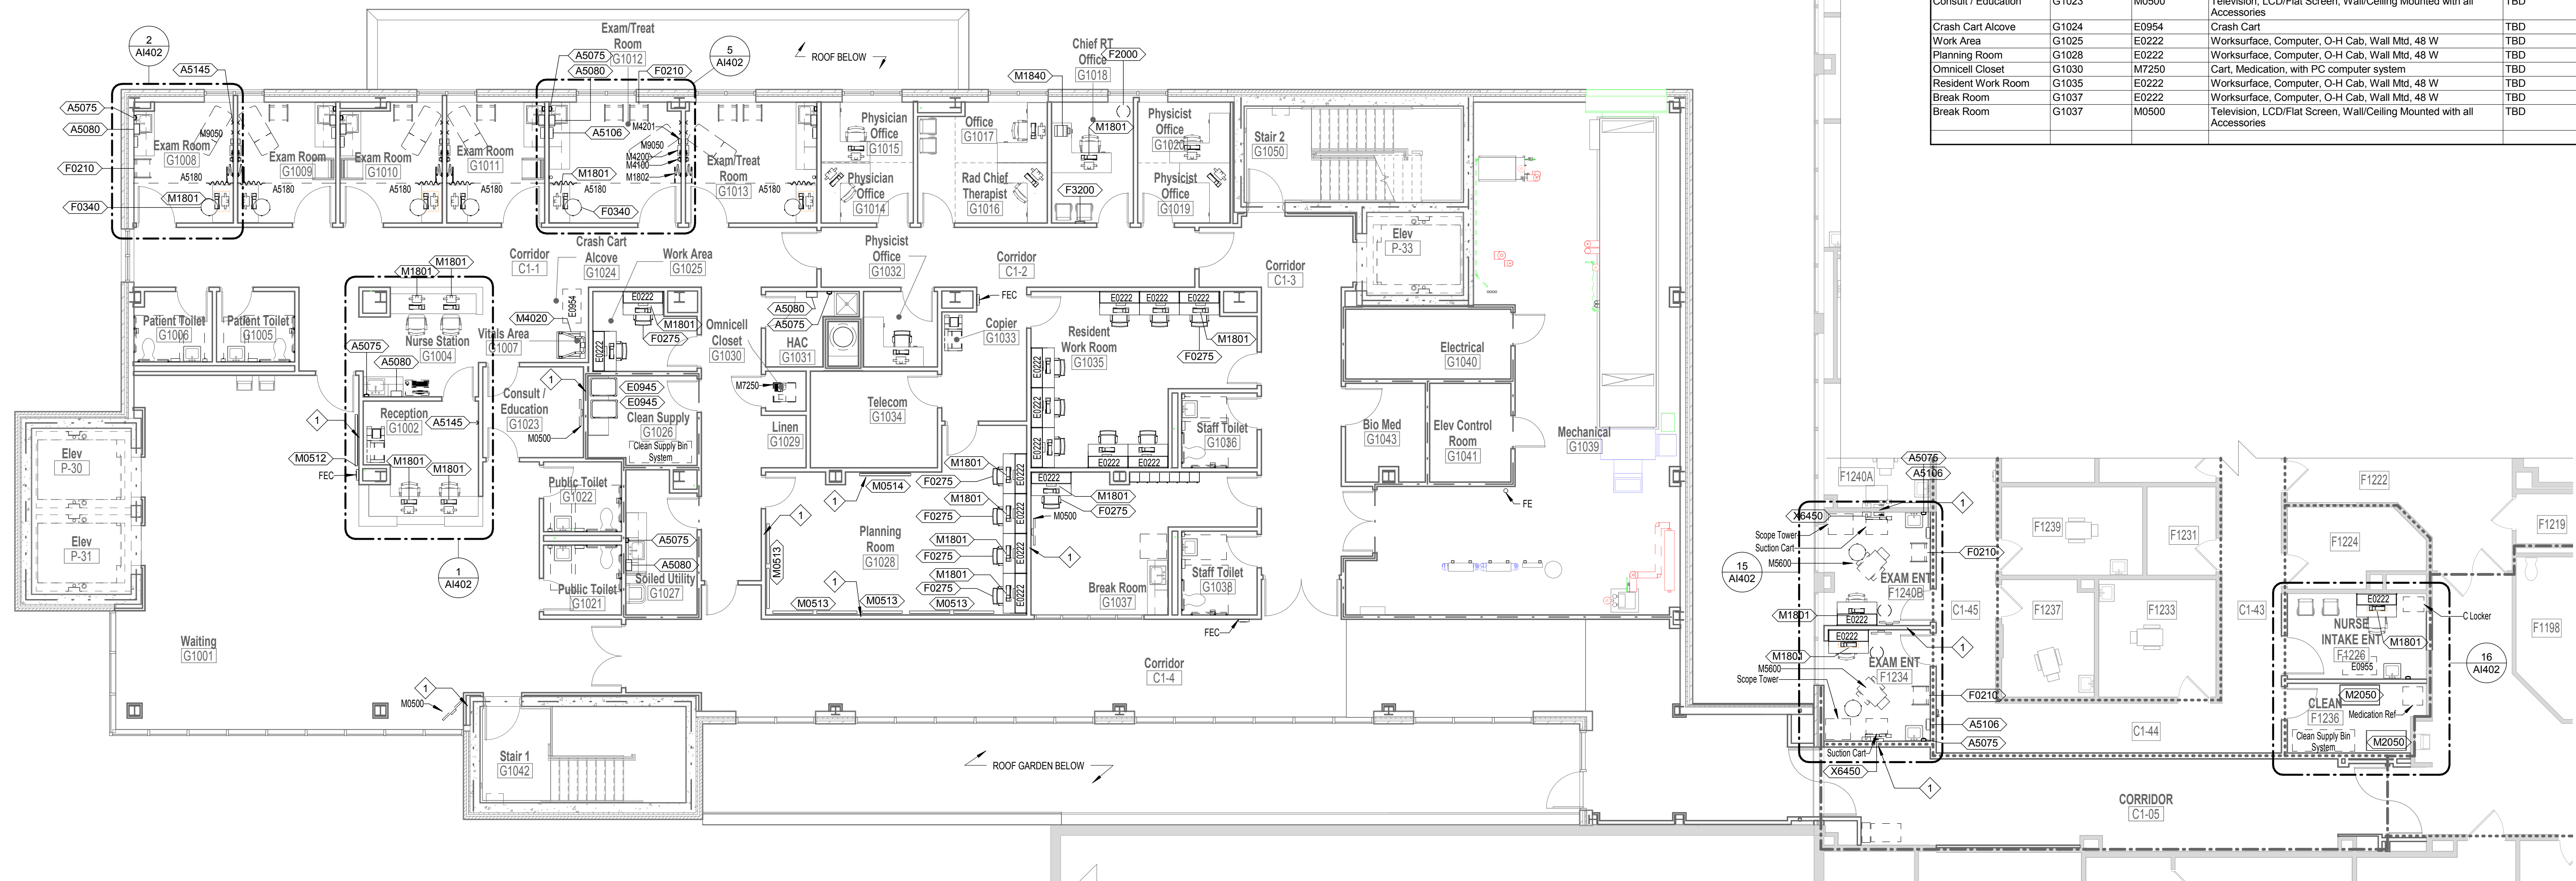

Equipment Schedule - ENT Level 1

Room: Name	Room: Number	JSN	Description	Manufacturer	Model	Quantity	Furnish -Install
NURSE INTAKE ENT	F1226	A5075	Dispenser, Soap, Disposable	TBD	TBD	1	OFOI
NURSE INTAKE ENT	F1226	A5080	Dispenser, Paper Towel, SS, Surface Mounted	TBD	TBD	1	OFOI
NURSE INTAKE ENT	F1226	M1801	Computer, Microprocessing, w/Flat Panel Monitor	TBD	TBD	1	OFOI
EXAM ENT	F1234	A5075	Dispenser, Soap, Disposable	TBD	TBD	1	OFOI
EXAM ENT	F1234	A5080	Dispenser, Paper Towel, SS, Surface Mounted	TBD	TBD	1	OFOI
EXAM ENT	F1234	A5106	Waste Disposal Unit, Sharps w/Glove Dispenser	TBD	TBD	1	OFOI
EXAM ENT	F1234	F0210	Chair, Side, Without Arms	TBD	TBD	1	OFOI
EXAM ENT	F1234	F0340	Stool, Self Adjusting	TBD	TBD	1	OFOI
EXAM ENT	F1234	F2000	Basket, Wastepaper, Round, Metal	TBD	TBD	1	OFOI
EXAM ENT	F1234	F3200	Clock, Battery, 12" Diameter	TBD	TBD	1	OFOI
EXAM ENT	F1234	M1801	Computer, Microprocessing, w/Flat Panel Monitor	TBD	TBD	1	OFOI
EXAM ENT	F1234	X6450	Radiographic Unit, Dental, Wall Mounted, 15 mA	Existing	Existing	1	OFOI
CLEAN	F1236	M2050	Shelving, Storage, Mobile	TBD	TBD	2	OFOI
EXAM ENT	F1240B	A5075	Dispenser, Soap, Disposable	TBD	TBD	1	OFOI
EXAM ENT	F1240B	A5080	Dispenser, Paper Towel, SS, Surface Mounted	TBD	TBD	1	OFOI
EXAM ENT	F1240B	A5106	Waste Disposal Unit, Sharps w/Glove Dispenser	TBD	TBD	1	OFOI
EXAM ENT	F1240B	F0210	Chair, Side, Without Arms	TBD	TBD	1	OFOI
EXAM ENT	F1240B	F0340	Stool, Self Adjusting	TBD	TBD	1	OFOI
EXAM ENT	F1240B	F2000	Basket, Wastepaper, Round, Metal	TBD	TBD	1	OFOI
EXAM ENT	F1240B	F3200	Clock, Battery, 12" Diameter	TBD	TBD	1	OFOI
EXAM ENT	F1240B	M1801	Computer, Microprocessing, w/Flat Panel Monitor	TBD	TBD	1	OFOI
EXAM ENT	F1240B	X6450	Radiographic Unit, Dental, Wall Mounted, 15 mA	Existing	Existing	1	OFOI


Equipment Schedule - ENT Level 1.

Room: Name	Room: Number	Type Mark	Description	Manufacturer	Model	Quantity	Furnish -Install
NURSE INTAKE ENT	F1226	E0222	Worksurface, Computer, O-H Cab, Wall Mtd, 48 W	TBD	TBD	1	OFOI
NURSE INTAKE ENT	F1226	E0954	Crash Cart, ENT	Existing	Existing	1	OFOI
EXAM ENT	F1234	E0222	Worksurface, Computer, O-H Cab, Wall Mtd, 48 W	TBD	TBD	1	OFOI
EXAM ENT	F1234	M4200	Oto/Ophthalmoscope Set, Wall Mount	TBD	TBD	1	OFOI
EXAM ENT	F1234	M5600	EXAM CHAIR	Existing	Existing	1	OFOI
EXAM ENT	F1240B	E0222	Worksurface, Computer, O-H Cab, Wall Mtd, 48 W	TBD	TBD	1	OFOI
EXAM ENT	F1240B	M4200	Oto/Ophthalmoscope Set, Wall Mount	TBD	TBD	1	OFOI
EXAM ENT	F1240B	M5600	EXAM CHAIR	Existing	Existing	1	OFOI

EQUIPMENT NOTES

1. PROVIDE AND INSTALL SHEET METAL BLOCKING OR STRAPPING AT INTERIOR PARTITIONS AND EXTERIOR WALL ASSEMBLIES AS REQUIRED FOR ANCHORING AND/OR MOUNTING ALL OWNER FURNISHED AND CONTRACTOR FURNISHED ITEMS. WOOD BLOCKING NOT PERMITTED.

KEY PLAN

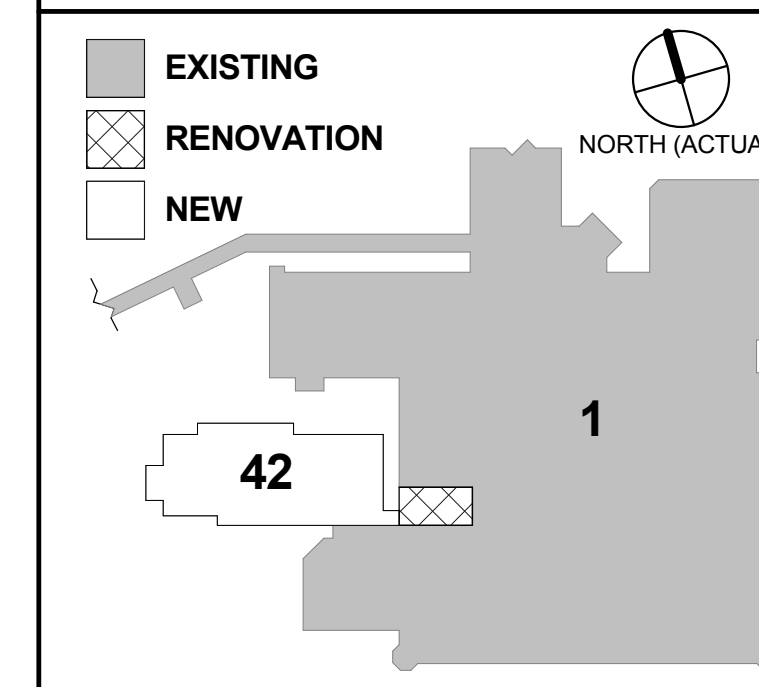

FULLY SPRINKLERED
FINAL CONSTRUCTION DOCUMENTS

CONSULTANTS:



111 West Main Street
Durham, NC 27717
919-628-0368



PROJECT MANAGER:



Raleigh, NC
Indianapolis, IN
Philadelphia, PA
Pittsburgh, PA
Virginia Beach, VA
Fort Collins, CO
(919) 858-7420

Project Number 13-290 Scale 1/8" = 1'-0"

Drawing Title: LEVEL 1 EQUIPMENT PLAN - OVERALL

Approved: Project Director

Project Title
VA Durham Specialty
Care Building 42

Location
Durham, North Carolina

Date 04/28/2015

Checked MBT

Drawn EWS

Project Number 558-321

Building Number 42

Drawing Number

Q-102

Dwg. 2 of 2

Office of
Construction
and Facilities
Management

