


	BOILER PLANT
1	MAIN HOSPITAL BUILDING
2	INTERMEDIATE CARE BUILDING
3	OUTPATIENT CLINIC
3A	DOUBLE ENDED SUB STATION
4	DOMICILARY BUILDING
5	CENTER DIRECTORS QUARTERS
6	

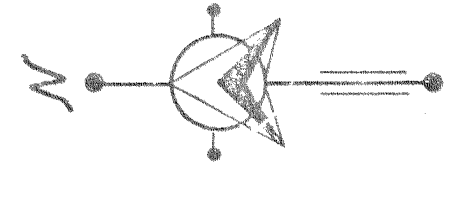

LEGEND

- | | |
|-------|------------------------|
| ○ PIV | POST INDICATOR VALVE |
| ○ FH | FIRE HYDRANT |
| ● | GATE VALVE |
| ✕ | HÖSE BIB |
| ■ | AIR RELIEF VALVE |
| --- | UNDERGROUND SPRINKLER |
| ▽ | WATER METER VAULT |
| ○ | INDICATES VALVE NUMBER |

NOTE: FOR DETAILS OF NUMBERED CIRCLES, SEE DRAWING NUMBER W2

WATER SHUT OFF VALVES							
B.L.D.G.	TYPE	PRIMARY	SECONDARY	B.L.D.G.	TYPE	PRIMARY	SECONDARY
1	DOMESTIC FINE LINE (FIRE-FIGHTING)	45, 37	33, 47	31	DOMESTIC	9	4, 17
		37, 47	37, 47	32	DOMESTIC	8	4, 17
2	DOMESTIC FINE LINE	31	32, 30	47	DOMESTIC	87	35
3	DOMESTIC FINE LINE	43	40, 44	49	DOMESTIC	66	65
4	DOMESTIC FINE LINE	42	40, 44	50	DOMESTIC	13	11
5	DOMESTIC FINE LINE	35	19, 29	51	DOMESTIC	14	4, 17
6	DOMESTIC	24	16, 28	52	DOMESTIC	17, 4	18, 68, 69, 3
7	DOMESTIC	28	16, 28	53	DOMESTIC	P.I.V. K	17, 4
8	DOMESTIC	22	16, 28	54	FIRE LINE	P.I.V. D	40, 44
9	DOMESTIC FINE LINE	83	4, 17	55	DOMESTIC	33, 32, 49, 48	P.I.V. C, 35, 68, 30
		17, 4	4, 17	56	FIRE LINE	P.I.V. E	32, 35, 48, 49
10	DOMESTIC	10	4, 17	57	DOMESTIC	77	32, 30
11	DOMESTIC	72, 73	71	58	DOMESTIC	63	59, 62
12	DOMESTIC	85	1, P.I.V. A, 3	59	FIRE LINE	P.I.V. H	59, 62
13	DOMESTIC	85	4, 17	78	DOMESTIC	9	7
14	DOMESTIC	10	4, 17	79	DOMESTIC	9	7
15	DOMESTIC	106	4, 17	80	DOMESTIC	81	79
16	DOMESTIC FINE LINE	58	68, 47, 48, 49, 50, P.I.V. C	81	DOMESTIC	64	62, 59
17	DOMESTIC FINE LINE	P.I.V. F	49, 59	82	DOMESTIC	68	65
18	DOMESTIC FINE LINE	P.I.V. H	49, 59	83	DOMESTIC	11	10
19	DOMESTIC FINE LINE	82	28, 29, 69	745	DOMESTIC	10	18, 28
		P.I.V. M	28, 29, 69	746	DOMESTIC	20	18, 28
20	DOMESTIC	161	49, 59	749	DOMESTIC	19	18, 28

REV 3/10/00 DLR
REV 6-73-99 BIR

REV 2/10/00 DJR

et tunc

Little

STATION PLOT PLAN

WATER DISTRIBUTION

OWN	Building Number
-----	-----------------

Building Number

SUBJECT: XXXXXXXXXXXXXXXXXXXX

[illegible]

VA FOIM 08-6231, OCT 1378