

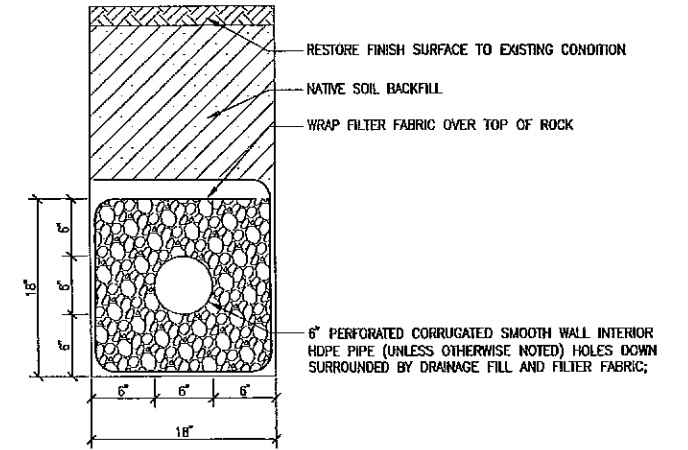


ATTACHMENT N

SECTION 21 PERIMETER UNDERDRAIN

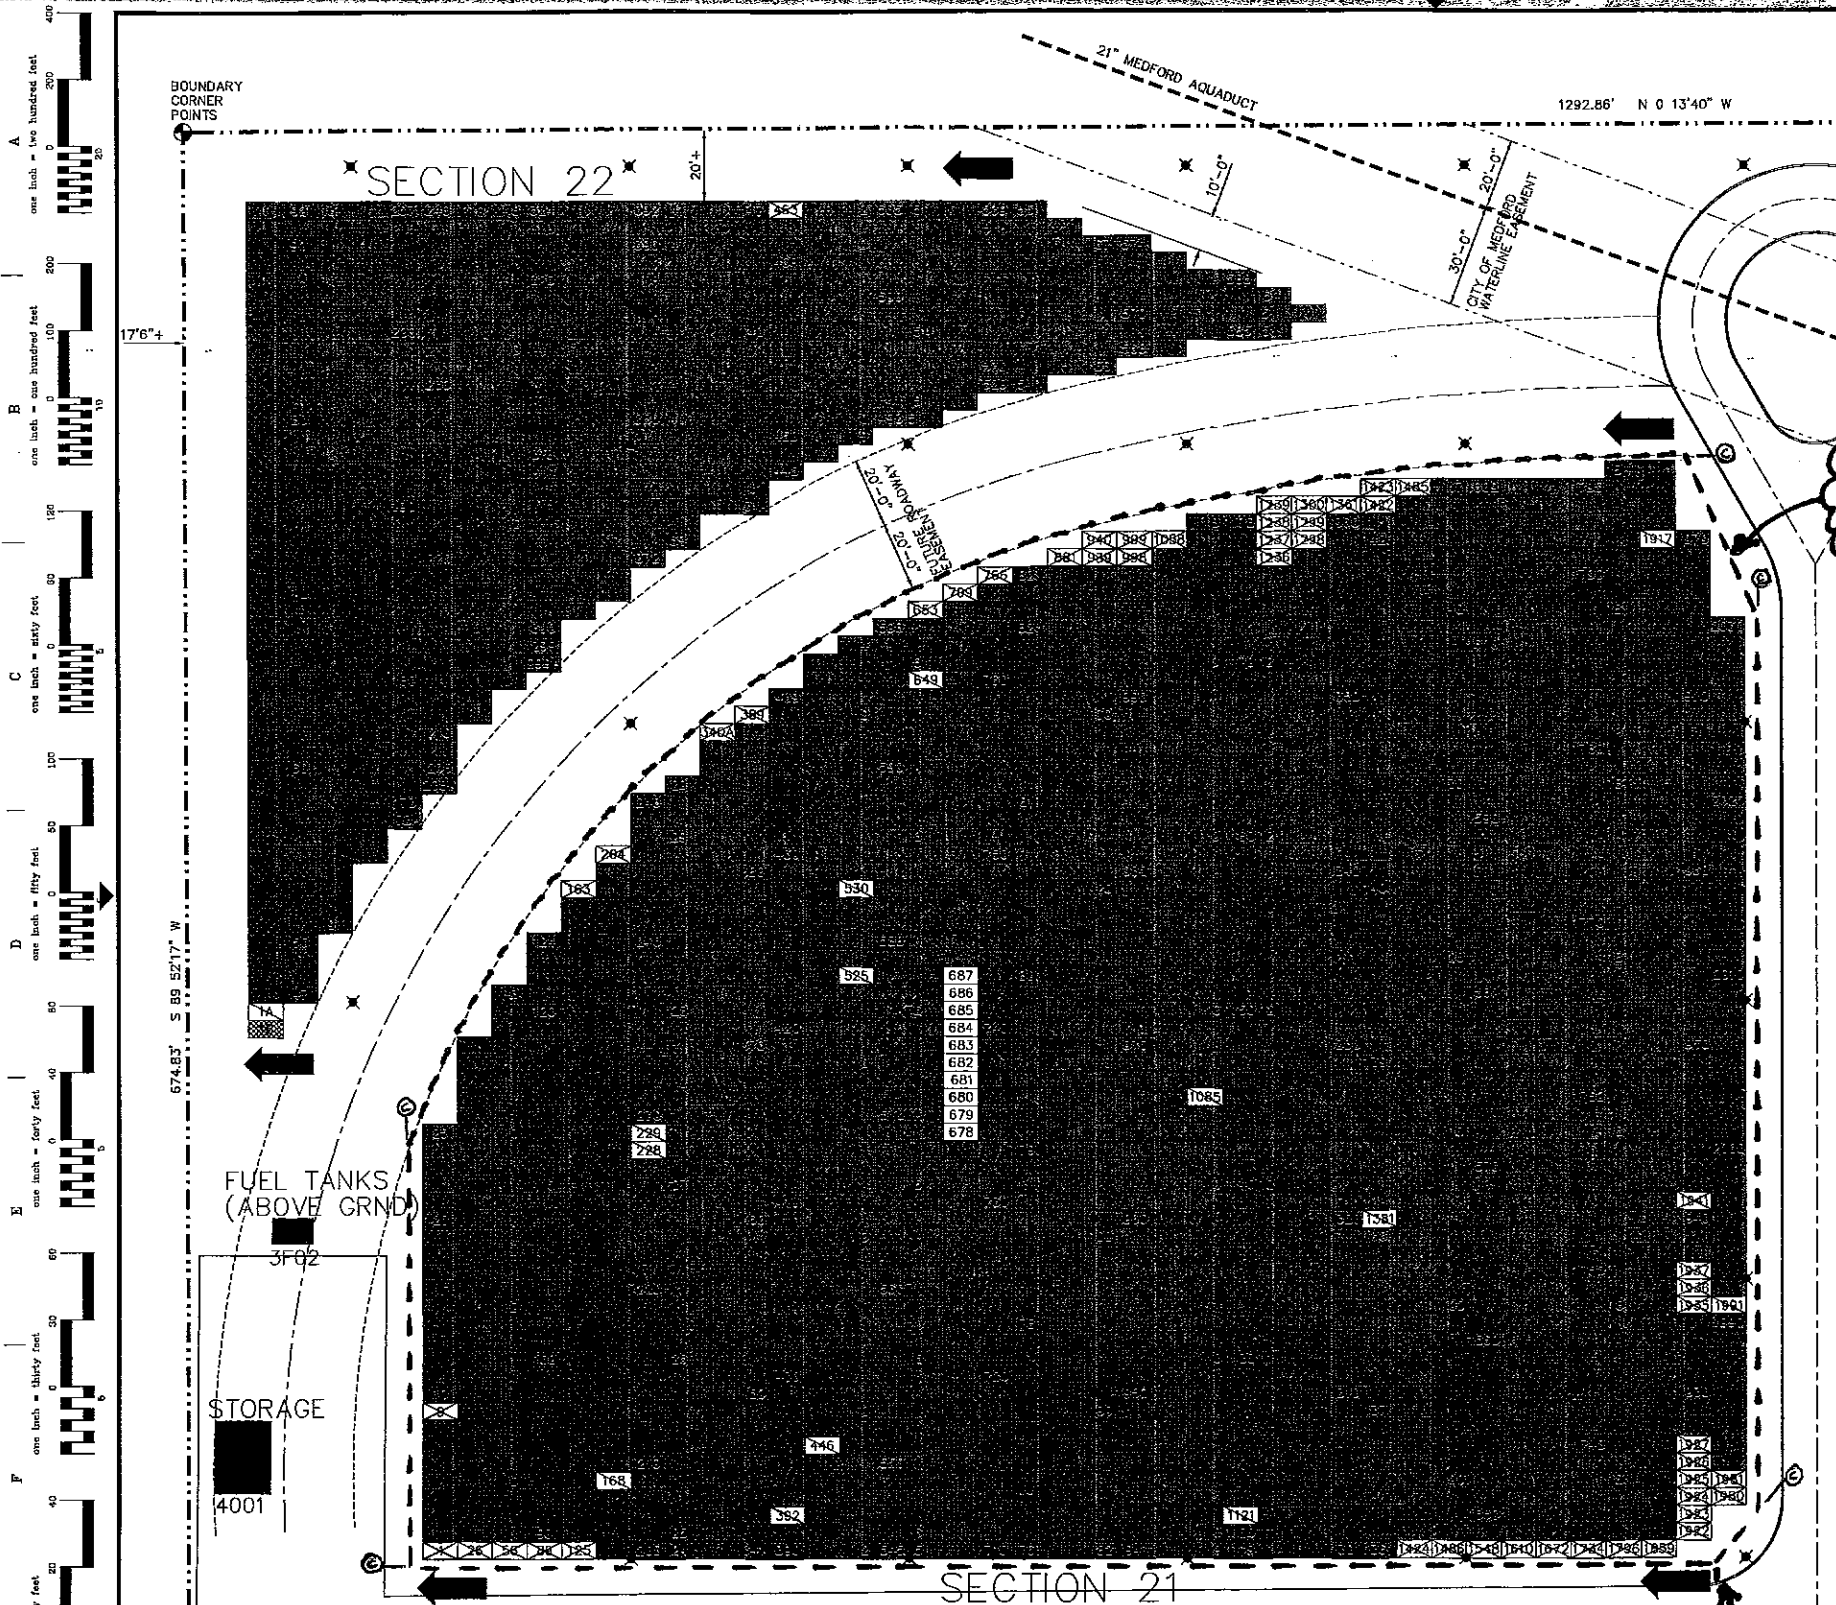

(E8) PERFORATED UNDERDRAIN
NOT TO SCALE

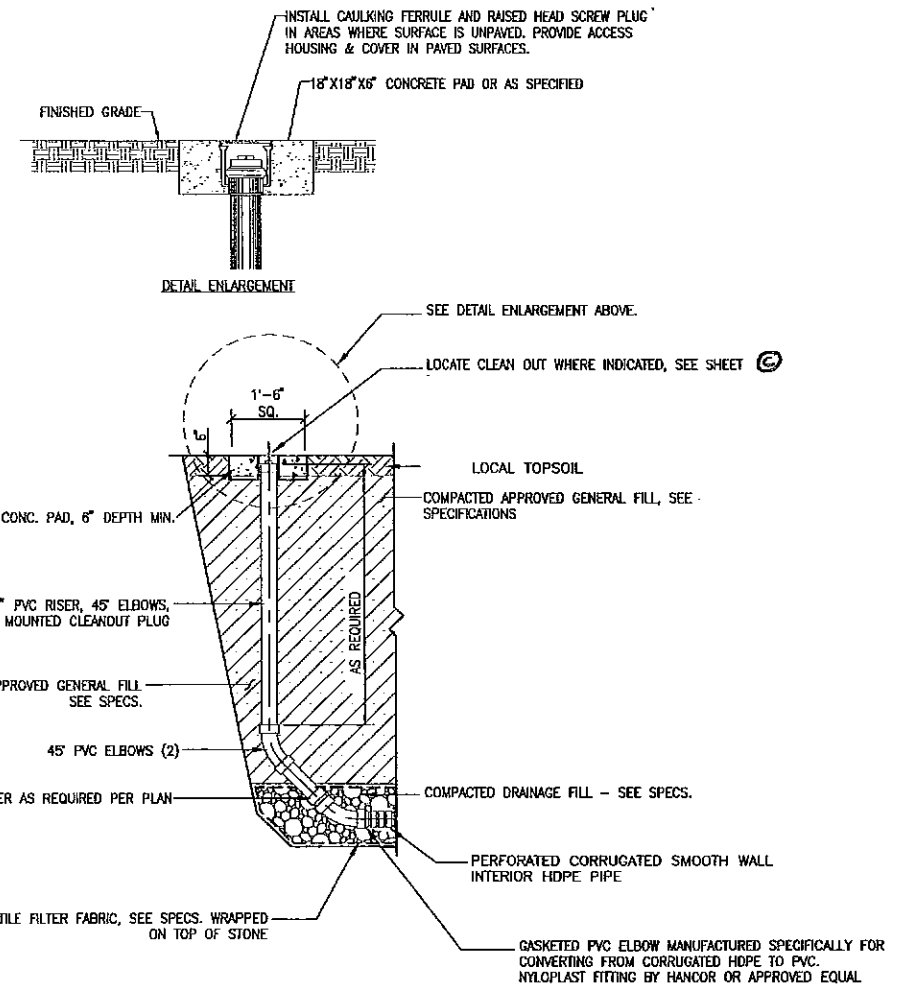

(F5) DRAINAGE CLEANOUT
NOT TO SCALE

PROPOSED SHEET HISTORY CREATED MULTI-SECTION LAYOUT MAPS UPDATED GRAVESITE DATA USING 'BOSS' ADJUSTED GRAVESITE NUMBERING AND CONTIGUATION TO MATCH STATION CHANGES TO SECTION 21; ADDED DRAWING NOTE 4 ANNUAL SECTION UPDATE QUARTERLY SECTION UPDATE FOR SECTION 21 ANNUAL SECTION UPDATE NUMBER 1425 OMITTED IN SECT 21 ANNUAL SECTION UPDATE ANNUAL STATUS UPDATE LAYOUT STATUS UPDATE LAYOUT STATUS UPDATE		SYMBOL LEGEND 10000 AVAILABLE GRAVESITE W/NUMBER 10001 OBTAINED GRAVESITE W/NUMBER 10002 RESERVED GRAVESITE W/NUMBER 10003 BURIAL CONTROL MARKER 10004 HEADSTONES IN THE HIGHLIGHTED BURIAL SECTION FACE IN THE DIRECTION OF THE ARROW 10005 EXISTING STRUCTURE WITH CLASSIFICATION NUMBER 10006 PAVED ROADWAY W/CURBS & OUTTER (G & O SHOWN BOTH SIDES) 10007 UNIMPROVED DIRT/GRAVEL ROADWAY 10008 PROPERTY BOUNDARY LINE 10009 METAL PICKET FENCE 10010 CHAIN LINK FABRIC FENCE		GRAVESITE DATA <table> <tr> <th>SECTION</th><th>SIZE OF GRAVE</th><th>DEVELOP</th><th>DESTRUCT</th><th>OCCUPY</th><th>RESERVE</th><th>AVAILABLE</th><th>NOTES</th></tr> <tr> <td>21</td><td>5' x 10'</td><td>2030</td><td>50</td><td>1957</td><td>598</td><td>13</td><td>10 CA/UP-M</td></tr> <tr> <td>22</td><td>5' x 10'</td><td>600</td><td></td><td></td><td></td><td></td><td>10 CA/UP-M</td></tr> </table>		SECTION	SIZE OF GRAVE	DEVELOP	DESTRUCT	OCCUPY	RESERVE	AVAILABLE	NOTES	21	5' x 10'	2030	50	1957	598	13	10 CA/UP-M	22	5' x 10'	600					10 CA/UP-M	KEY MAP AREA SHOWN, THIS SHEET	
SECTION	SIZE OF GRAVE	DEVELOP	DESTRUCT	OCCUPY	RESERVE	AVAILABLE	NOTES																								
21	5' x 10'	2030	50	1957	598	13	10 CA/UP-M																								
22	5' x 10'	600					10 CA/UP-M																								