


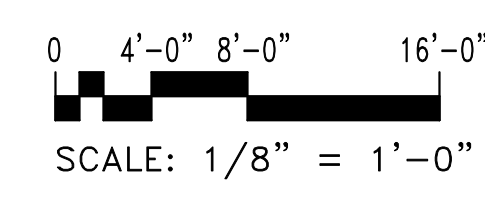


COMMUNITY CENTER SECOND FLOOR -
PLAN
1
AS105 1/8" = 1'-0"





- **NOTE:**
- SEE ENLARGED PLANS FOR DIMENSIONS & PARTITION TYPE TAGS
- SEE A506 FOR STOREFRONT ELEVATIONS AND DETAILS
- FINISH FLOOR = 26" 1 1/4"
- SEE SHEET A5212 FOR EXTERIOR FINISHES
- SEE SHEET G1002.1 FOR SYMBOL LEGEND
- SEE SHEET A5207 FOR FIBER CEMENT TRIM CORNER DETAILS
- FOR WALL, BASE, FLOOR & CASEWORK FINISHES SEE SHEET H113
- SEE SHEET G1113 FOR PARTITION TYPES
- SEE SHEET A1012 FOR CANTEN SERVICES PLAN AND SCHEDULES (FOR INFORMATION ONLY)
- SEE SPECIFICATIONS FOR MORE INFORMATION.

KEYNOTE LEGEND	
DIVISION	DESCRIPTION
08 41 13.A1	2" X 4 1/2" THERMALLY BROKEN ALUMINUM STOREFRONT SYSTEM - FRONT GLAZED
J	AUTOMATIC DOOR OPENER - PUSH PLATE
K	AUTOMATIC DOOR OPENER - PEDESTAL MOUNTED PUSH PLATE

NEW WORK LEGEND

	SMOKE BARRIER
	1 HR FIRE RATED WALL & SMOKE BARRIER
	2 HR FIRE RATED WALL & SMOKE BARRIER

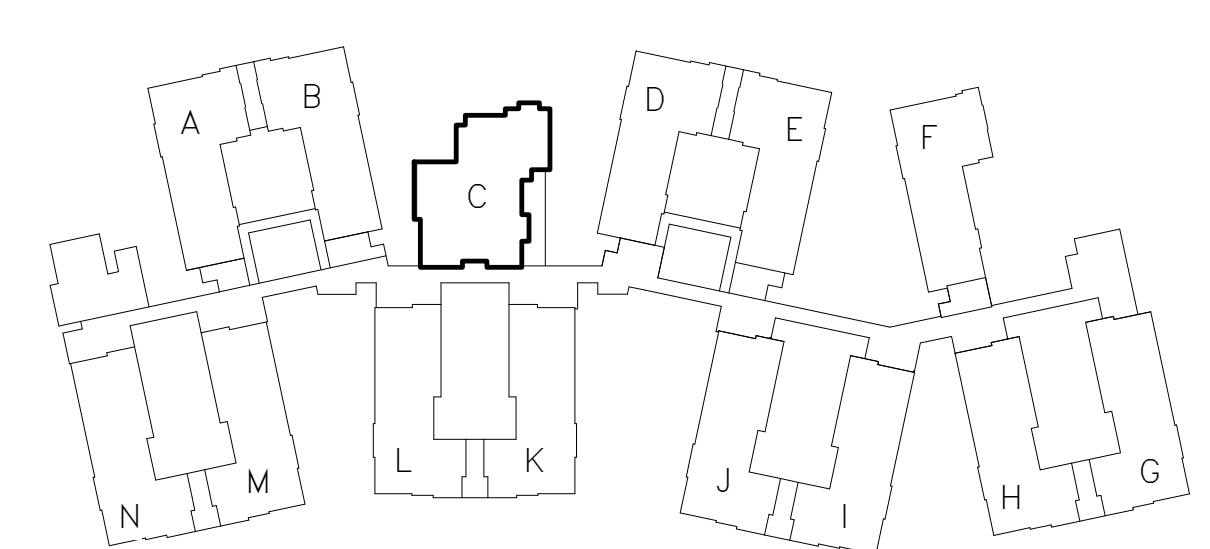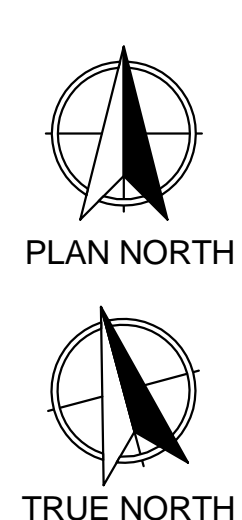

FINAL CONSTRUCTION DOCUMENTS
FULLY SPRINKLERED

	</
--	--	----