

CALL UTILITY NOTIFICATION
 CENTER OF COLORADO
 BEFORE YOU DIG, SHIP, OR EXCAVATE
 FOR THE MARKING OF UNDERGROUND
 MEMBER UTILITIES.
1-800-922-1987

- LEGEND:**
- ▲AVO PROPOSED "AUTHORIZED VEHICLES ONLY" SIGN
RE: DTL 2/ 00.CS.171
 - ▲HC PROPOSED "HANDICAP PARKING" SIGN
RE: DTL 2/ 00.CS.171
 - ▲HCV PROPOSED "VAN ACCESSIBLE HANDICAP
PARKING" SIGN
RE: DTL 2/ 00.CS.171
 - ▲LTO PROPOSED "LEFT TURNS ONLY" SIGN
RE: DTL 2/ 00.CS.171
 - ▲OWL PROPOSED "ONE WAY" SIGN
RE: DTL 2/ 00.CS.171
 - ▲PC PROPOSED "PEDESTRIAN CROSSING" SIGN
RE: DTL 2/ 00.CS.171
 - ▲SS PROPOSED "STOP" SIGN
RE: DTL 2/ 00.CS.171
 - ▲YD PROPOSED "YIELD" SIGN
RE: DTL 2/ 00.CS.171
 - ▲DNE PROPOSED "DO NOT ENTER" SIGN
RE: DTL 2/ 00.CS.171
 - ▲LEV PROPOSED "LOW-EMITTING VEHICLES PARKING" SIGN
RE: DTL 2/ 00.CS.171
 - ▲NRT PROPOSED "NO RIGHT TURN" SIGN
RE: DTL 2/ 00.CS.171
 - ▲NLT PROPOSED "NO LEFT TURN" SIGN
RE: DTL 2/ 00.CS.171
 - ▲NLTI PROPOSED "NO LEFT TURN AT NEXT
INTERSECTION" SIGN
RE: DTL 2/ 00.CS.171
 - ▲MED PROPOSED "MEDIAN WARNING" SIGN
RE: DTL 4/00.CS.171
 - ➔ PAINTED ARROWS
RE: DTL 2/ 00.CS.171
 - ➔ TRAFFIC FLOW ARROWS
 - 20 PARKING STALL COUNT
9'X18' MINIMUM DIMENSIONS
 - SL "SPEED LIMIT" SIGN
 - NLT "NO LEFT TURN" SIGN
 - RLT "RIGHT LANE MUST TURN RIGHT" SIGN
 - NP "NO PARKING" SIGN
 - LLT "LEFT LANE MUST TURN LEFT" SIGN
 - LD "LANE DESIGNATION" SIGN
 - TWT "TWO WAY TURN" SIGN
 - OM OBJECT MARKER
 - TS "TRUCK SCREENING" AND "AUTHORIZED
VEHICLES ONLY" SIGN
 - (OSI) SIGN INSTALLED WITH THE
OFF-SITE INFRASTRUCTURE PROJECT
 - EQ. EQUAL


NOTES:

- THIS PLAN SHOWS SURROUNDING STREETS IN IMPROVED CONDITION, ASSUMING OFF-SITE INFRASTRUCTURE (SEPARATE PACKAGE) IS IN PLACE AT TIME OF CONSTRUCTION. CONTRACTOR TO COORDINATE WORK WITH OFF-SITE INFRASTRUCTURE PACKAGE.


SEE SHEET 00.CS.162

JSI NO.049	01/25/2013
JSI NO.042	11/21/2012
CDI NO.12	08/31/2012
Revisions	Date

CONSULTANTS:

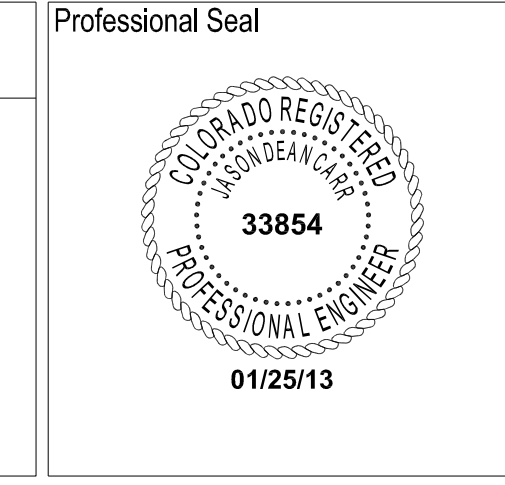

ARCHITECT/ENGINEERS:
H+L SOM CRA SAM
 ARCHITECTS ENGINEERS
 H.L. Architecture 5400 Skidmore, Owings & Merrill LLP Cator Rums & Assoc. Co. S.A. Mio, Inc.
 1755 Blake Street 224 South Michigan Avenue 4982 Ulster Street Plwy.
 Denver, CO 80202 Denver, CO 80202 Lakewood, CO 80401 Denver, CO 80237

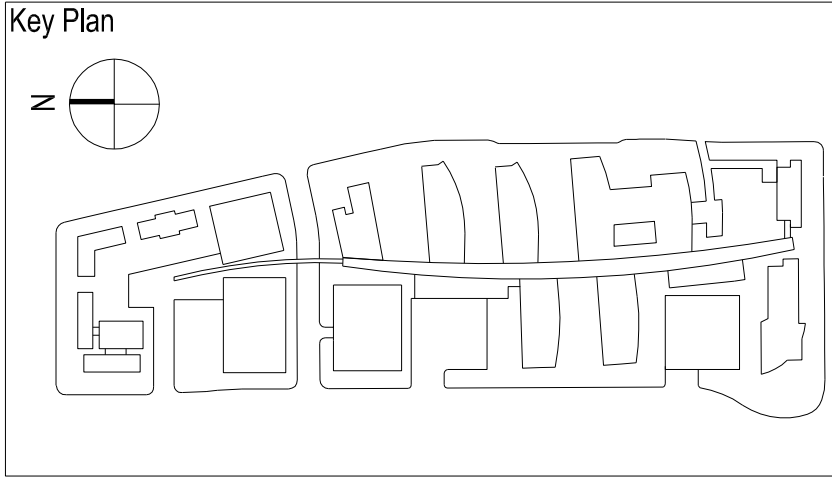

Drawing Title:
 SIGNAGE AND STRIPING PLAN
 Approved: Project Director

Project Title:
 REPLACEMENT MEDICAL CENTER FACILITY, EASTERN COLORADO HEALTH CARE SYSTEM
Location:
 AURORA, COLORADO
Project Number:
 554-501
Building Number:
 Drawing Number
 00.CS.163
 Date: 08/31/2012

