



one eighth inch = one foot
one quarter inch = one foot
three eighths inch = one foot
one half inch = one foot
three quarters inch = one foot
one inch = one foot
one and one half inches = one foot
two inches = one foot
three inches = one foot

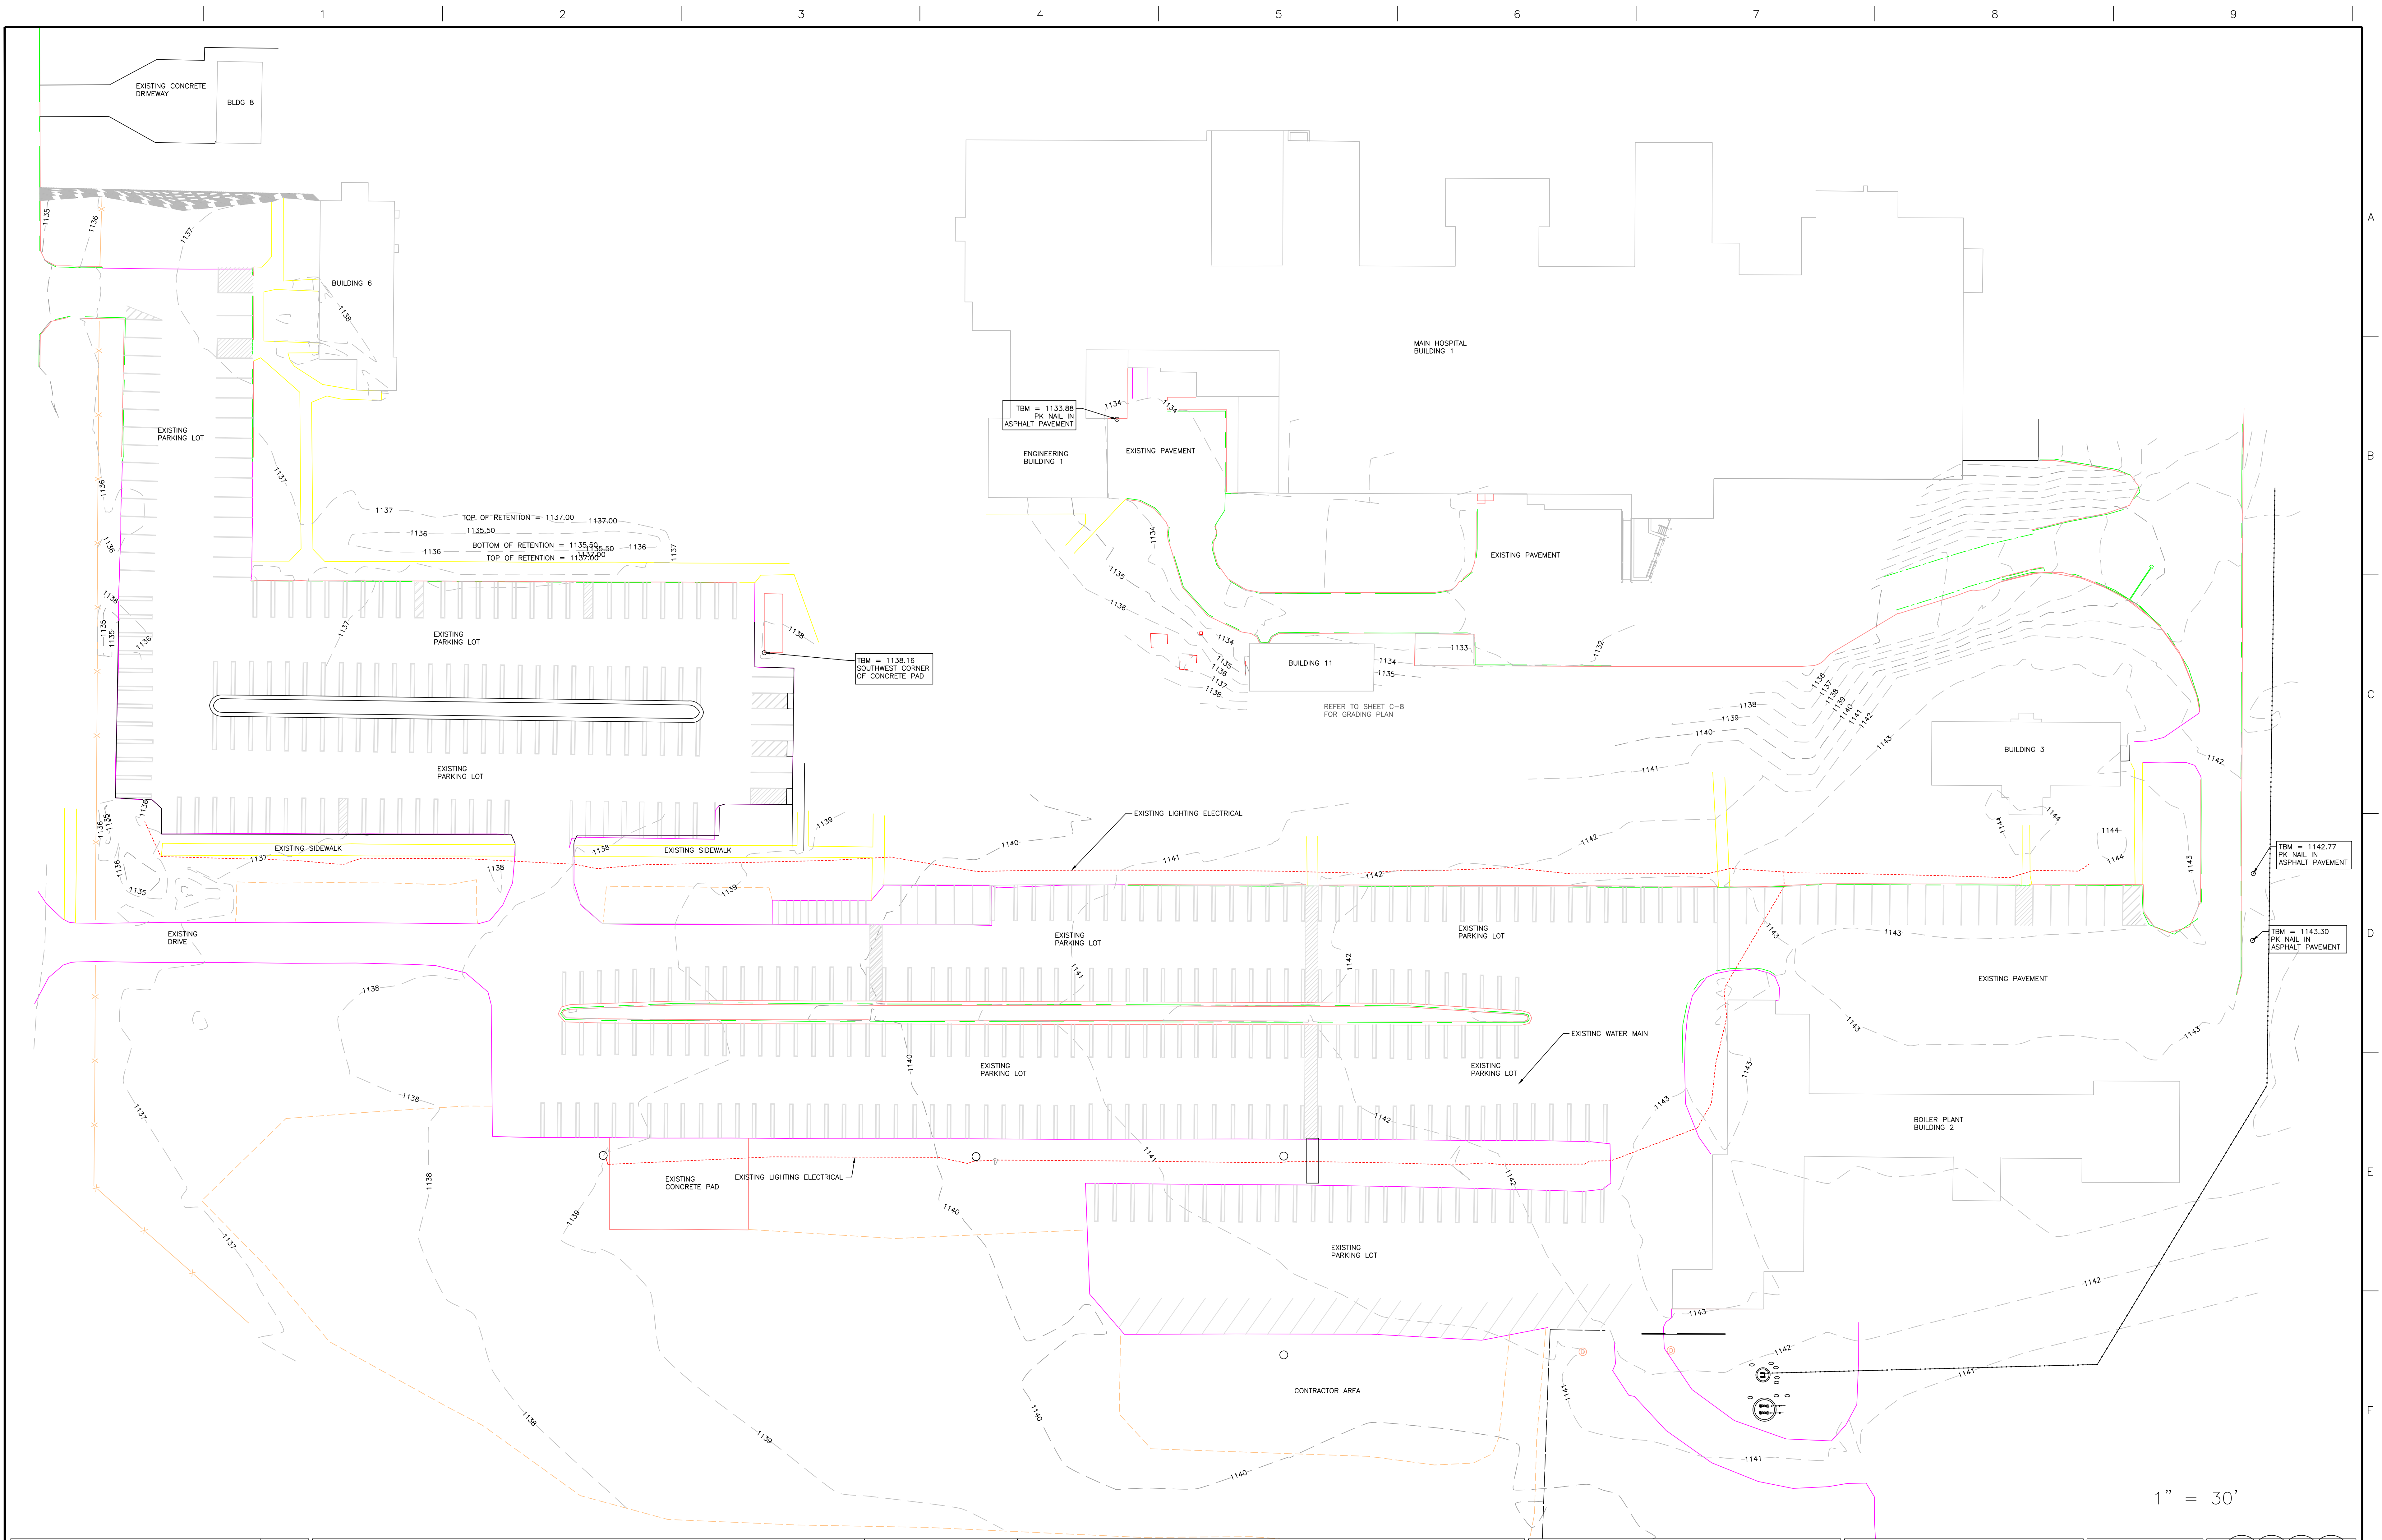

ADDENDUM #1 100% CONSTRUCTION DRAWINGS Revisions:		OSCAR G. JOHNSON VA MEDICAL CENTER IRON MOUNTAIN, MI 49801		EXISTING SITE CONDITIONS	UPGRADE STAFF PARKING AREAS AND UTILITIES	Project Number 585-17-110 Building Number 1 Drawing Number 3 of 16	GI-2 Department of Veterans Affairs
10/16/18 Date					Location IRON MOUNTAIN, MICHIGAN	Date 9/11/18 Checked AMS Drawn ARH	