


UNIT	COOLING TOWER
MODEL #	AT 114-3P24
SCALE	NTS

EVAPCO, INC.





DWG. #	T3142436-DRE-ST
SERIAL #	
DATE	9/11/2018
REV.	-

- NOTES:
- (M)- FAN MOTOR LOCATION
 - HEAVIEST SECTION IS UPPER SECTION
 - MPT DENOTES MALE PIPE THREAD
FPT DENOTES FEMALE PIPE THREAD
BFW DENOTES BEVELED FOR WELDING
GVD DENOTES GROOVED
 - FLAG DENOTES FLANGE
 - +UNIT WEIGHT DOES NOT INCLUDE ACCESSORIES (SEE ACCESSORY DRAWINGS)
 - MAKE-UP WATER PRESSURE
20 psi MIN [137 kPa], 50 psi MAX [344 kPa]
 - 3/4" [19MM] DIA. MOUNTING HOLES. REFER TO RECOMMENDED STEEL SUPPORT DRAWING
 - DIMENSIONS LISTED AS FOLLOWS:
ENGLISH FT-IN
[METRIC] [mm]

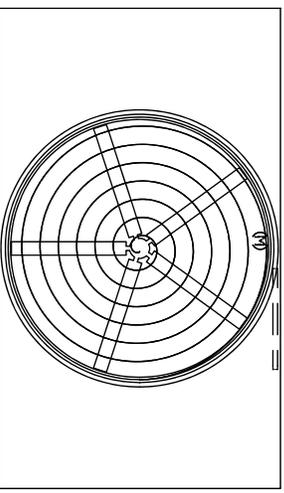

FACE B
PLAN VIEW

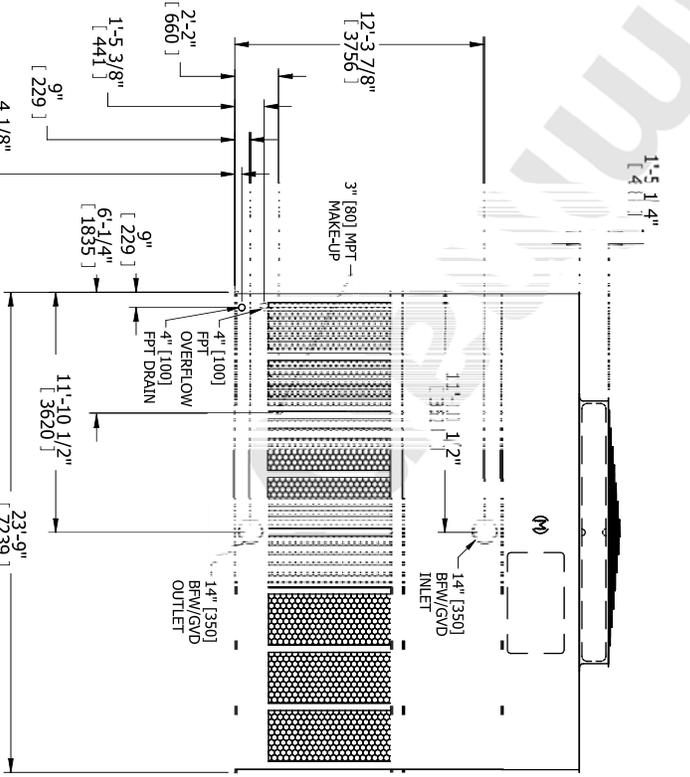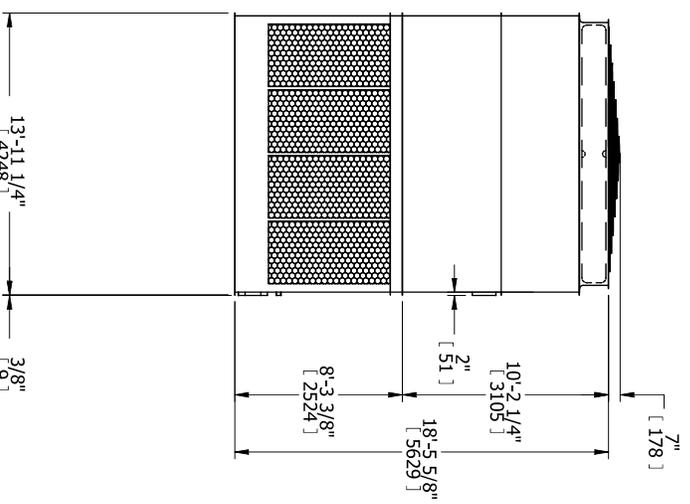

SHIPPING WEIGHT	18220 lbs+ [8265] kg+	OPERATING WEIGHT	34070 lbs+ [15454] kg+	HEAVIEST SECTION WEIGHT	12380 lbs+ [5620] kg+	NO. OF SHIPPING SECTIONS	2	DRAWN BY	KDS
-----------------	-----------------------	------------------	------------------------	-------------------------	-----------------------	--------------------------	---	----------	-----