


659-12-241 RENOVATE B5 OFFICE ADDITIONAL NOTES

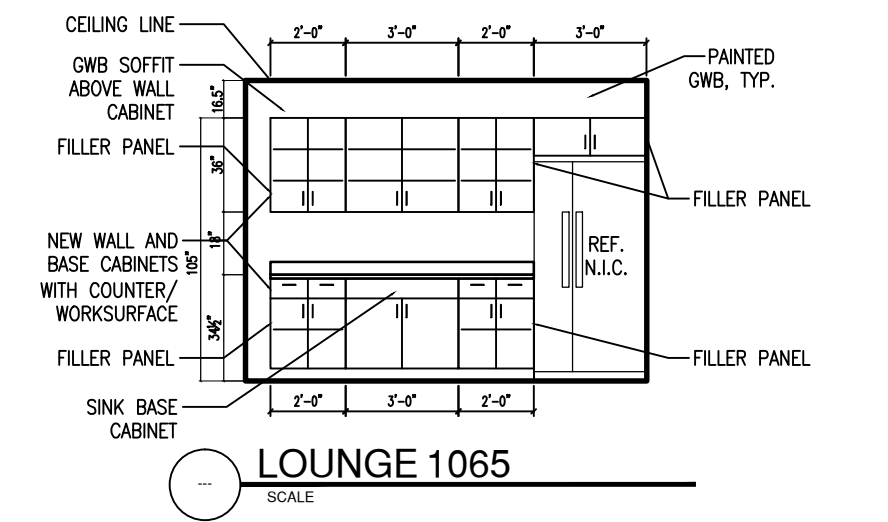

CABINETRY TO BE" WILSONART LAMINATE: BRIGHTON WALNUT 7922K-07 OR EQUAL.
1 1/2" LAMINATE COUNTERTOP
CABINET HARDWARE:GATEHOUSE 3-IN SATIN NICKEL ARCHED CABINET PULL- LOWES OR EQUA L

B5 AGENT CASHIER FINISHES

LEGEND				
ITEM	CODE	MANUFACTURER/STYLE		MANUFACTURER COLOR NAME #
PAINT	P1	ICI TYPICAL ALL WALLS		STONINGTON BEIGE A1845
PAINT	B2	ICI TYPICAL ALL SOFFITS AND HARD CEILING		BAKCHIE A1292
PAINT	P4	SHERWIN WILLIAMS TYPICAL ALL INTERIORS		CHICORY MOSAICS #651
BASE	B1	JOHNSONITE 6" RUBBER COVE BASE		BLACK #140
BASE	B2	JOHNSONITE MILLWORK BASE - ATTACHE PROFILE		BLACK #140
LUXURY VINYL PLANK	VP	AMTICO 6"x36" SQUARE EDGE WITH URETHANE COAT		CLASSIC WALNUT W761
CARPET TILE	CPT	SHAW KNOT TILE 59492		MIXED METAL 91585
SOLID SURFACE		FORMICA SOLID SURFACE CLASSICS SERIES		CHICORY MOSAICS #651
VINYL RESIDENT TILE	VCT	TO BE DETERMINED FROM SUMMER SITUATIONS		

ROOM FINISH SCHEDULE										
ROOM										
NUMBER	ROOM DESIGNATION	FLOOR	BASE	WALLS				DOOR FRAME	CEILING	REMARKS
				NORTH	EAST	SOUTH	WEST			
1001	MALE TOILET	EXIST	EXIST	EXIST	EXIST	EXIST	EXIST	EXIST	ACT	PAINT EXIST GRID REPLACE ACT
1002	FEMALE TOILET	EXIST	EXIST	EXIST	EXIST	EXIST	EXIST	EXIST	ACT	PAINT EXIST GRID REPLACE ACT
1003	WAITING ROOM	VP/CPT	B2	P1	P1	P1	P1	P3	ACT DRYWALL	SEE REF CLG & RENOV FL PLANS
1003	VENDING AREA	VP	B2	P1	P1	P1	P1	P3	ACT	NOTE 2
1003	WINDOW ACCESS	VP	B2	P1	P1	P1	P1	P3	DRYWALL	SEE REF CLG & RENOV FL PLANS NOTE 1 & 2
1004	M/F TOILET	VCT	B2	P1	P1	P1	P1	P3	ACT	
1005	TRAVEL OFFICE	CPT	B1	P1	P1	P1	P1	P3	ACT	
1006	AGENT CASHIER	CPT	B1	P1	P1	P1	P1	P3	ACT	
1007	INTERIOR CORR	CPT	B1	P1	P1	P1	P1	P3	ACT	
1018	CORRIDOR	VP	B2	P1	P1	P1	P1	P3	ACT DRYWALL	INCLUDE A/C DOWE TO NLT & FOOD NOTE 1 & 2
1025	LIBRARY	VP	B1	P1	P1	P1	P1	P3	EXIST	SEE REF CLG & RENOV FL PLANS

NOTE 1: PAINT THE FRONT AND THE UNDERSIDE OF THE DRYWALL SOFFIT P2
NOTE 2: PLEASE SEE THE RENOVATION FLOOR PLAN FOR THE VINYL PLANK FLOORING LIMITS AND DIRECTION