


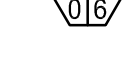

GENERAL NOTES

FOR DIMENSIONAL LAYOUT AND PARTITION TYPES SEE SHEET AE100 FOR LOWER LEVEL, AE102 FOR FIRST FLOOR, AND AE104 FOR SECOND FLOOR.

FURNITURE AND EQUIPMENT NOT INCLUDED IN SCOPE OF WORK UNLESS NOTED OTHERWISE.


FOR CONSTRUCTION POINTS AND LAYOUT LINES SEE SHEET AS100.

ALL INTERIOR WALL PARTITIONS, UNLESS NOTED OTHERWISE, ARE TO BE TYPE:  FA  VIB

FIRE EXTINGUISHER CABINET:  FEC

1 FLOOR PLAN - LEVEL 1
AE112 SCALE: 1/8" = 1'-0"


2 PLANTER DETAIL
AE112 SCALE: 1/2" = 1'-0"

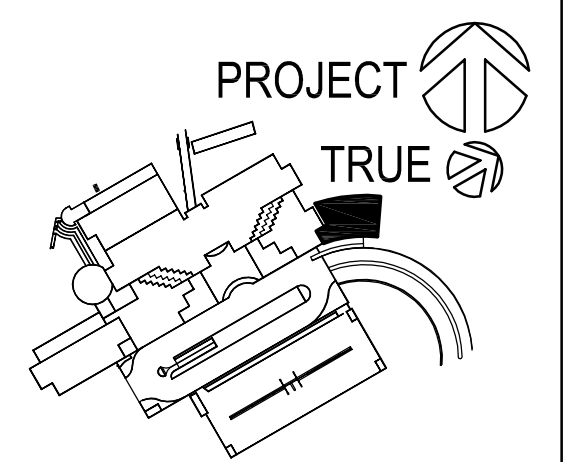

FULLY SPRINKLERED
FINAL DESIGN



1223 SW Washington Street
Suite 200
Portland, OR 97205
T 503 224 3860
F 503 224 2482
www.zgf.com

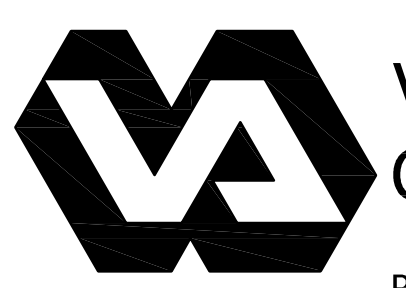

VETERANS AFFAIRS MEDICAL
CENTER
PORTLAND, OREGON

| | | | | | | | | |
|---------------------------------------|-----------------------|---------------------------------|---------------------|-------------------------|--|----------------------|---------------------|--------------------------|
| Drawing Title FLOOR PLAN - LEVEL 1 | | | | | Project Title PORTLAND VA NEW EMERGENCY DEPARTMENT BUILDING | | Date MAY 4, 2012 | |
| Approved: Proj Eng | Approved: Infect Cont | Approved: Chief P&O | Approved: Chief M&R | Approved: Safety Mgr. | Building No. 109 | Checked By/Proj Mgr | Drawn By | Project No. P80842.01 |
| Approved: Service Chief | | Approved: Chief Facilities Mgmt | | Approved: VAMC Director | Location PORTLAND, OR. | Drawing No. AE112 | | Date of 9 |

US DEPARTMENT OF
VETERANS AFFAIRS