




A  
one and one half inches = one foot  
B  
one inch = one foot  
C  
three quarters inch = one foot  
D  
one half inch = one foot  
E  
one quarter inch = one foot  
F  
one eighth inch = one foot

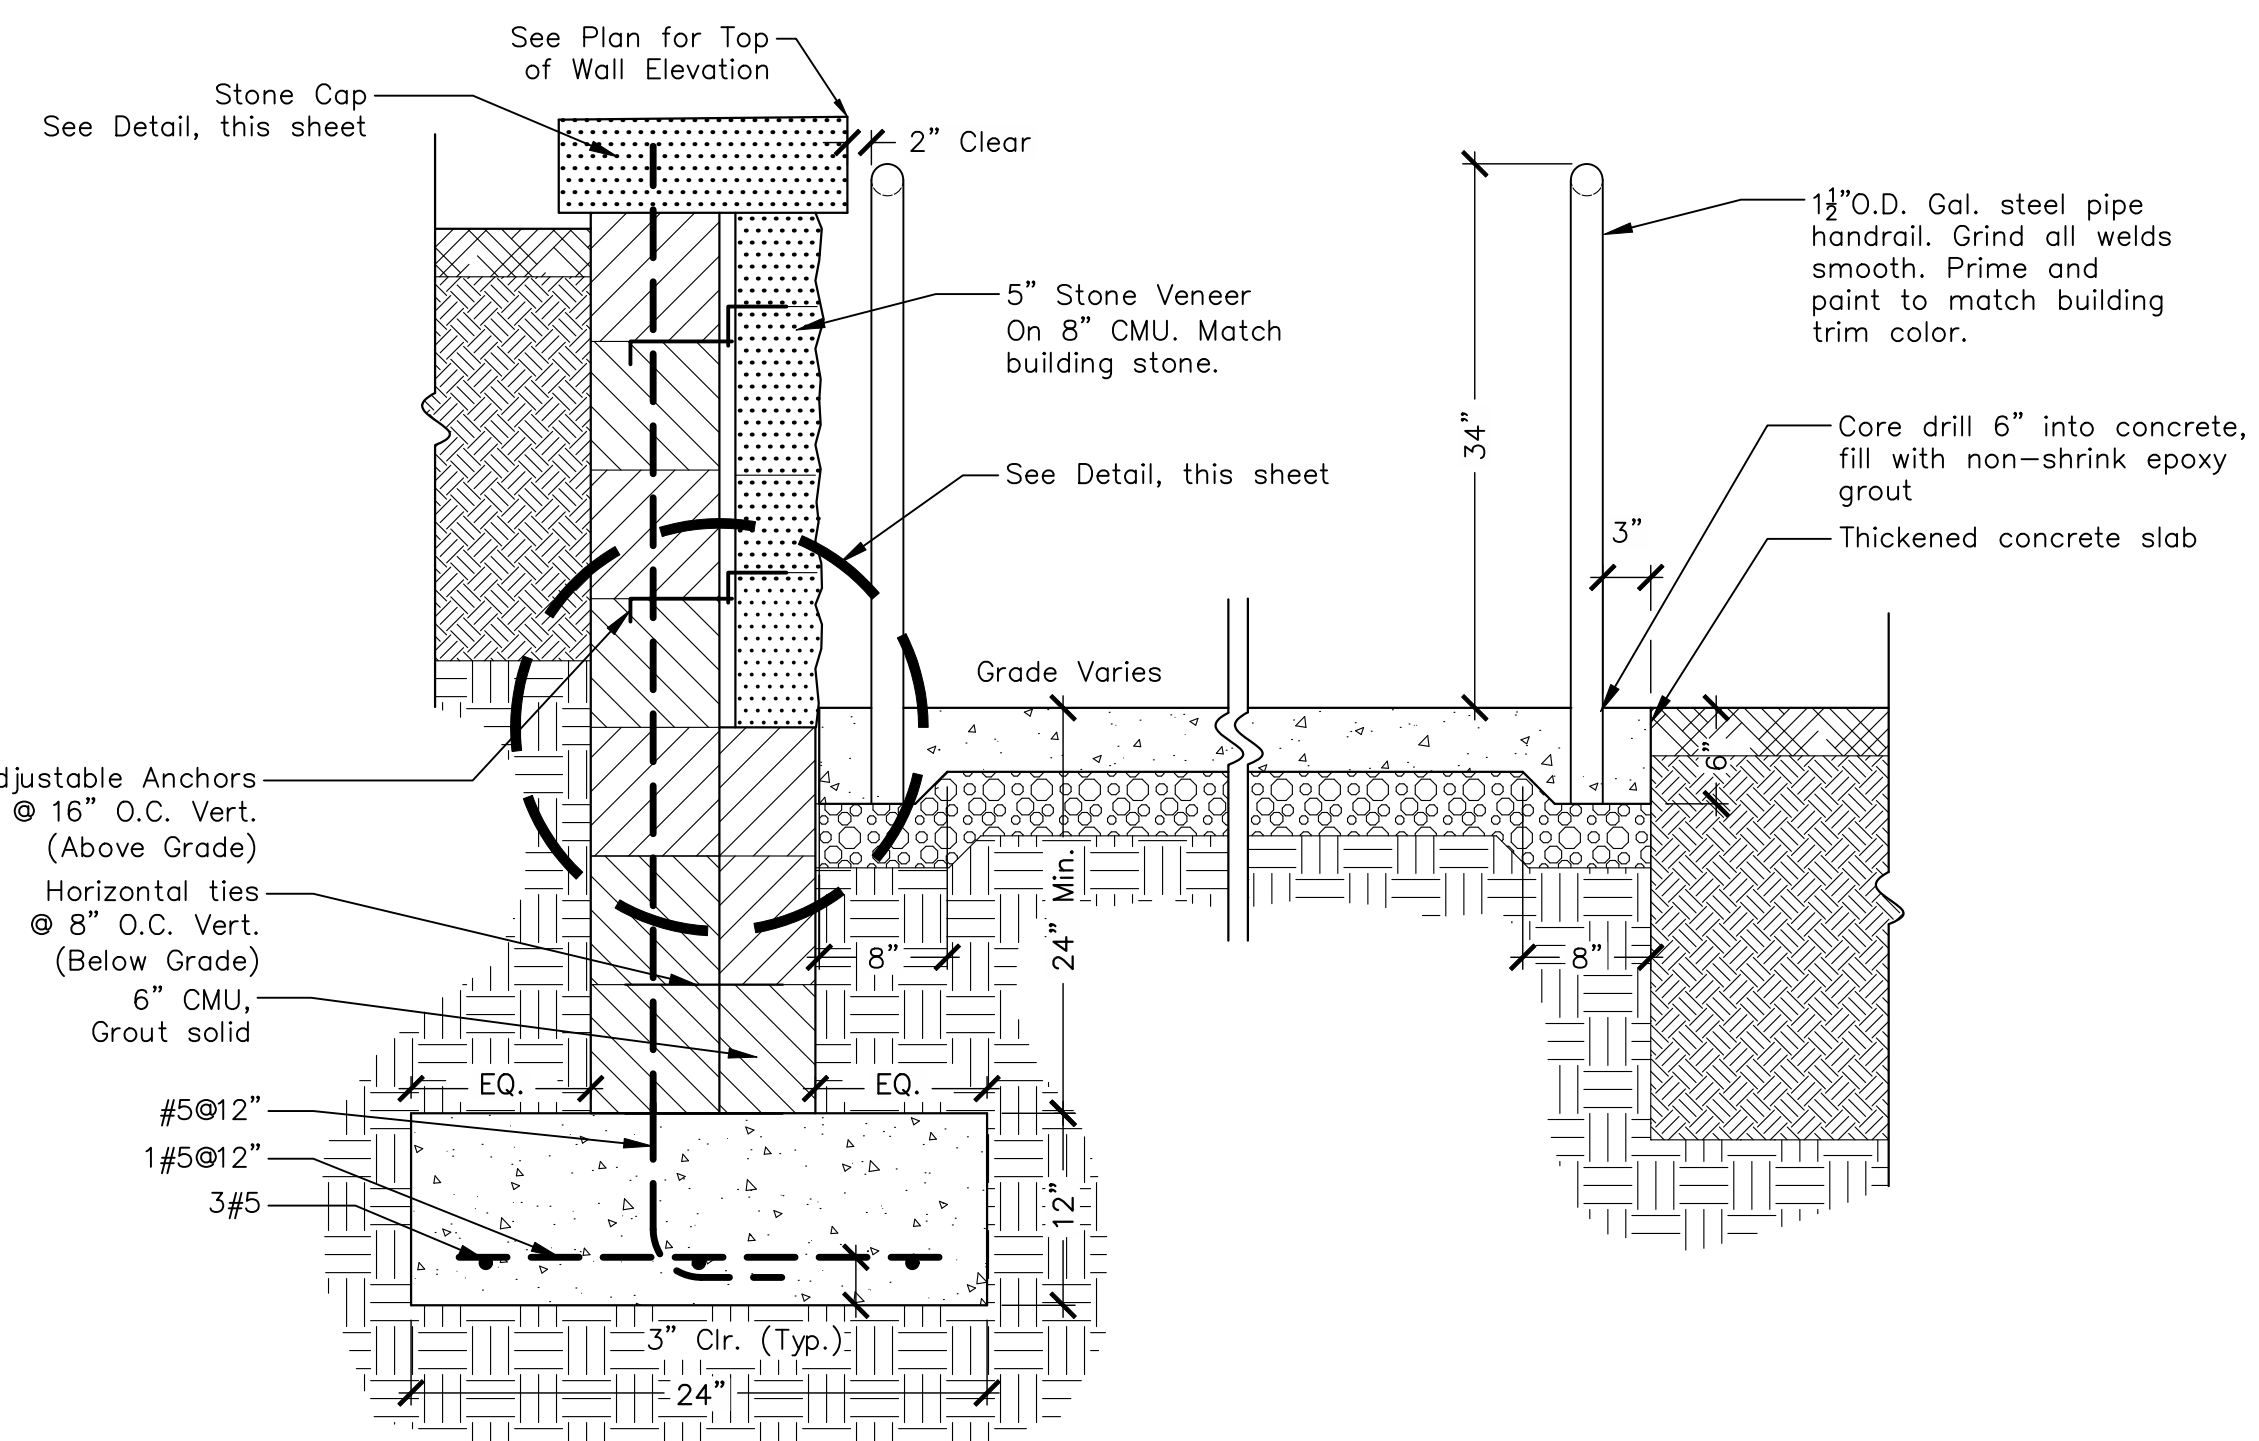


SECTION THROUGH RAMP, HANDRAILS & WALL  
No Scale

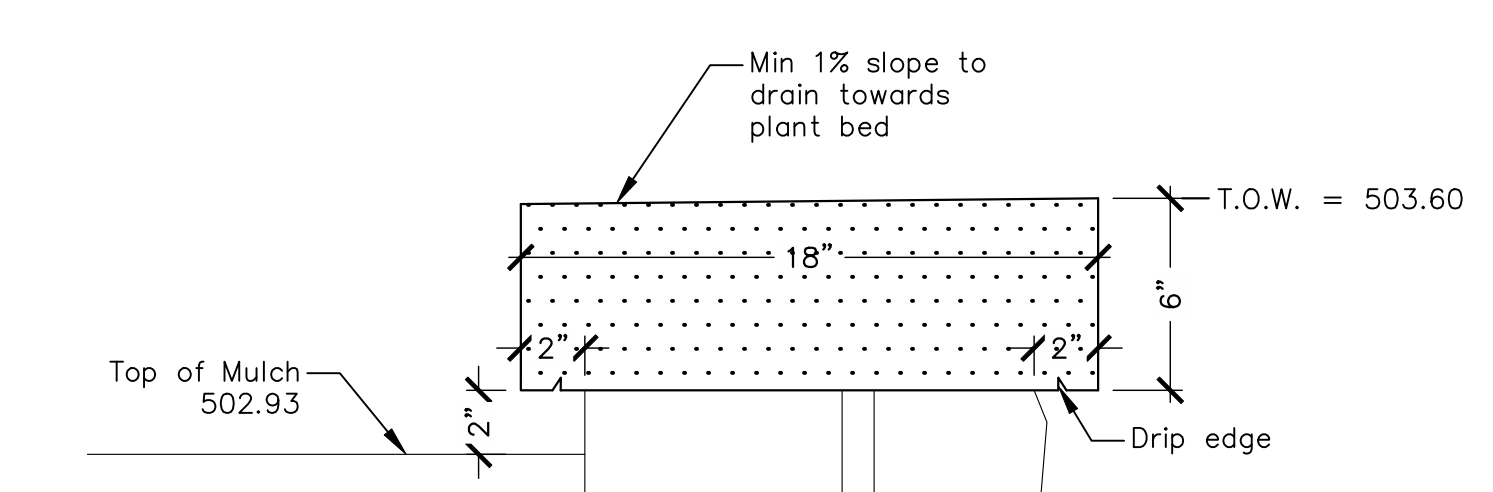


STONE WALL CAP  
No Scale

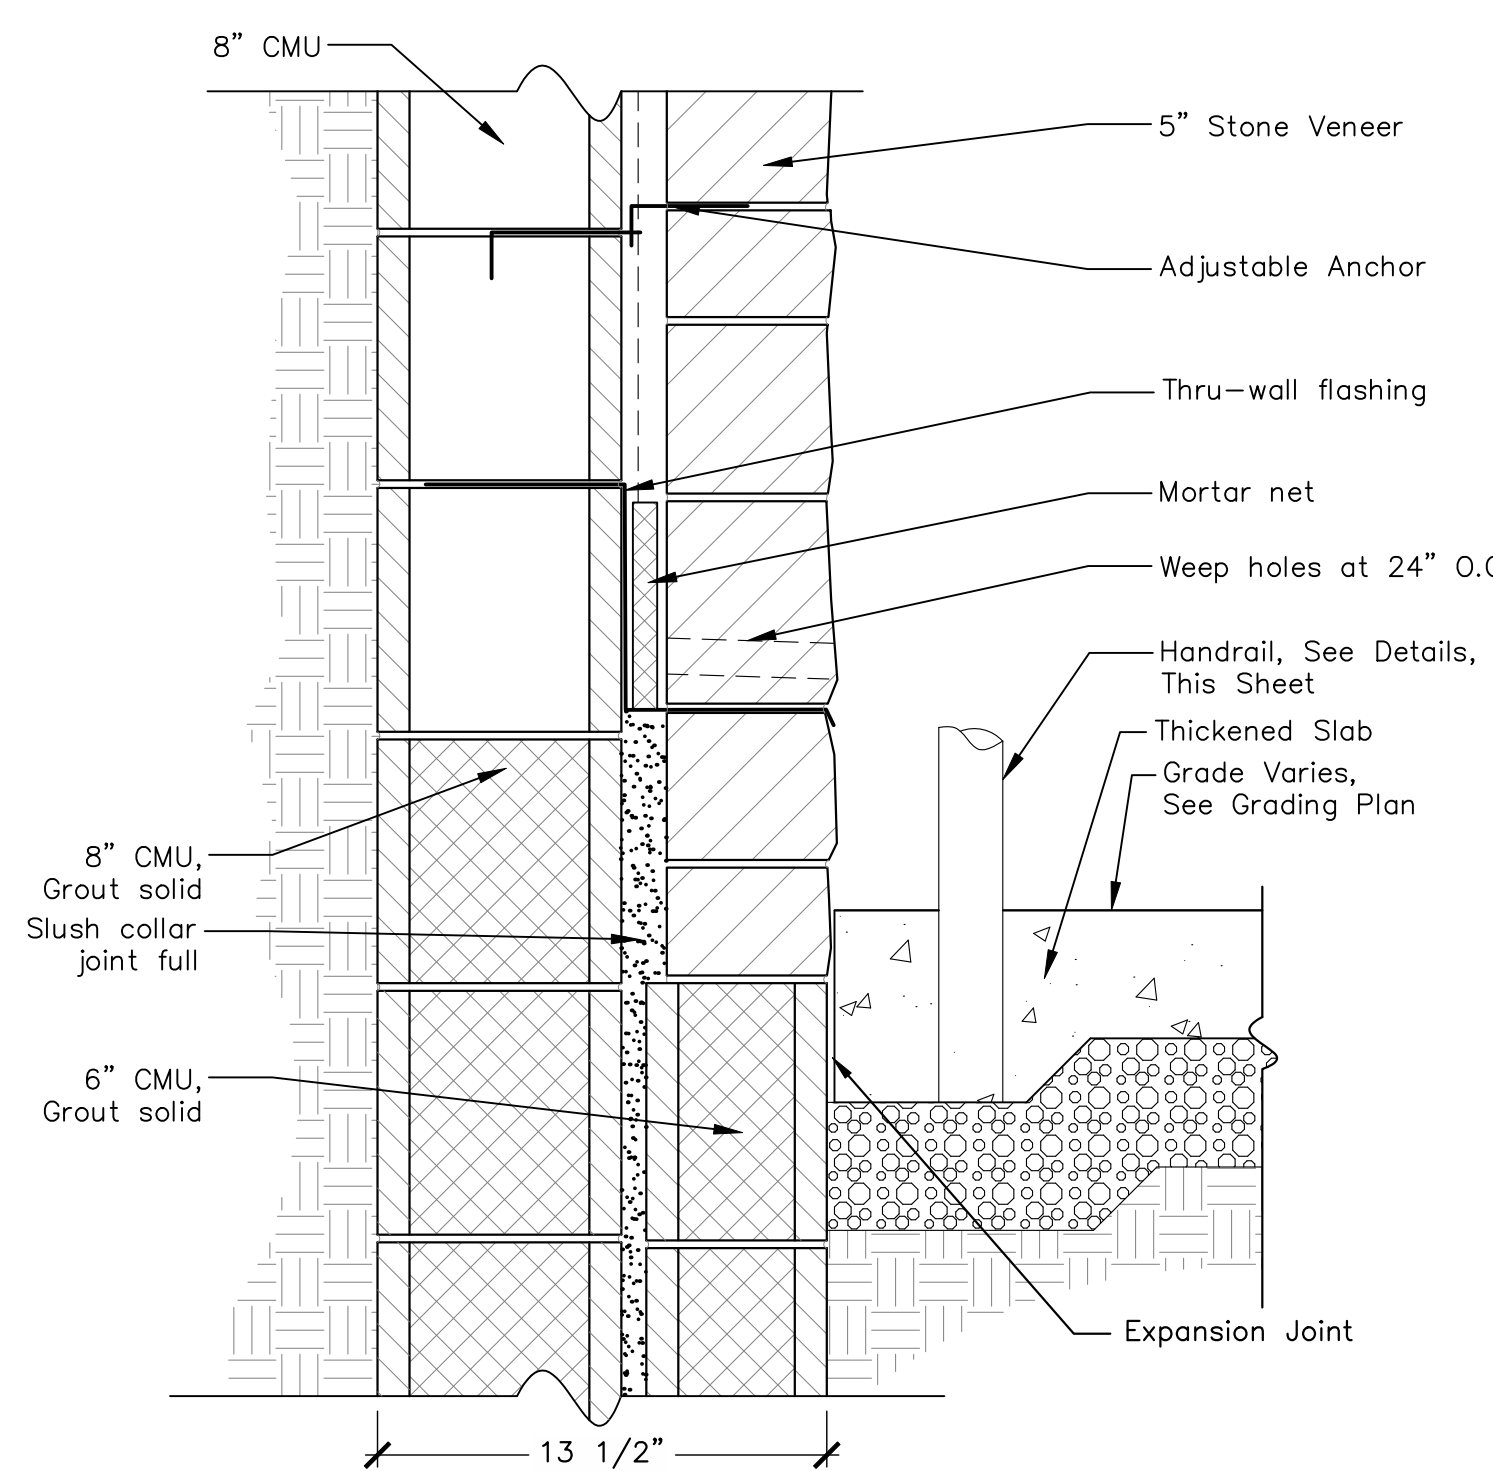


WALL DETAIL  
No Scale

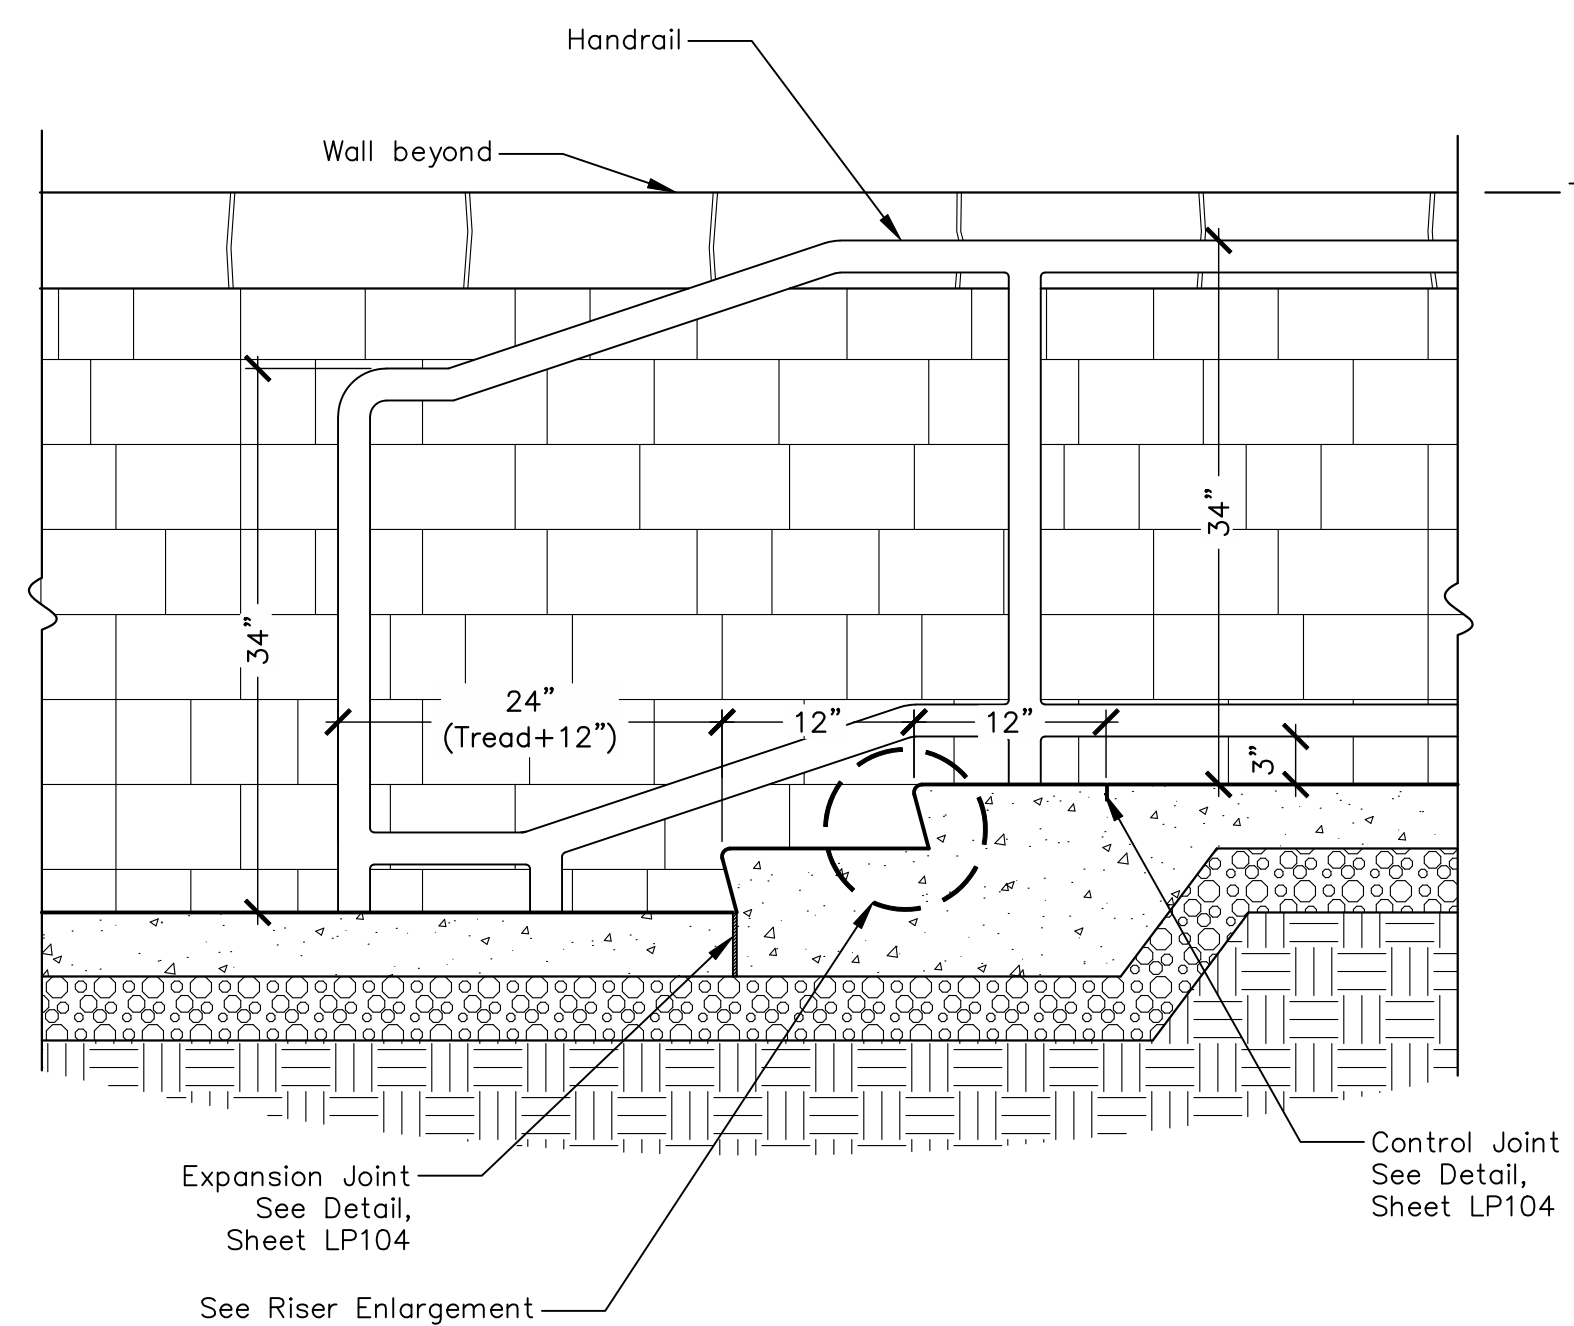



SECTION THROUGH STAIRS  
No Scale

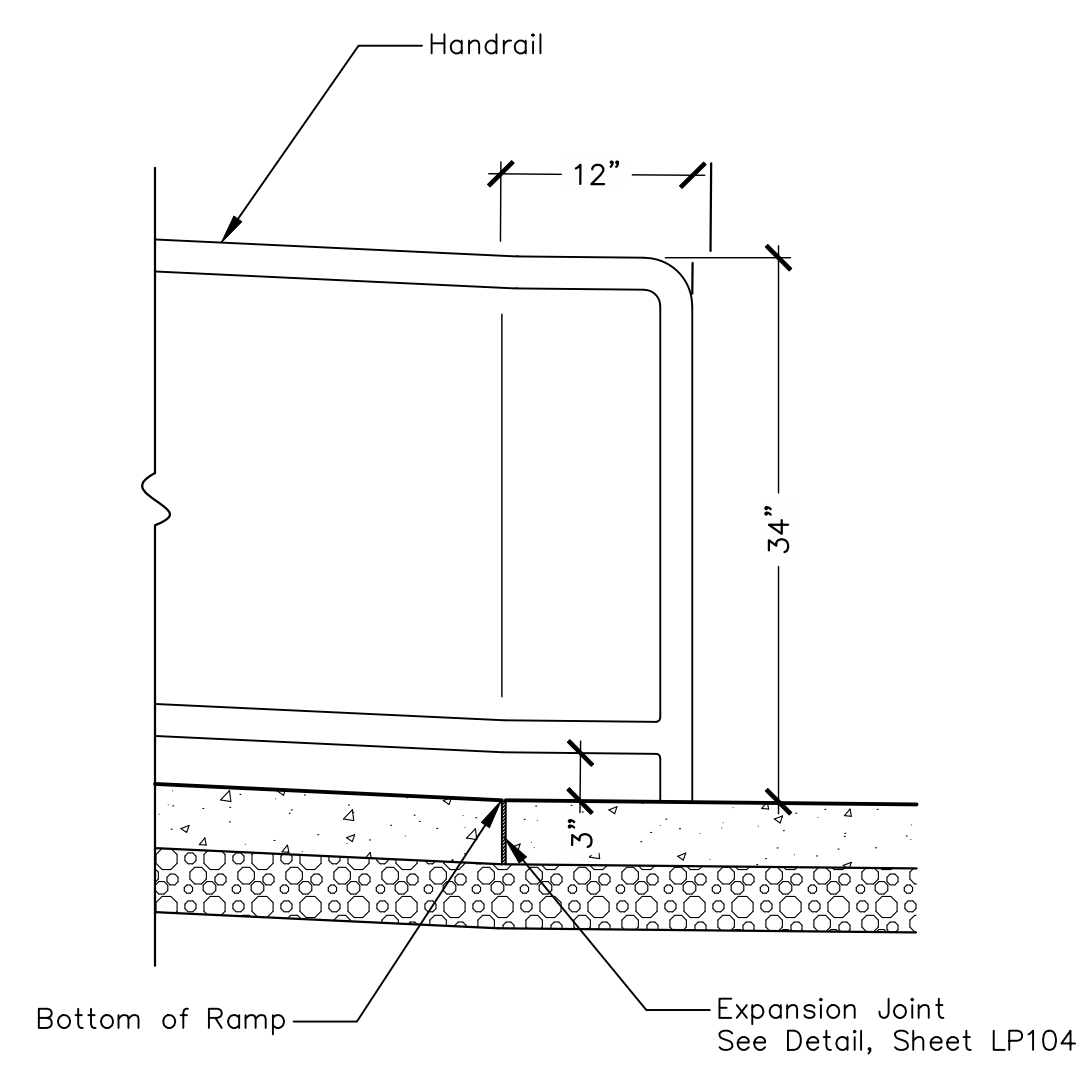

SECTION AT BOTTOM OF RAMP  
No Scale

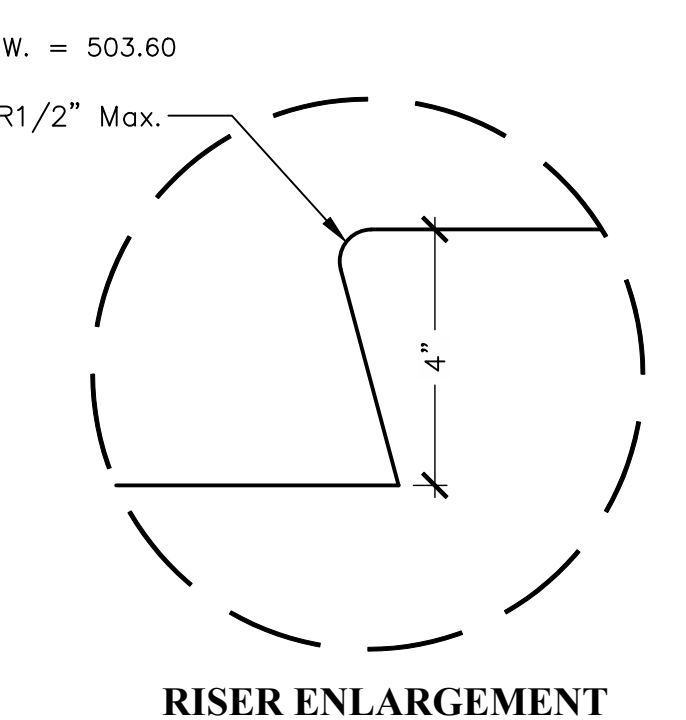

RISER ENLARGEMENT

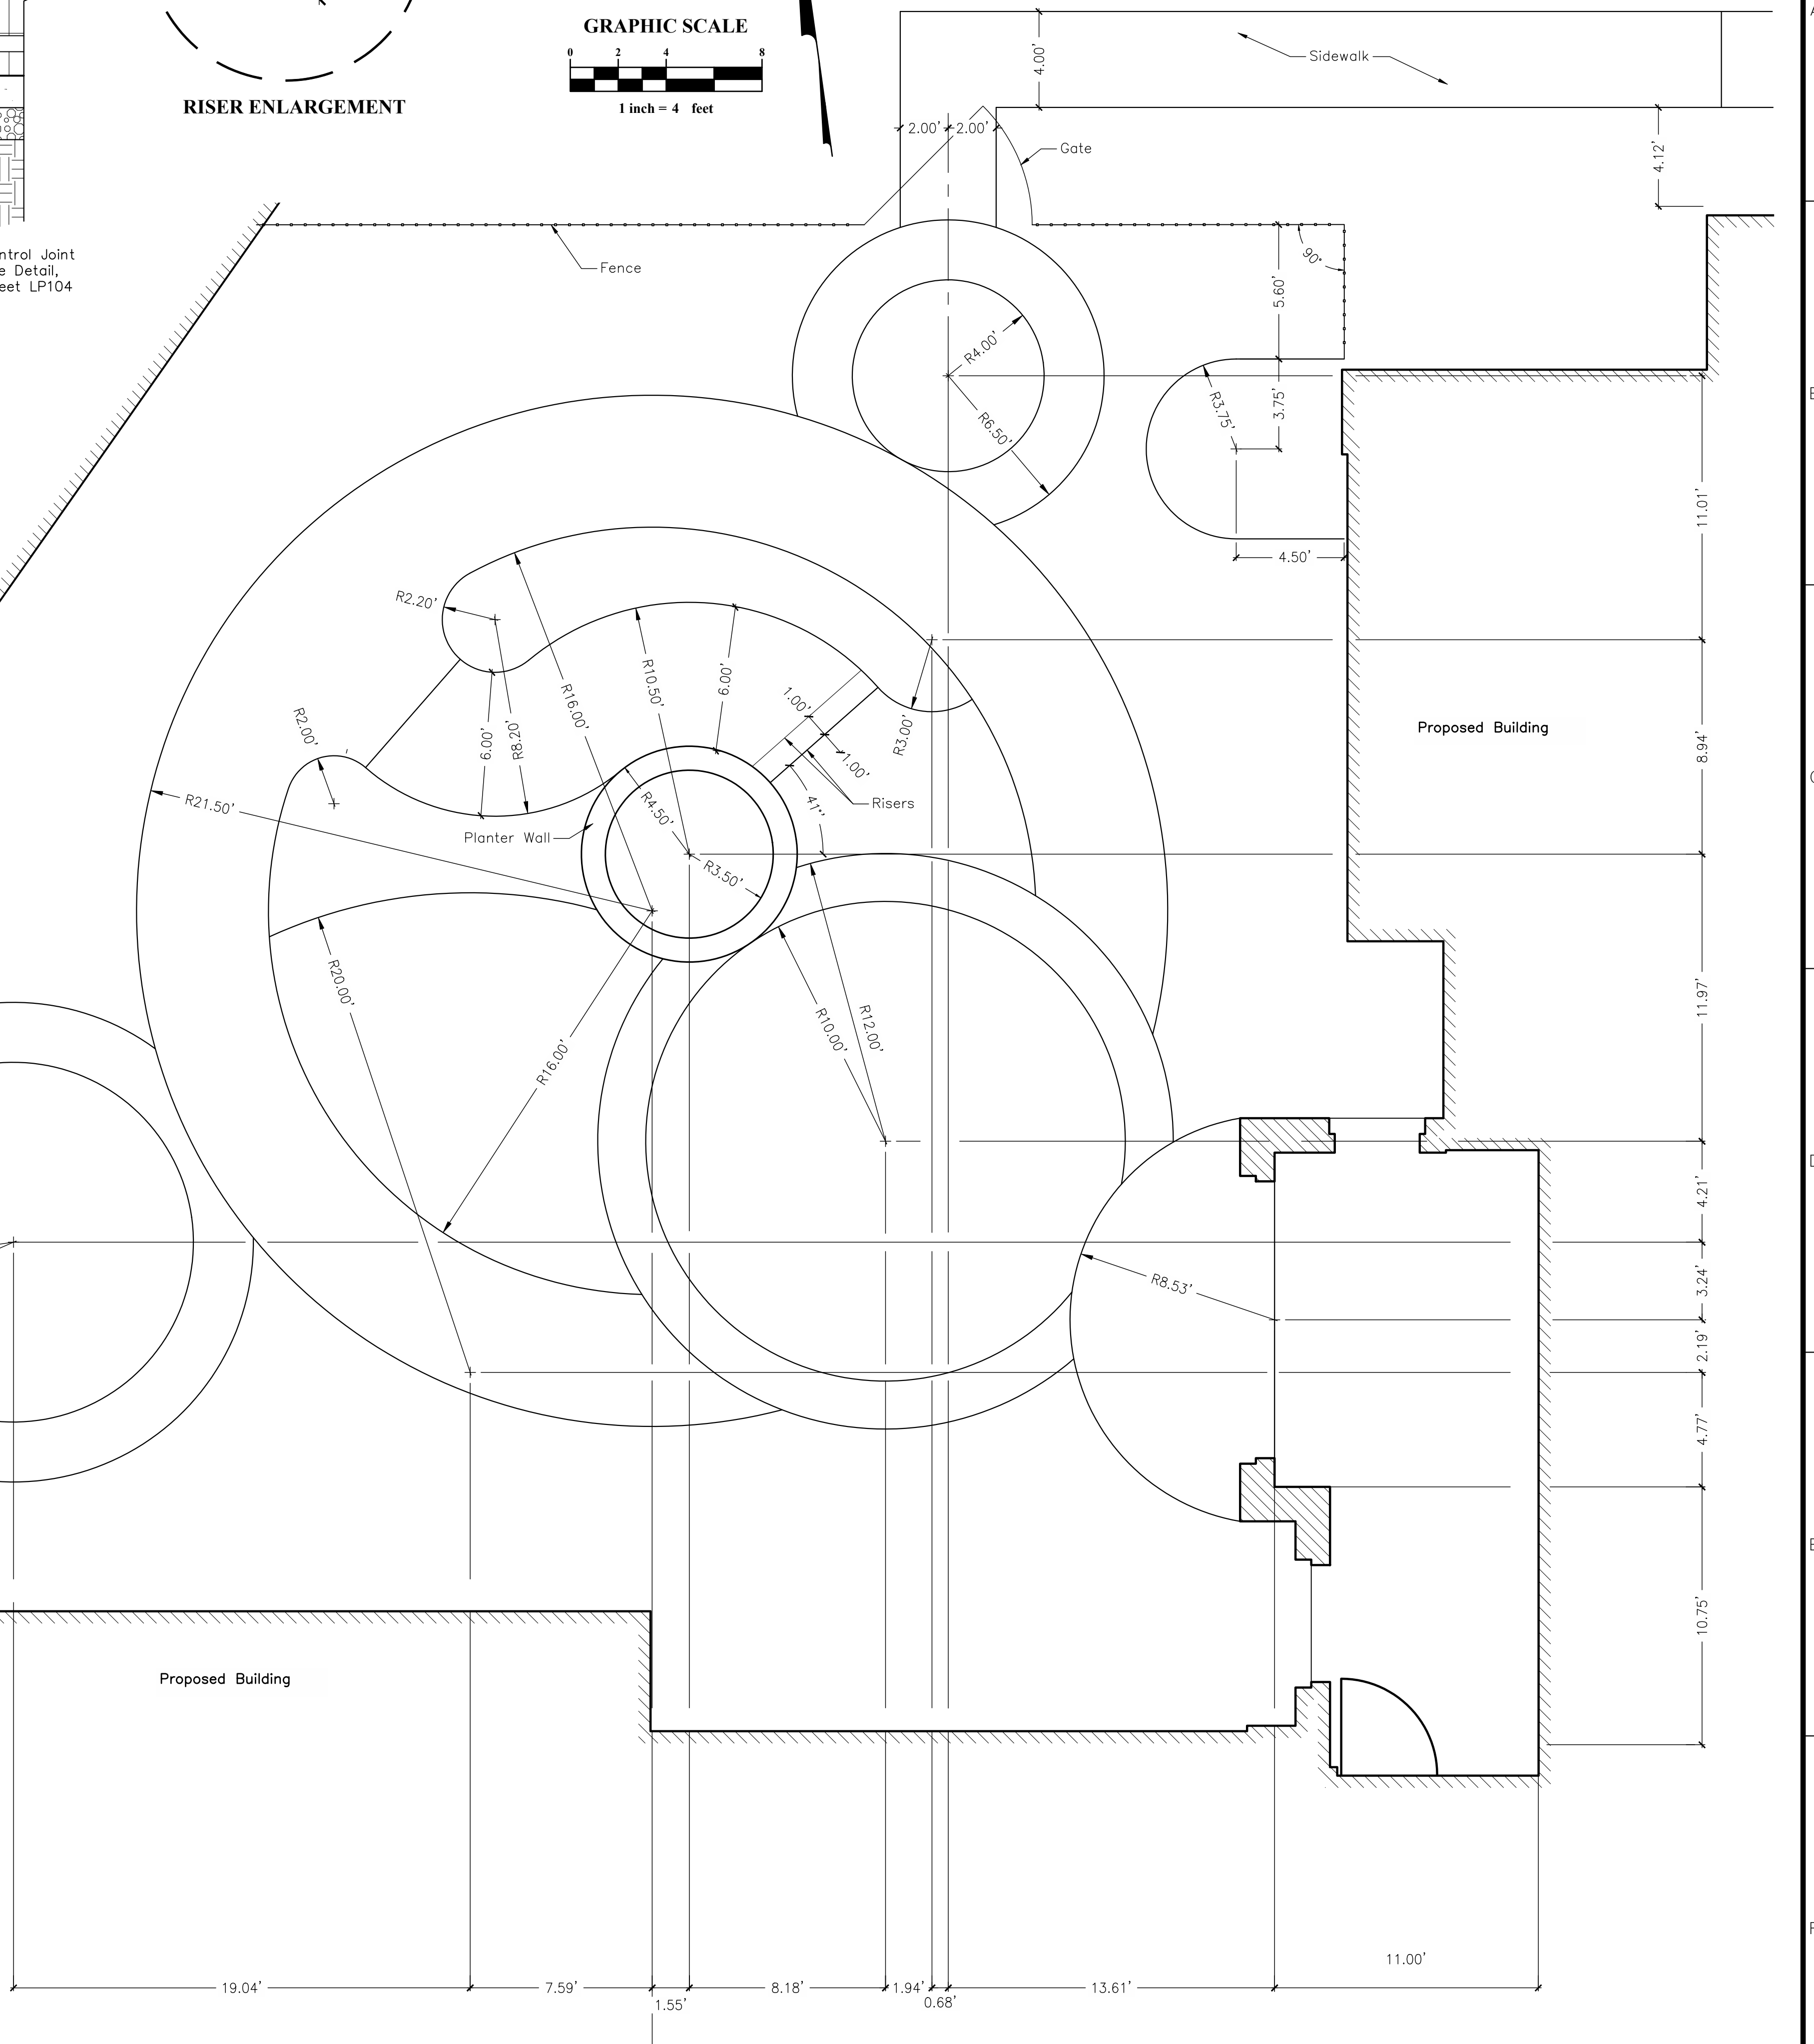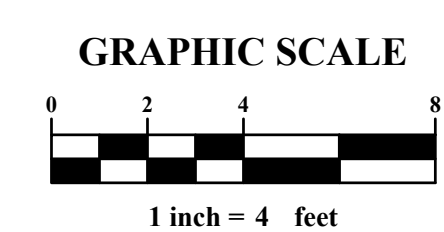

LANDSCAPE BID ALTERNATE LIST:

- BID ALTERNATE #1:  
ELIMINATE LOADING DOCK PLANTINGS AS SHOWN ON SHEET LP106. PLANT ALL DISTURBED AREAS WITH LAWN GRASS PER SPECIFICATIONS.
- BID ALTERNATE #2:  
ELIMINATE ALL PLANTINGS, CONCRETE WALKS, STEPS, RAMPS, PLANTER WALLS RAINWATER HARVESTING SYSTEM AND IRRIGATION SHOWN ON SHEET LP105. PLANT ALL DISTURBED AREAS WITH LAWN GRASS PER SPECIFICATIONS.
- BID ALTERNATE #3:  
EXPAND SEEDED AREA DUE TO CONNECTOR WIDTH REDUCTION. PLANT ALL DISTURBED AREAS WITH LAWN GRASS PER SPECIFICATIONS.
- BID ALTERNATE #4:  
EXPAND SEEDED AREA DUE TO ELIMINATION OF CONNECTOR. PLANT ALL DISTURBED AREAS WITH LAWN GRASS PER SPECIFICATIONS. ADD FENCE FOR FALL PROTECTION PER DETAIL ON SHEET LP104AS LOCATED ON SHEET CS109a.

NOTES

1. See Sheet LP104 for Courtyard concrete joint patterns and dimensions.
2. See Sheet LP104 for Courtyard Grading and Materials Plan.

CONSULTANTS:		ARCHITECT/ENGINEERS:		Drawing Title COURTYARD LAYOUT PLAN		Project Title RELOCATE DEMENTIA UNIT		Project Number VA PN 613-107		Office of Construction and Facilities Management  Department of Veterans Affairs	
EMHT Evans, Mechwart, Hombert & Tilton, Inc. Engineers • Surveyors • Planners • Scientists 5650 New Albany Road, Columbus, OH 43254 Phone: 614.775.4500 Fax: 614.775.3448 emht.com		C.C. HODGSON ARCHITECTURAL GROUP P.C.		Approved: Project Director		Location VAMC MARTINSBURG		Building Number 513			
Revisions:		Date		Date 8/6/2012		Checked FSM		Drawn DDS			
								Drawing Number LP103		Dwg. 14 of 17	