




11 SECTION  
3/4" = 1'-0"

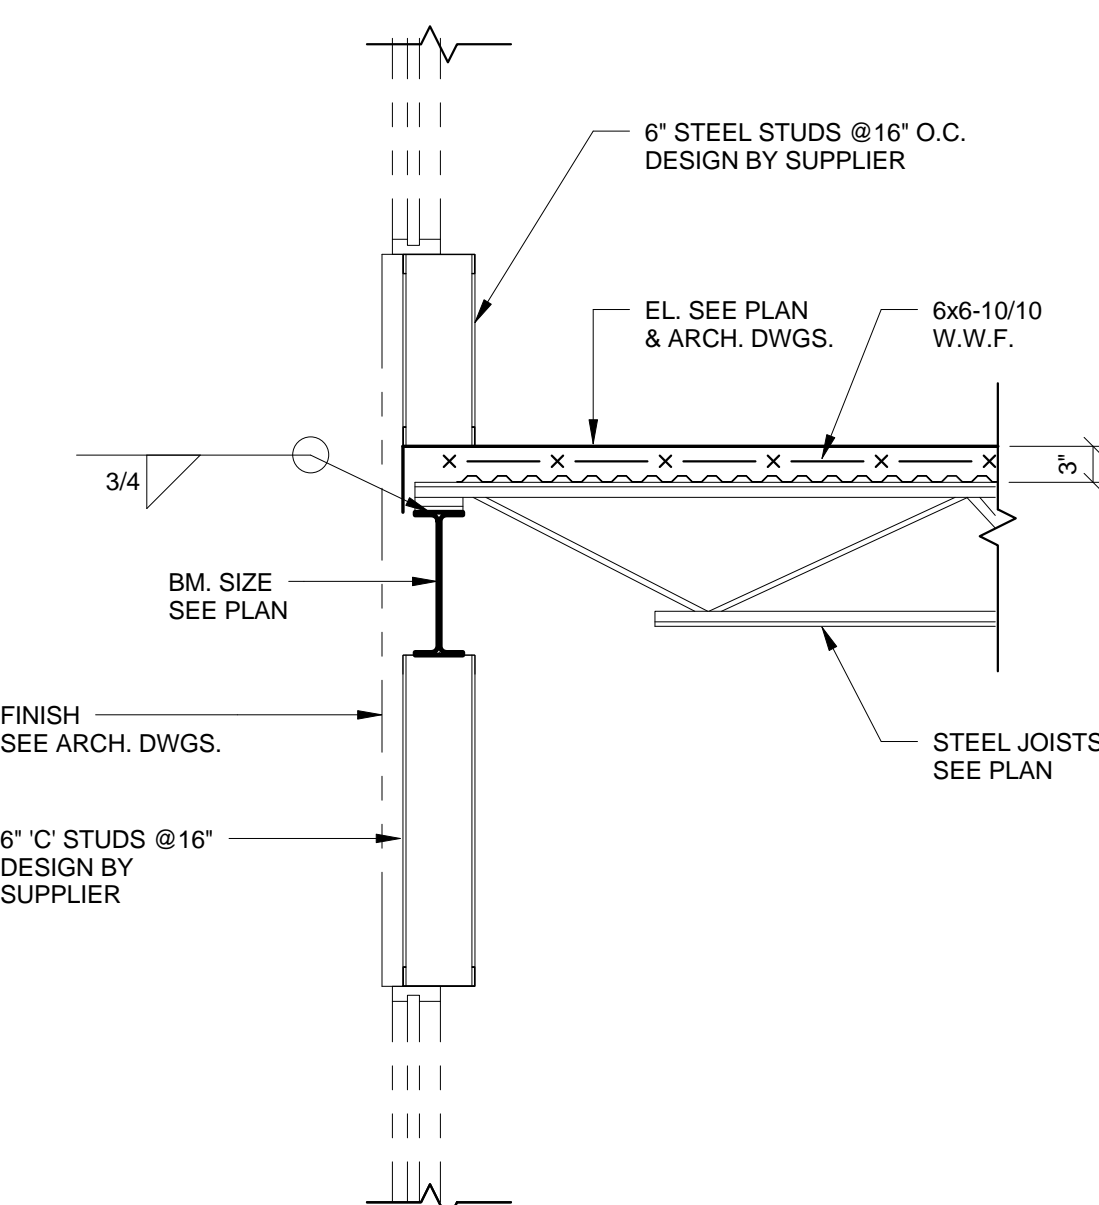


7 SECTION  
3/4" = 1'-0"

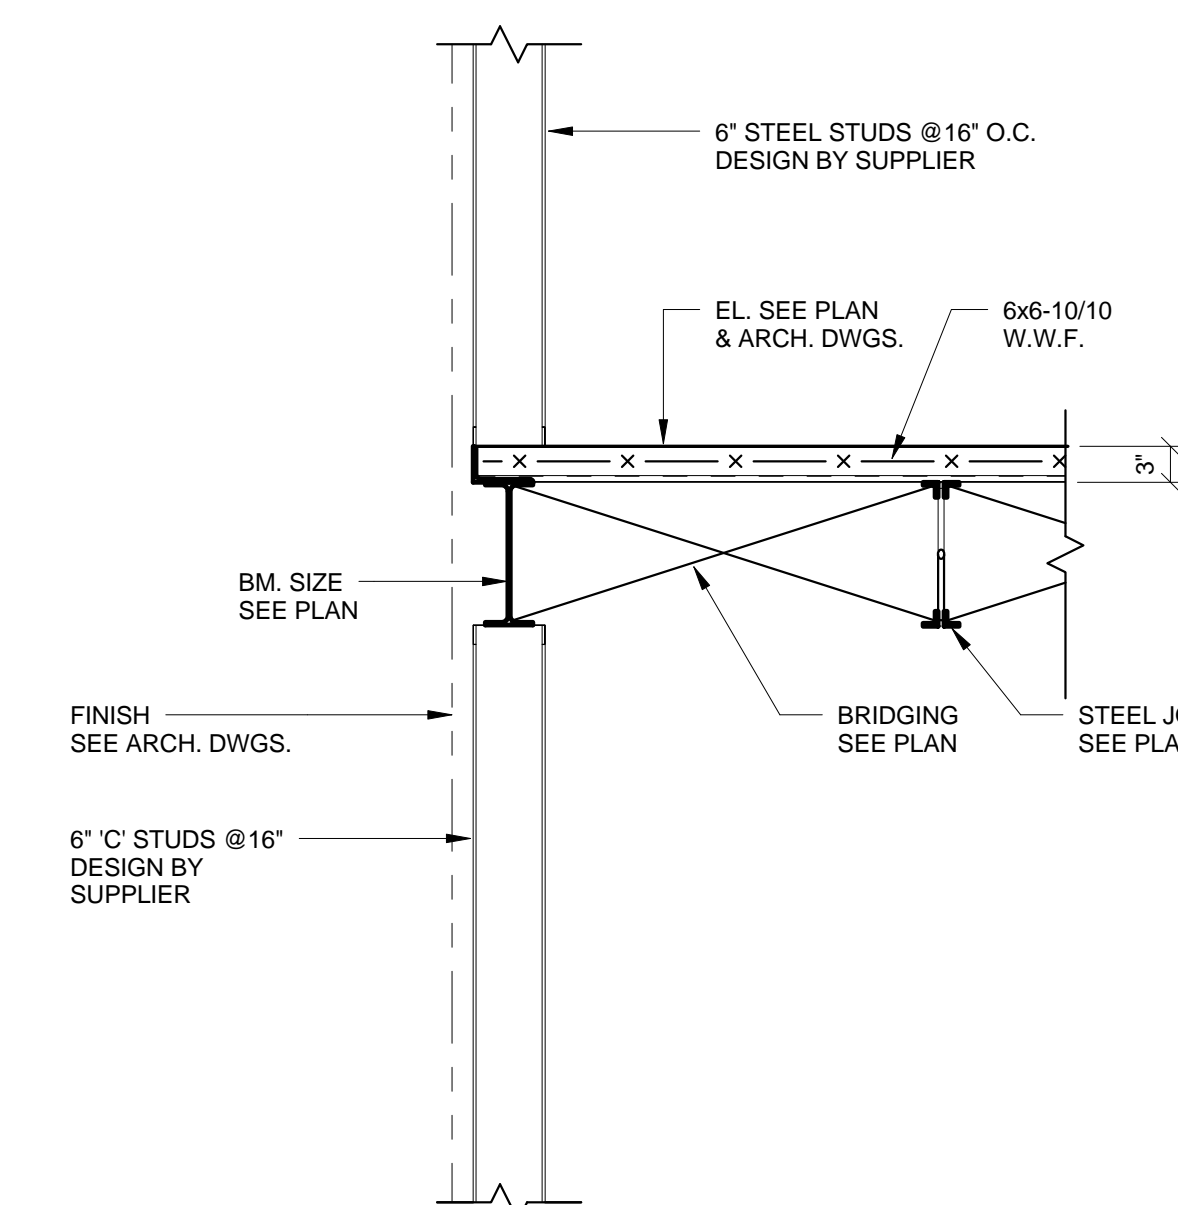


8 SECTION  
3/4" = 1'-0"

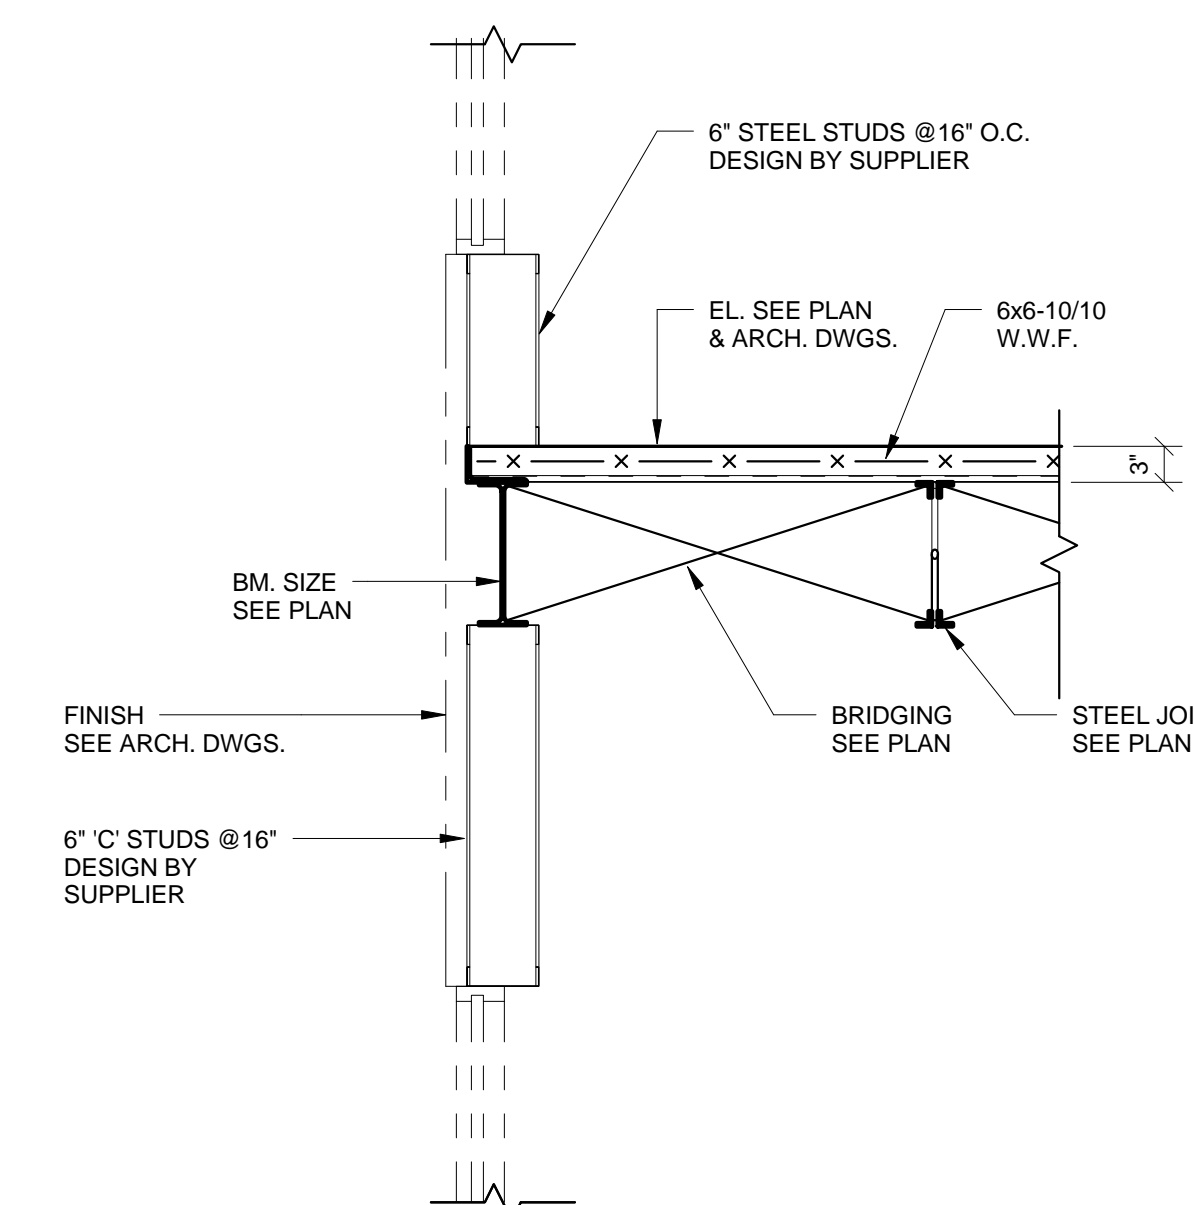


9 SECTION  
3/4" = 1'-0"

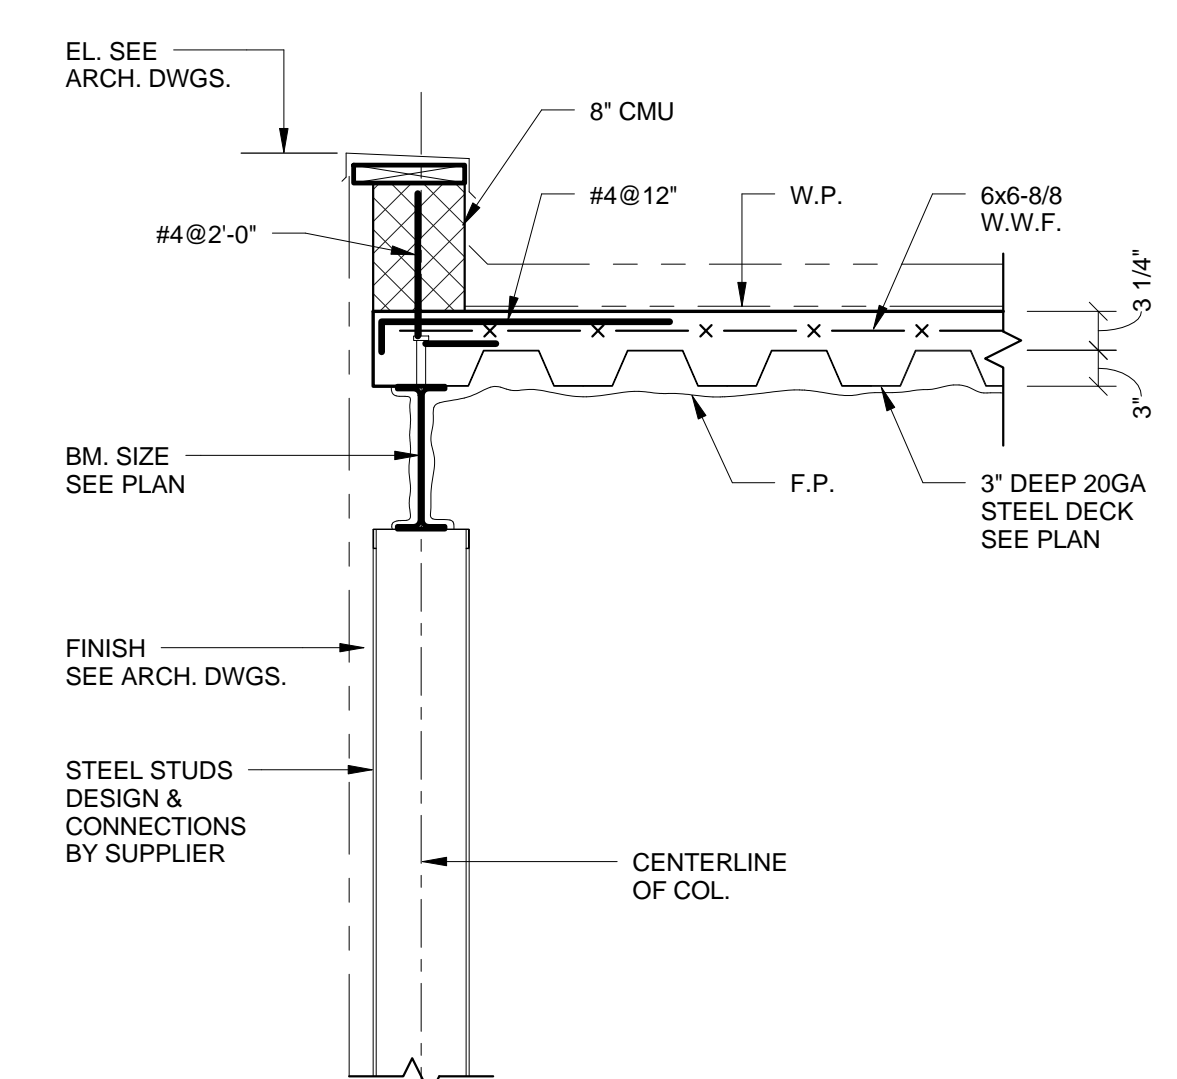


10 SECTION  
3/4" = 1'-0"

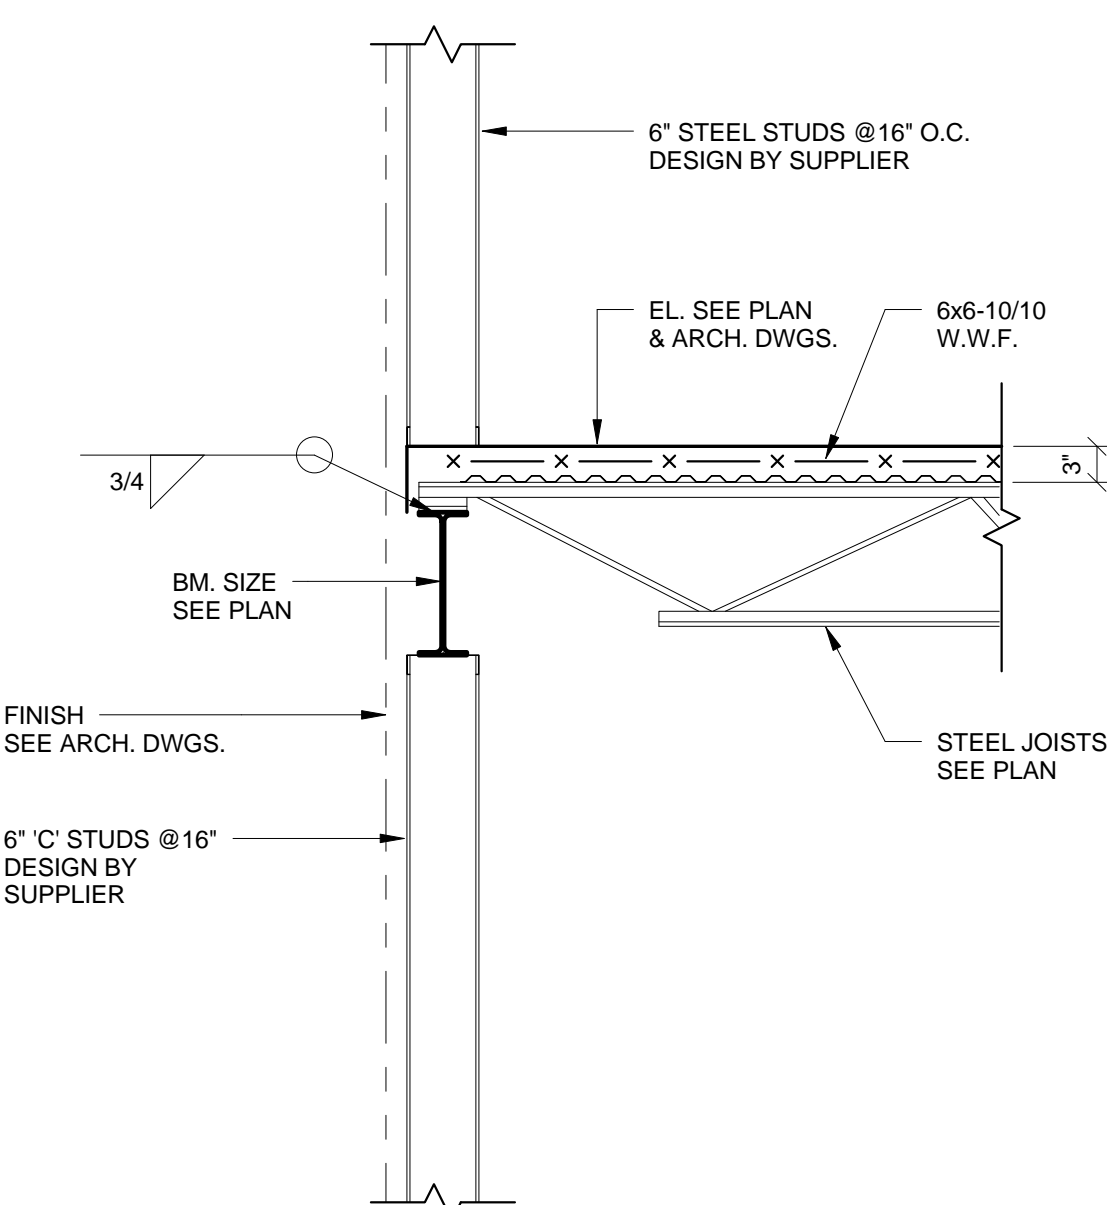


6 SECTION  
3/4" = 1'-0"

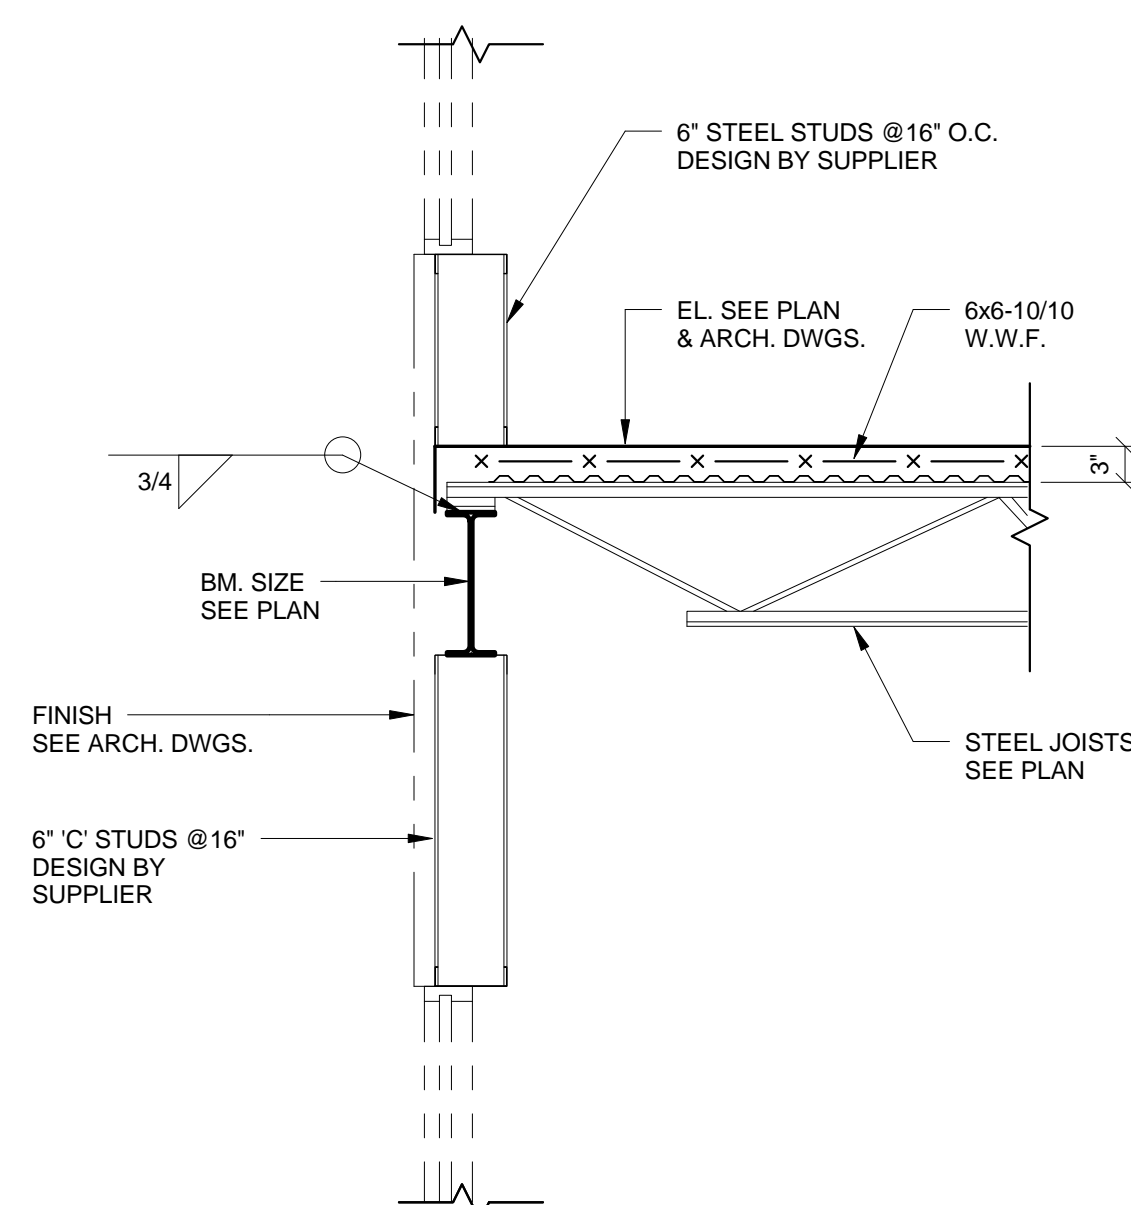


7 SECTION  
3/4" = 1'-0"

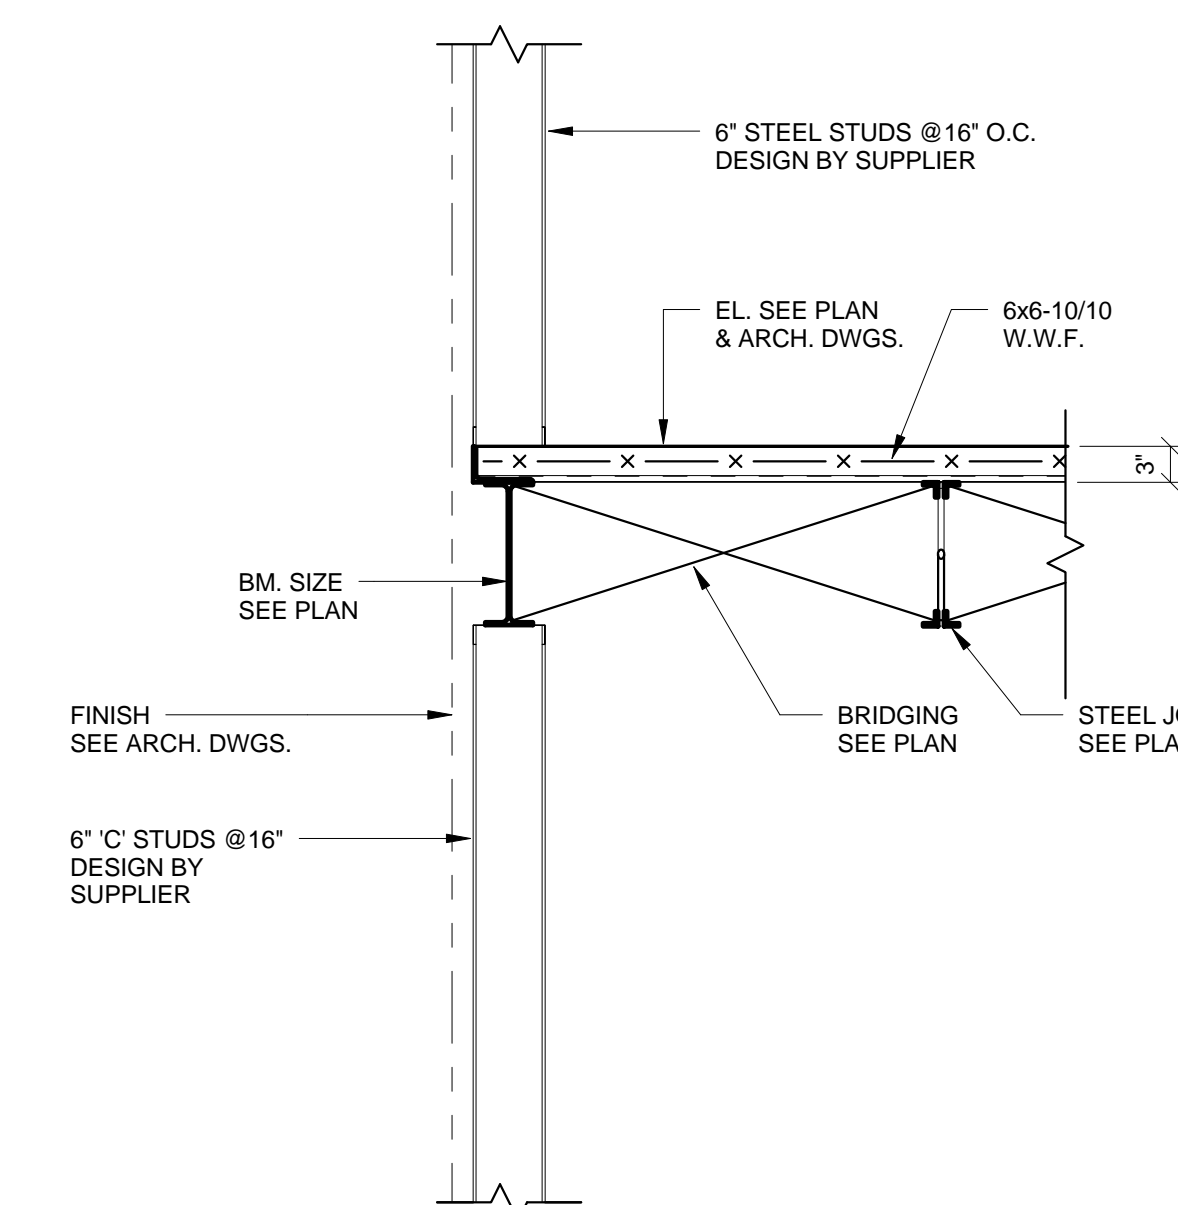


8 SECTION  
3/4" = 1'-0"

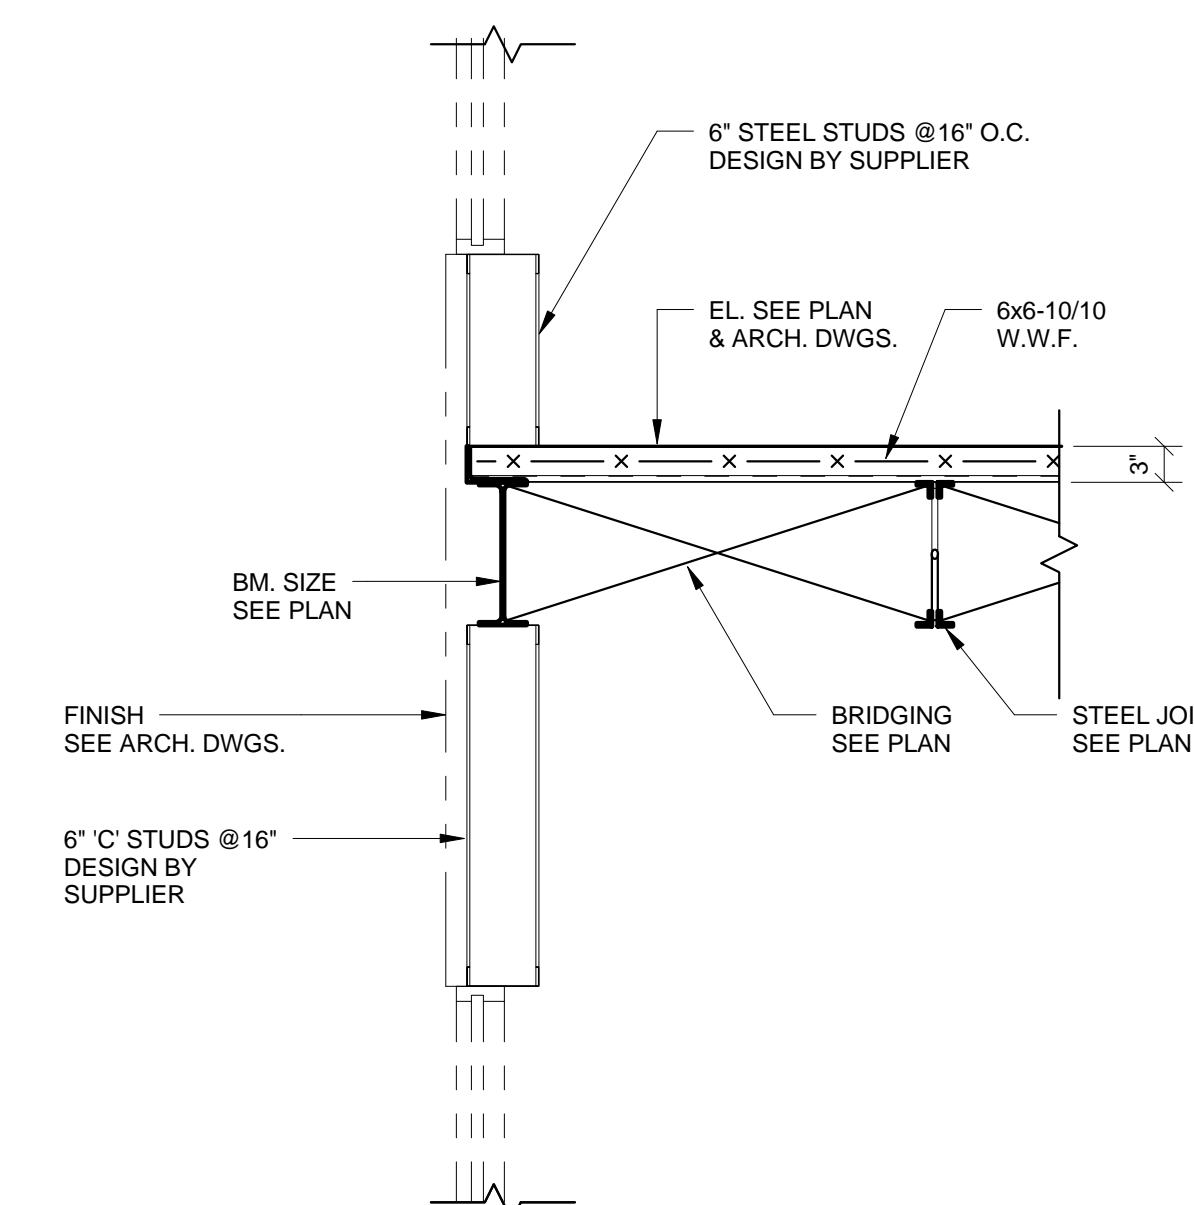


9 SECTION  
3/4" = 1'-0"

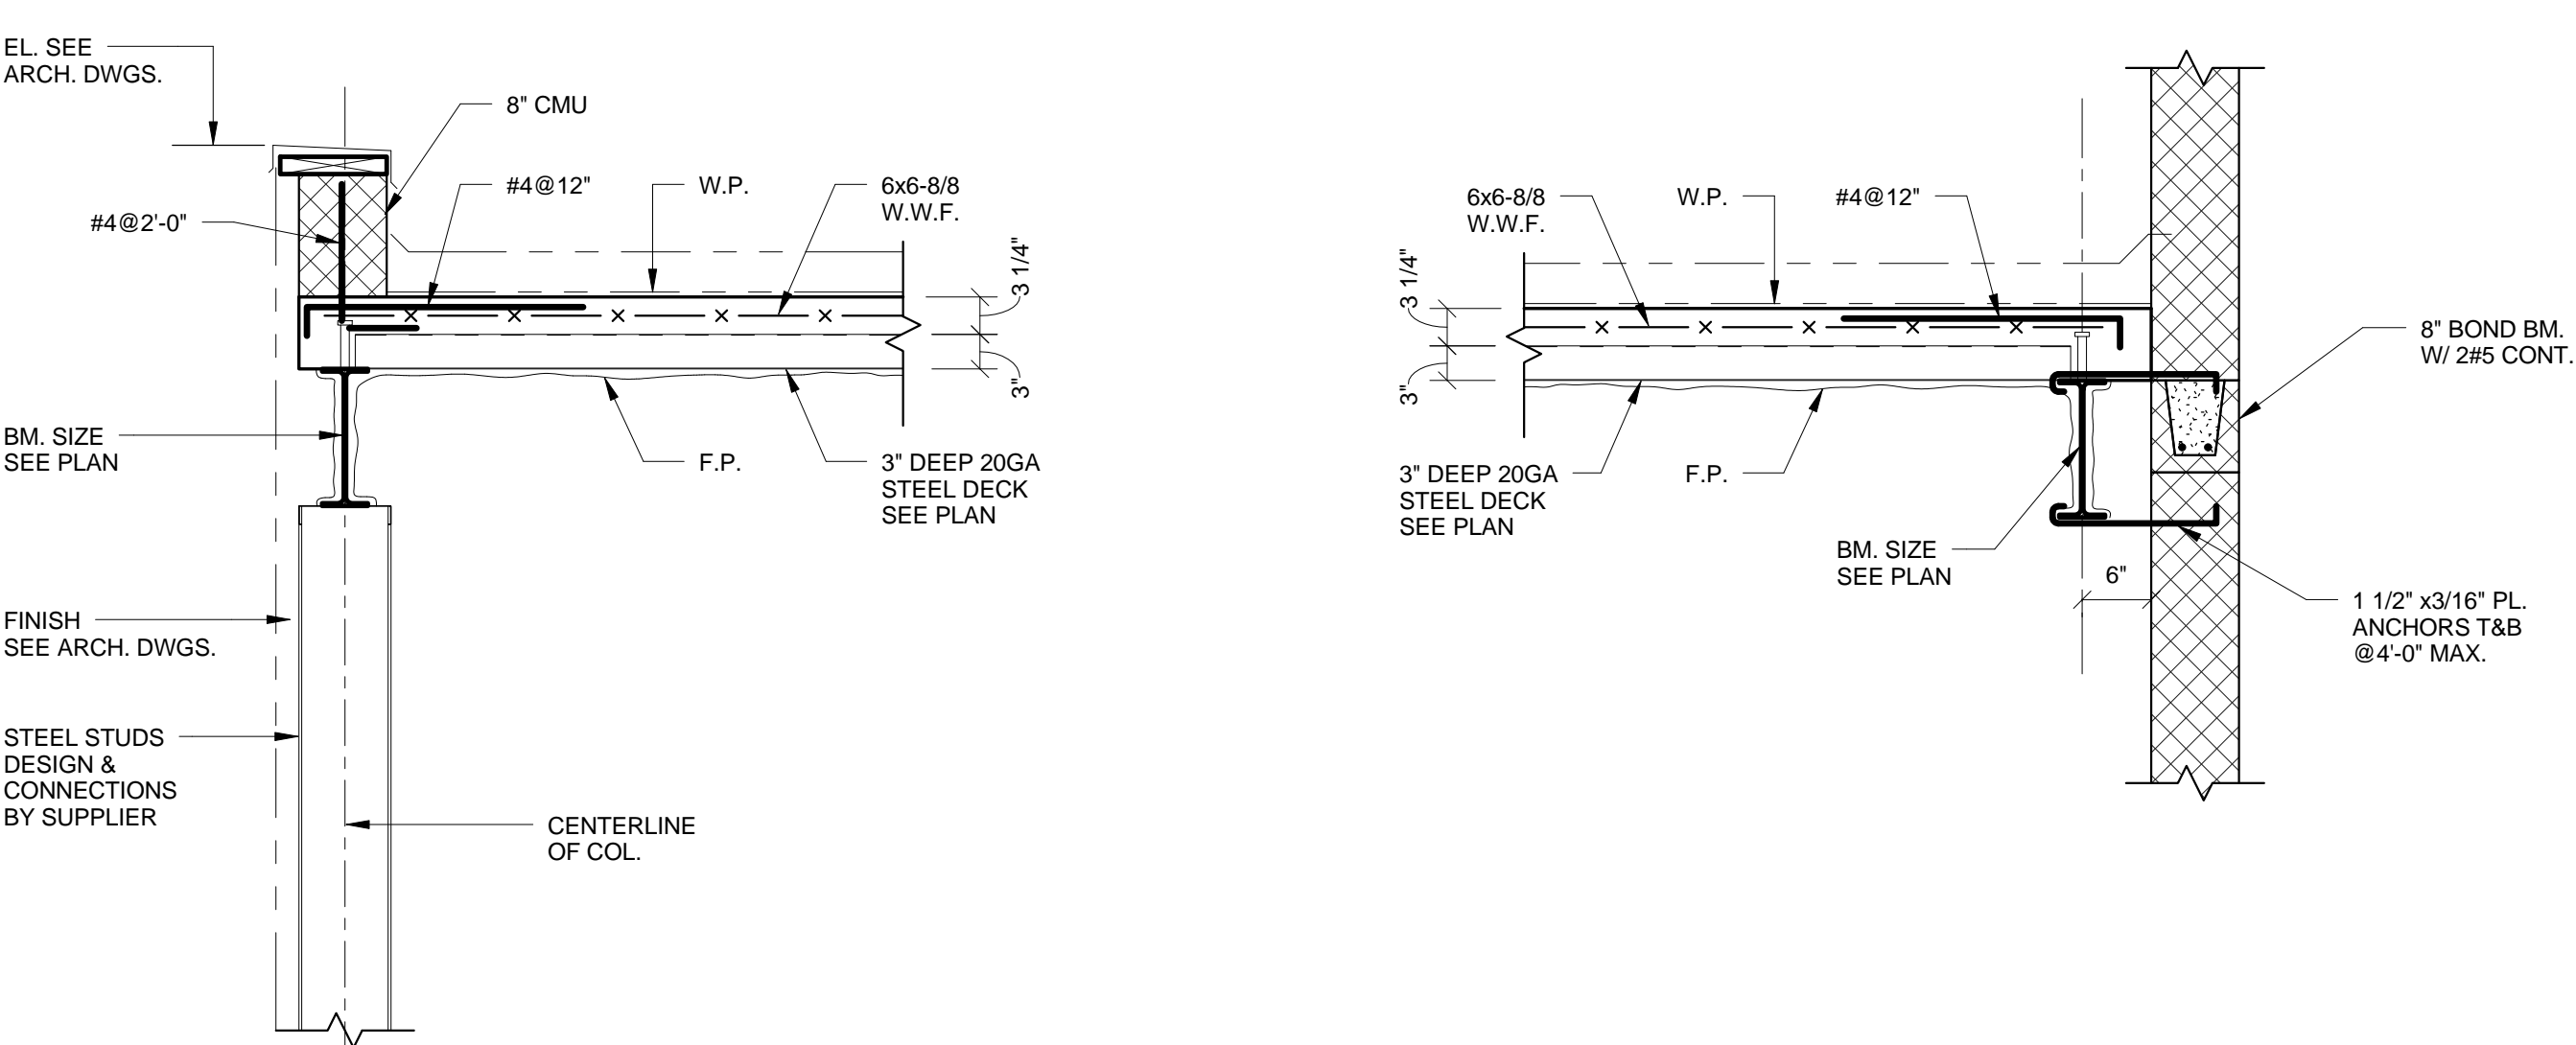


11 SECTION  
3/4" = 1'-0"

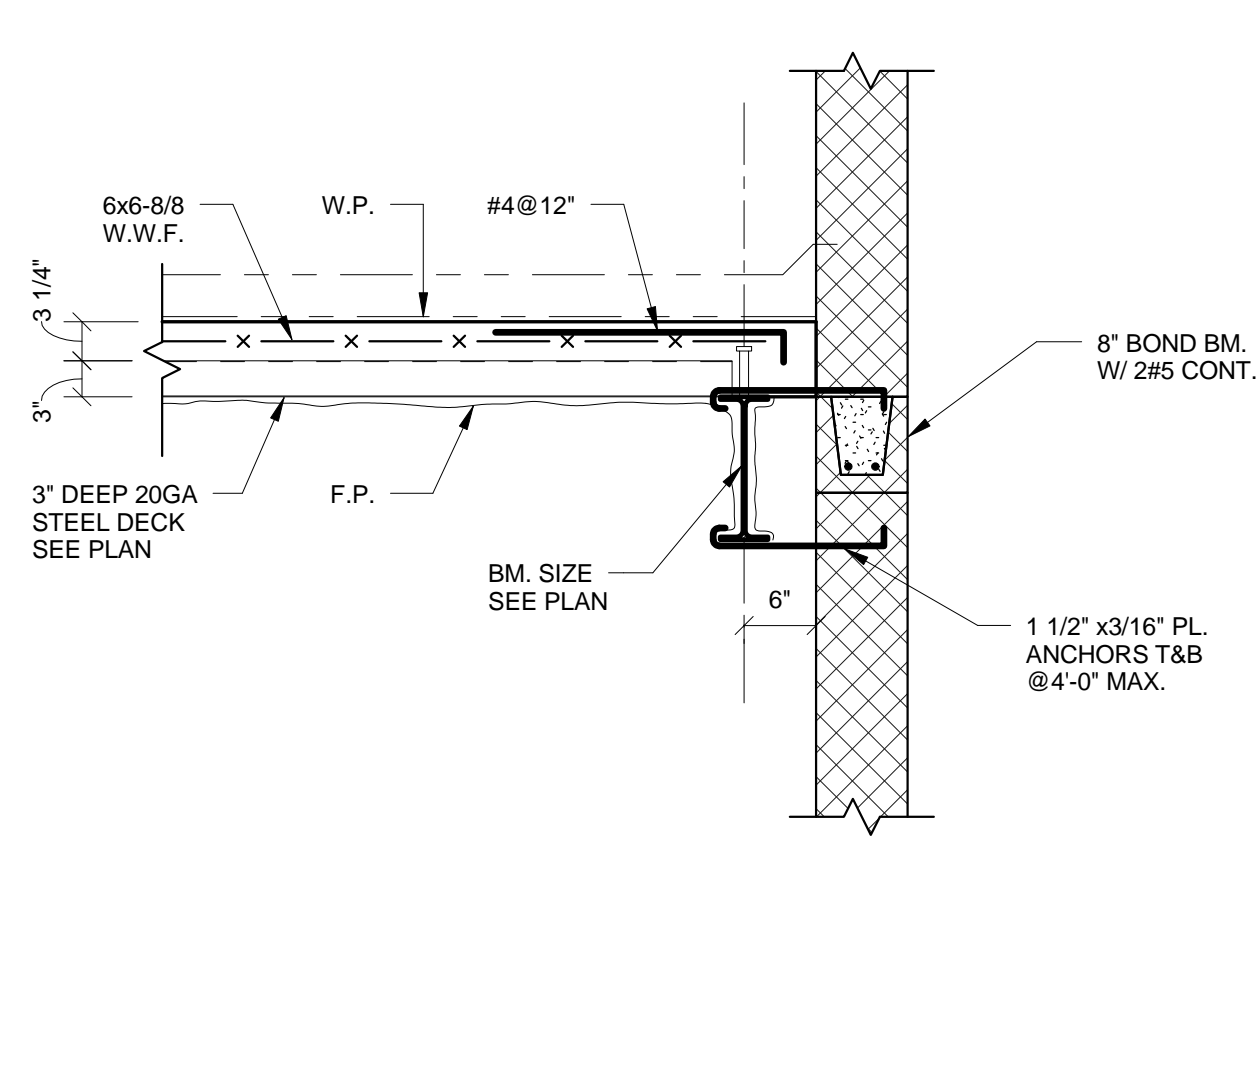


12 SECTION  
3/4" = 1'-0"

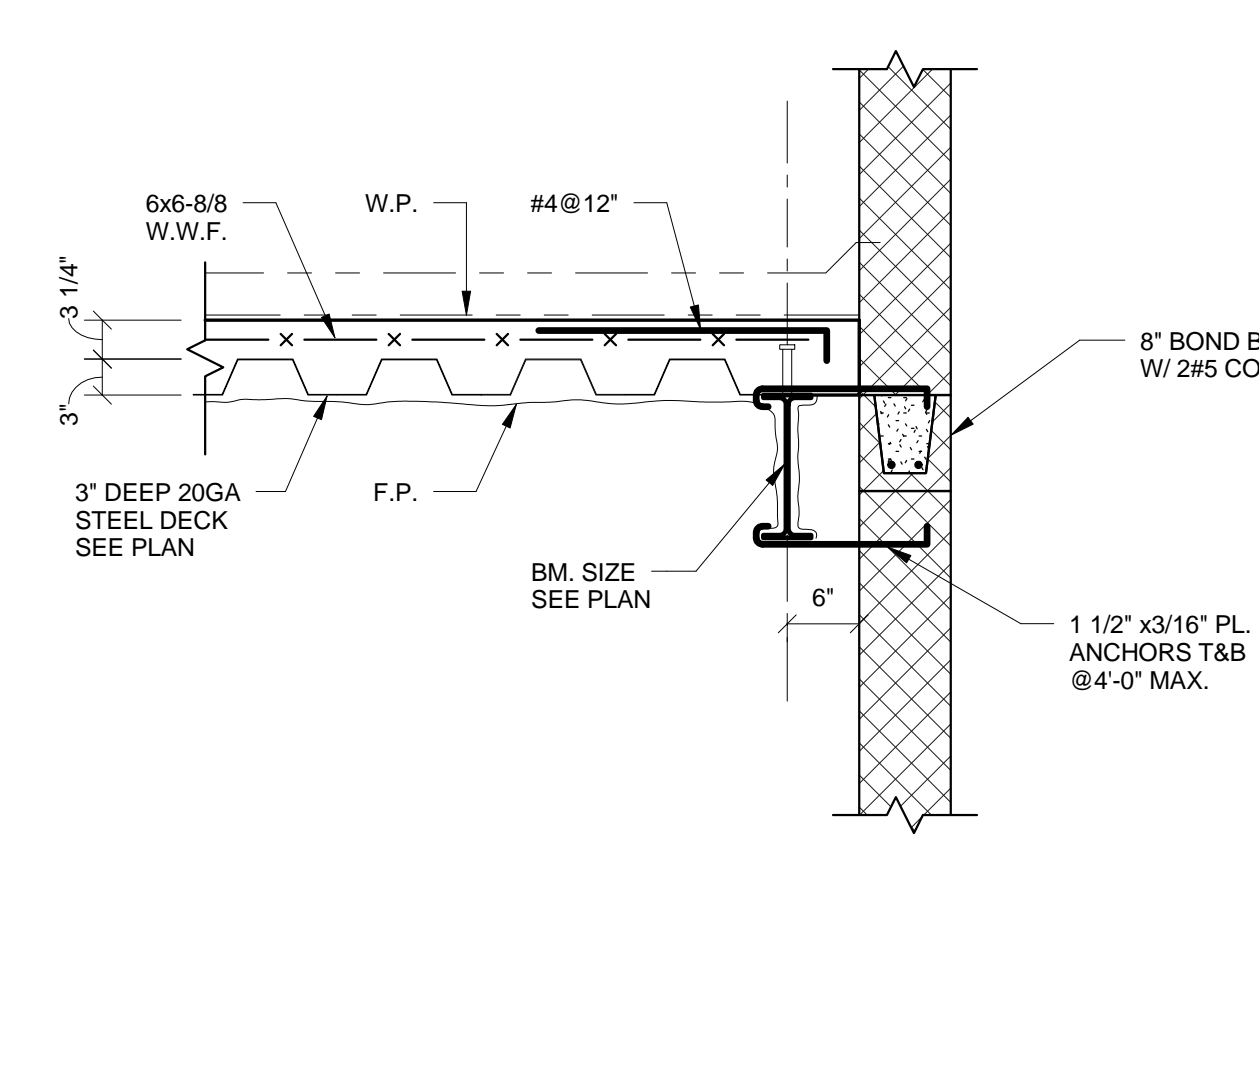

13 SECTION  
3/4" = 1'-0"

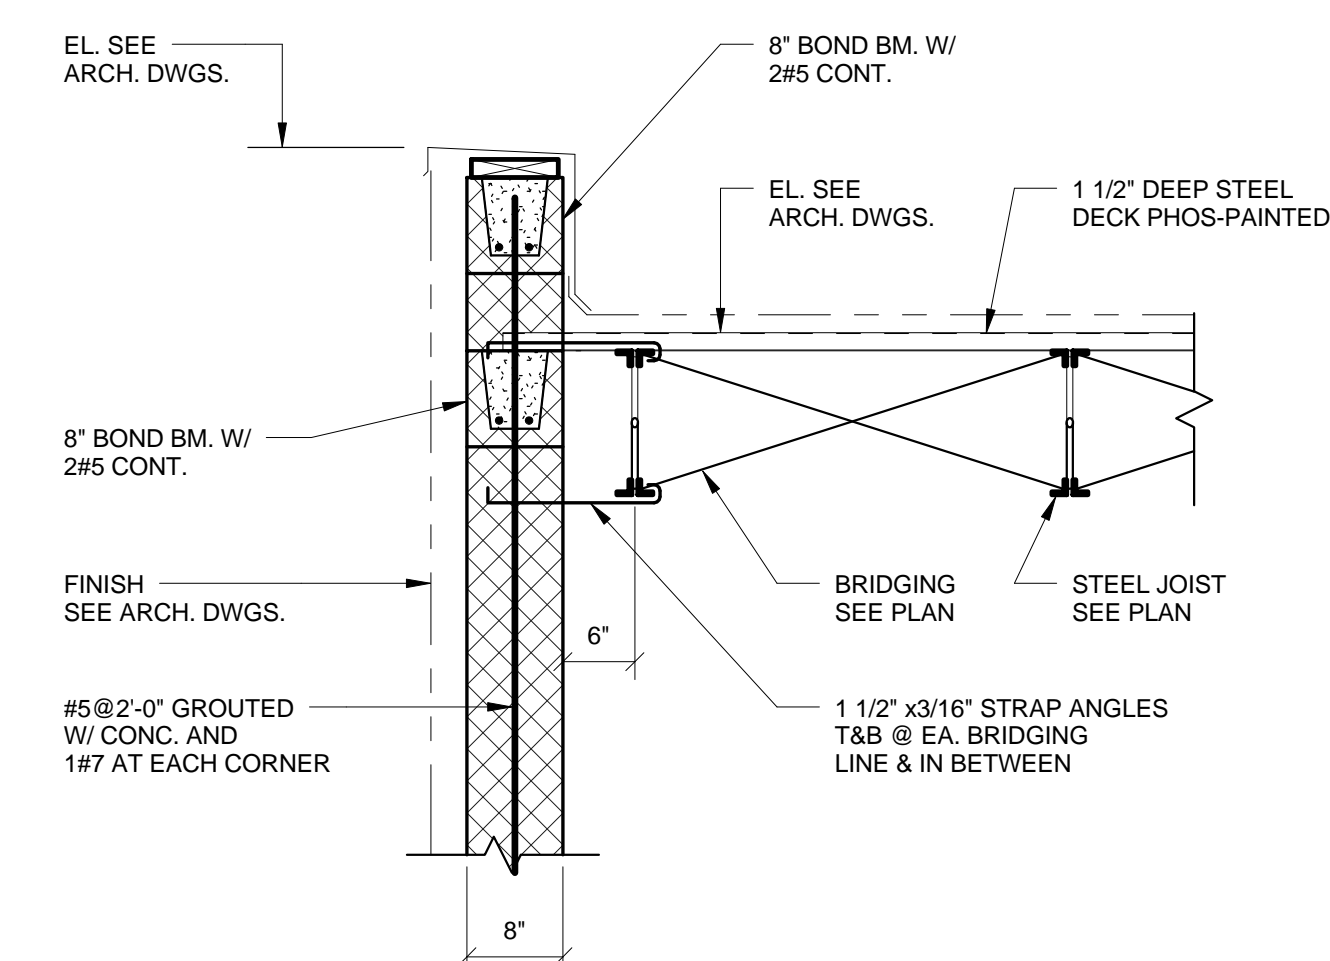

14 SECTION  
3/4" = 1'-0"

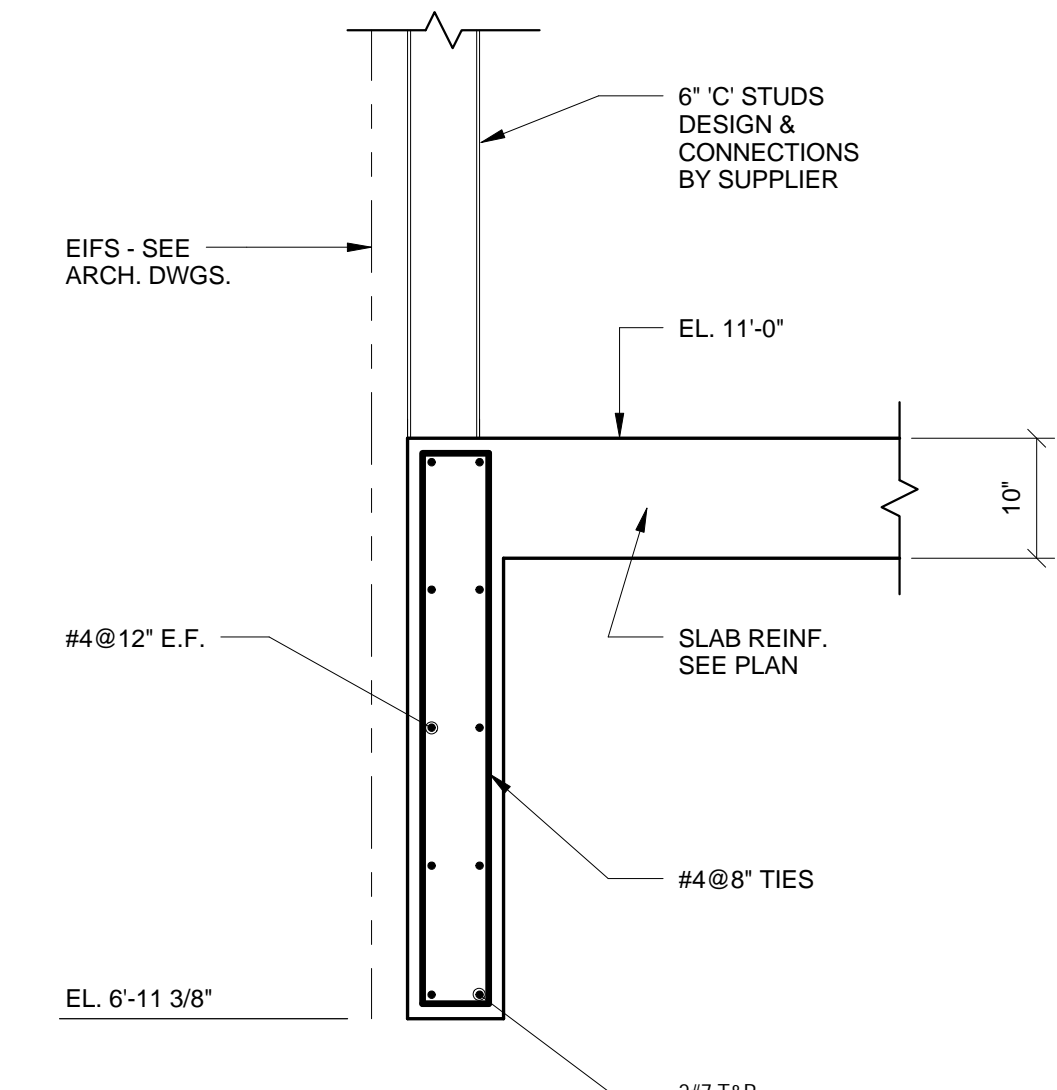

15 SECTION  
3/4" = 1'-0"