




1 WALL SECTION  
SCALE 1/2" = 1'-0"

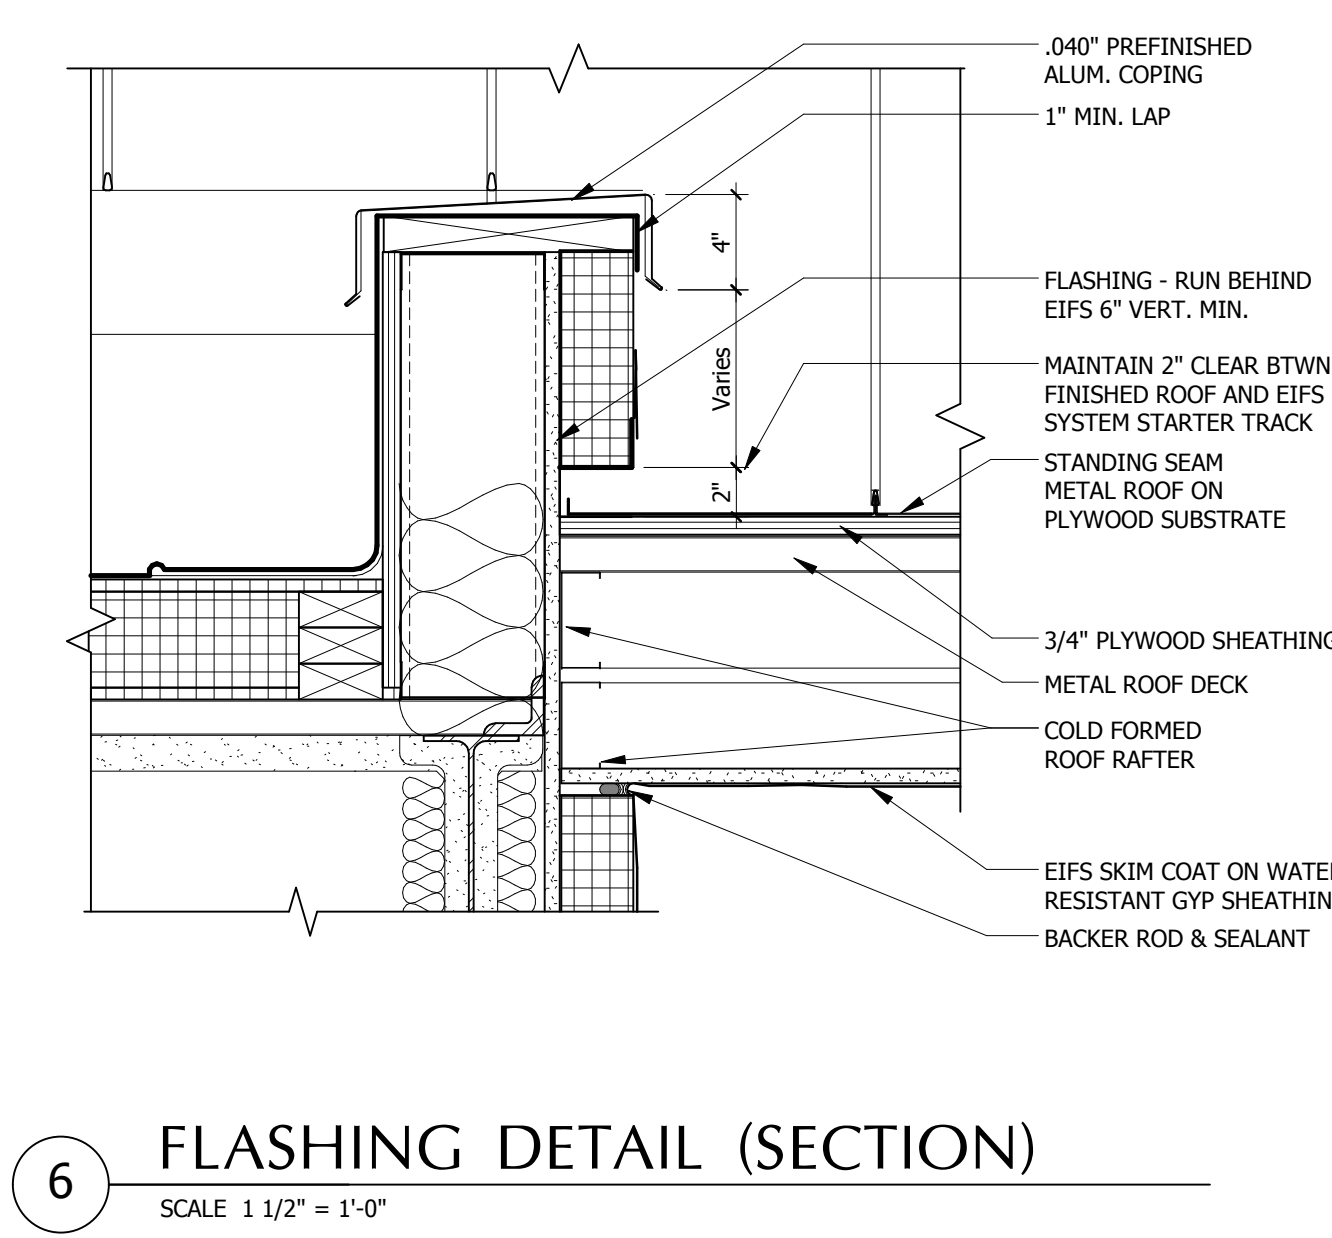

6 FLASHING DETAIL (SECTION)  
SCALE 1 1/2" = 1'-0"

VA FORM 08-6231