

A one and one half inches = one foot
B one inch = one foot
C three quarters inch = one foot
D one half inch = one foot
E one quarter inch = one foot
F one eighth inch = one foot

F

1

2


3

4


5

6


7

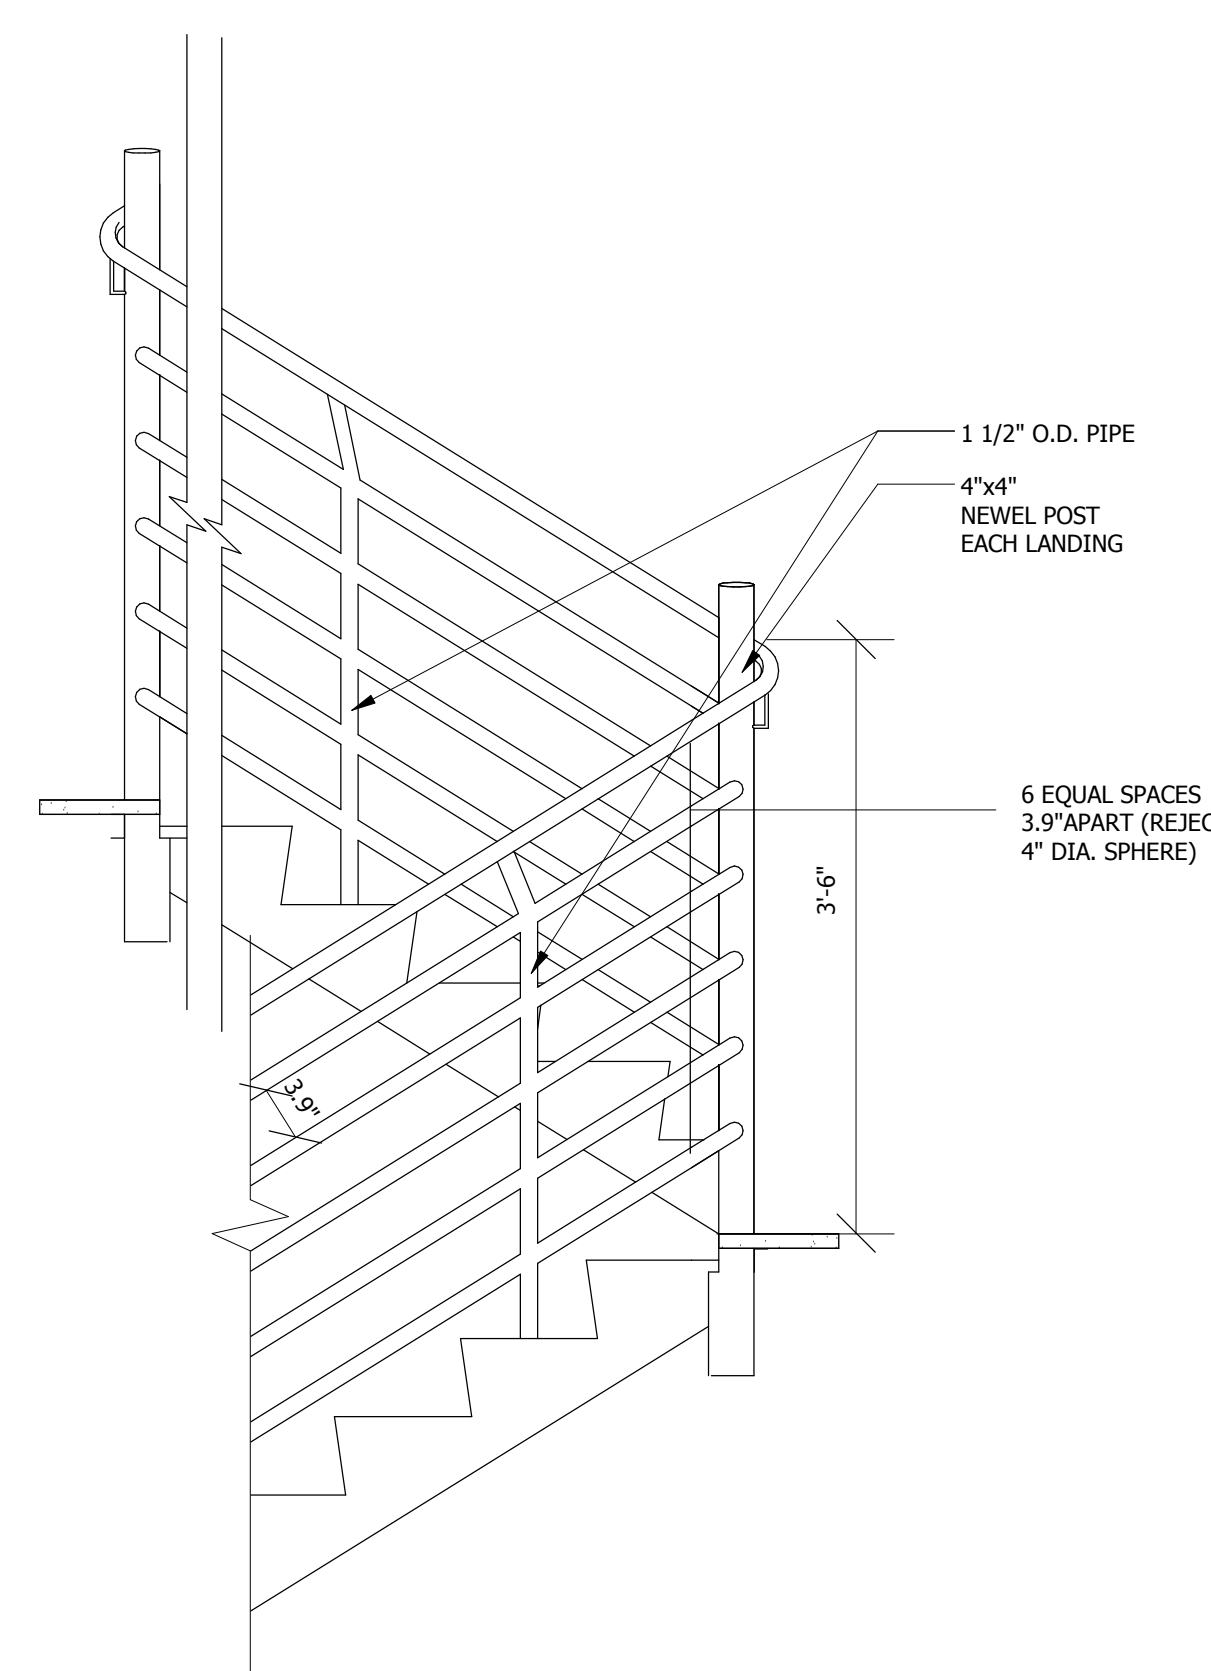


8 SECTION AT LANDINGS
SCALE 1" = 1'-0"

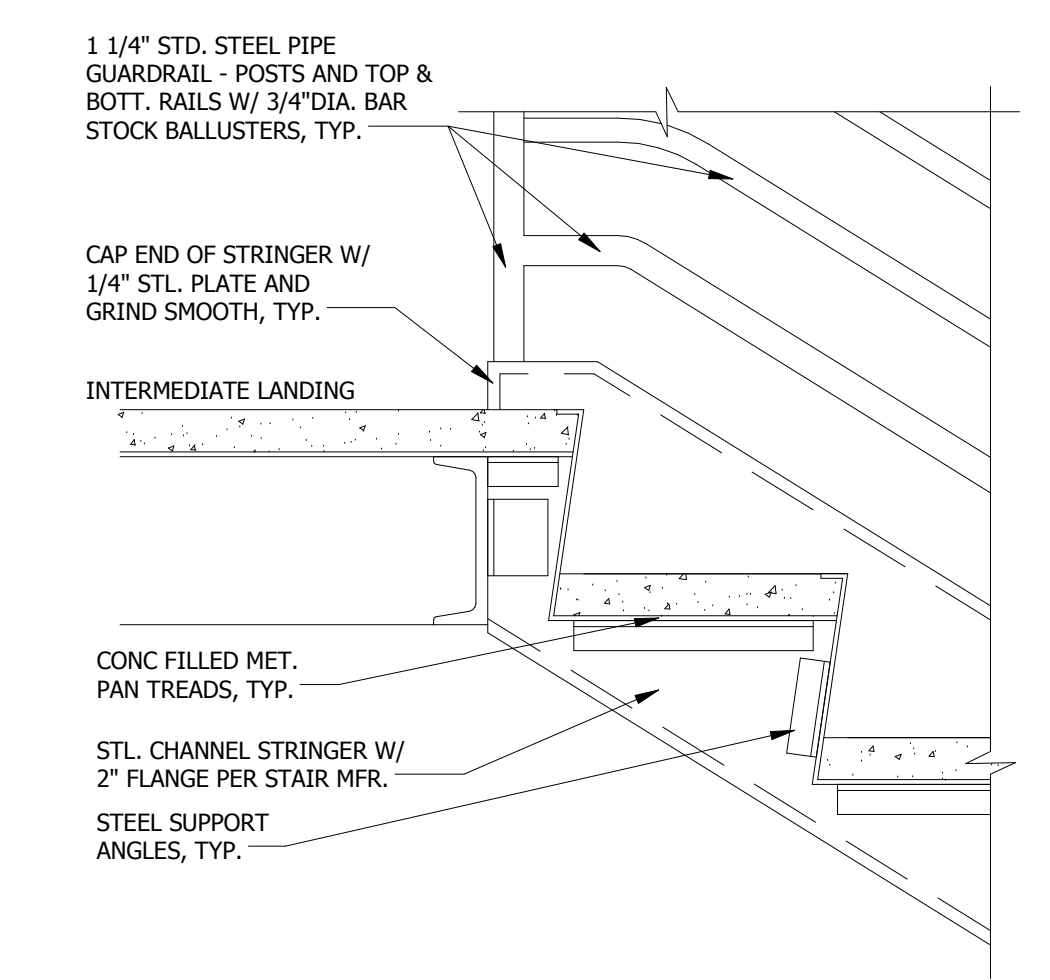


6 TYP. STRINGER TO LANDING DET.
SCALE 1 1/2" = 1'-0"

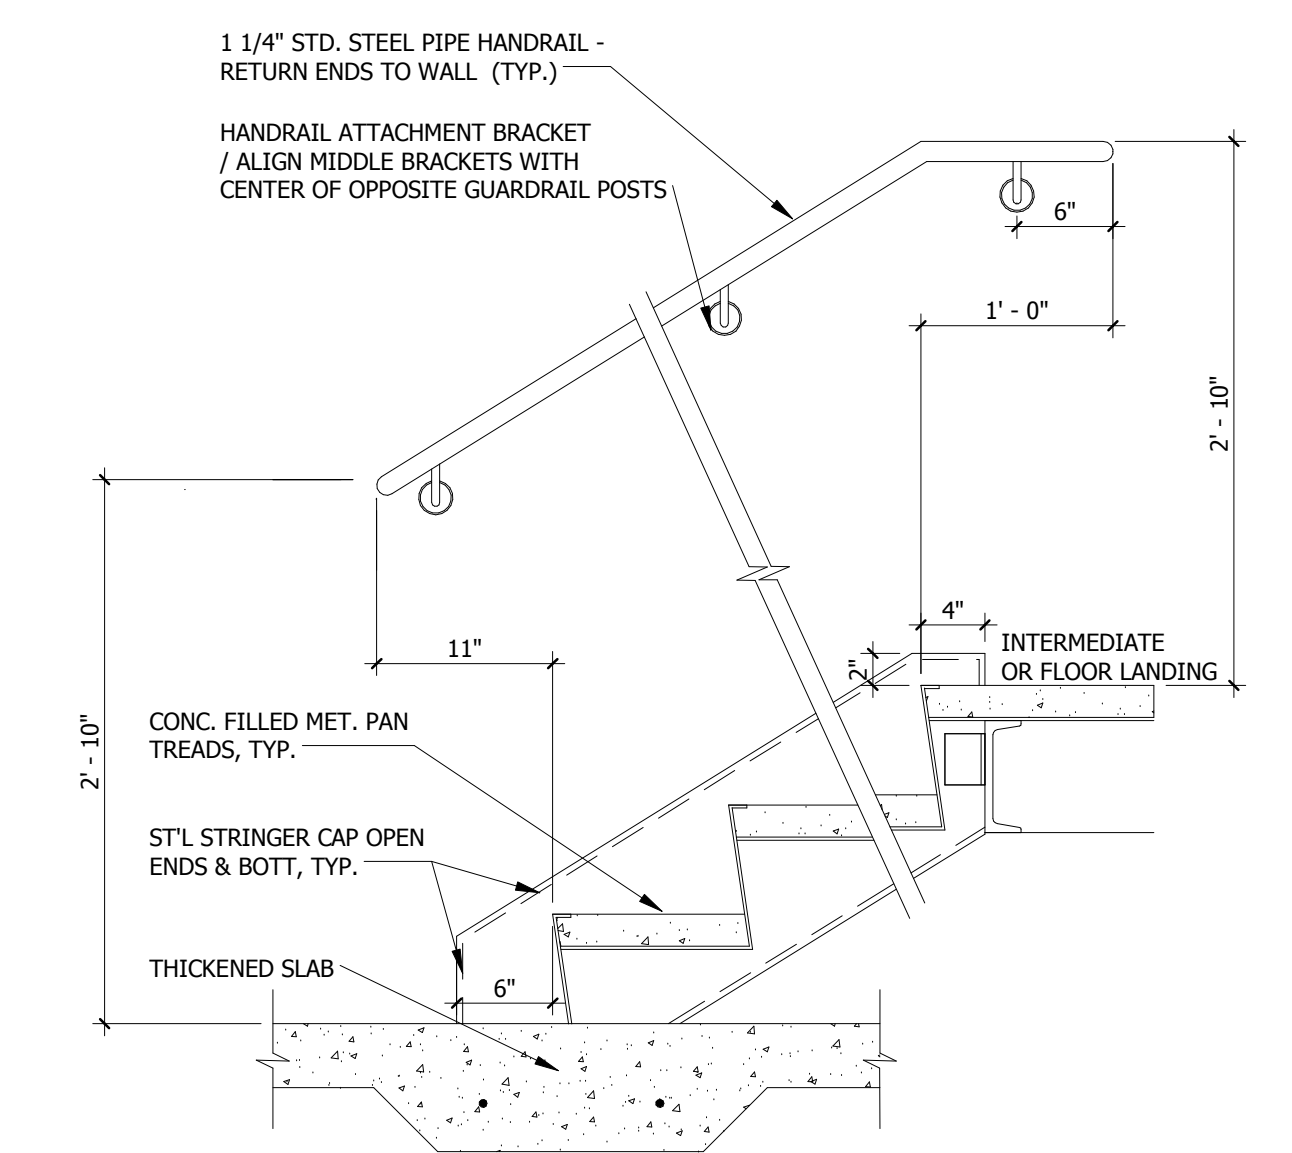


7 TYP. WALL MTD. HANDRAIL ELEV.
SCALE 1" = 1'-0"

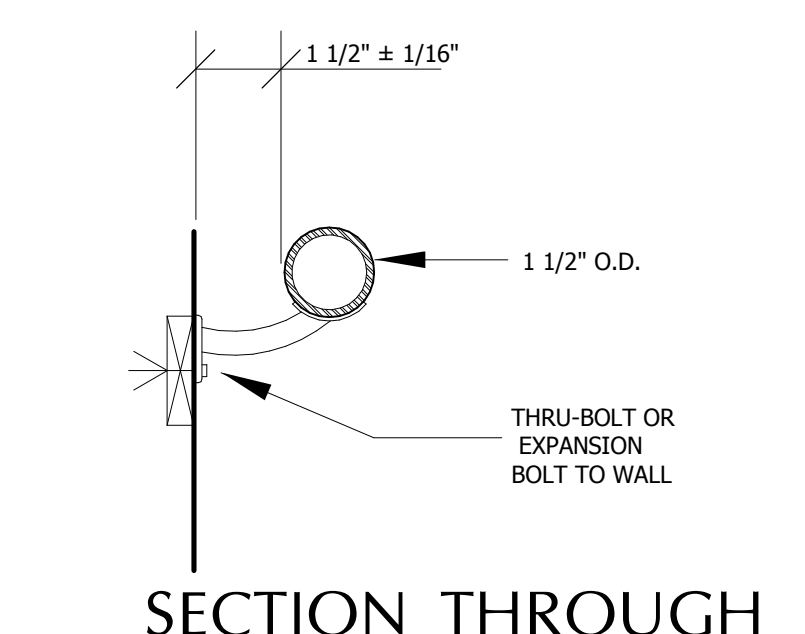


5 SECTION THROUGH WALL RAIL
SCALE 1" = 1'-0"

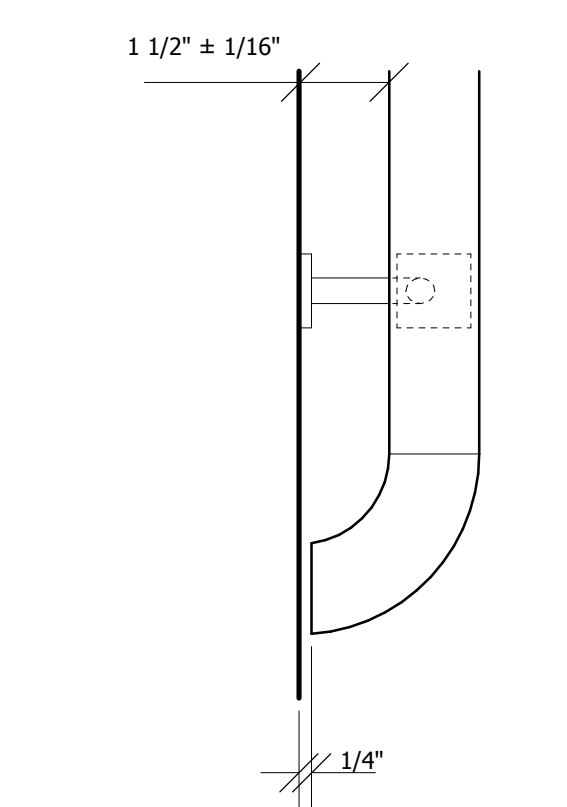


4 RAIL PLAN VIEW
SCALE 1" = 1'-0"

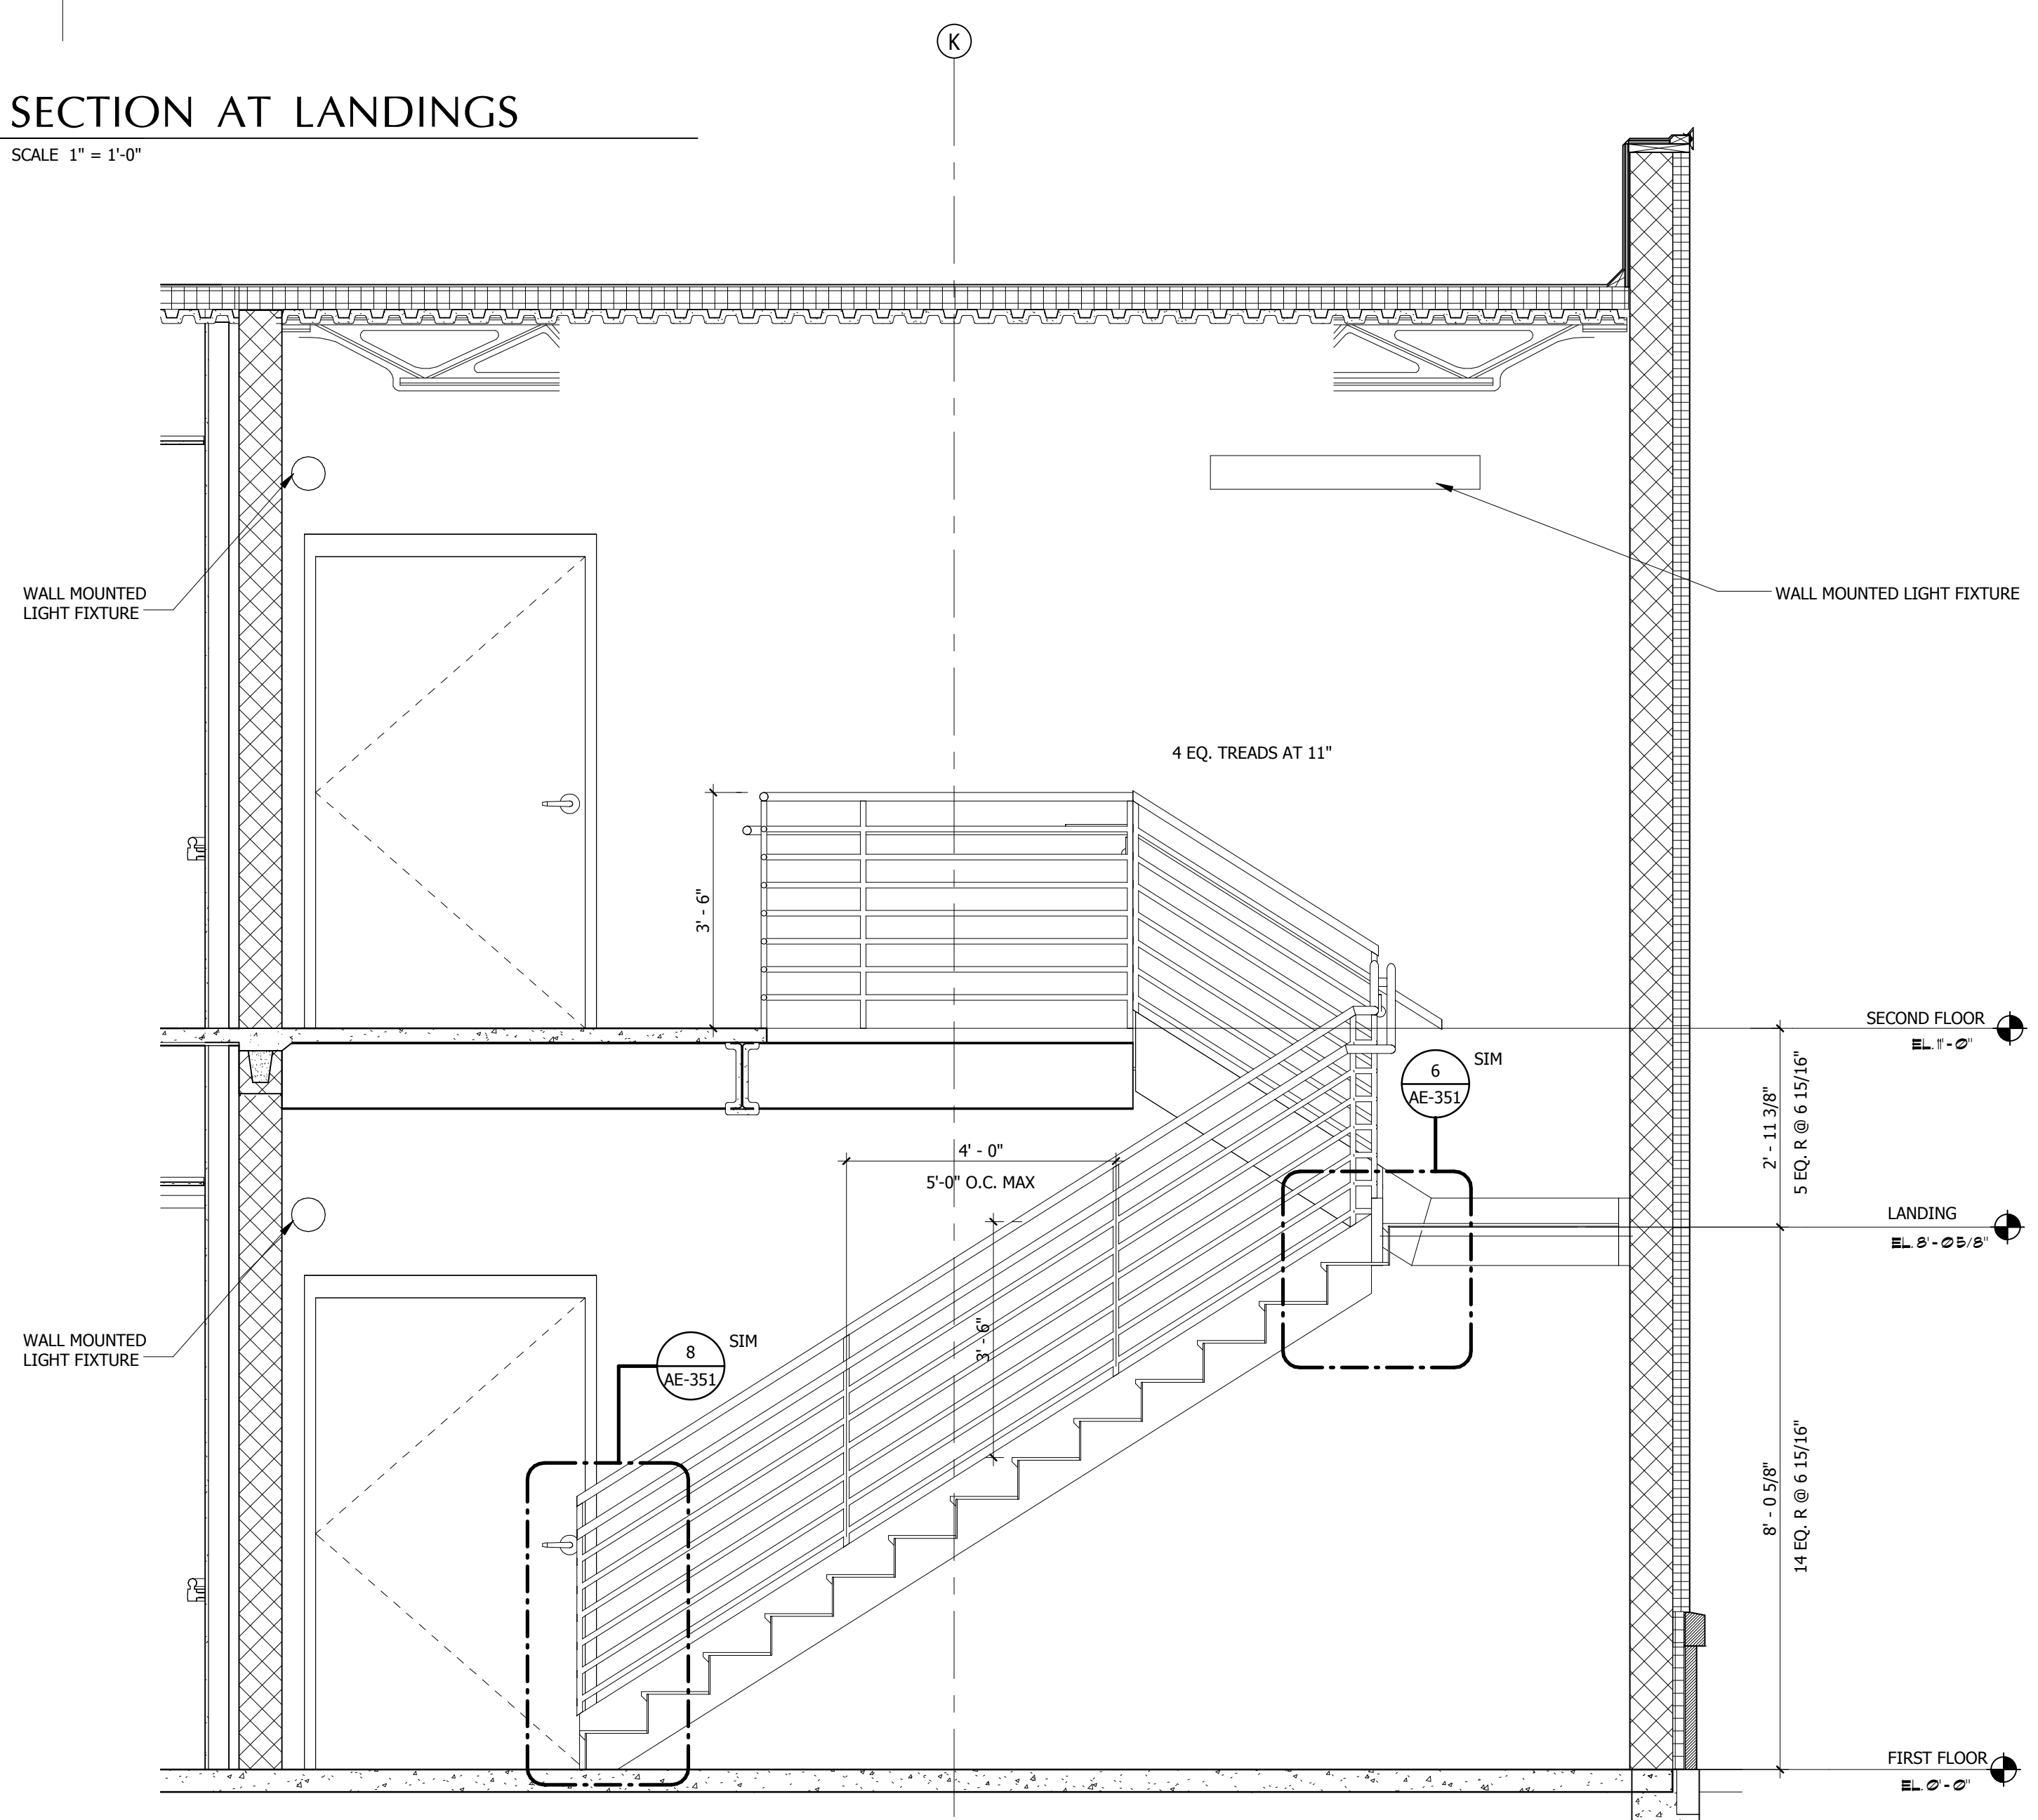

3 STAIR-1 SECTION
SCALE 1/2" = 1'-0"

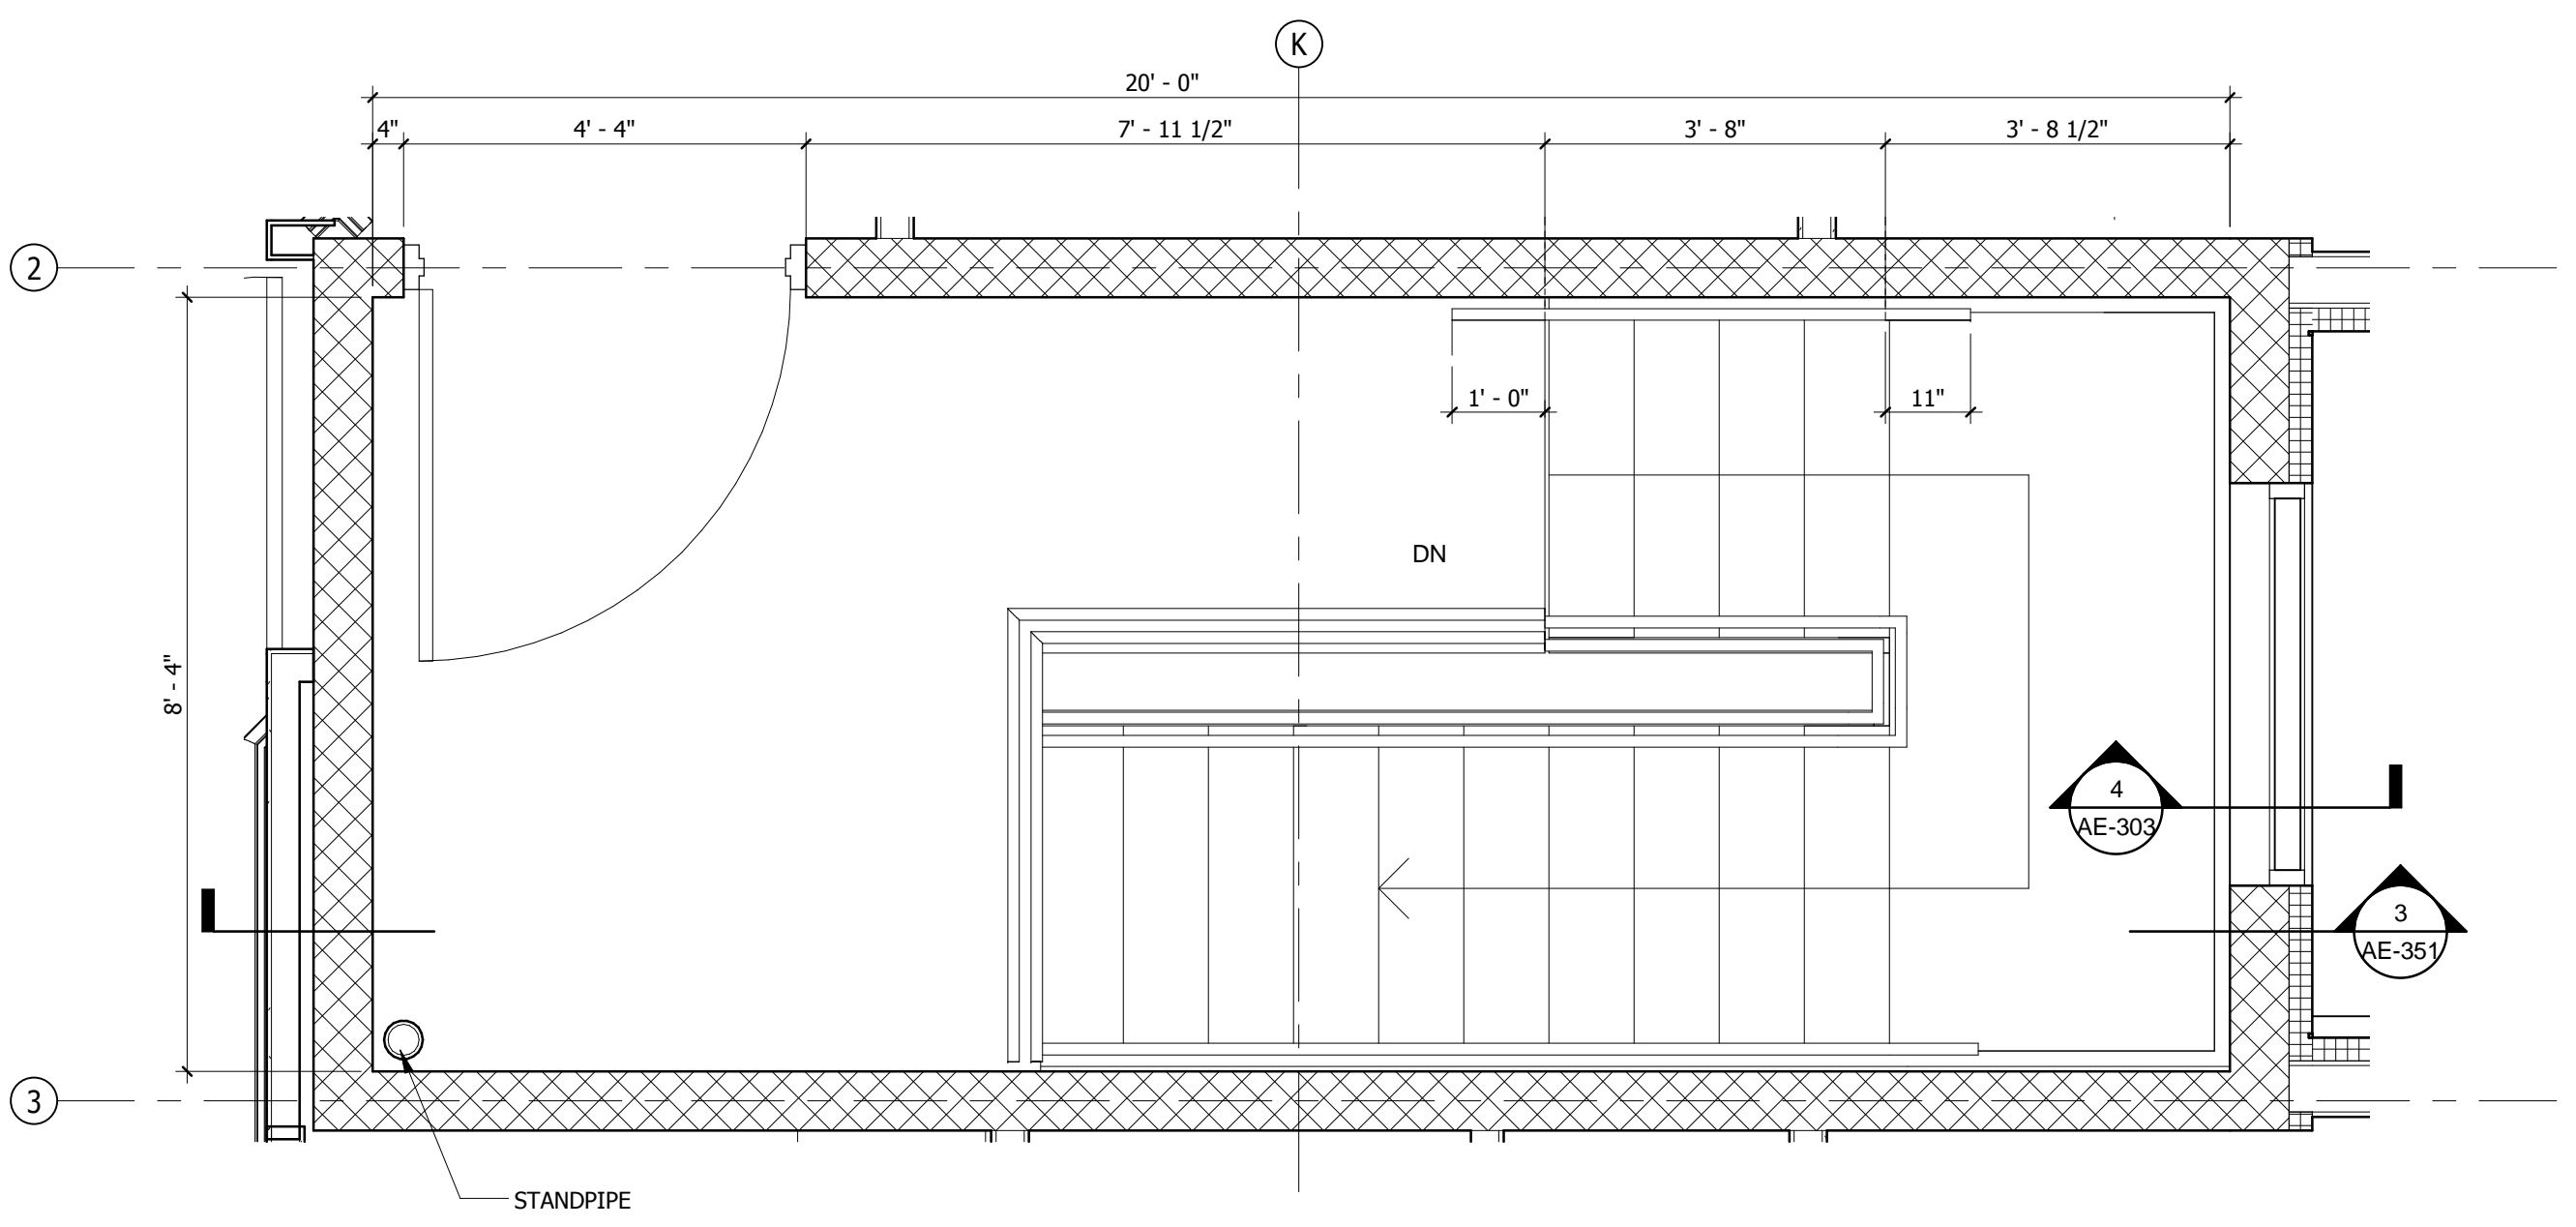

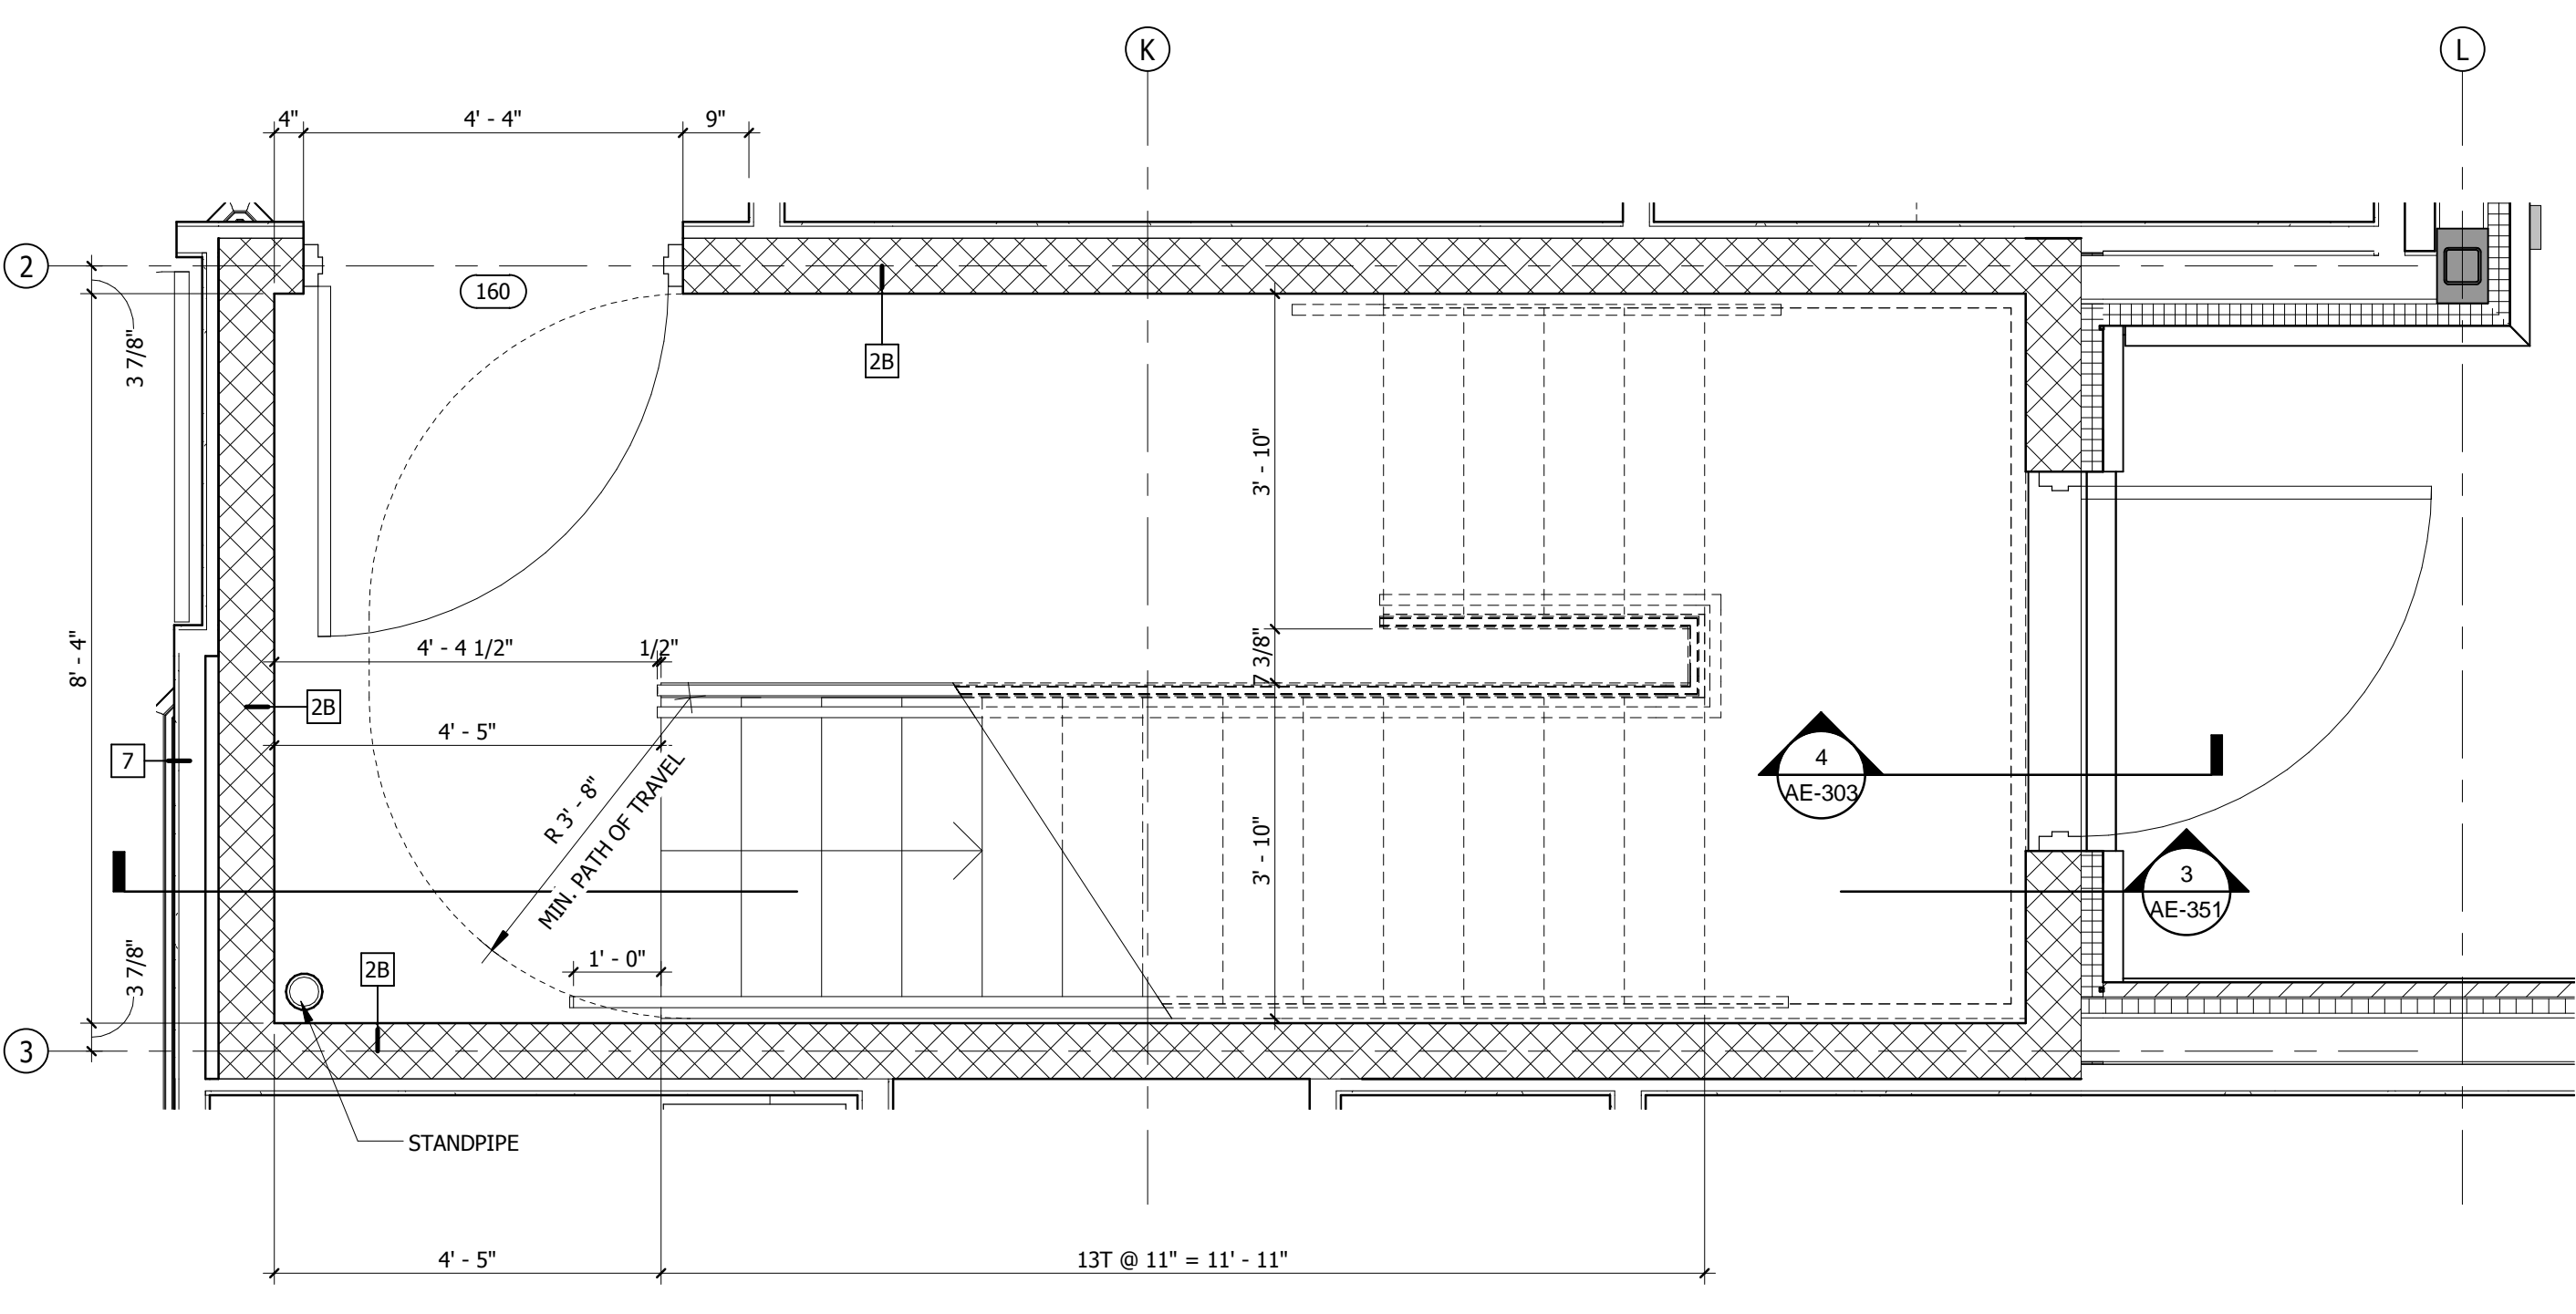

2 STAIR-1 2nd FLOOR PLAN
SCALE 1/2" = 1'-0"



1 STAIR-1 1st FLOOR PLAN
SCALE 1/2" = 1'-0"

BID DOCUMENTS
FULLY SPRINKLERED

<div>Revisions:</div> <div>Date</div>		CONSULTANTS:		<div></div>	ARCHITECT/ENGINEERS:		Drawing Title STAIR-1 PLANS AND SECTIONS		Project Title RELOCATE DEMENTIA UNIT		Project Number VA PN 613-107		<div>Office of Construction and Facilities Management</div> <div> Department of Veterans Affairs</div>	
					C.C. HODGSON ARCHITECTURAL GROUP P.C.		Approved: Project Director		Location VAMC MARTINSBURG		Building Number 513			
							Date 8/6/2012		Checked Checker		Drawn Author			
											Drawing Number AE-351			
											Dwg. of --			