




1 WINDOW TYPES
SCALE 1/4" = 1'-0"

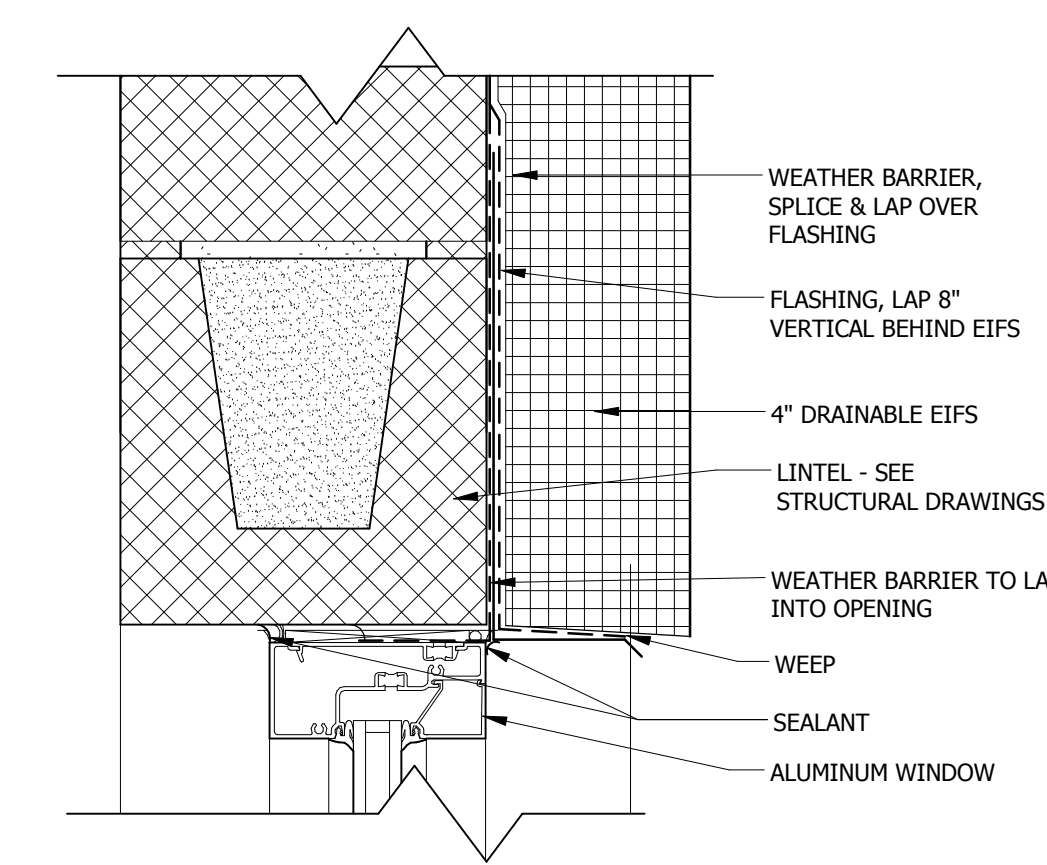


11 HEAD DETAIL
SCALE 3" = 1'-0"

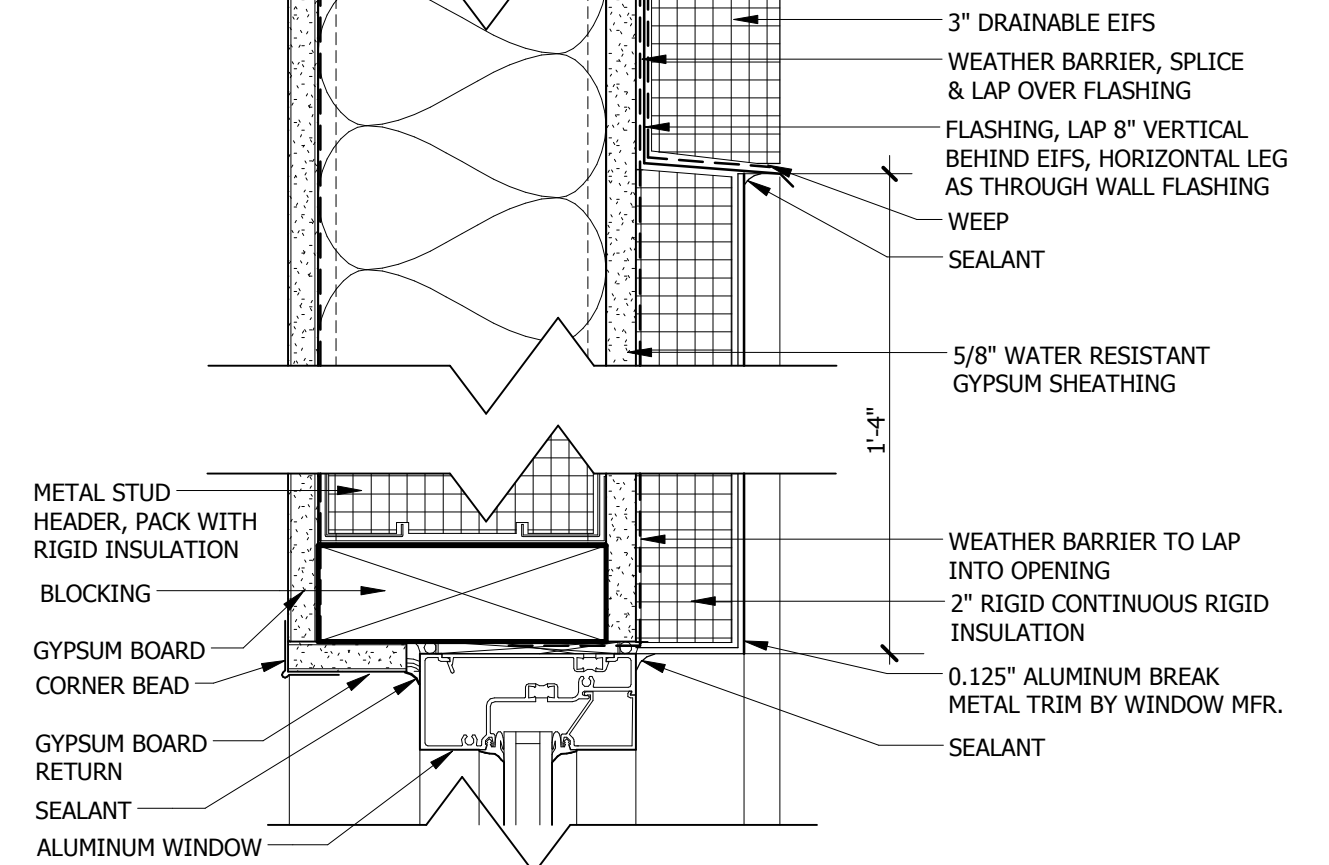


8 HEAD DETAIL
SCALE 3" = 1'-0"

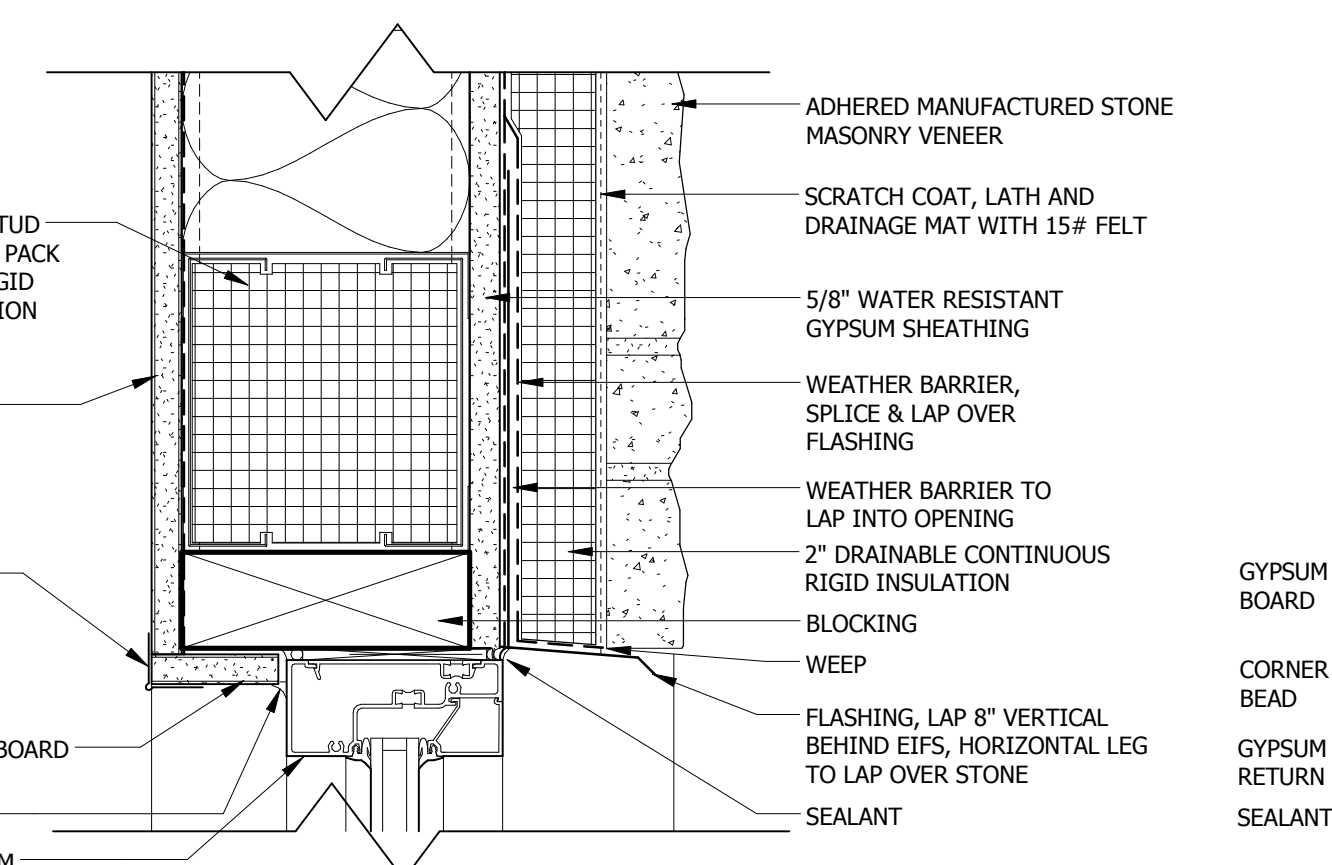


5 HEAD DETAIL
SCALE 3" = 1'-0"

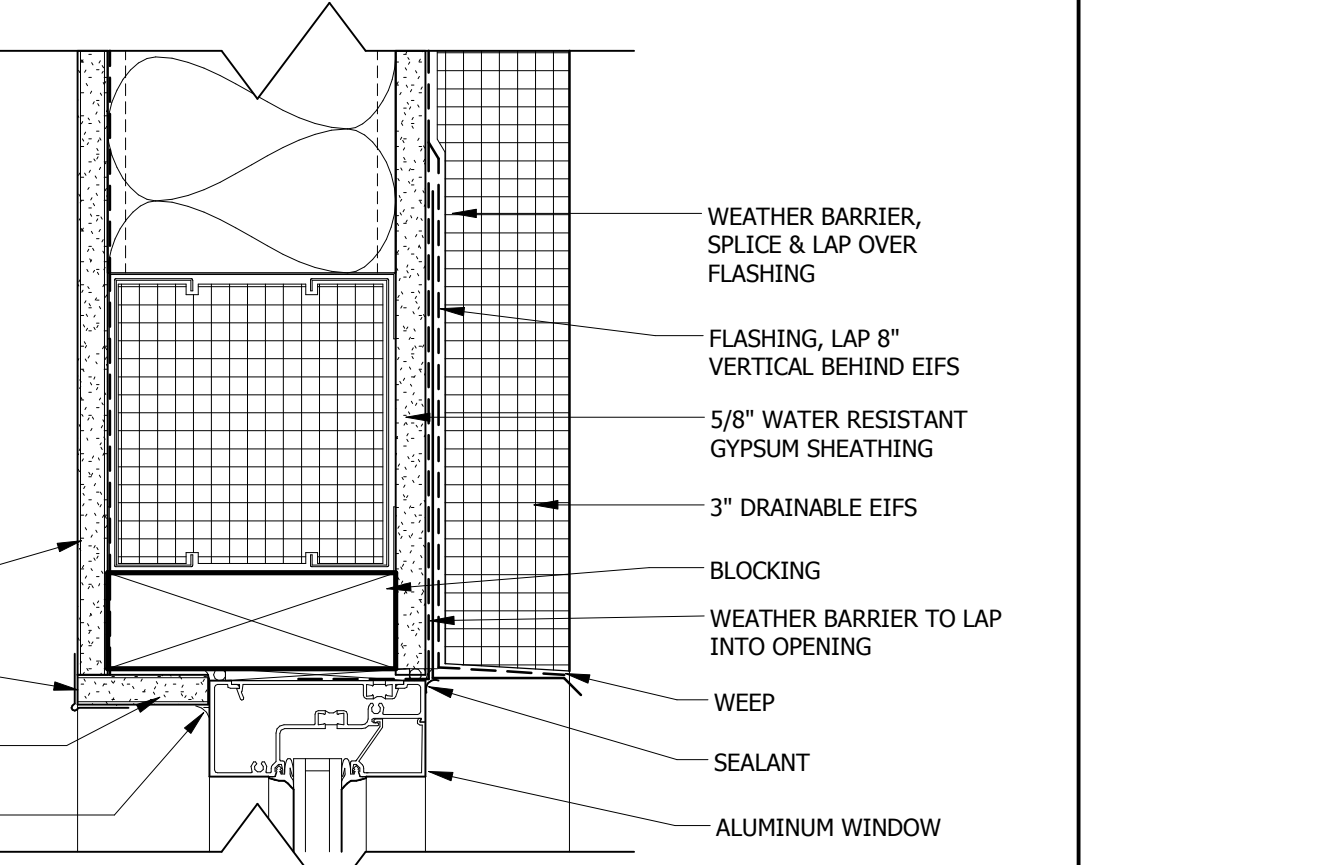


2 HEAD DETAIL
SCALE 3" = 1'-0"

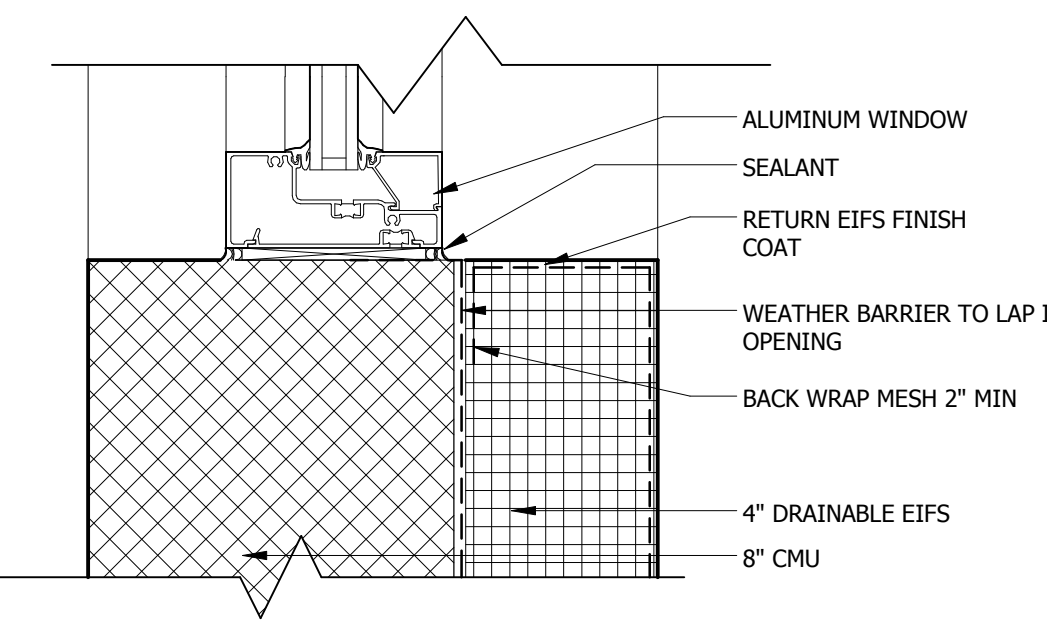


12 JAMB DETAIL
SCALE 3" = 1'-0"

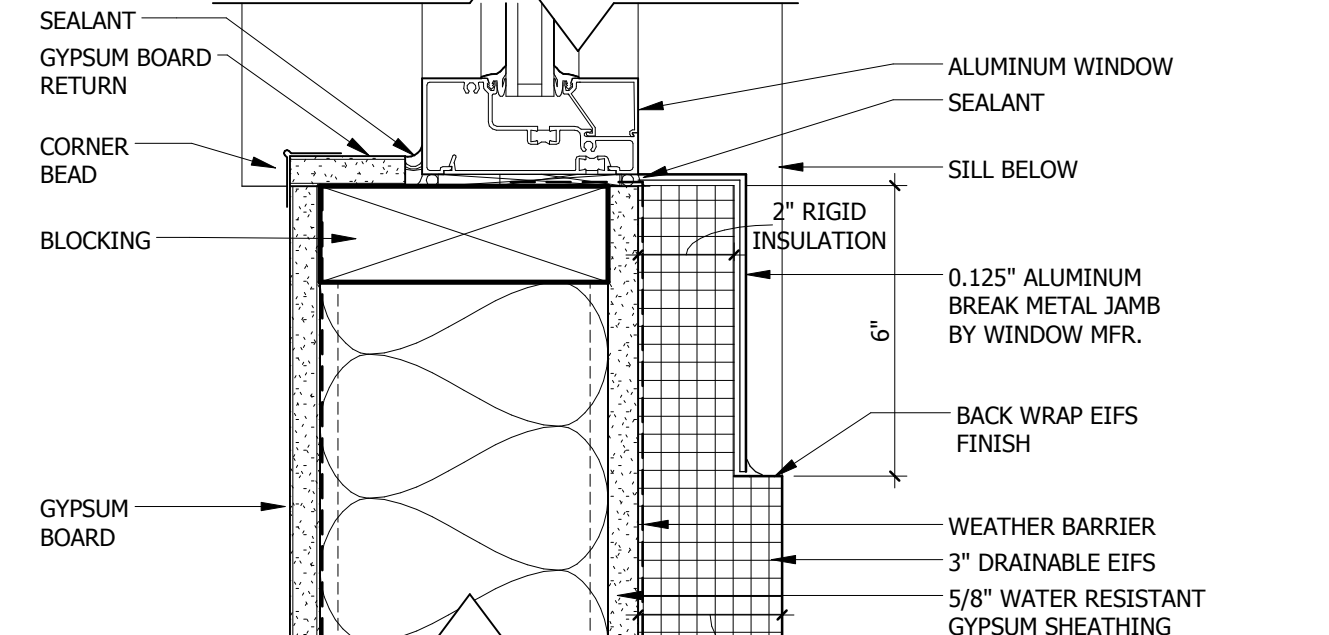


9 JAMB DETAIL
SCALE 3" = 1'-0"

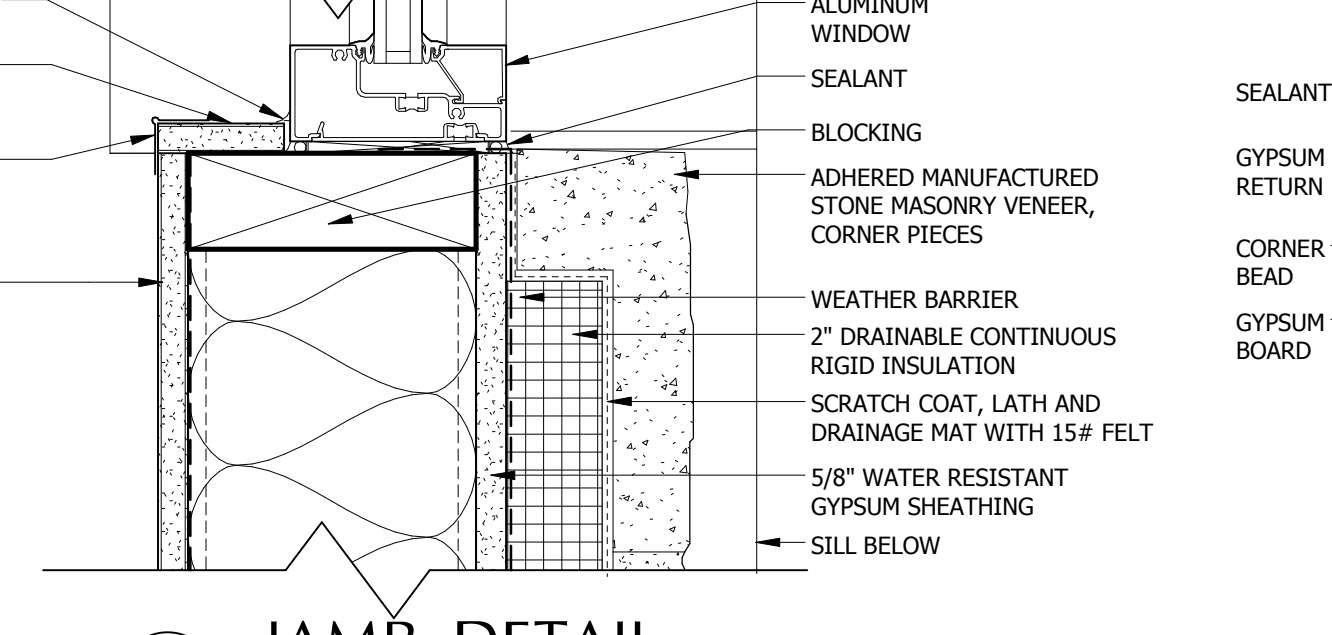


6 JAMB DETAIL
SCALE 3" = 1'-0"

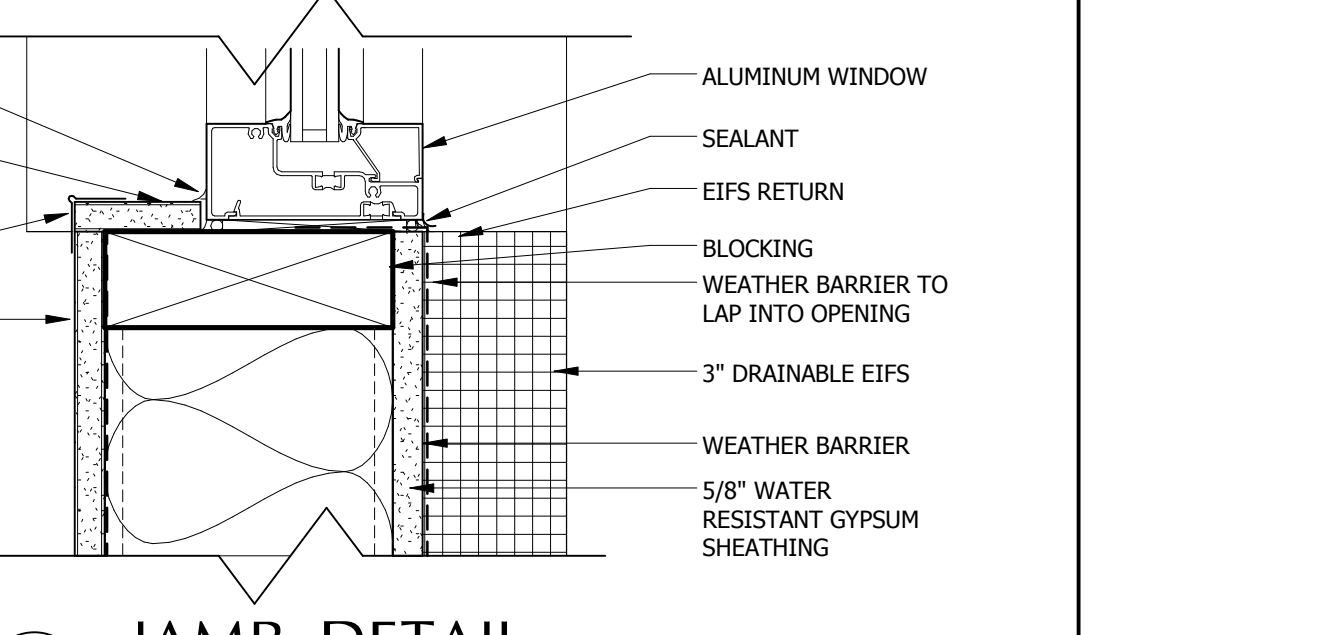


3 JAMB DETAIL
SCALE 3" = 1'-0"

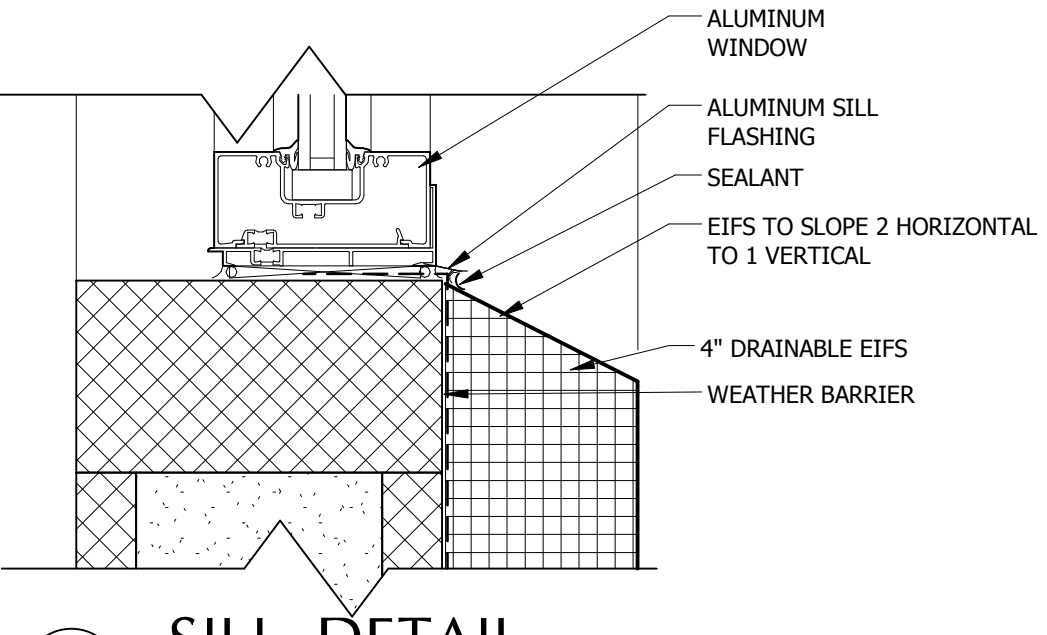


13 SILL DETAIL
SCALE 3" = 1'-0"

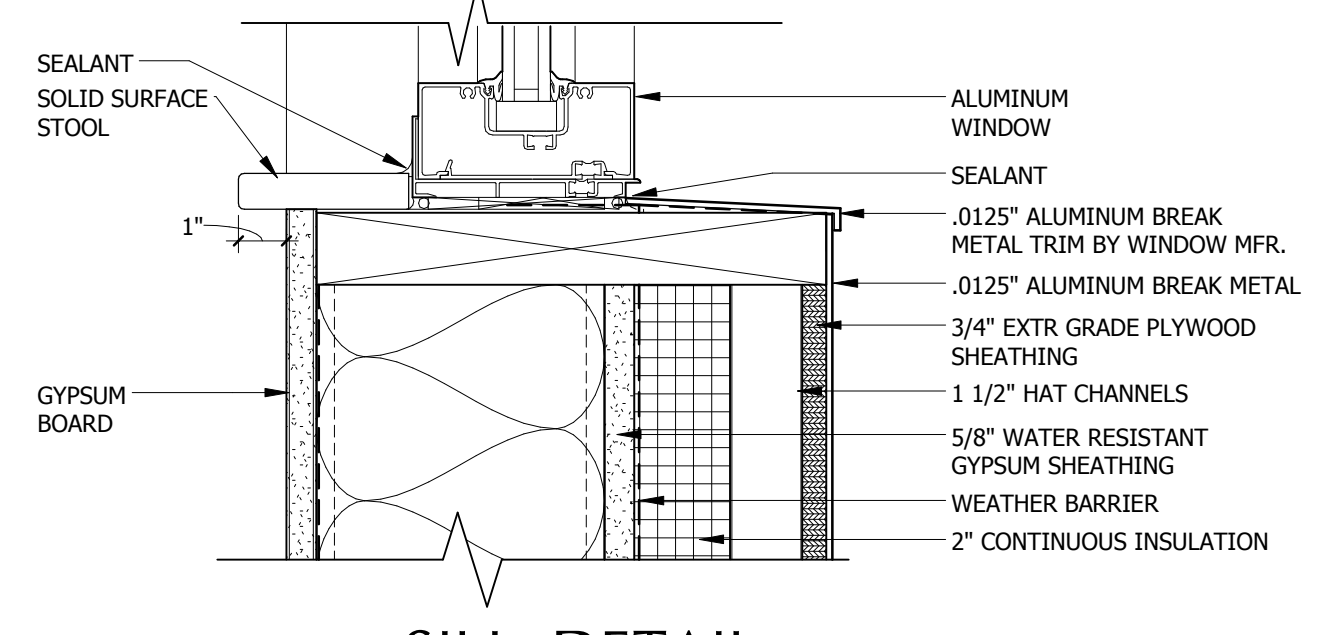

10 SILL DETAIL
SCALE 3" = 1'-0"

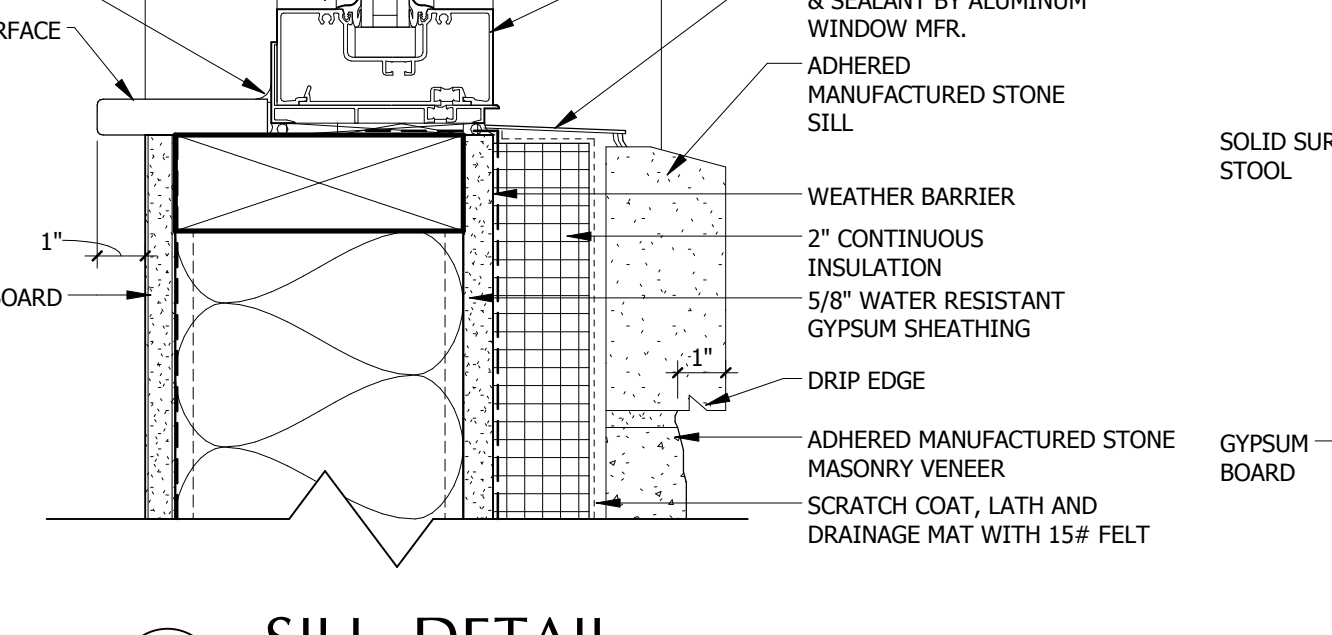

7 SILL DETAIL
SCALE 3" = 1'-0"

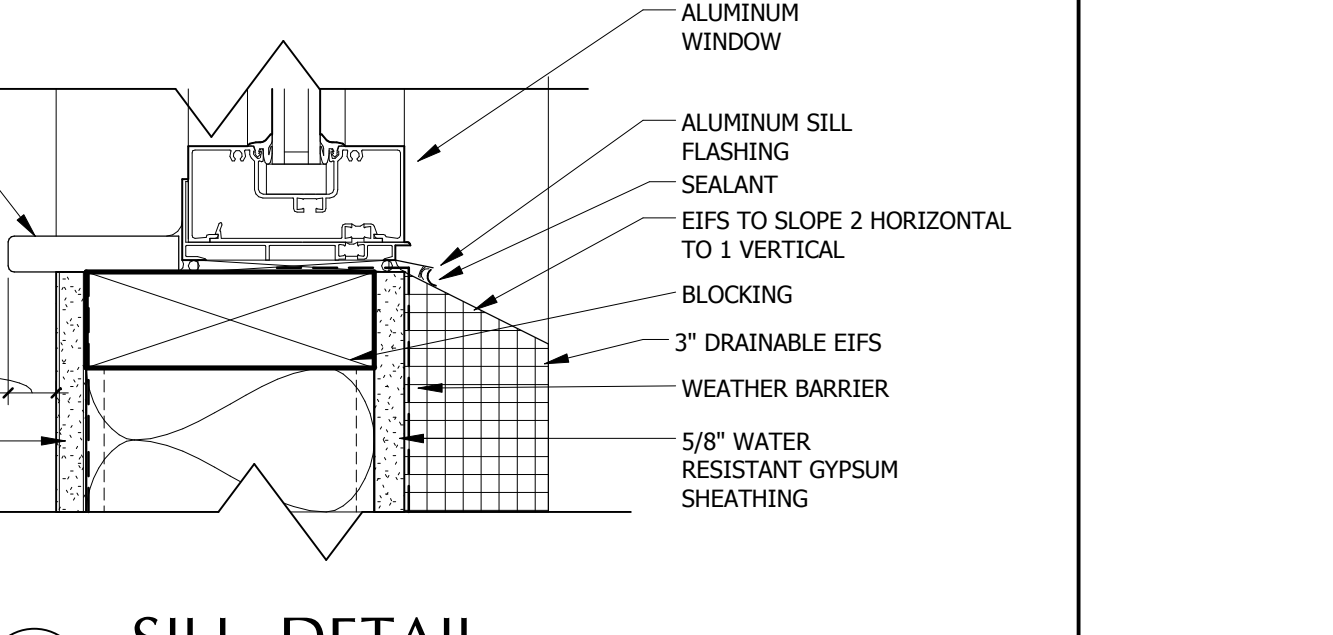

4 SILL DETAIL
SCALE 3" = 1'-0"

GENERAL NOTES:

- A. DIMENSIONS SHOWN ARE MASONRY OPENINGS. EXACT WINDOW SIZES ARE TO BE COORDINATED WITH WINDOW MANUFACTURER. VERIFY ALL DIMENSIONS IN FIELD.
- B. WINDOWS ARE A PREFINISHED ALUMINUM STOREFRONT. PROVIDE METAL AT MARKED PILES.
- C. REFER TO WINDOW AND DOOR SCHEDULES (DRAWING AE-500s) FOR TYPES AND SIZES.
- D. REFER TO SPECIFICATIONS FOR MORE INFORMATION ON STOREFRONT WINDOWS AND GLAZING.
- E. FIRST FLOOR SILL HEIGHTS TO BE 2'-4" A.F.F., AND SECOND FLOOR SILL HEIGHTS TO BE 2'-0" A.F.F. UNLESS OTHERWISE NOTED.
- F. (T) = TEMPERED GLAZING
- G. (LS) = LAMINATED SAFETY GLAZING

BID DOCUMENTS
FULLY SPRINKLERED

CONSULTANTS:		ARCHITECT/ENGINEERS:		Drawing Title WINDOW TYPES & DETAILS		Project Title RELOCATE DEMENTIA UNIT		Project Number VA PN 613-107	
		C.C. HODGSON ARCHITECTURAL GROUP		Approved: Project Director		Location VAMC MARTINSBURG		Building Number 513	
Revisions:						Date 8/6/2012		Checked Checker	
Date								Drawn Author	
								Dwg. of --	

